

TEL (207) 883-0083 FAX (207) 883-0081


APPROVED BY:	DATE:
DRAWN BY:	DATE:
UPDATES:	DATE:
SCALE:	DATE:
JOB:	DATE:


CUSTOM CONCEPTS INC.



480 Digital
Two additional edit suites
on the third floor

--- - Existing wall
--- - Proposed wall

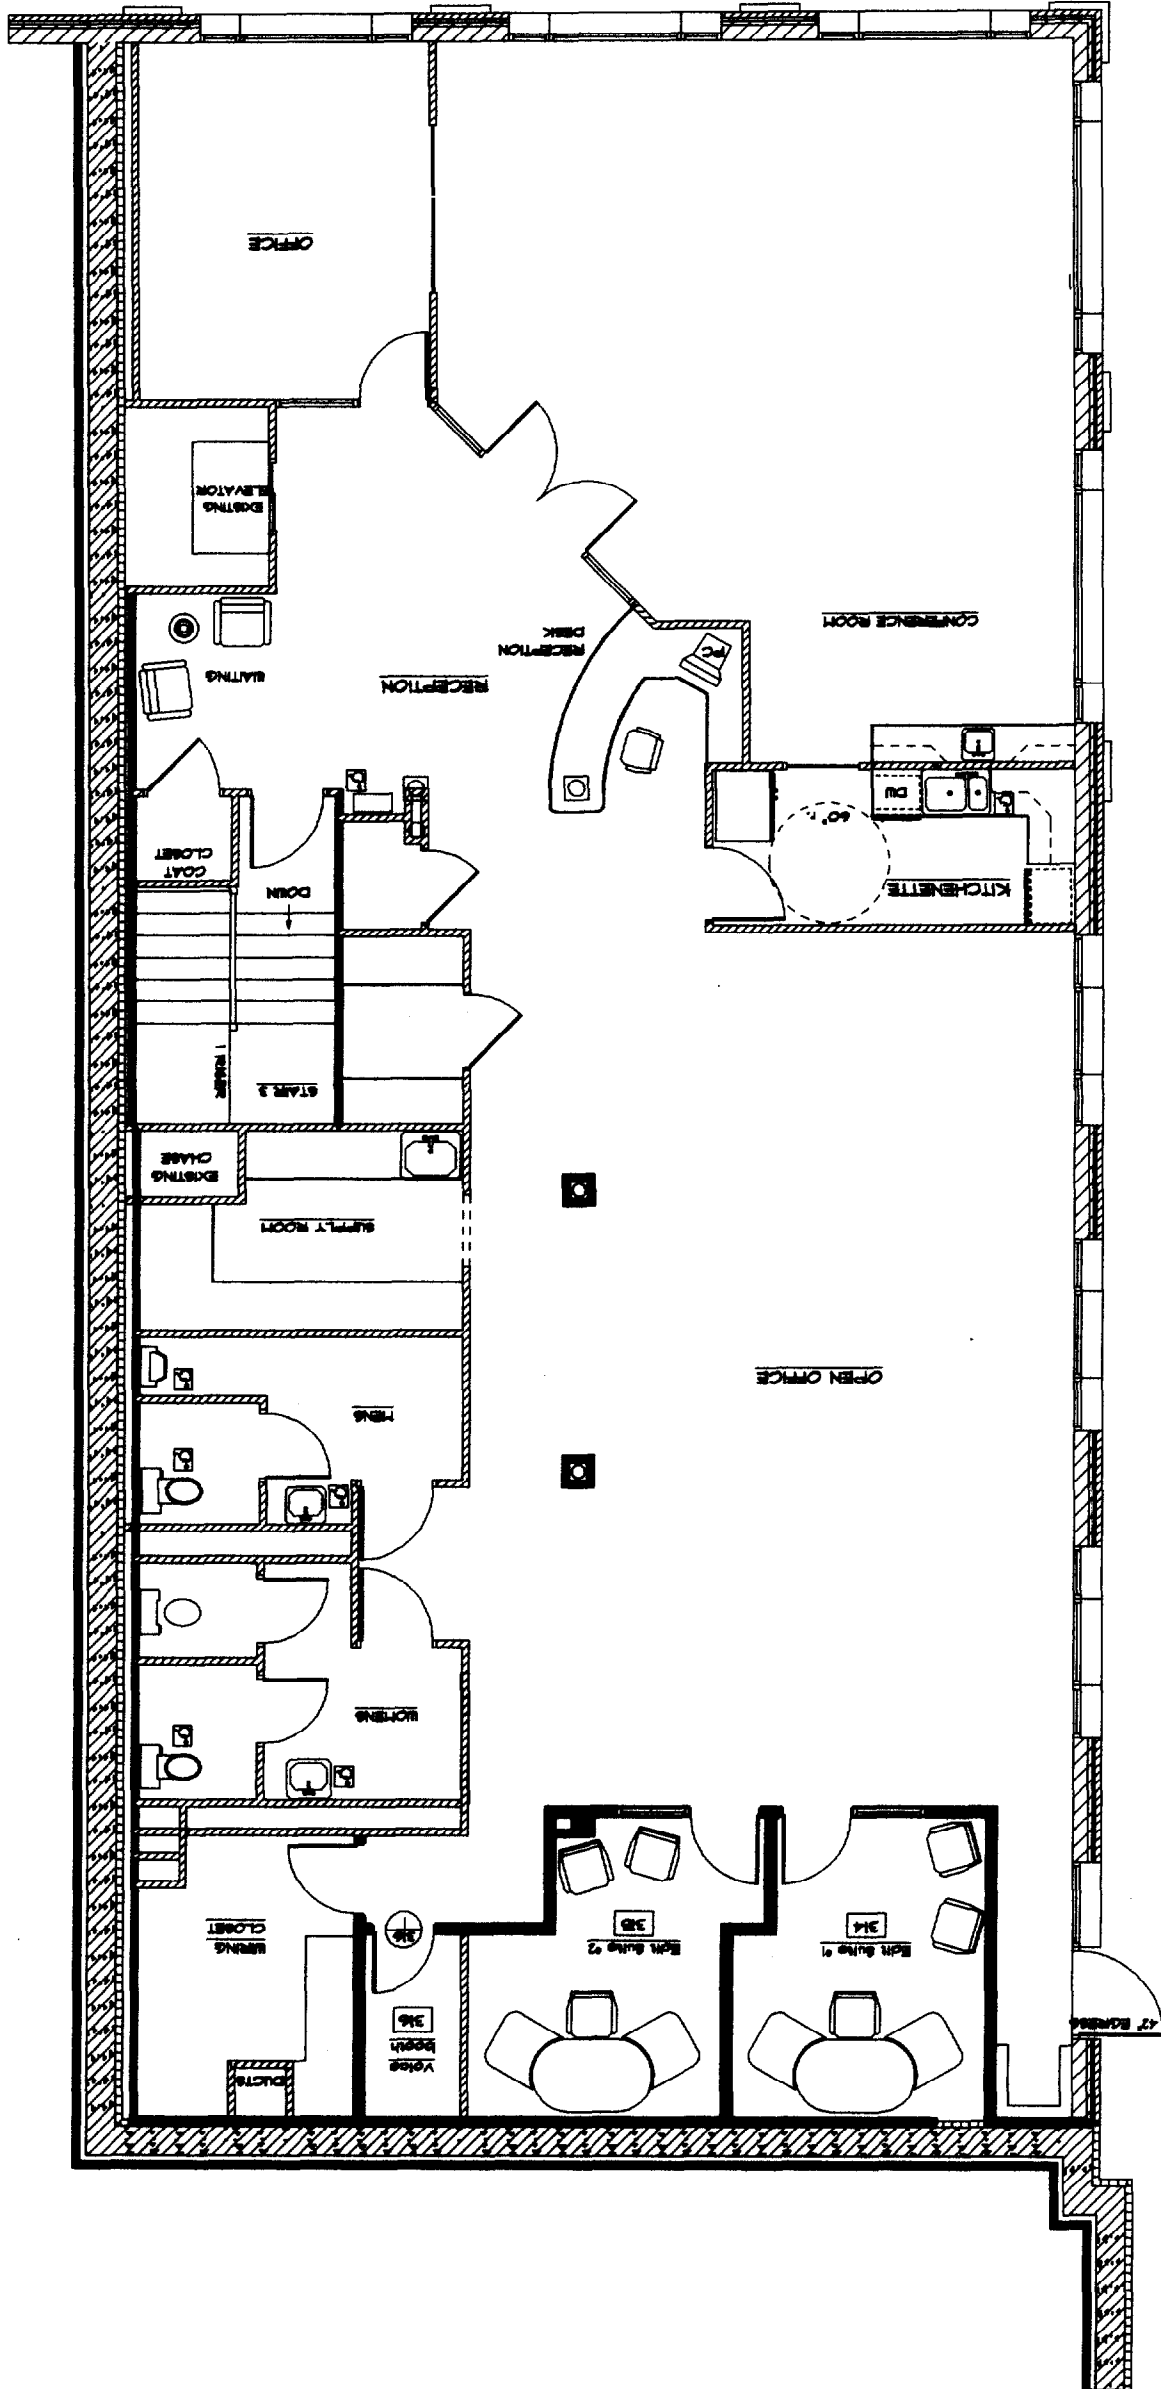

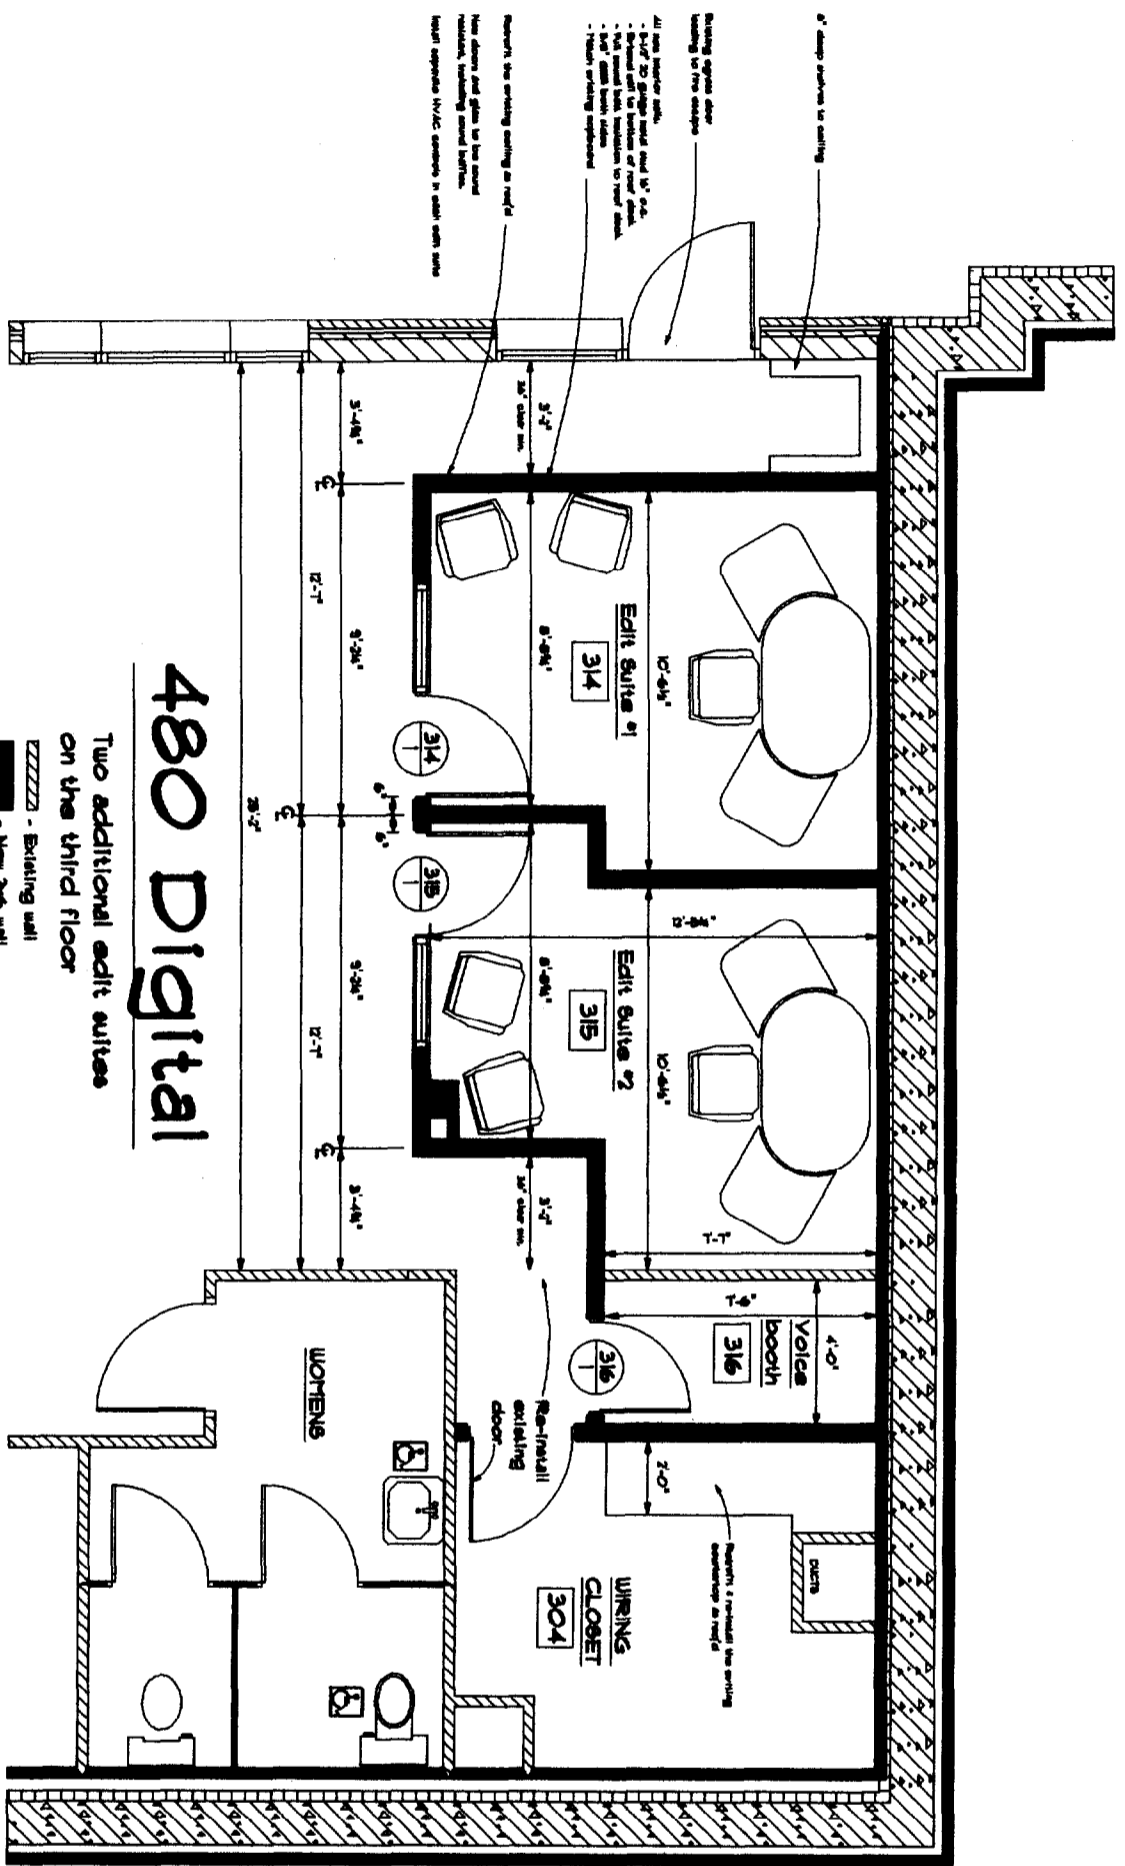

480 Digital


Two additional edit suites on the third floor

----- Existing wall
 ■■■■■ New 2x6 wall


THIRD FLOOR

DOOR NUMBER	TYPE	MATERIAL	FINISH	WIDTH	HEIGHT	FRAME TYPE	HEAD TYPE	JAMB TYPE	SILL	HANDRAILS SET	NOTES
314	TYPE G-L-9	WOOD	PAINT	6'-0"	7'-0"	H1	TYPE C	TYPE C	NONE	PASSAGE - MATCH EXISTING	ROOMPROOF AS POSSIBLE
315	TYPE G-L-9	WOOD	PAINT	6'-0"	7'-0"	H1	TYPE C	TYPE C	NONE	PASSAGE - MATCH EXISTING	ROOMPROOF AS POSSIBLE
316	TYPE F	WOOD	PAINT	3'-6"	7'-0"	H1	TYPE D	TYPE D	NONE	PASSAGE - MATCH EXISTING	ROOMPROOF AS POSSIBLE

DOOR SCHEDULE

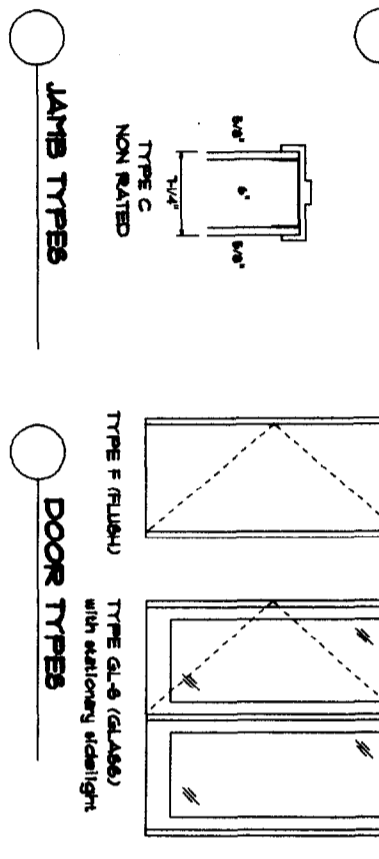

WALL TYPE

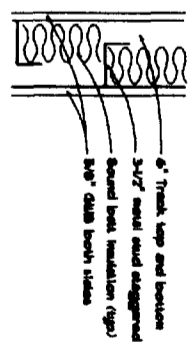

CUSTOM CONCEPTS INC.

JOB: 480 DIGITAL - Third floor edit suites JOB #: 0030-03
 DRAWING: Layout and space SCALE: 3/8" = 1'-0"
 APPROVED BY: _____ UPDATED: 8/29/2003
 APPROVED BY: _____ DRAWN BY: HIR

TEL: (201) 883-0083 FAX: (201) 883-0081

