




MARK
MUELLER
ARCHITECTS

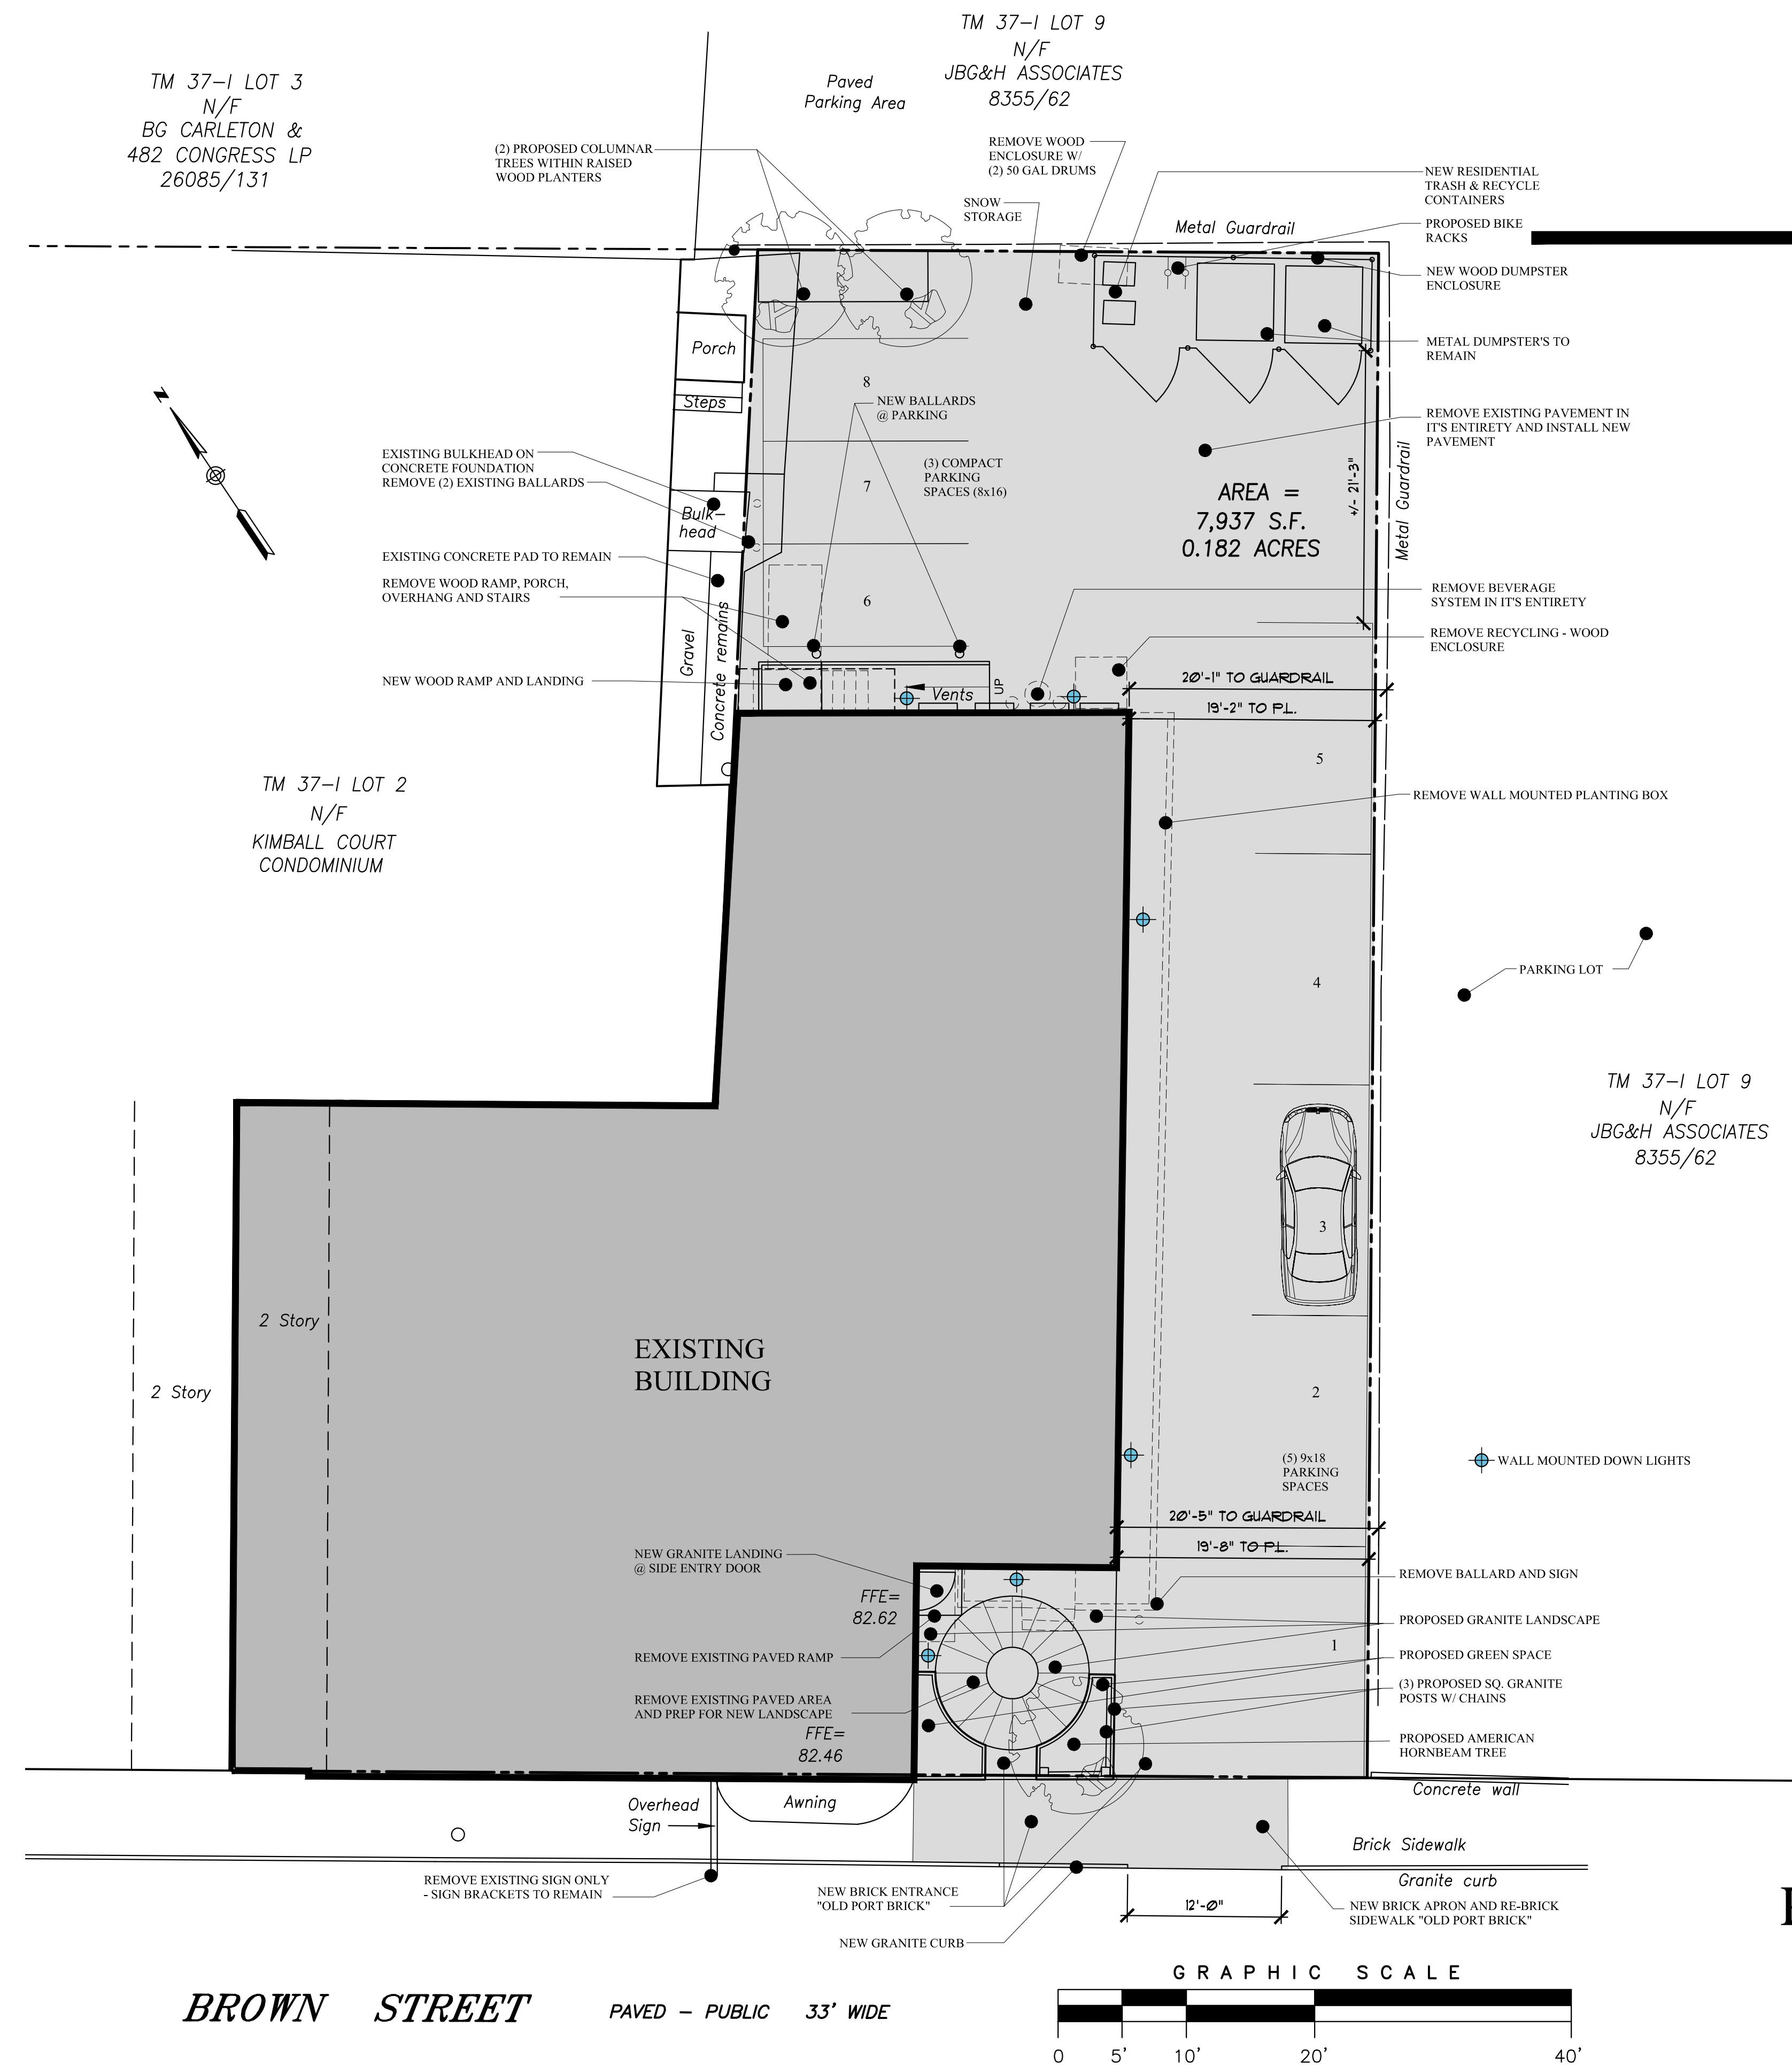

PROPOSED SITE PLAN
SCALE: 1/8" = 1'-0"