

MARK
 MUELLER
 ARCHITECTS
 A.I.A.


100 Commercial Street
 Suite 205
 Portland, Maine 04101
 Phone: 207.774.9057
 Email: rfm@muellerarchitects.com

© COPYRIGHT 2016
 MARK MUELLER ARCHITECTS


EASTMAN BLOCK CONDOMINIUMS
 11 BROWN STREET, CUMBERLAND COUNTY
 PORTLAND, MAINE

CONDOMINIUM PLANS


REVISIONS	DATE	PROJECT	DRAWN BY	CHECK BY
	11.10.15	11 BROWN STREET	MJM/TJD	MJM

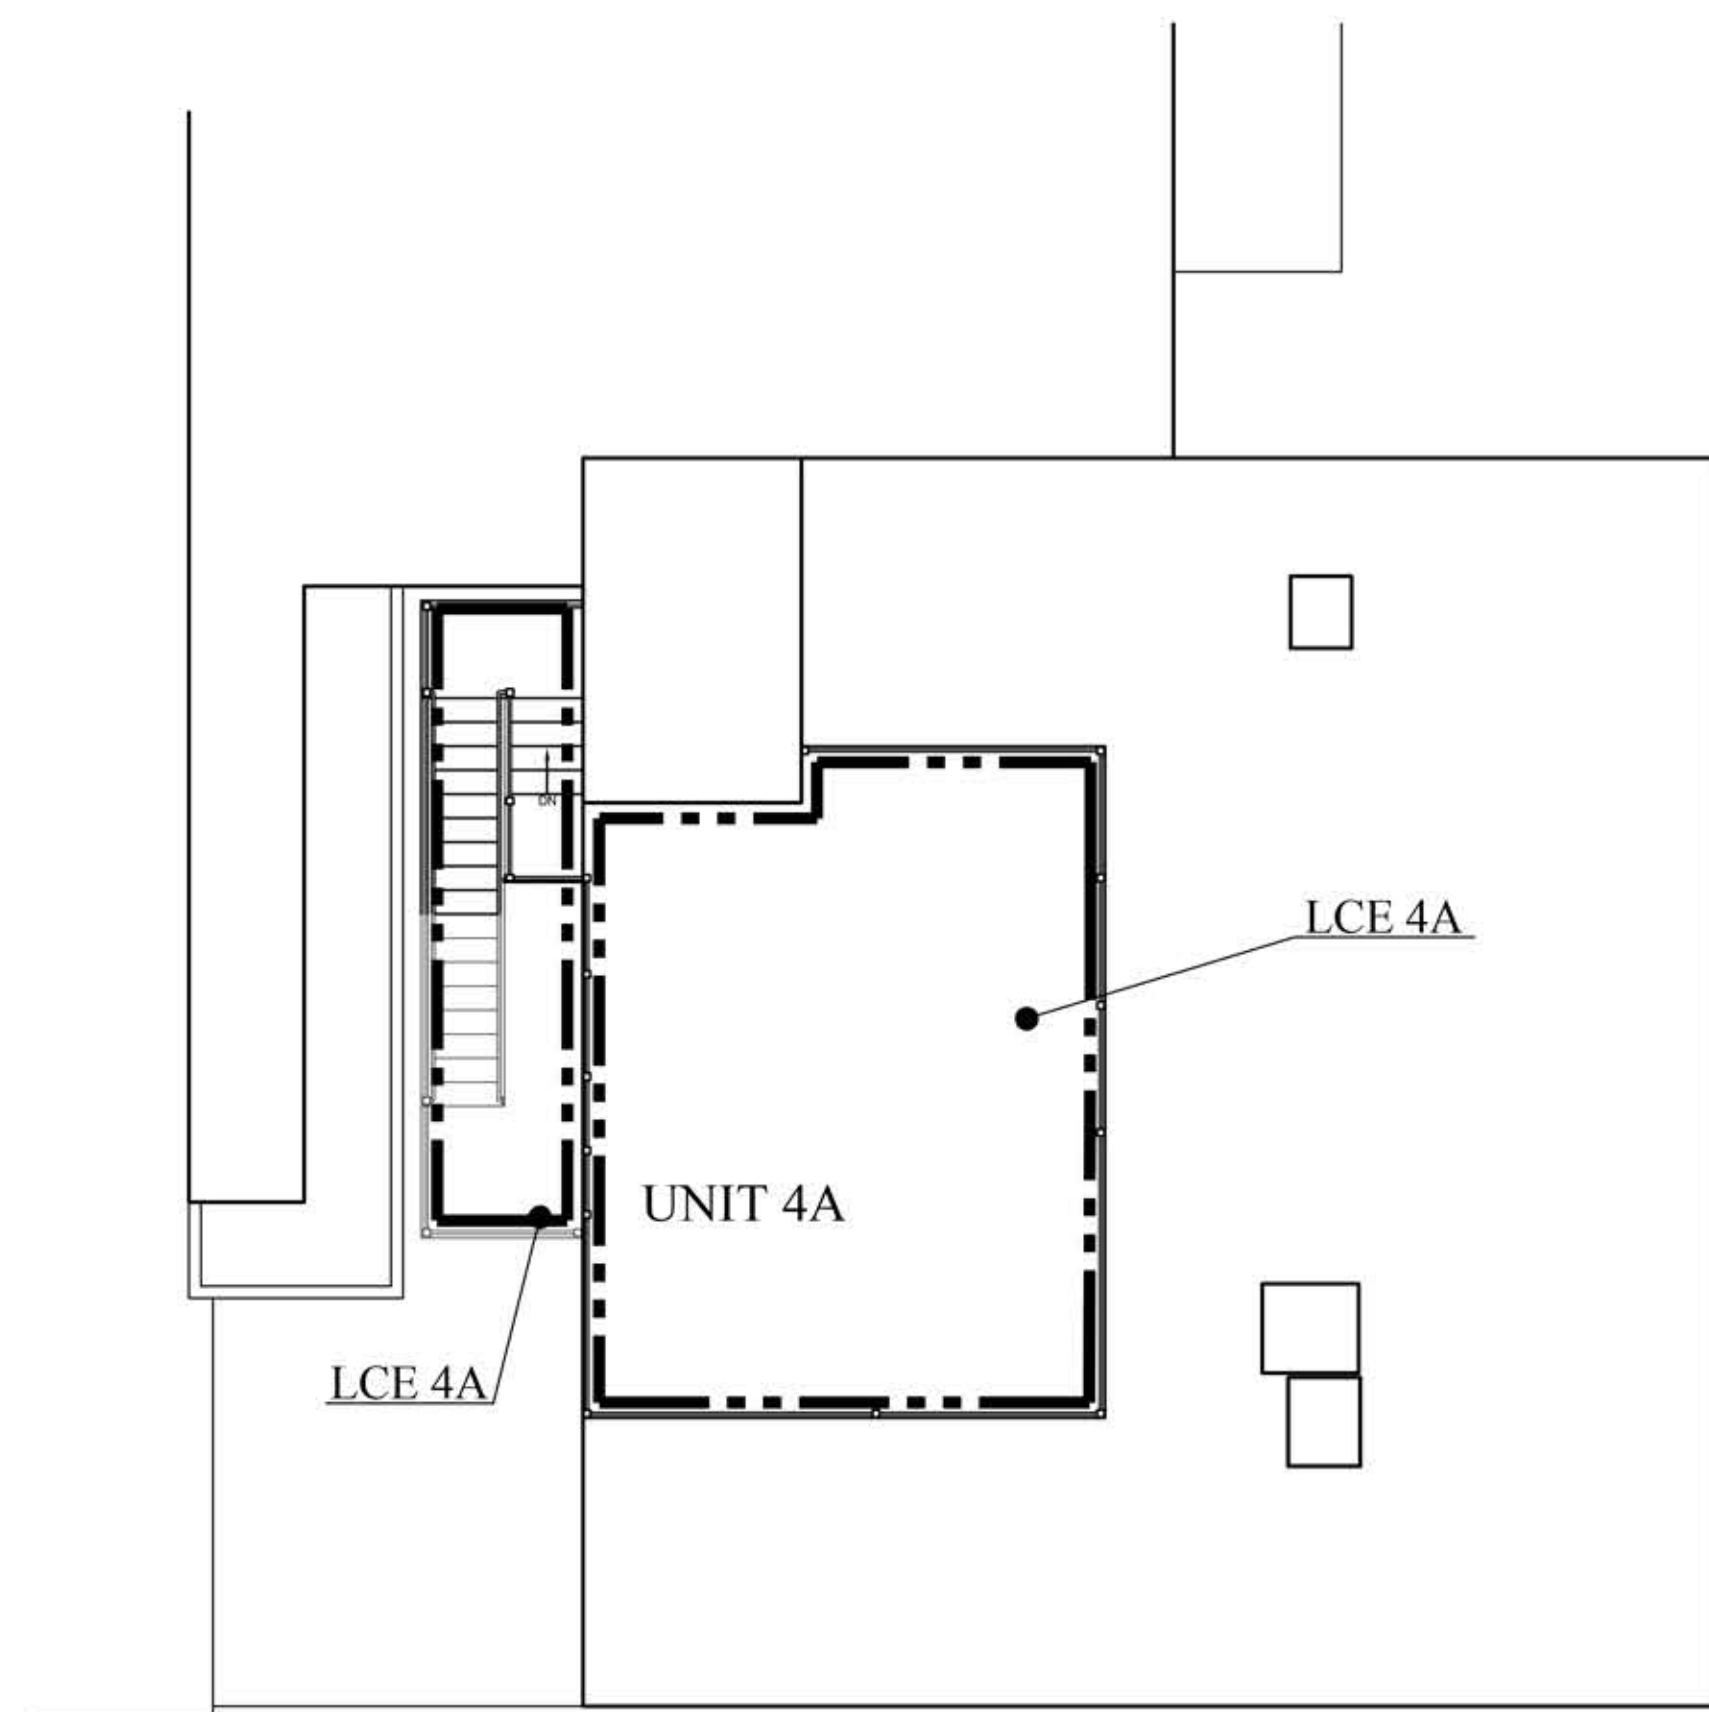


ROOF PLAN
 SCALE: 1/8"=1'-0"

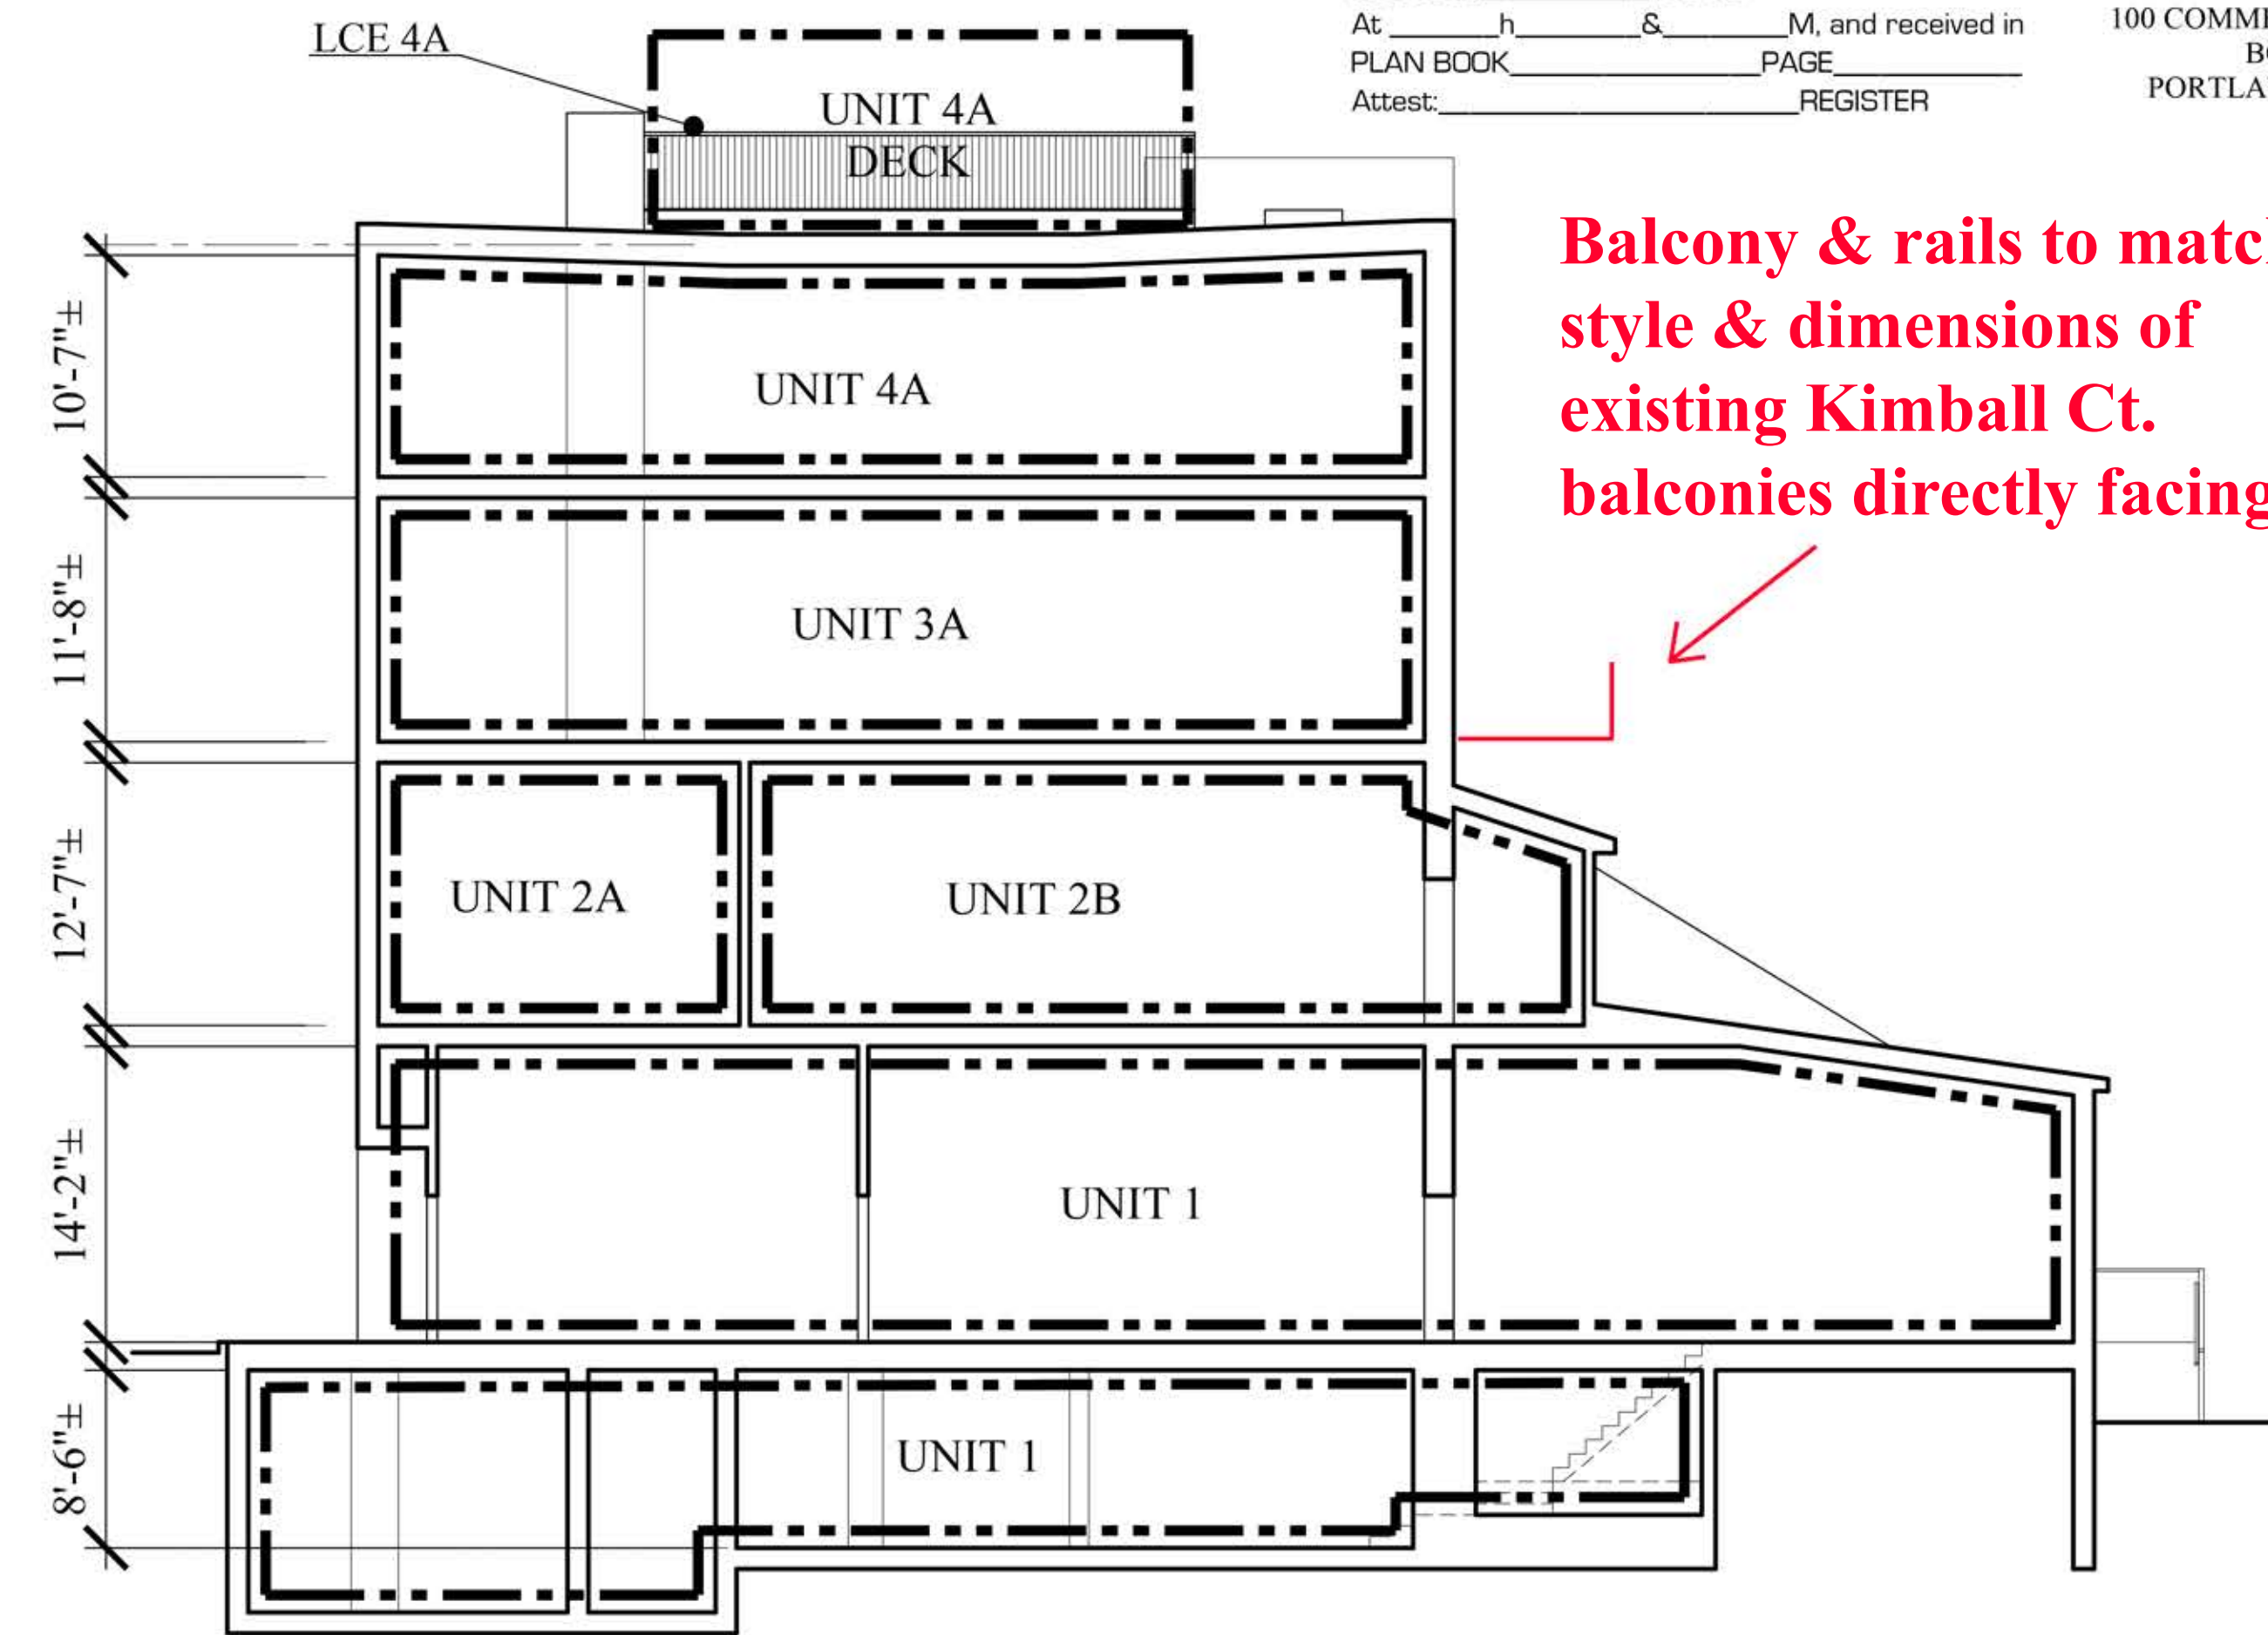

SCHEMATIC SECTION
 SCALE: 1/8"=1'-0"

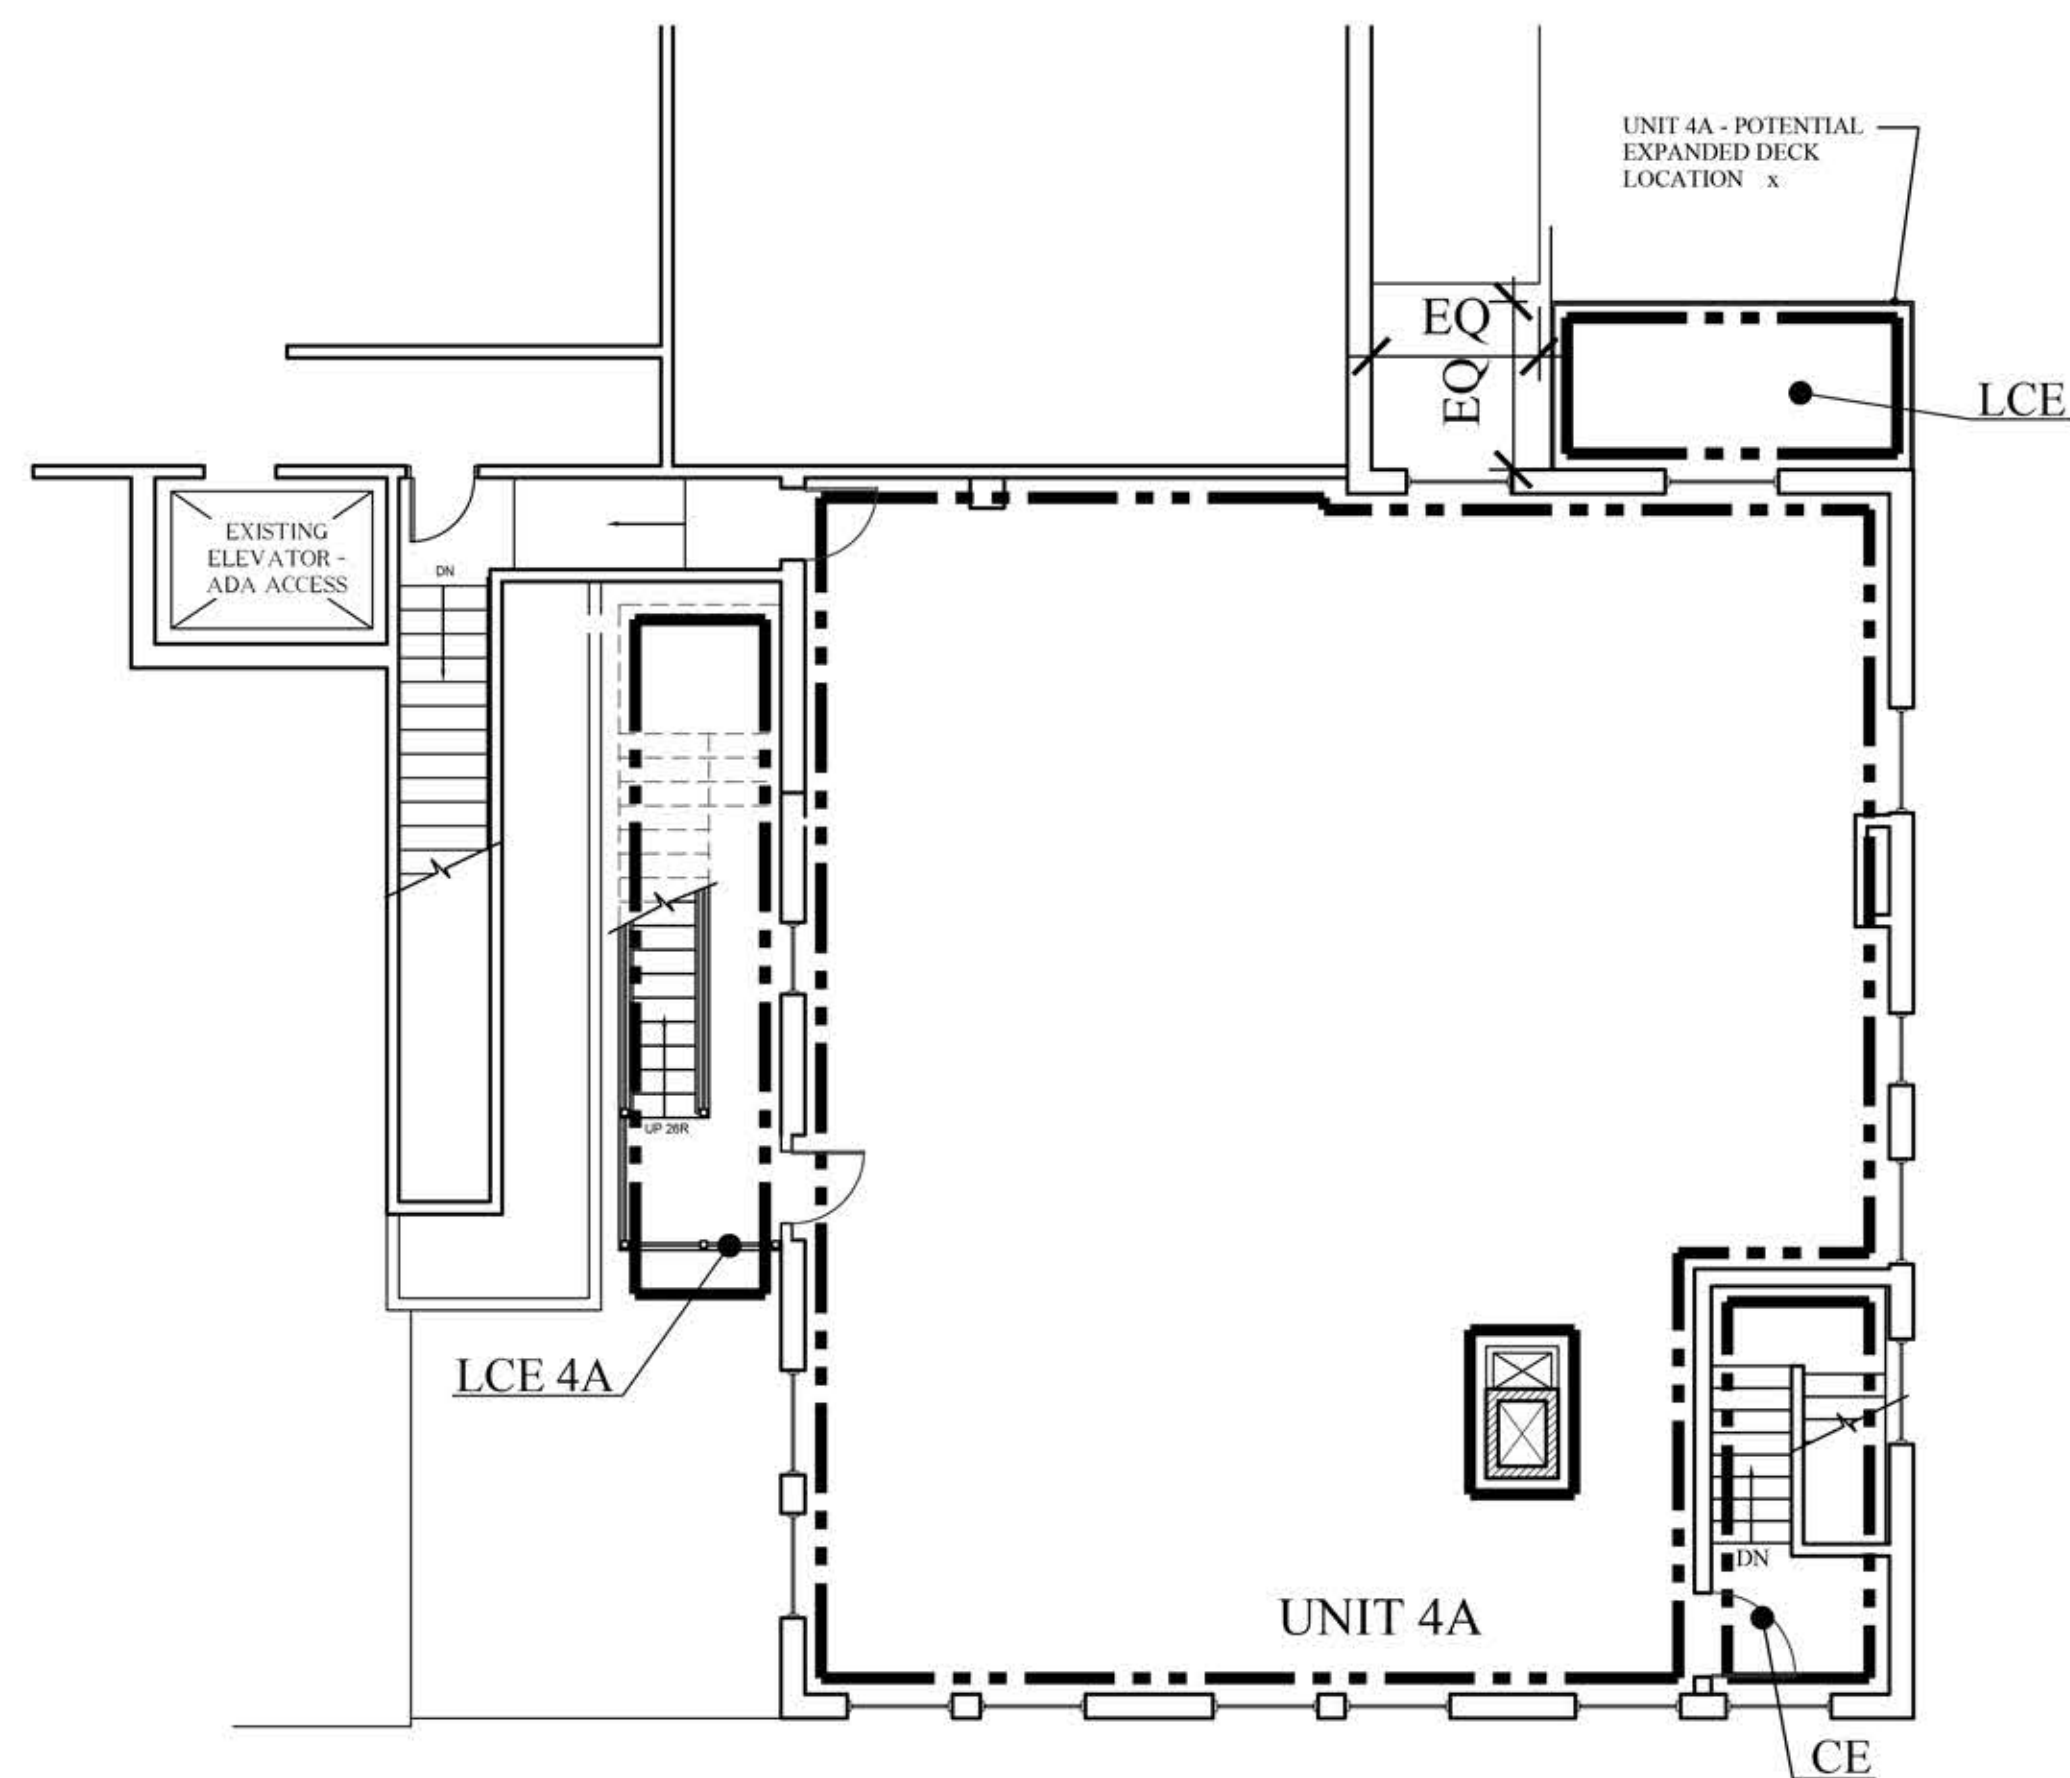

FOURTH FLOOR PLAN
 SCALE: 1/8"=1'-0"

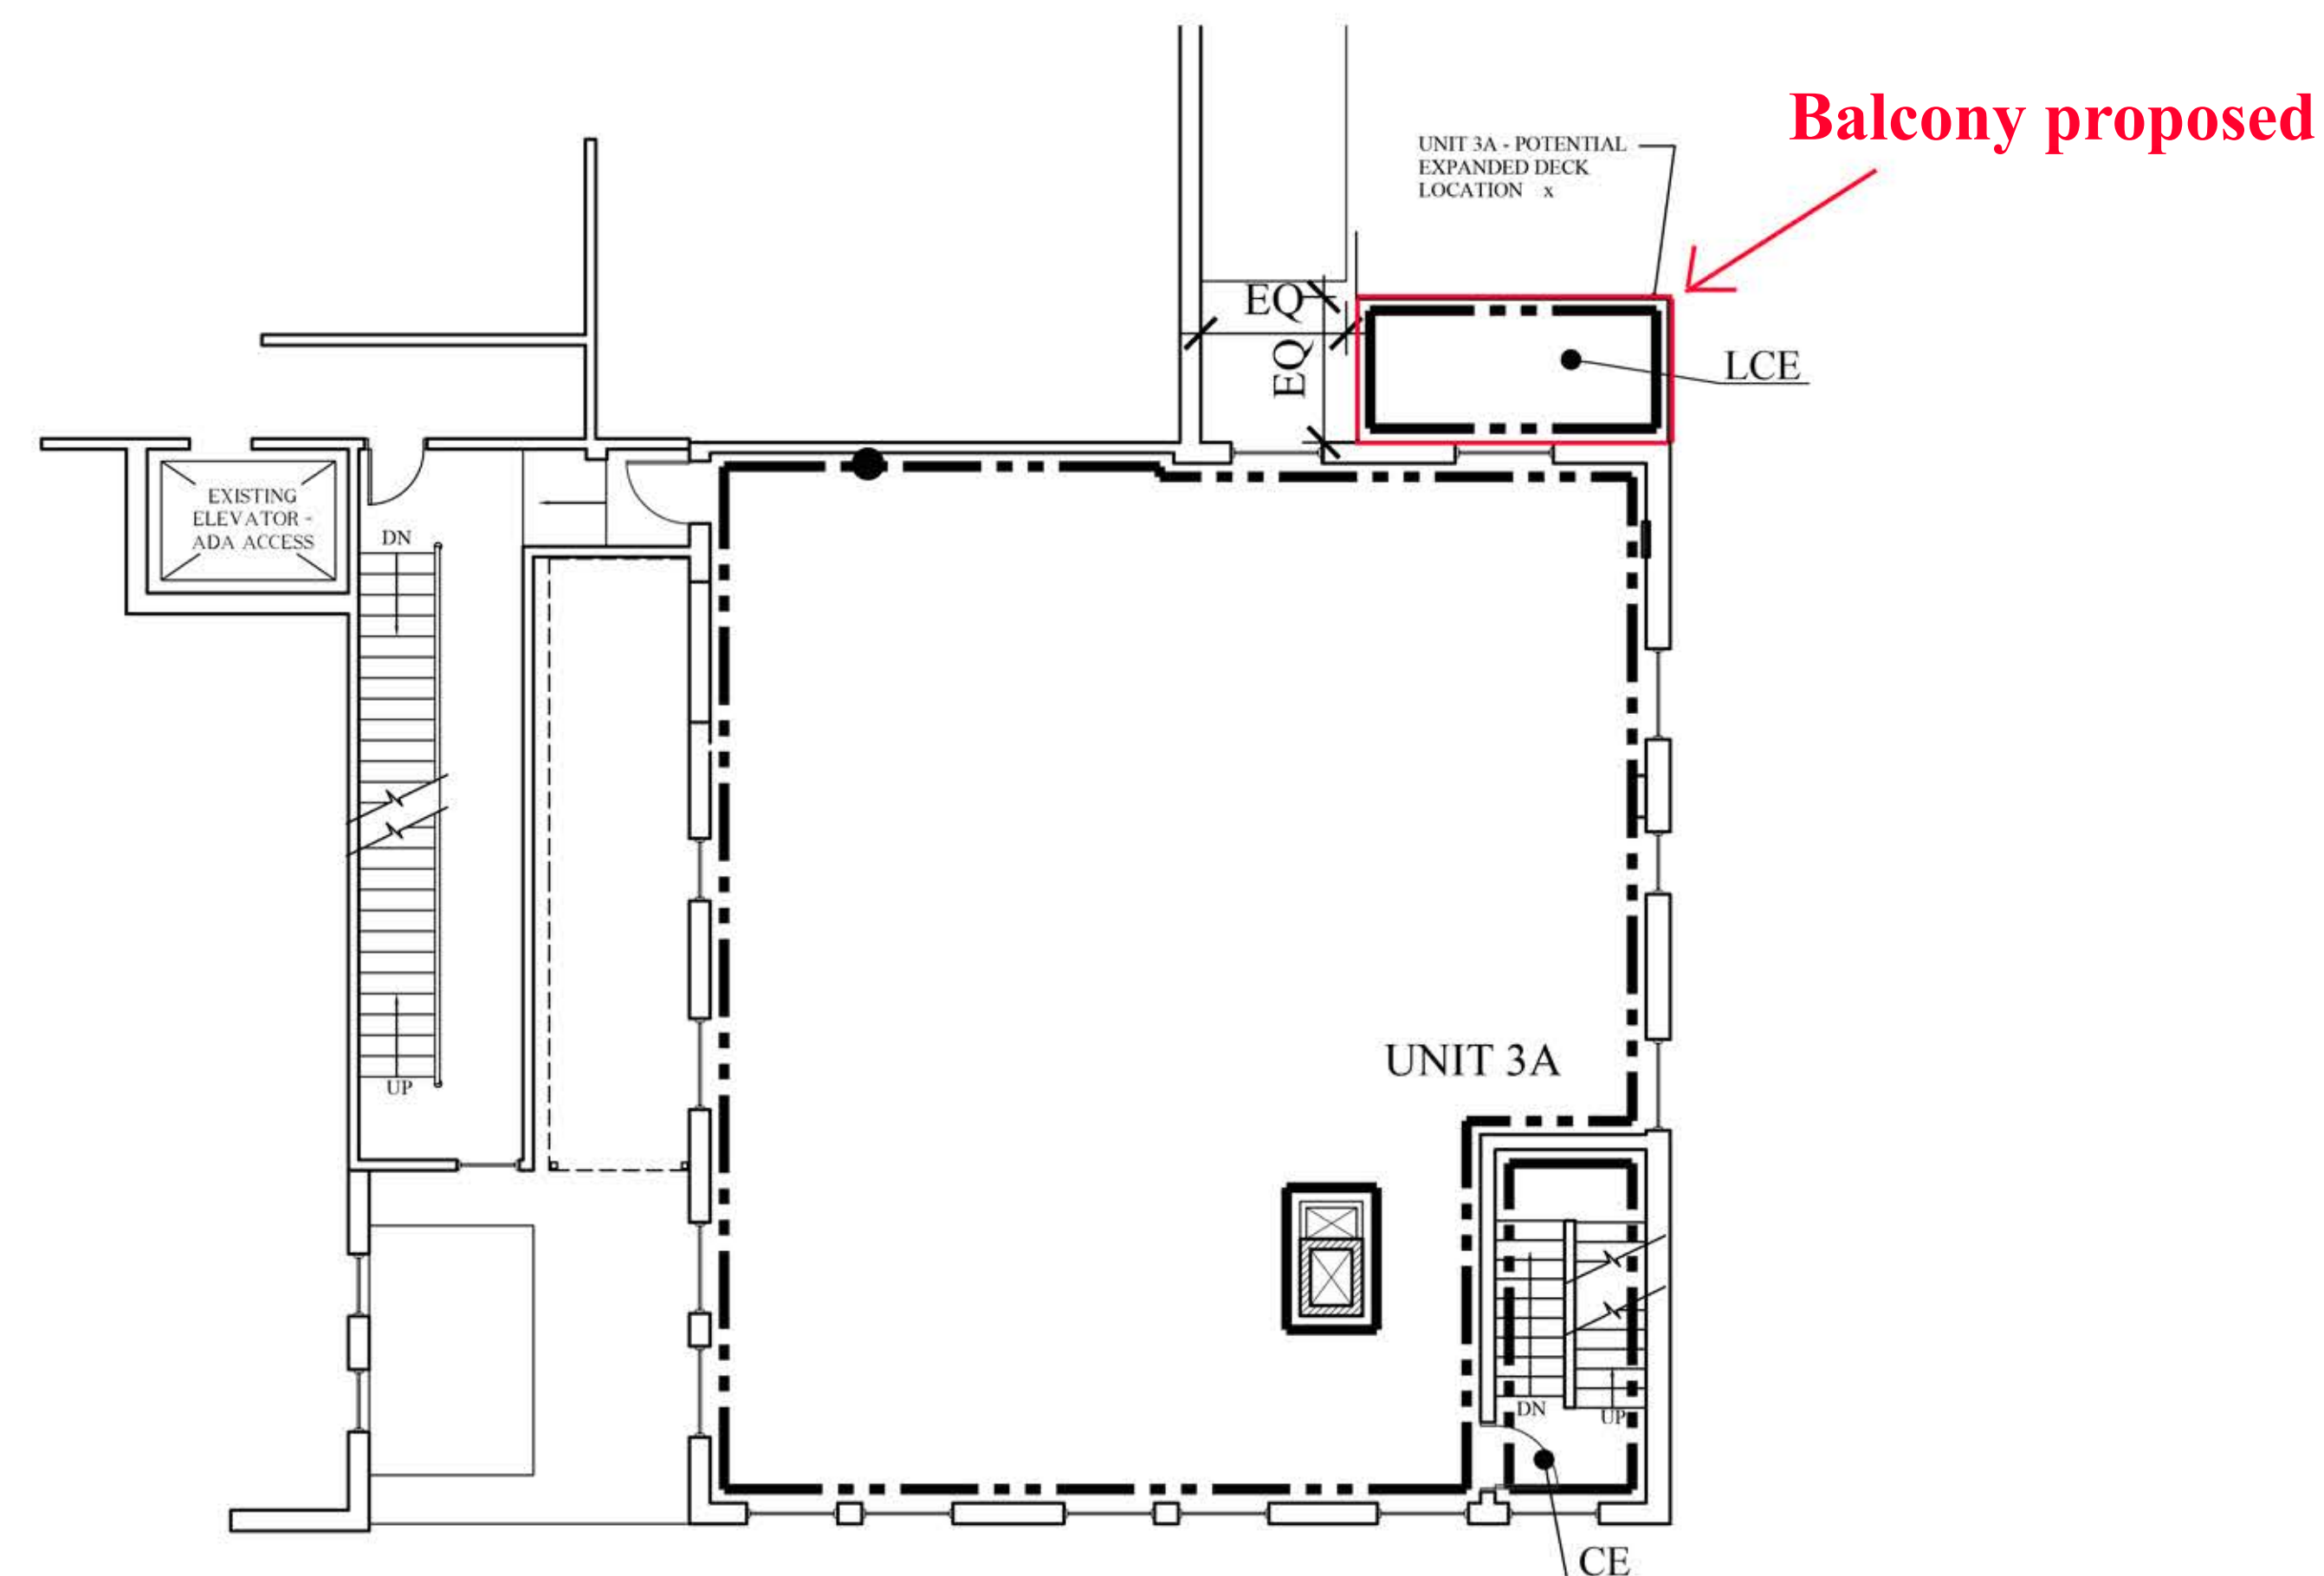

THIRD FLOOR PLAN
 SCALE: 1/8"=1'-0"