



② PARTIAL PLAN
SCALE: 1/8" = 1'-0"

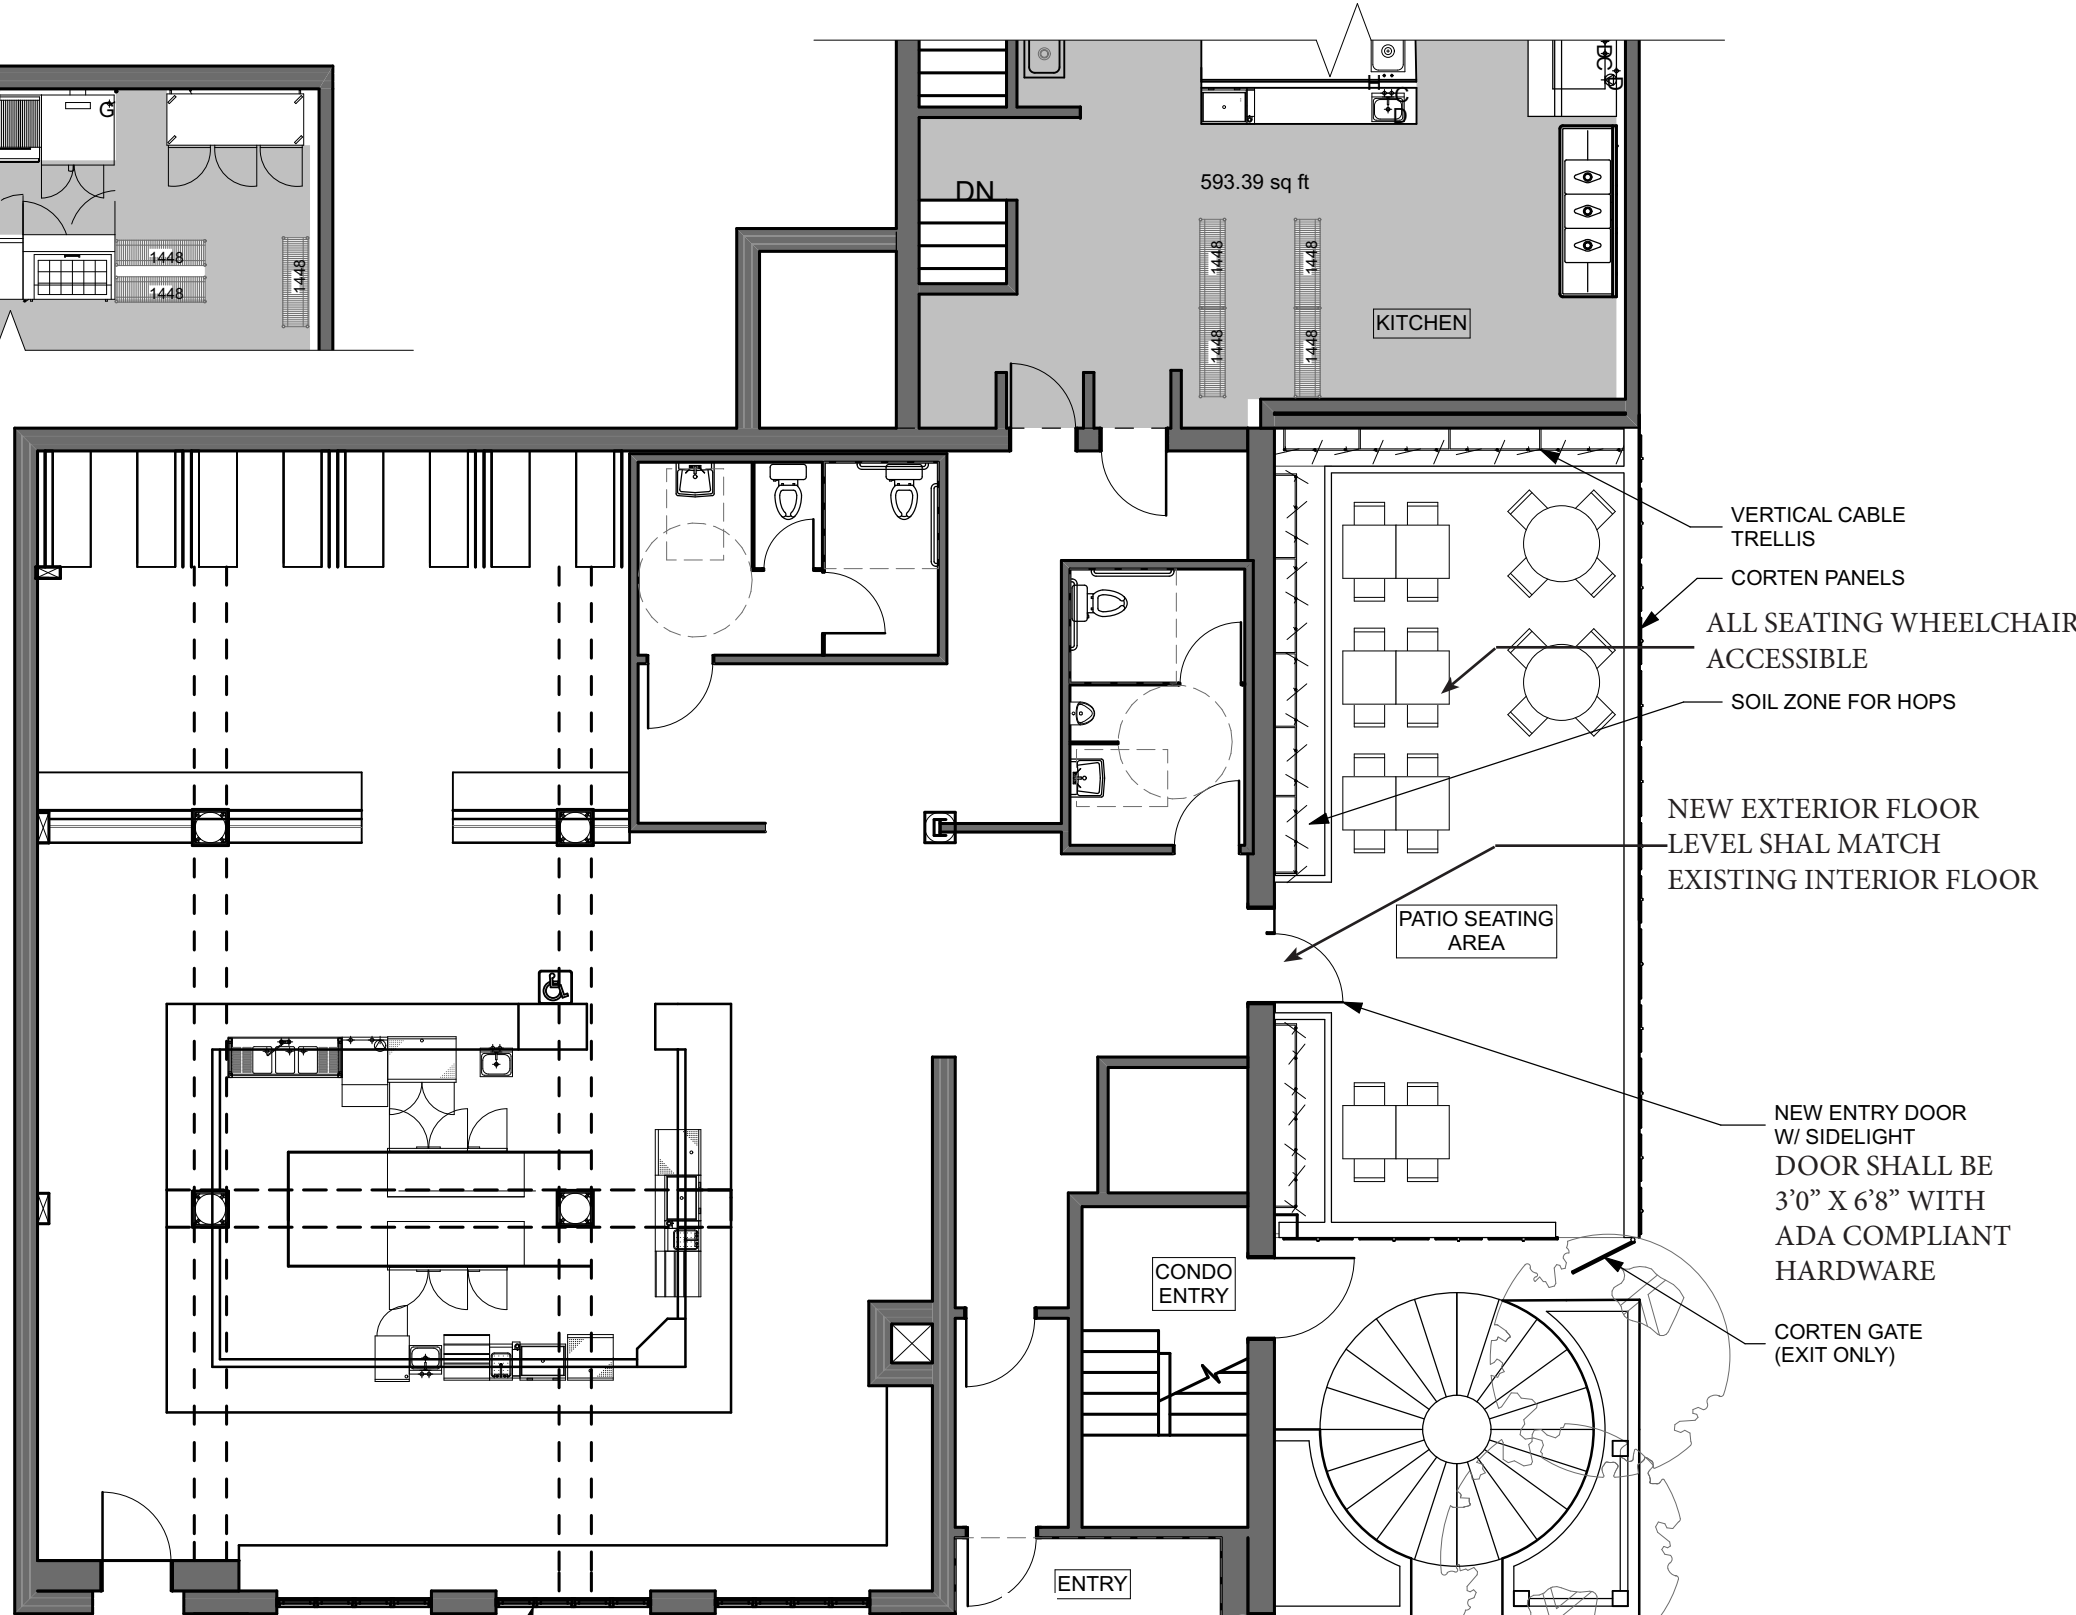

① MAIN LEVEL PLAN
SCALE: 1/8" = 1'-0"

BROWN STREET

 

SCALE:	AS NOTED
DATE:	1/23/17
PHASE:	FOR HISTORIC PRES. PERMIT

FLOOR PLAN

A-1.1