



② PARTIAL PLAN
SCALE: 1/8" = 1'-0"

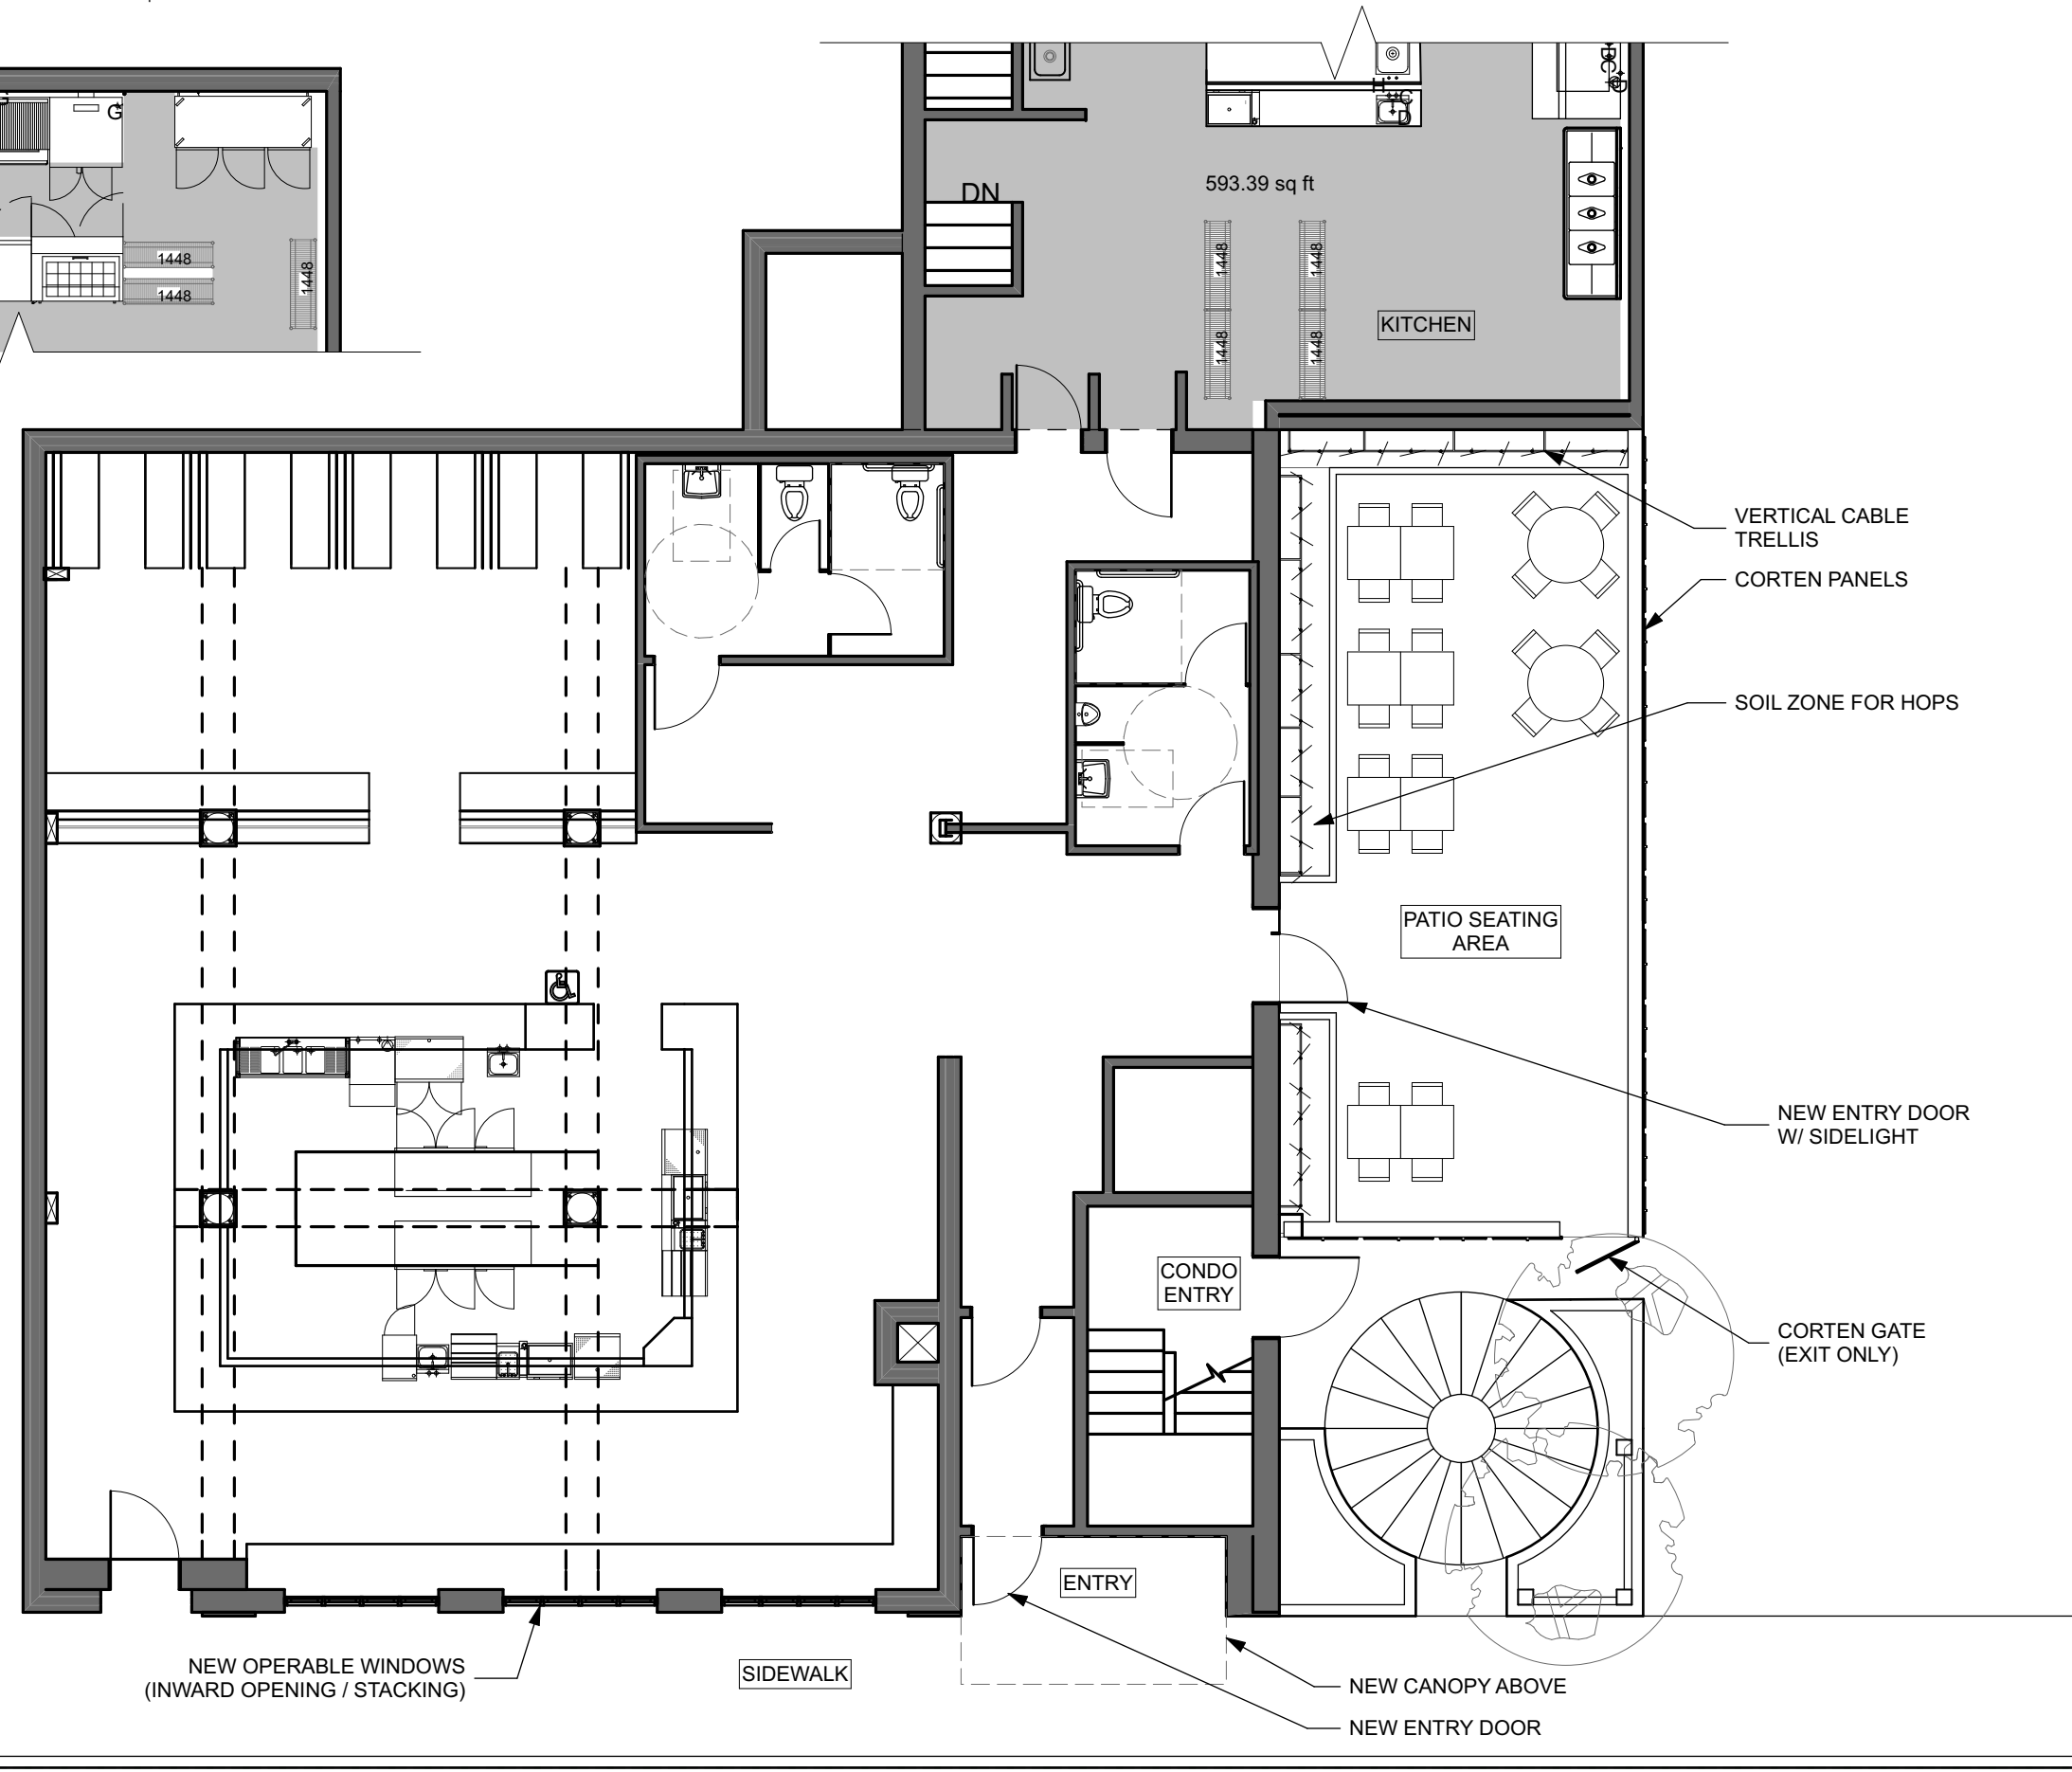

① MAIN LEVEL PLAN
SCALE: 1/8" = 1'-0"

 

SCALE: AS NOTED
DATE: 12/21/16
PHASE: FOR HISTORIC PRES. PERMIT

FLOOR PLAN

A-1.1