


1 KEY PLAN
 Scale: 1/32" = 1'-0"

SEE NOTES ON SK-2.

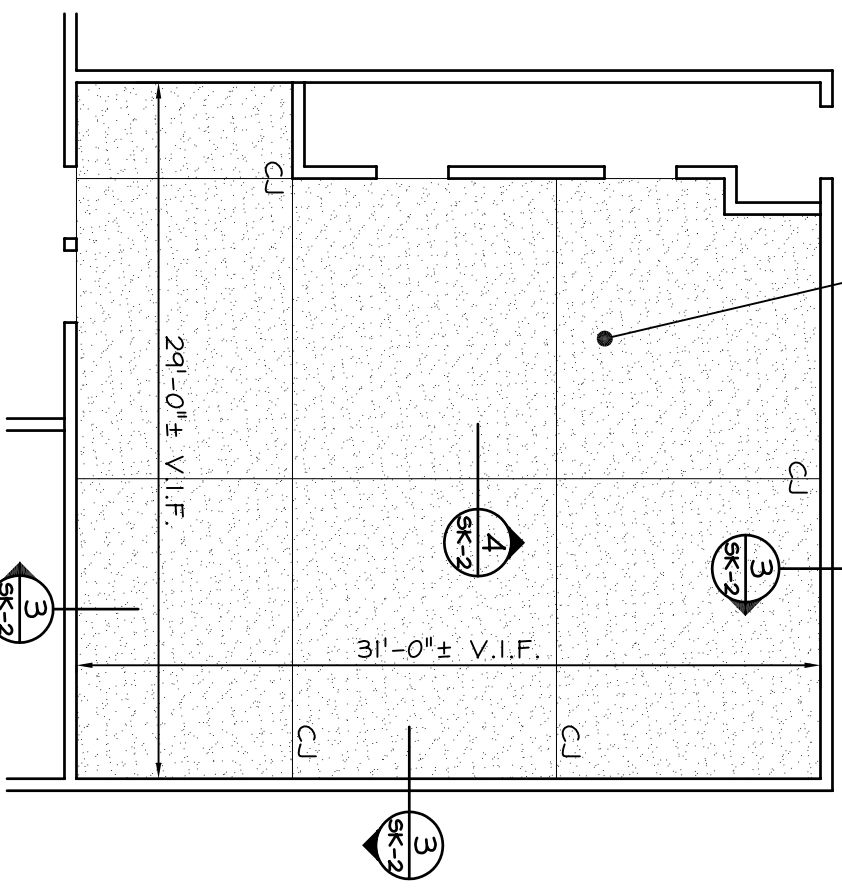

2 KITCHEN FLOOR PLAN
 Scale: 1/8" = 1'-0"

EXISTING CONCRETE SLAB TO BE REMOVED AND REPLACED WITH 6" THICK 3000 PSI CONCRETE SLAB WITH 3/4" AGGREGATE ON GRADE WITH 6X6-MI.4XMI.4 WELDED WIRE FABRIC OVER 10 MIL. POLYETHYLENE VAPOR RETARDER OVER MINIMUM 8" COMPACTED CRUSHED GRAVEL (AREA TO BE REPLACED SHOWN SHADED)

Project No.: 080613

JSN
 Associates, Inc.
 Consulting Structural Engineers
 One Autumn Street
 Portsmouth, NH 03801
 (603) 433-8639
 Fax: (603) 431-2811
 www.jsneng.com

Tio Juan's
Margaritas
 11 Brown Street
 Portland, ME

Drawn By: SED
 Date: 7/15/08
 Scale: As Noted

SK-01