


PROPOSED 2ND FLOOR PLAN
SCALE: 1/8" = 1'-0"

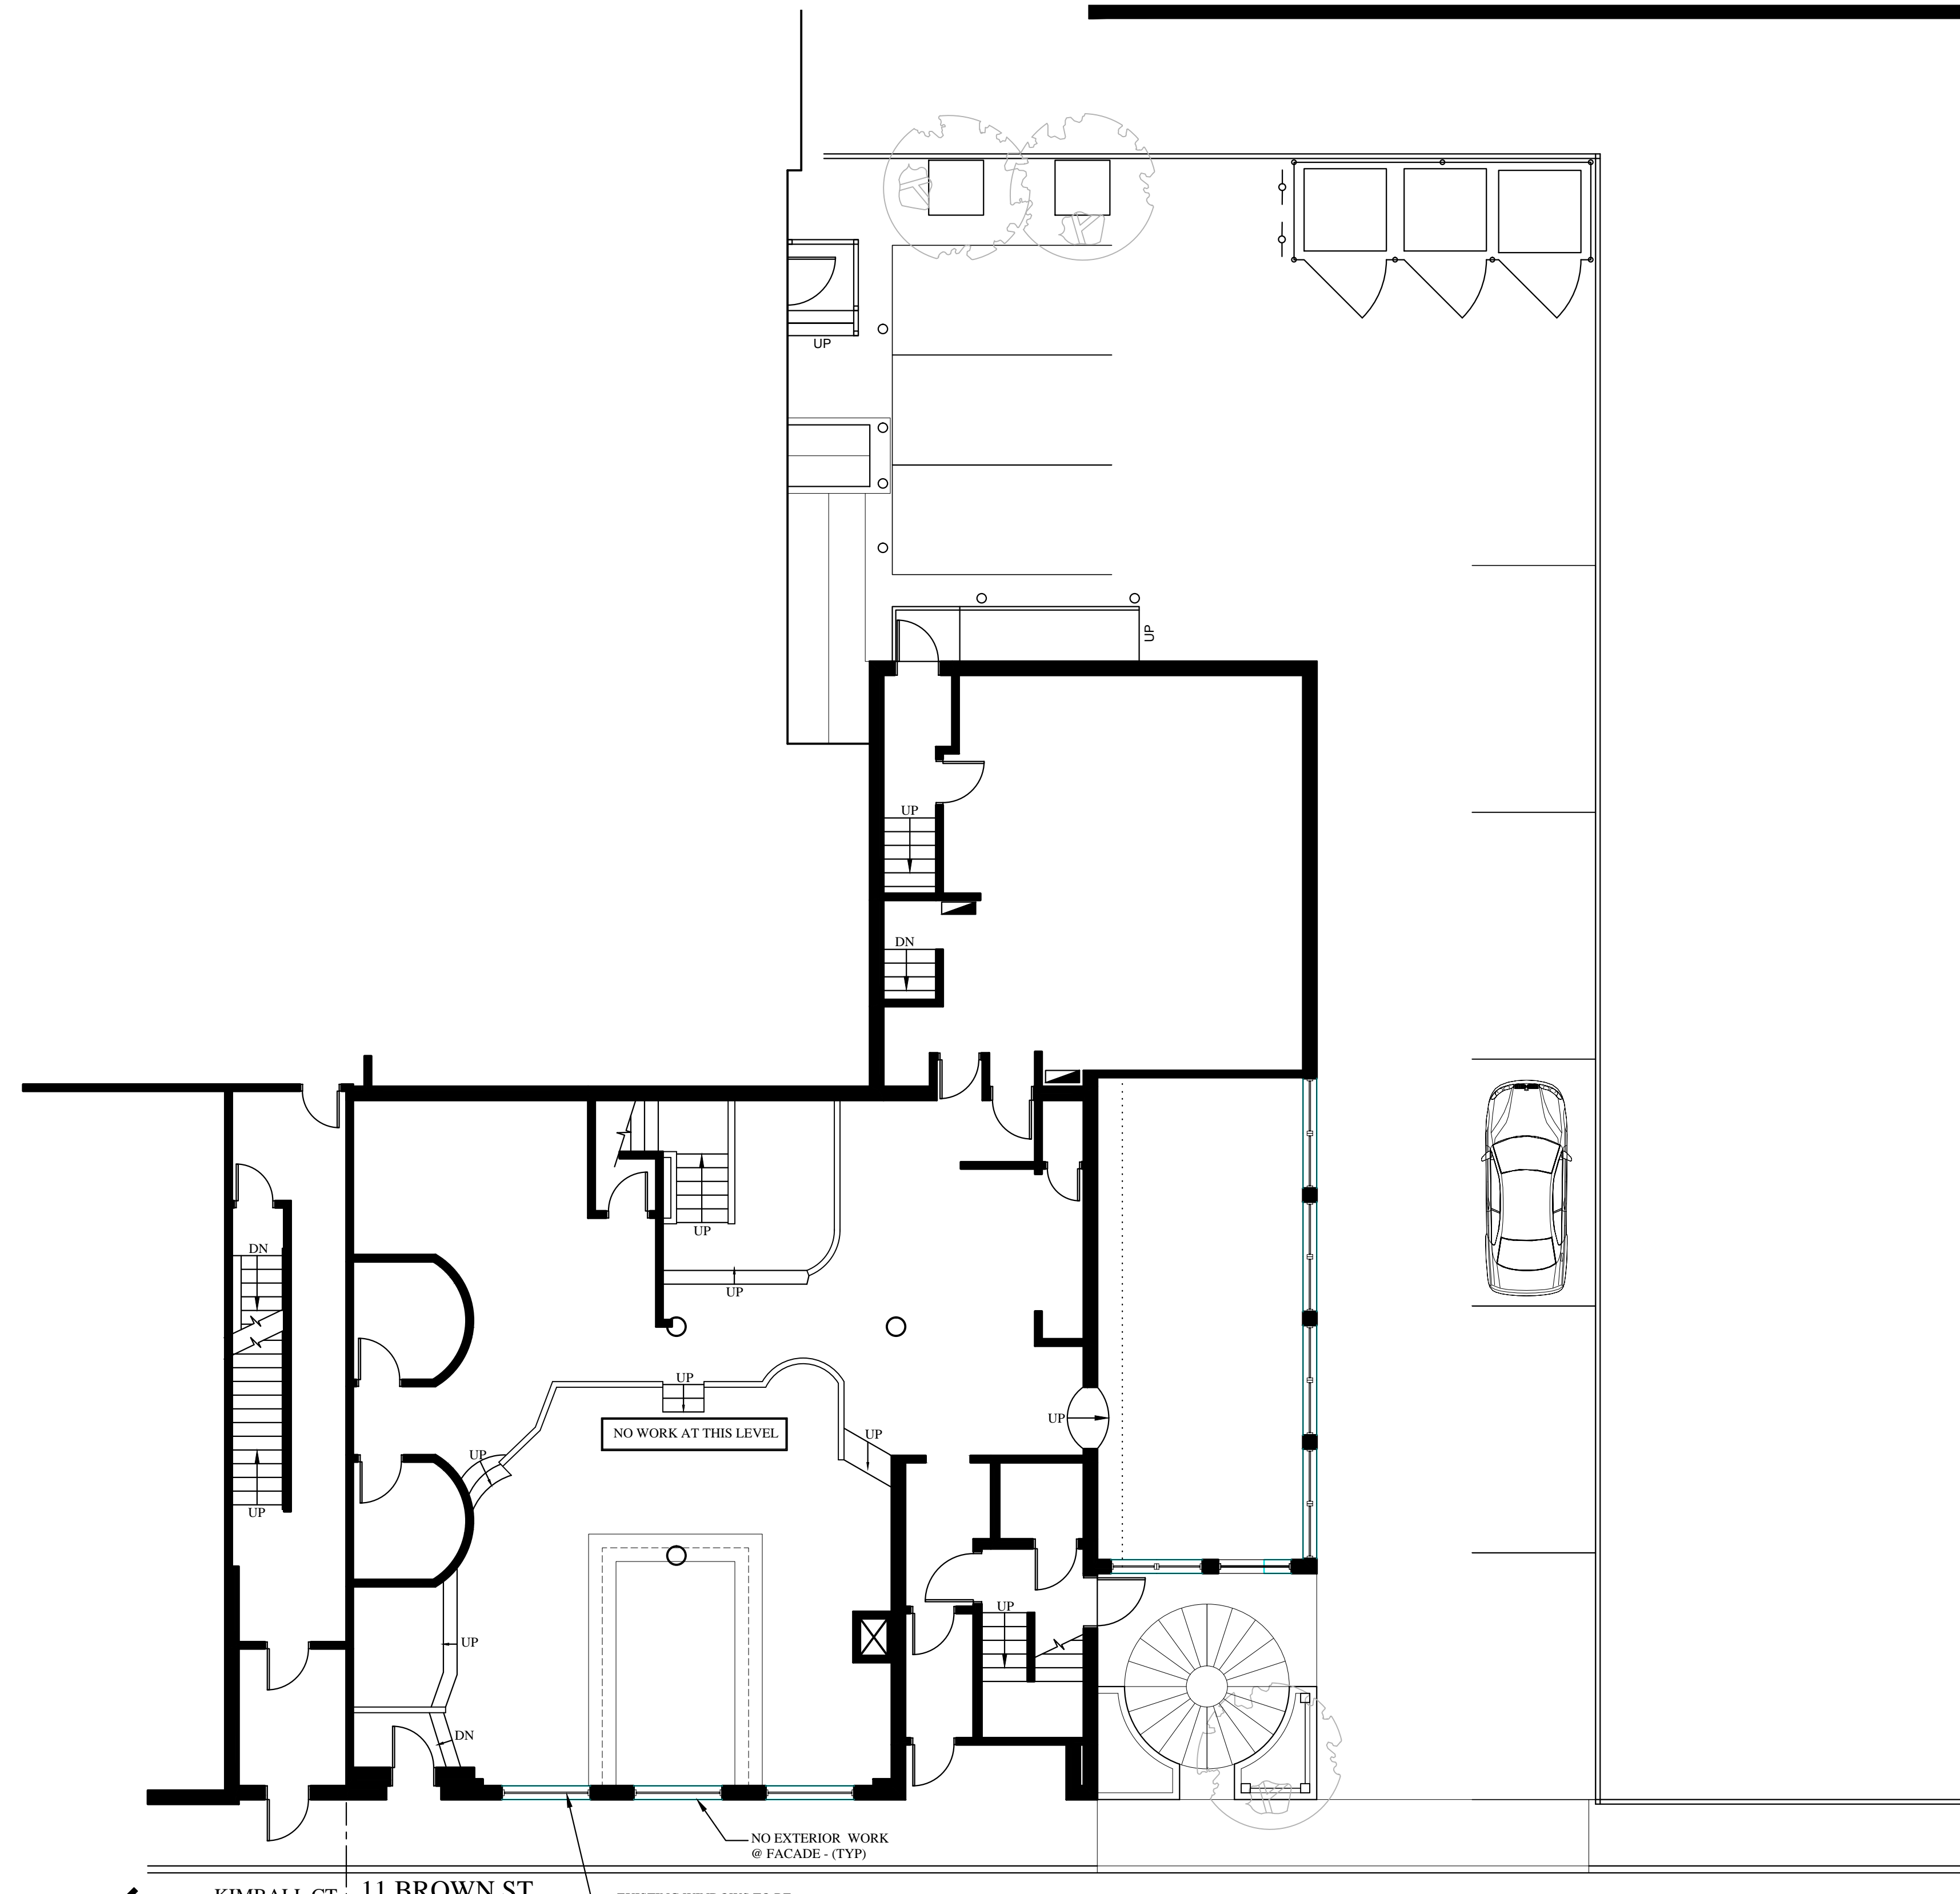

PROPOSED 1ST FLOOR PLAN
SCALE: 1/8" = 1'-0"