


PROPOSED 4TH FLOOR PLAN

SCALE: 1/8" = 1'-0"

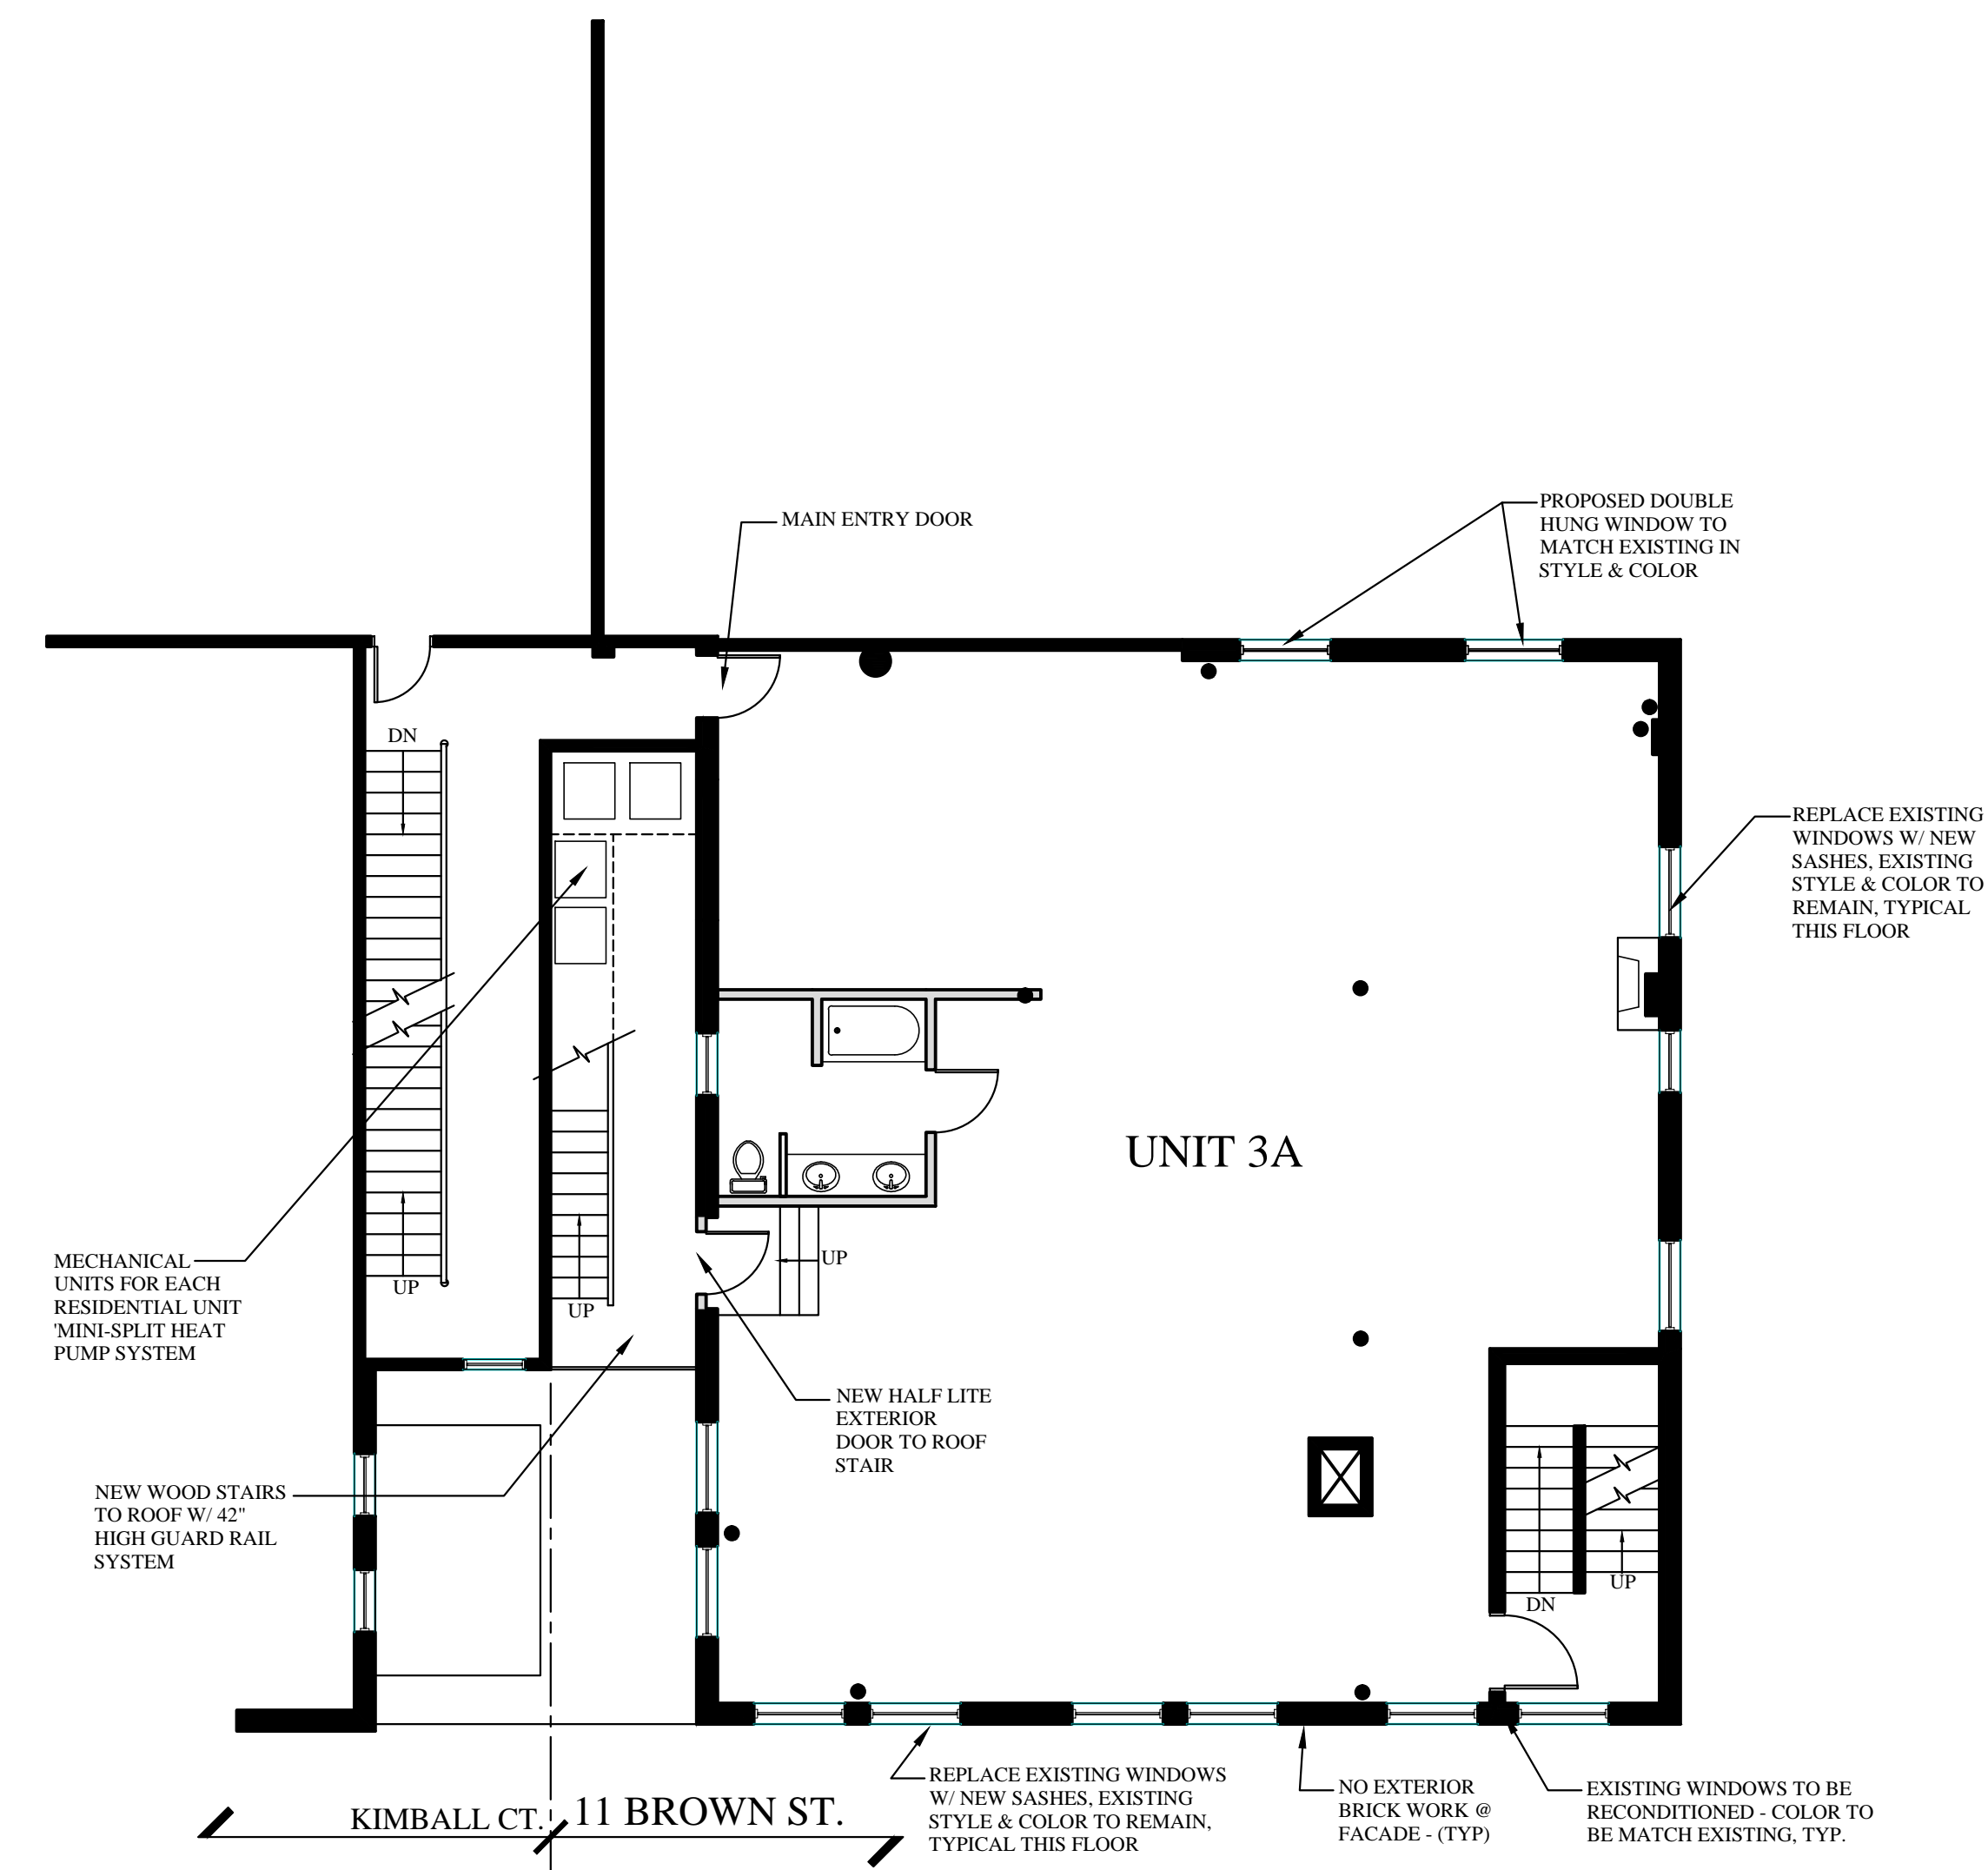

PROPOSED 3RD FLOOR PLAN

SCALE: 1/8" = 1'-0"