

REMOVE ALL ELECTRICAL WIRING, LIGHTS AND SIGNAGE

REMOVE TILE AND DOOR

REMOVE SMOKERS TRAY & PATCH BRICK


VERIFY VENT TO REMAIN

REMOVE STAIR ASSEMBLY - PREPARE AREA FOR NEW LANDSCAPE

REMOVE EXISTING WINDOWS - PREPARE OPENING FOR NEW WINDOWS - TYP

**EXISTING ELEVATIONS**

SCALE: 1/4" = 1'-0"

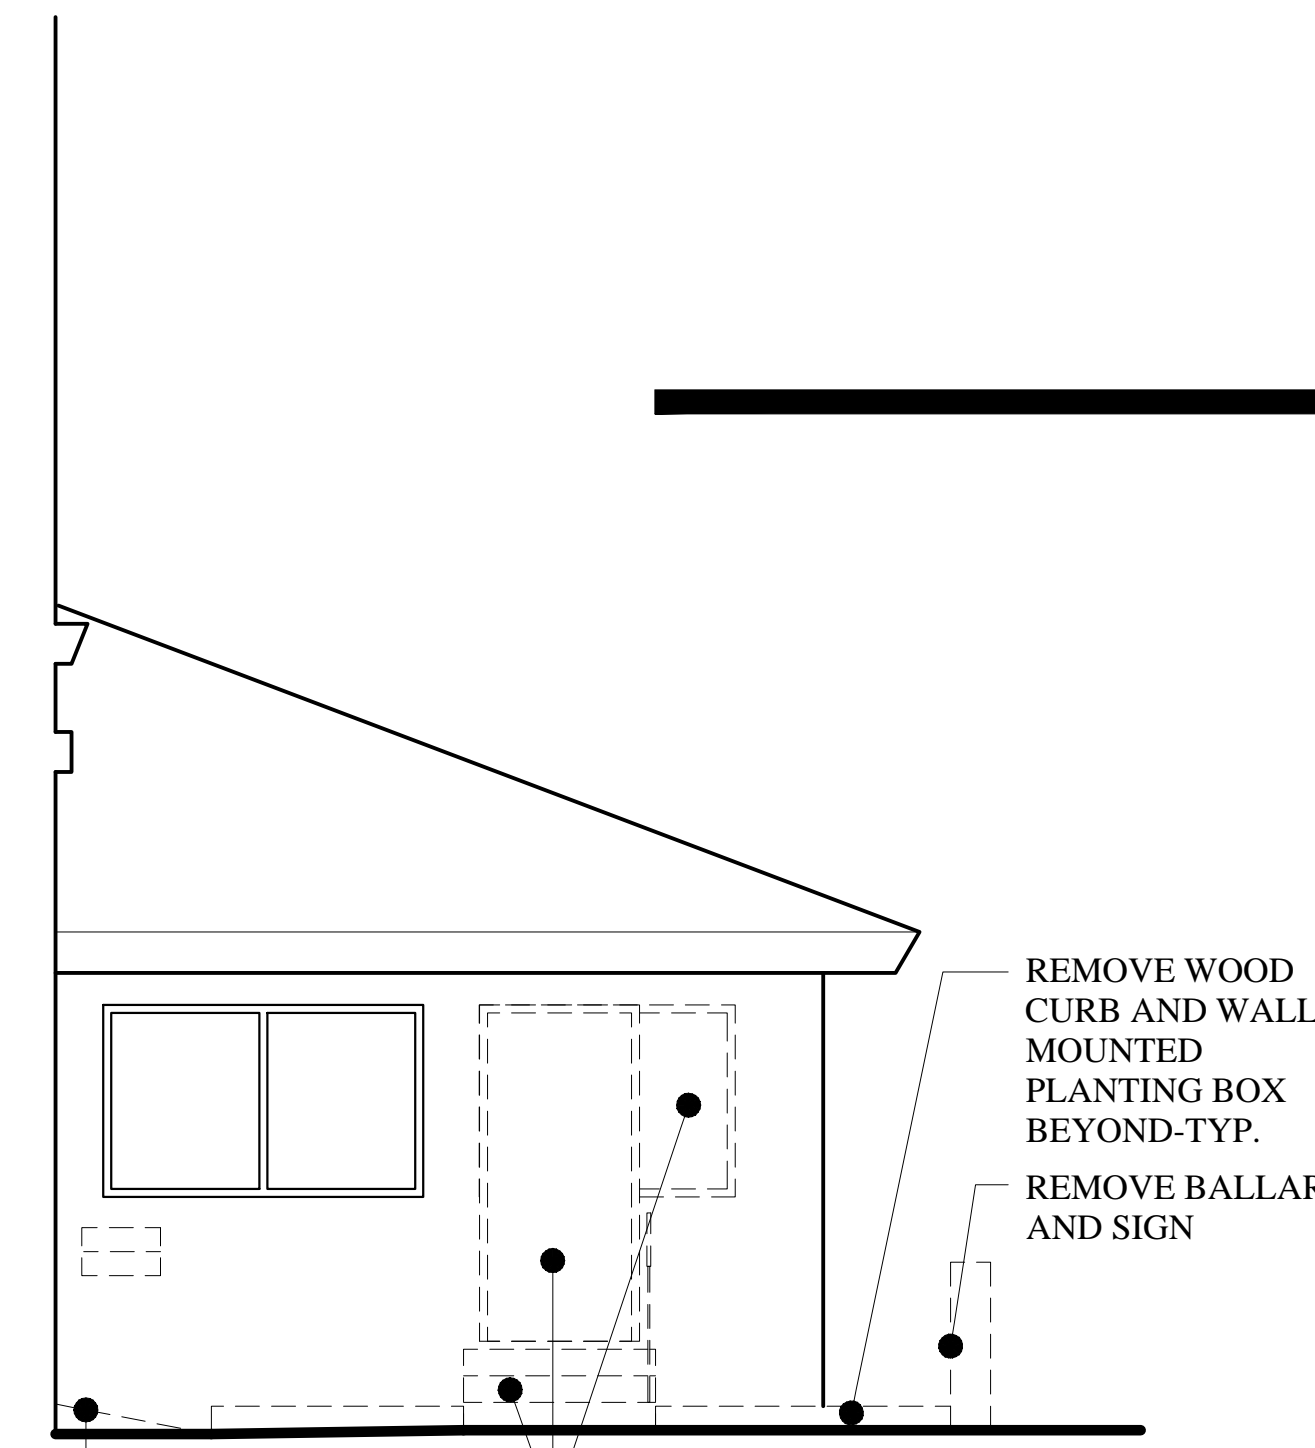

REMOVE WOOD CURB AND WALL MOUNTED PLANTING BOX BEYOND-TYP.


REMOVE BALLARD AND SIGN

REMOVE PAVED RAMP

REMOVE EXISTING DOOR AND WINDOW ASSEMBLY AND STAIRS - PREPARE OPENING FOR NEW WINDOW TO MATCH EXISTING

**EXISTING ELEVATIONS**

SCALE: 1/4" = 1'-0"

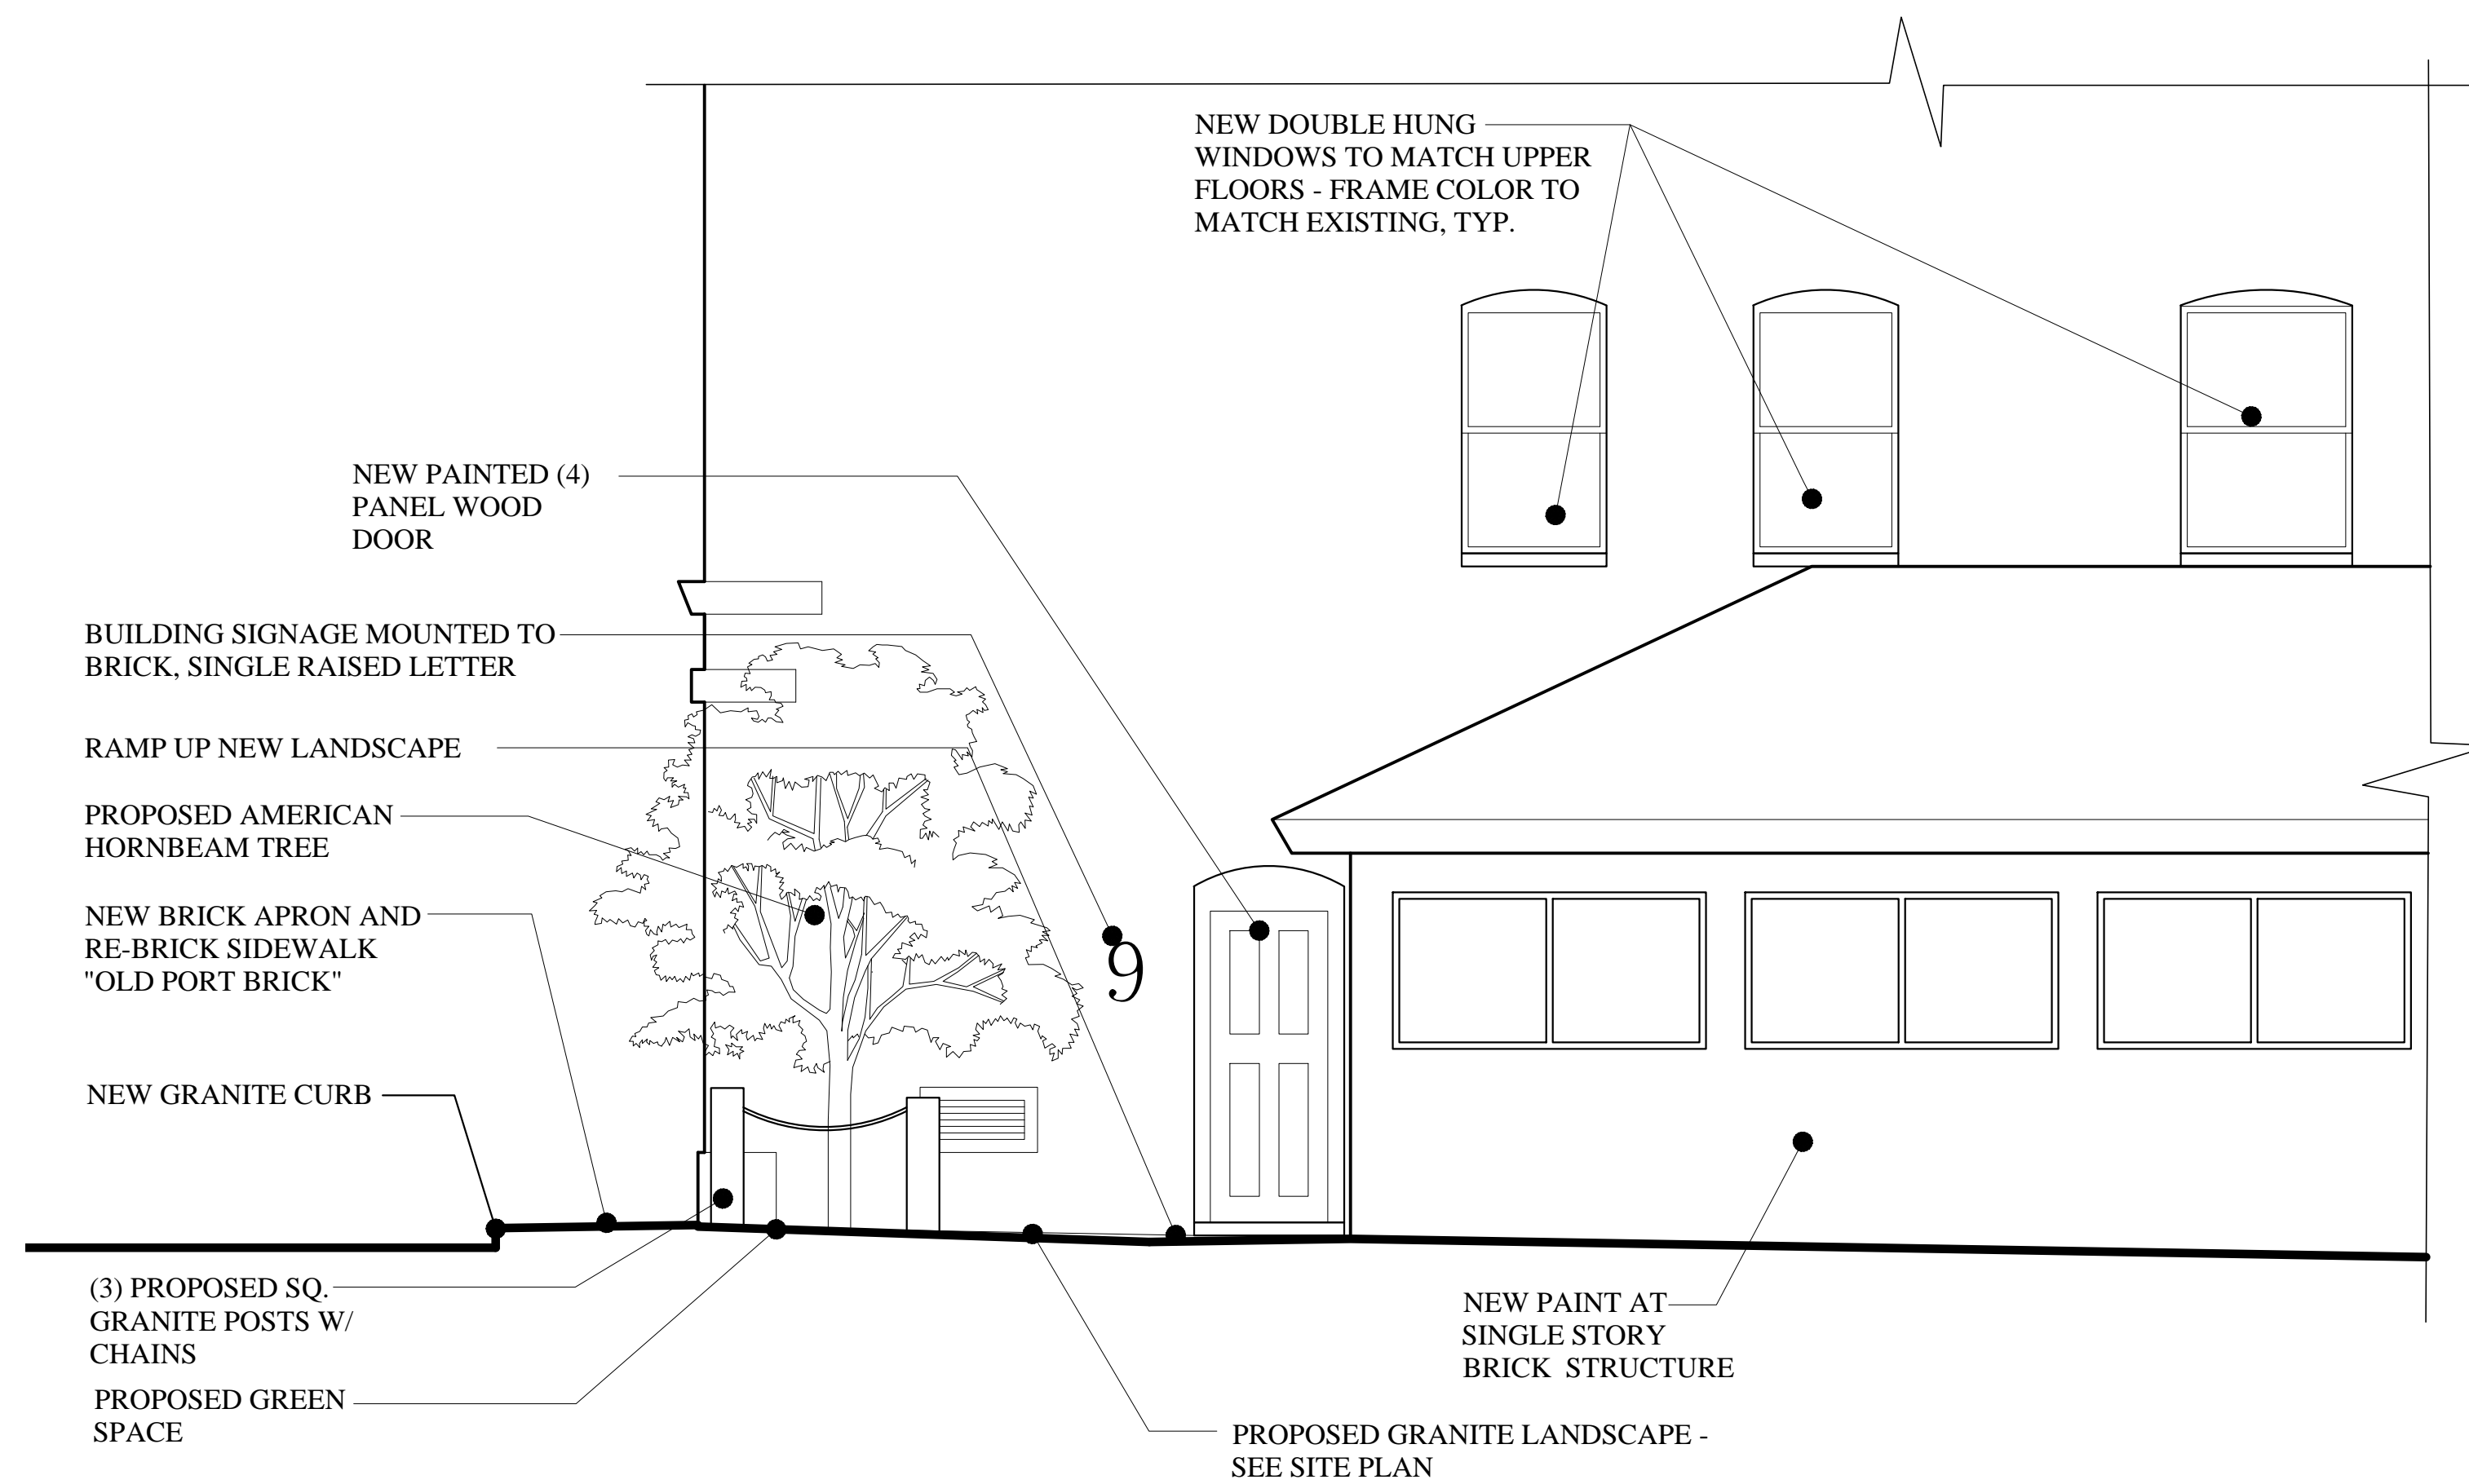

NEW PAINTED (4) PANEL WOOD DOOR

BUILDING SIGNAGE MOUNTED TO BRICK, SINGLE RAISED LETTER

RAMP UP NEW LANDSCAPE

PROPOSED AMERICAN HORNBEAM TREE

NEW BRICK APRON AND RE-BRICK SIDEWALK "OLD PORT BRICK"

NEW GRANITE CURB

(3) PROPOSED SQ. GRANITE POSTS W/ CHAINS

PROPOSED GREEN SPACE


NEW DOUBLE HUNG WINDOWS TO MATCH UPPER FLOORS - FRAME COLOR TO MATCH EXISTING, TYP.

NEW PAINT AT SINGLE STORY BRICK STRUCTURE

PROPOSED GRANITE LANDSCAPE - SEE SITE PLAN

**PROPOSED ELEVATIONS**

SCALE: 1/4" = 1'-0"

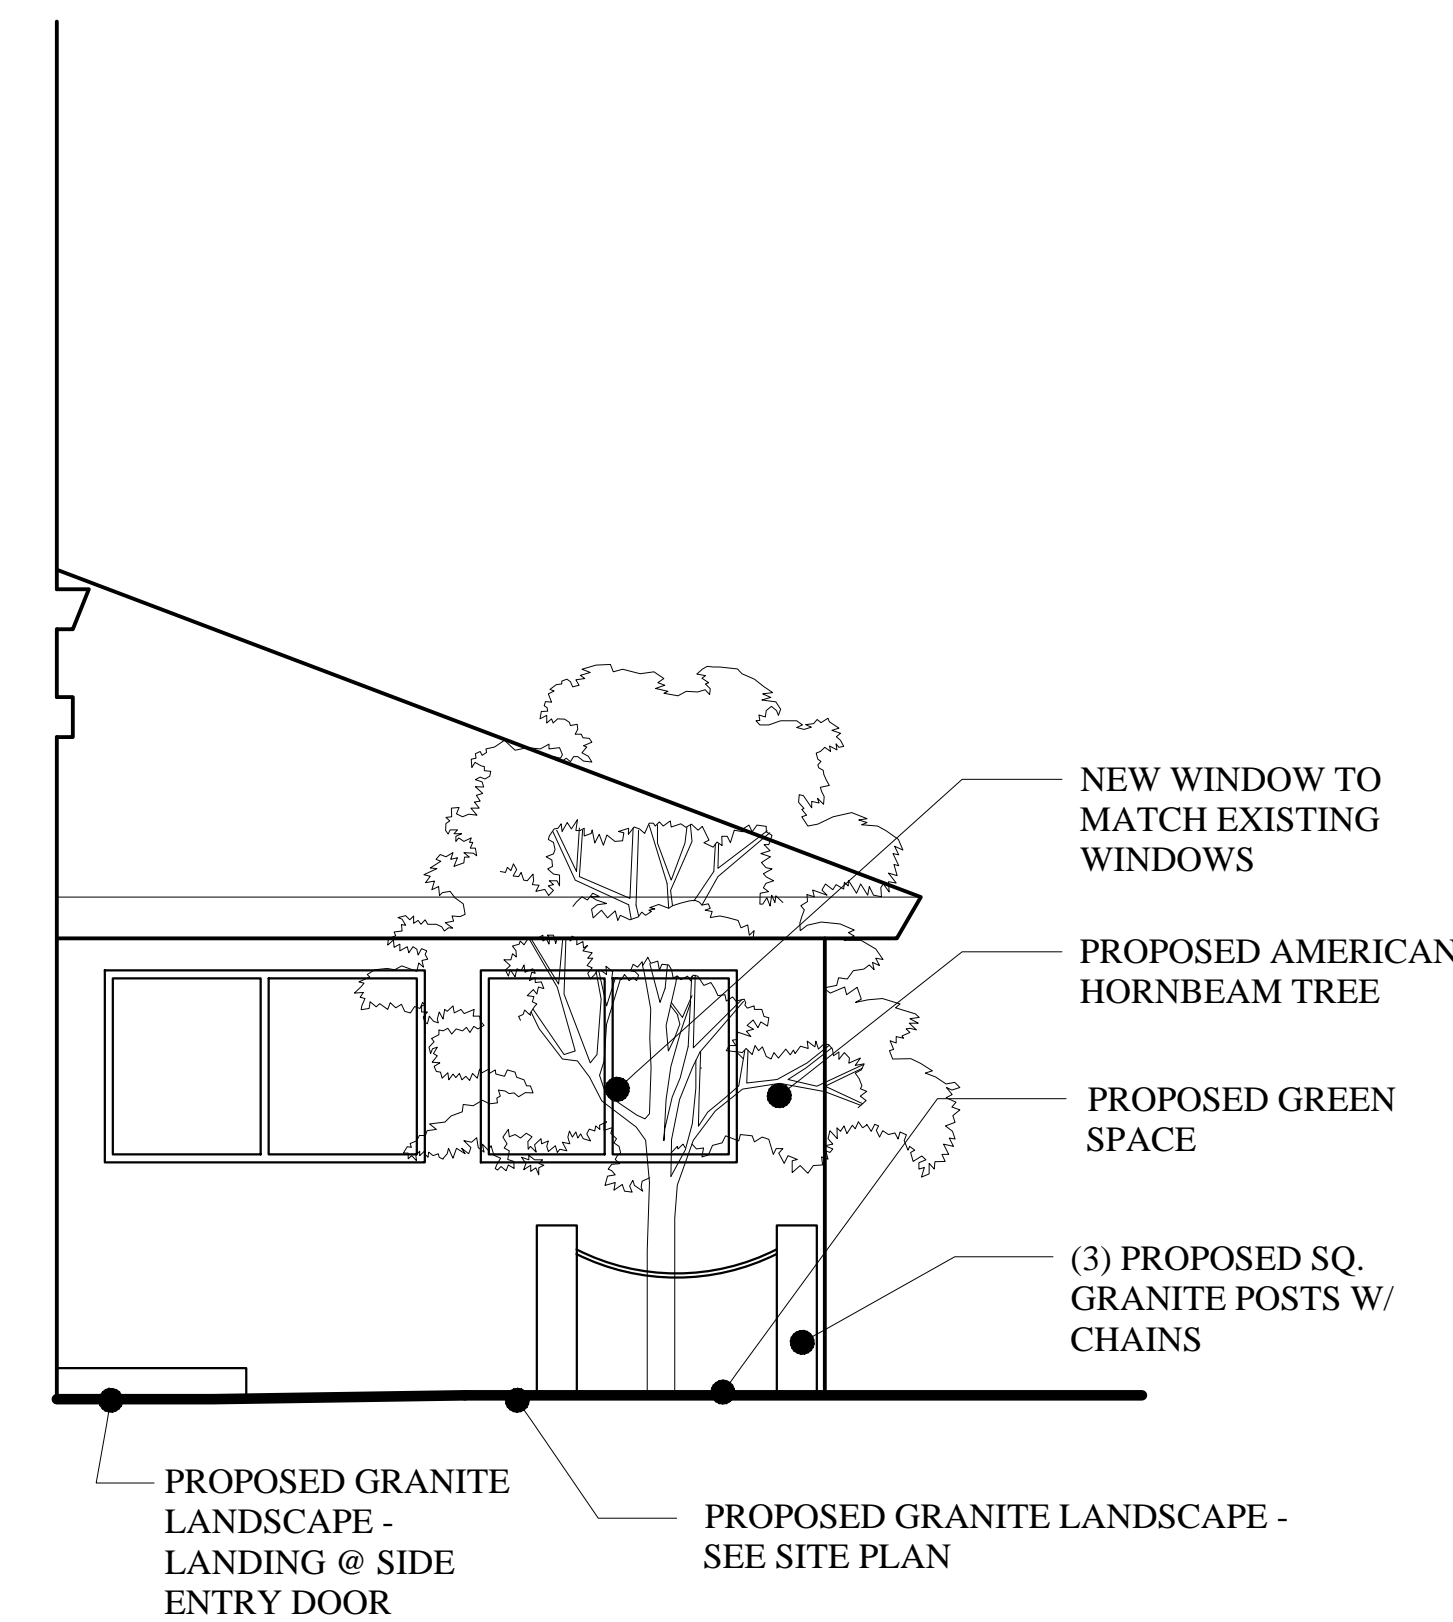

NEW WINDOW TO MATCH EXISTING WINDOWS

PROPOSED AMERICAN HORNBEAM TREE

PROPOSED GREEN SPACE

(3) PROPOSED SQ. GRANITE POSTS W/ CHAINS

PROPOSED GRANITE LANDSCAPE - LANDING @ SIDE ENTRY DOOR

PROPOSED GRANITE LANDSCAPE - SEE SITE PLAN