


DOOR & FRAME SCHEDULE							COMMENTS
NO.	SIZE	DOOR	FRAME				
	WIDTH	HT.	MTL	TYPE	MTL	RATING	
00	3'-0"	7'-0"	WOOD	F	WOOD	N/A	EXISTING MAIN ENTRANCE DOOR - ADD PANIC HARDWARE
06	3'-0"	7'-0"	WOOD		WOOD	N/A	DUAL ACTION KITCHEN DOOR
08	3'-0"	7'-0"	WOOD	F	WOOD	N/A	
10	3'-0"	7'-0"	WOOD	F	WOOD	N/A	
11	3'-0"	7'-0"	WOOD	F	WOOD	N/A	
13	3'-0"	7'-0"	WOOD	F	WOOD	1-HR	WITH PANIC HARDWARE


ROOM AREA SUMMARY BY LEVEL		
ROOM NO.	ROOM NAME	AREA

0 BASEMENT PLAN		
01	CIRCULATION	733 SF
02	LOUNGE AREA 1	189 SF
03	BAR SEATING AREA	402 SF
04	LOUNGE AREA 2	409 SF
06	KITCHEN	506 SF
07	WALK-IN COOLER	81 SF
08	OFFICE	71 SF
09	Bar Work Area	659 SF
10	Men's	81 SF
11	WOMEN'S	81 SF
12	LAVATORY	62 SF
13	EGRESS VESTIBULE	46 SF


Grand total
 3319 SF
 3319 SF

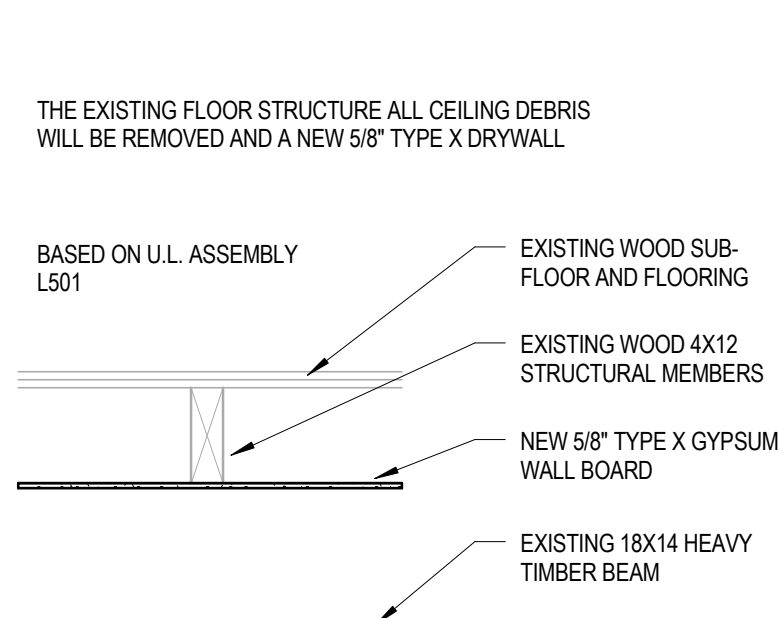


5 FLOOR / CEILING ASSEMBLY
 1/2" = 1'-0"

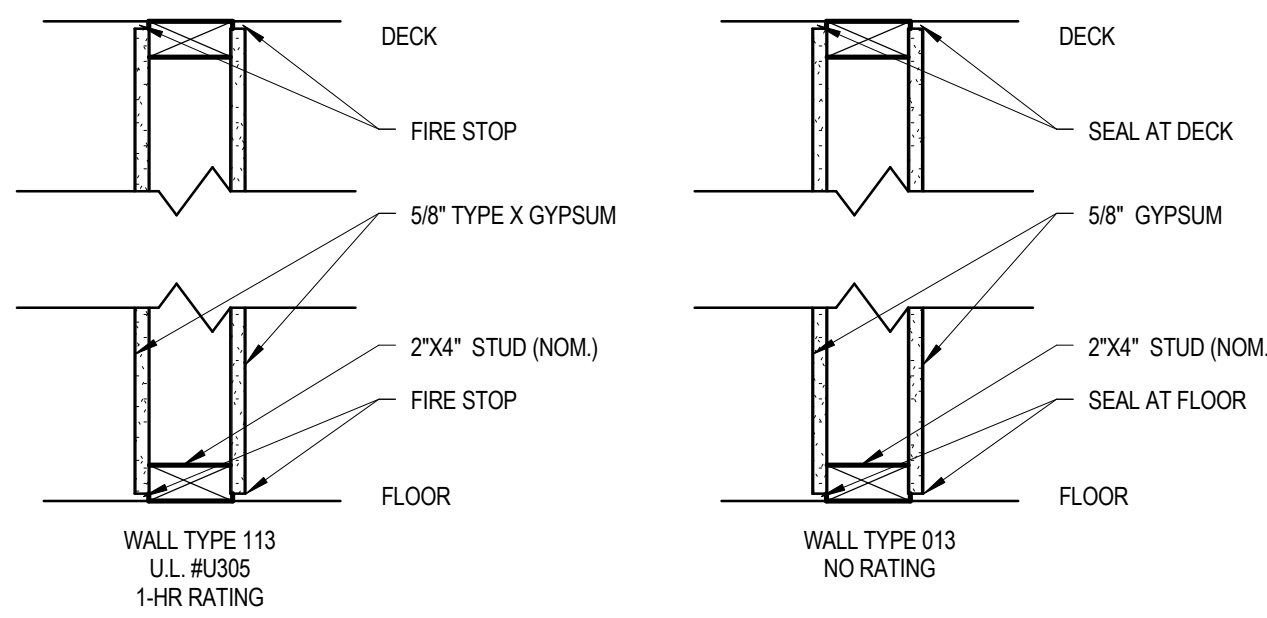


4 Partition Types
 1 1/2" = 1'-0"

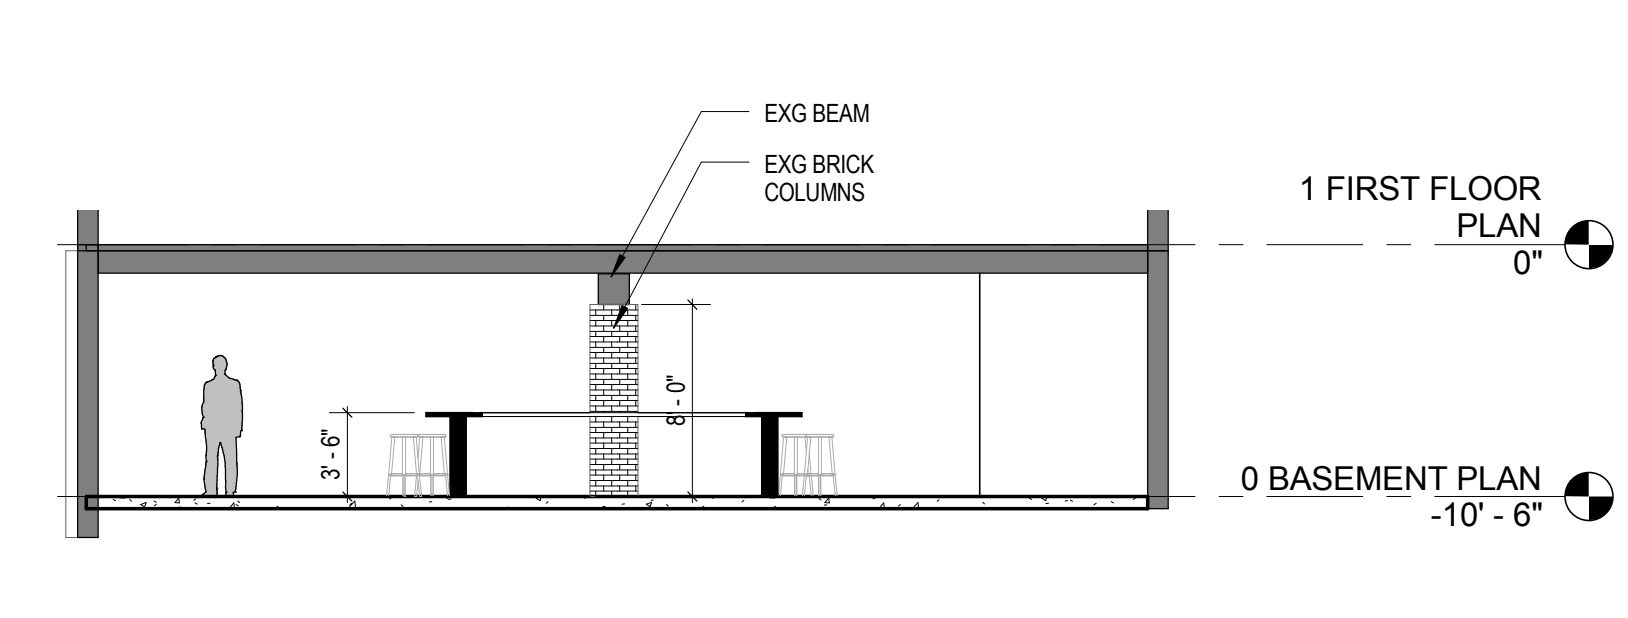


3 Section-2
 1/8" = 1'-0"

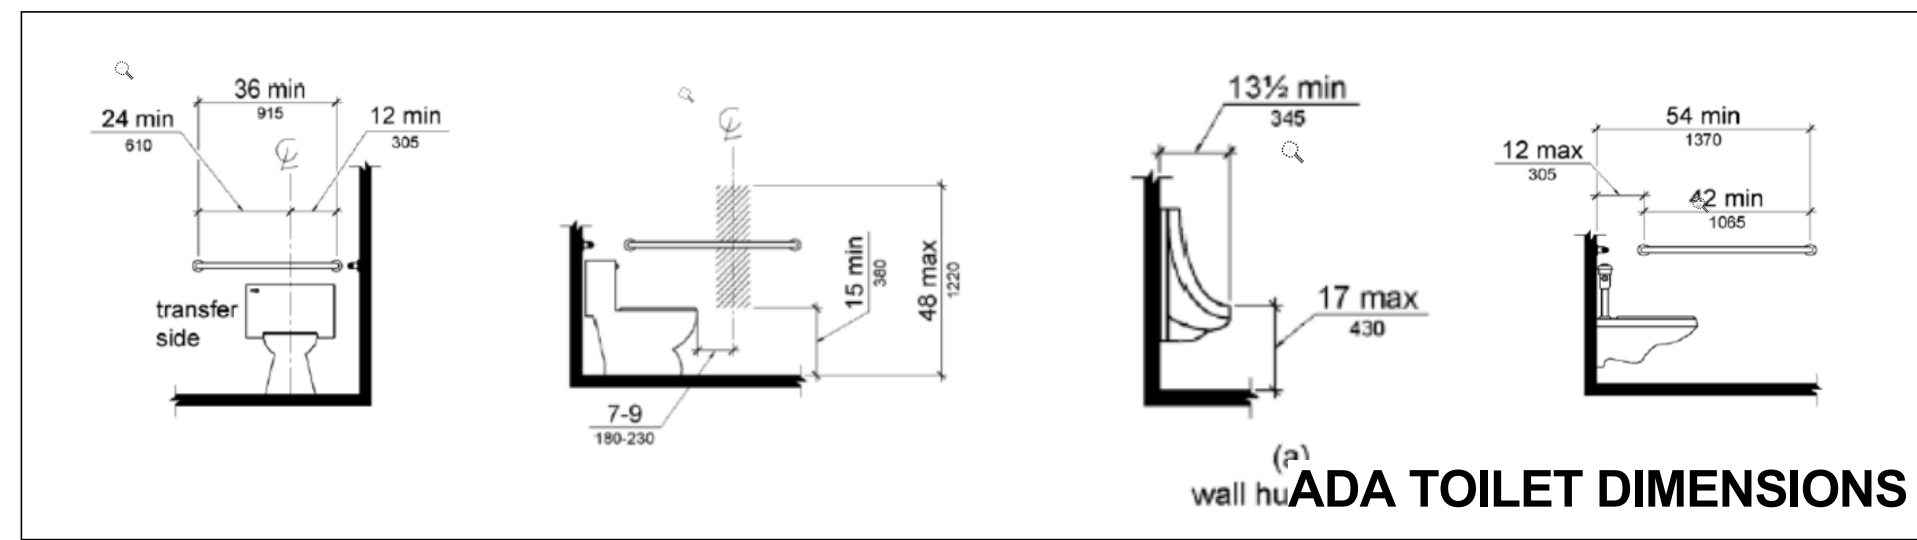

5 ADA TOILET DIMENSIONS

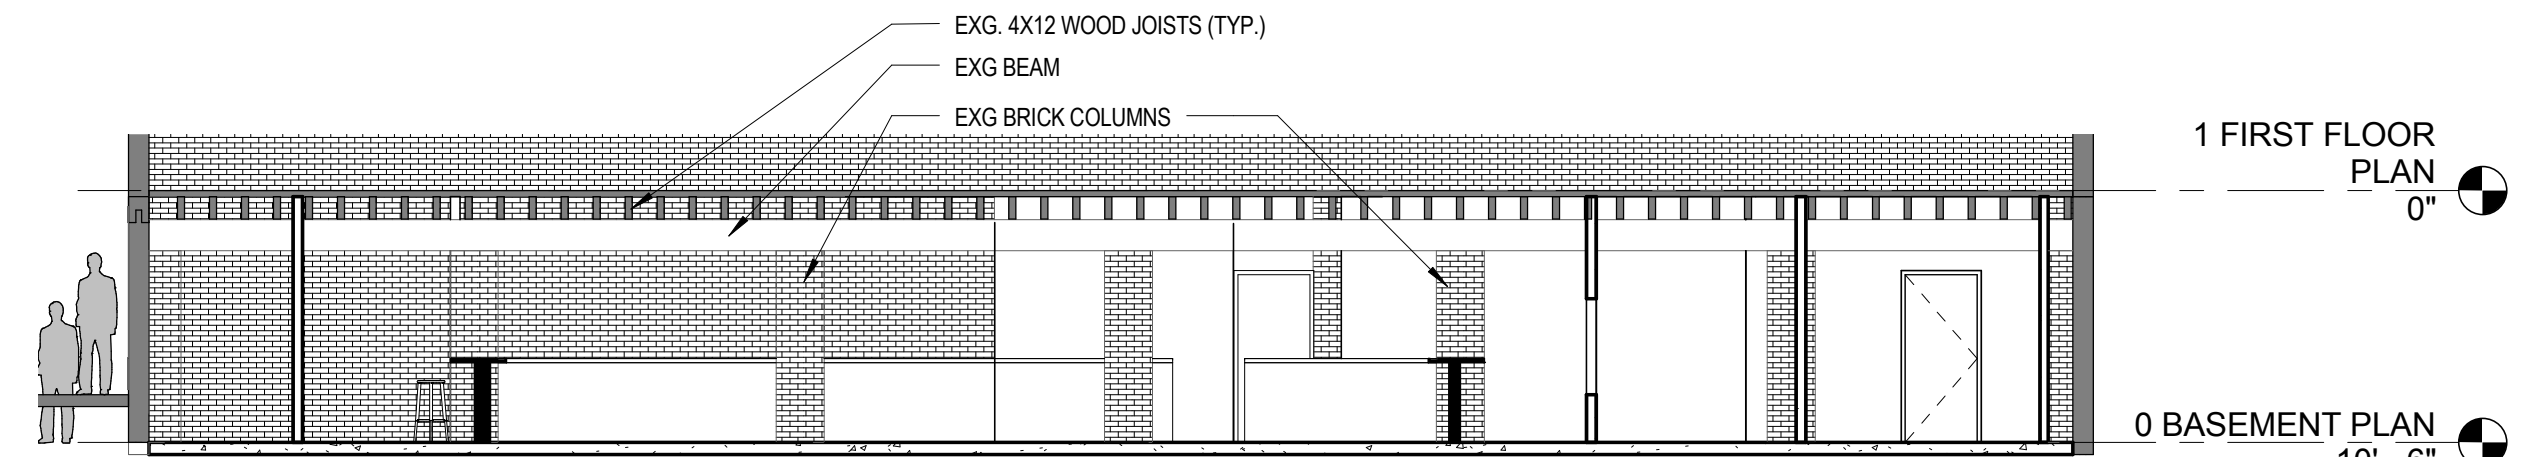

2 Section-1
 1/8" = 1'-0"

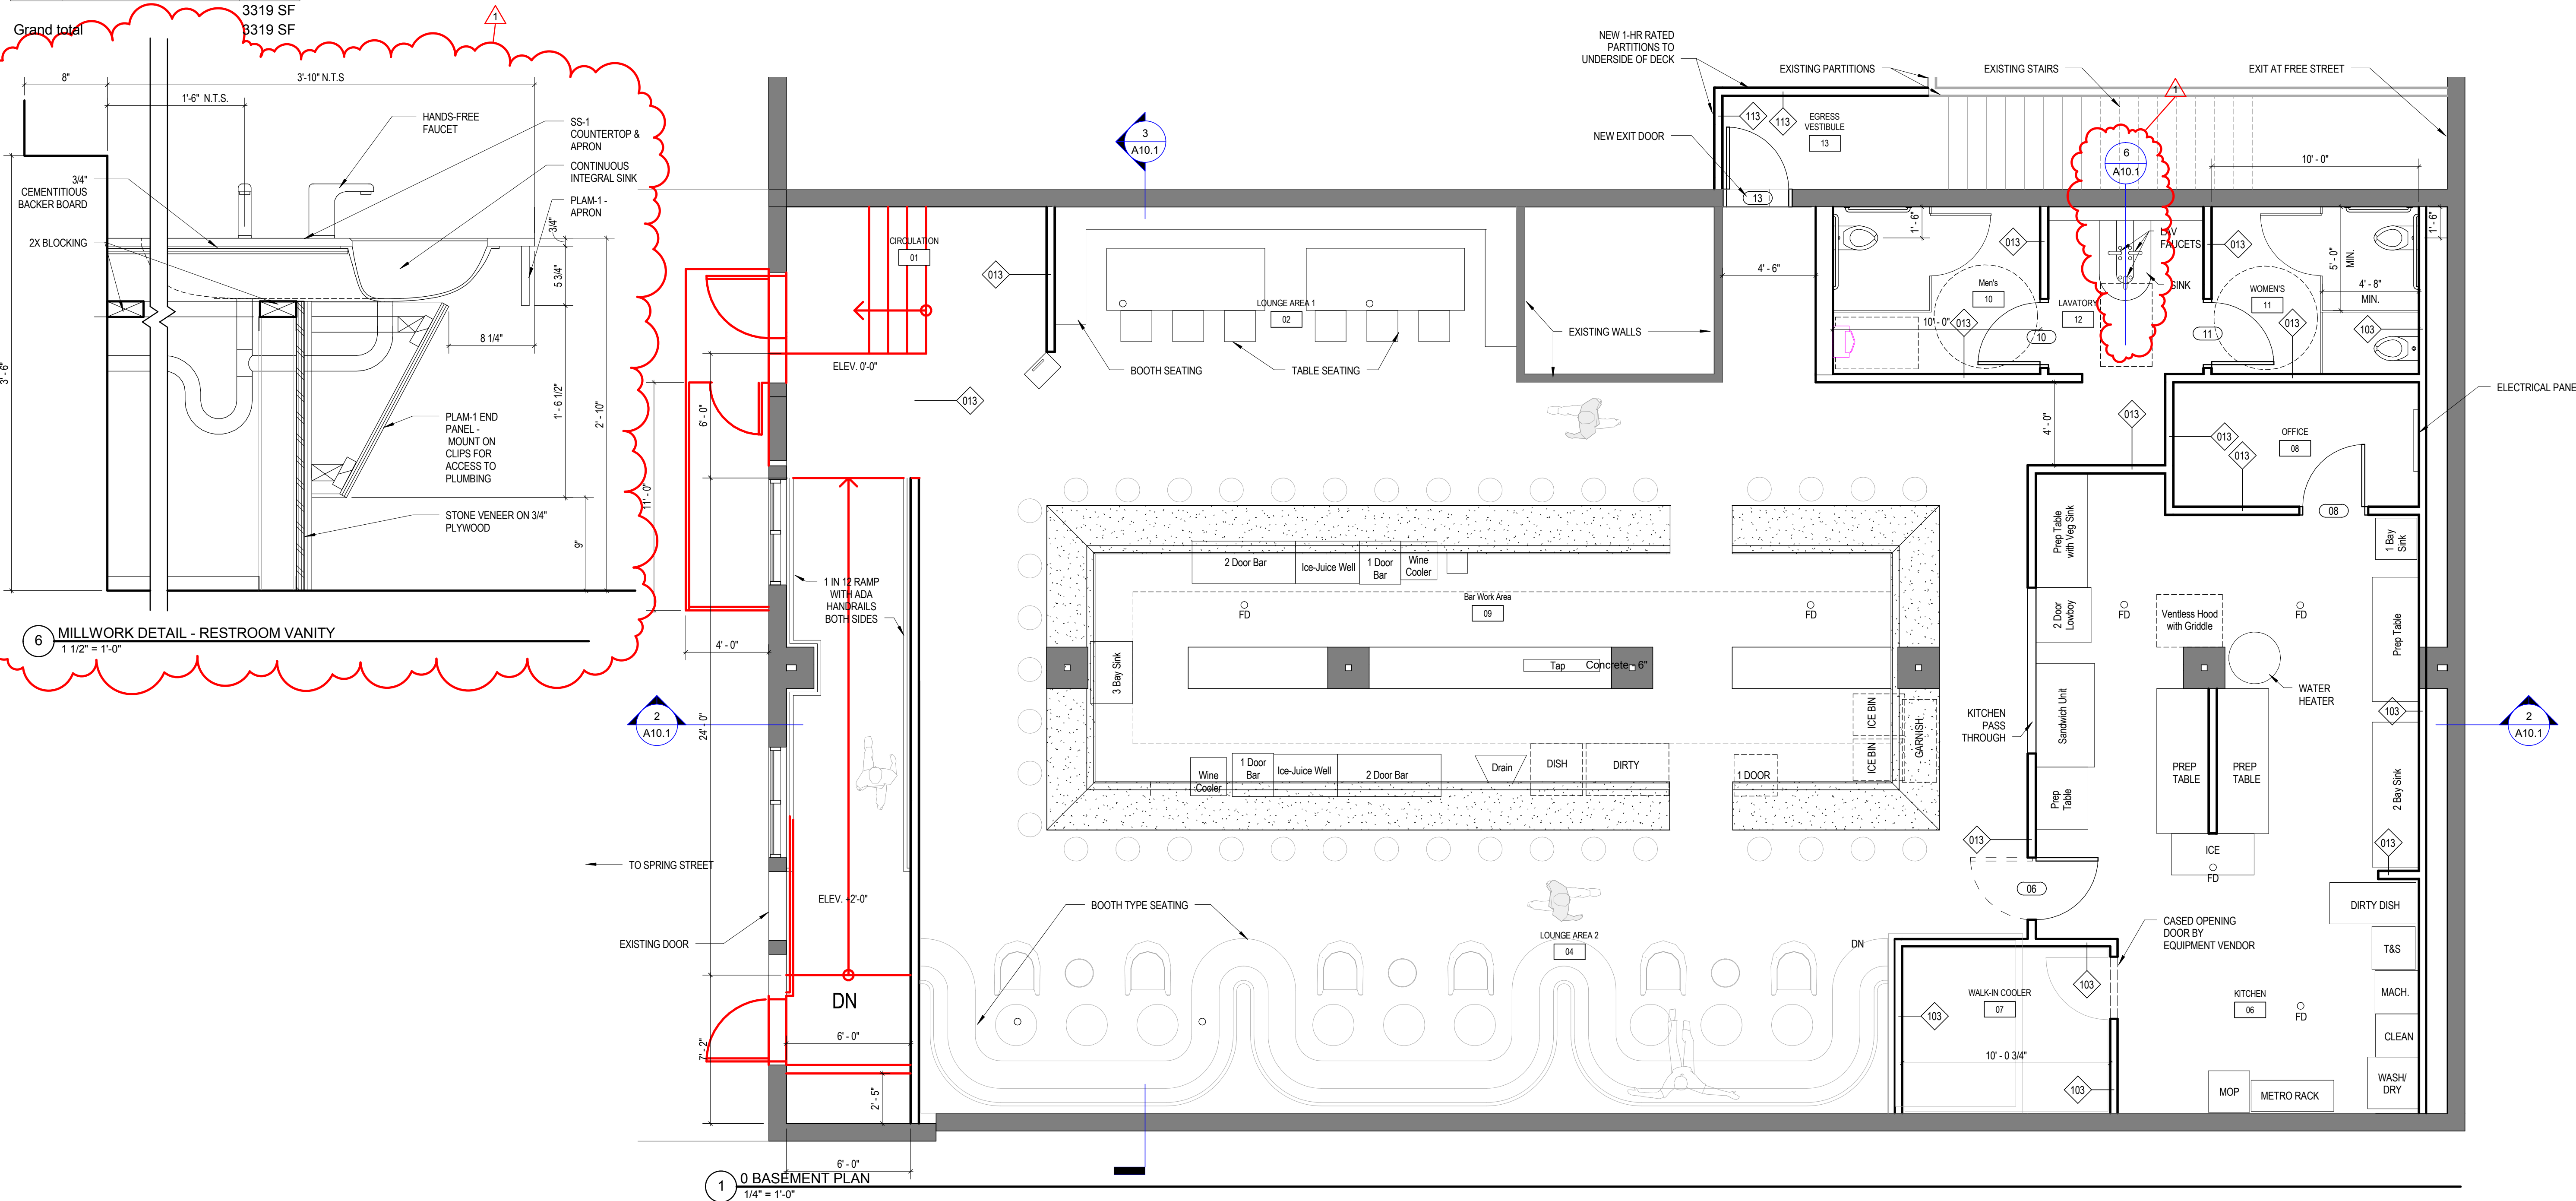

1 0 BASEMENT PLAN
 1/4" = 1'-0"

6 MILLWORK DETAIL - RESTROOM VANITY
 1 1/2" = 1'-0"

THIS DRAWING IS THE PROPERTY OF CANAL 5 STUDIO AND IS NOT TO BE COPIED OR REPRODUCED IN PART OR WHOLE. 2014 © CANAL 5 STUDIO

Mark	Date	Description
1	08.05.2015	Revision 1

ISSUED FOR PERMIT
 June 18, 2015

FLOOR PLAN & PERMIT DRAWINGS

Scale: As indicated

A10.1