


A2  
N.T.S.  
KEY PLAN

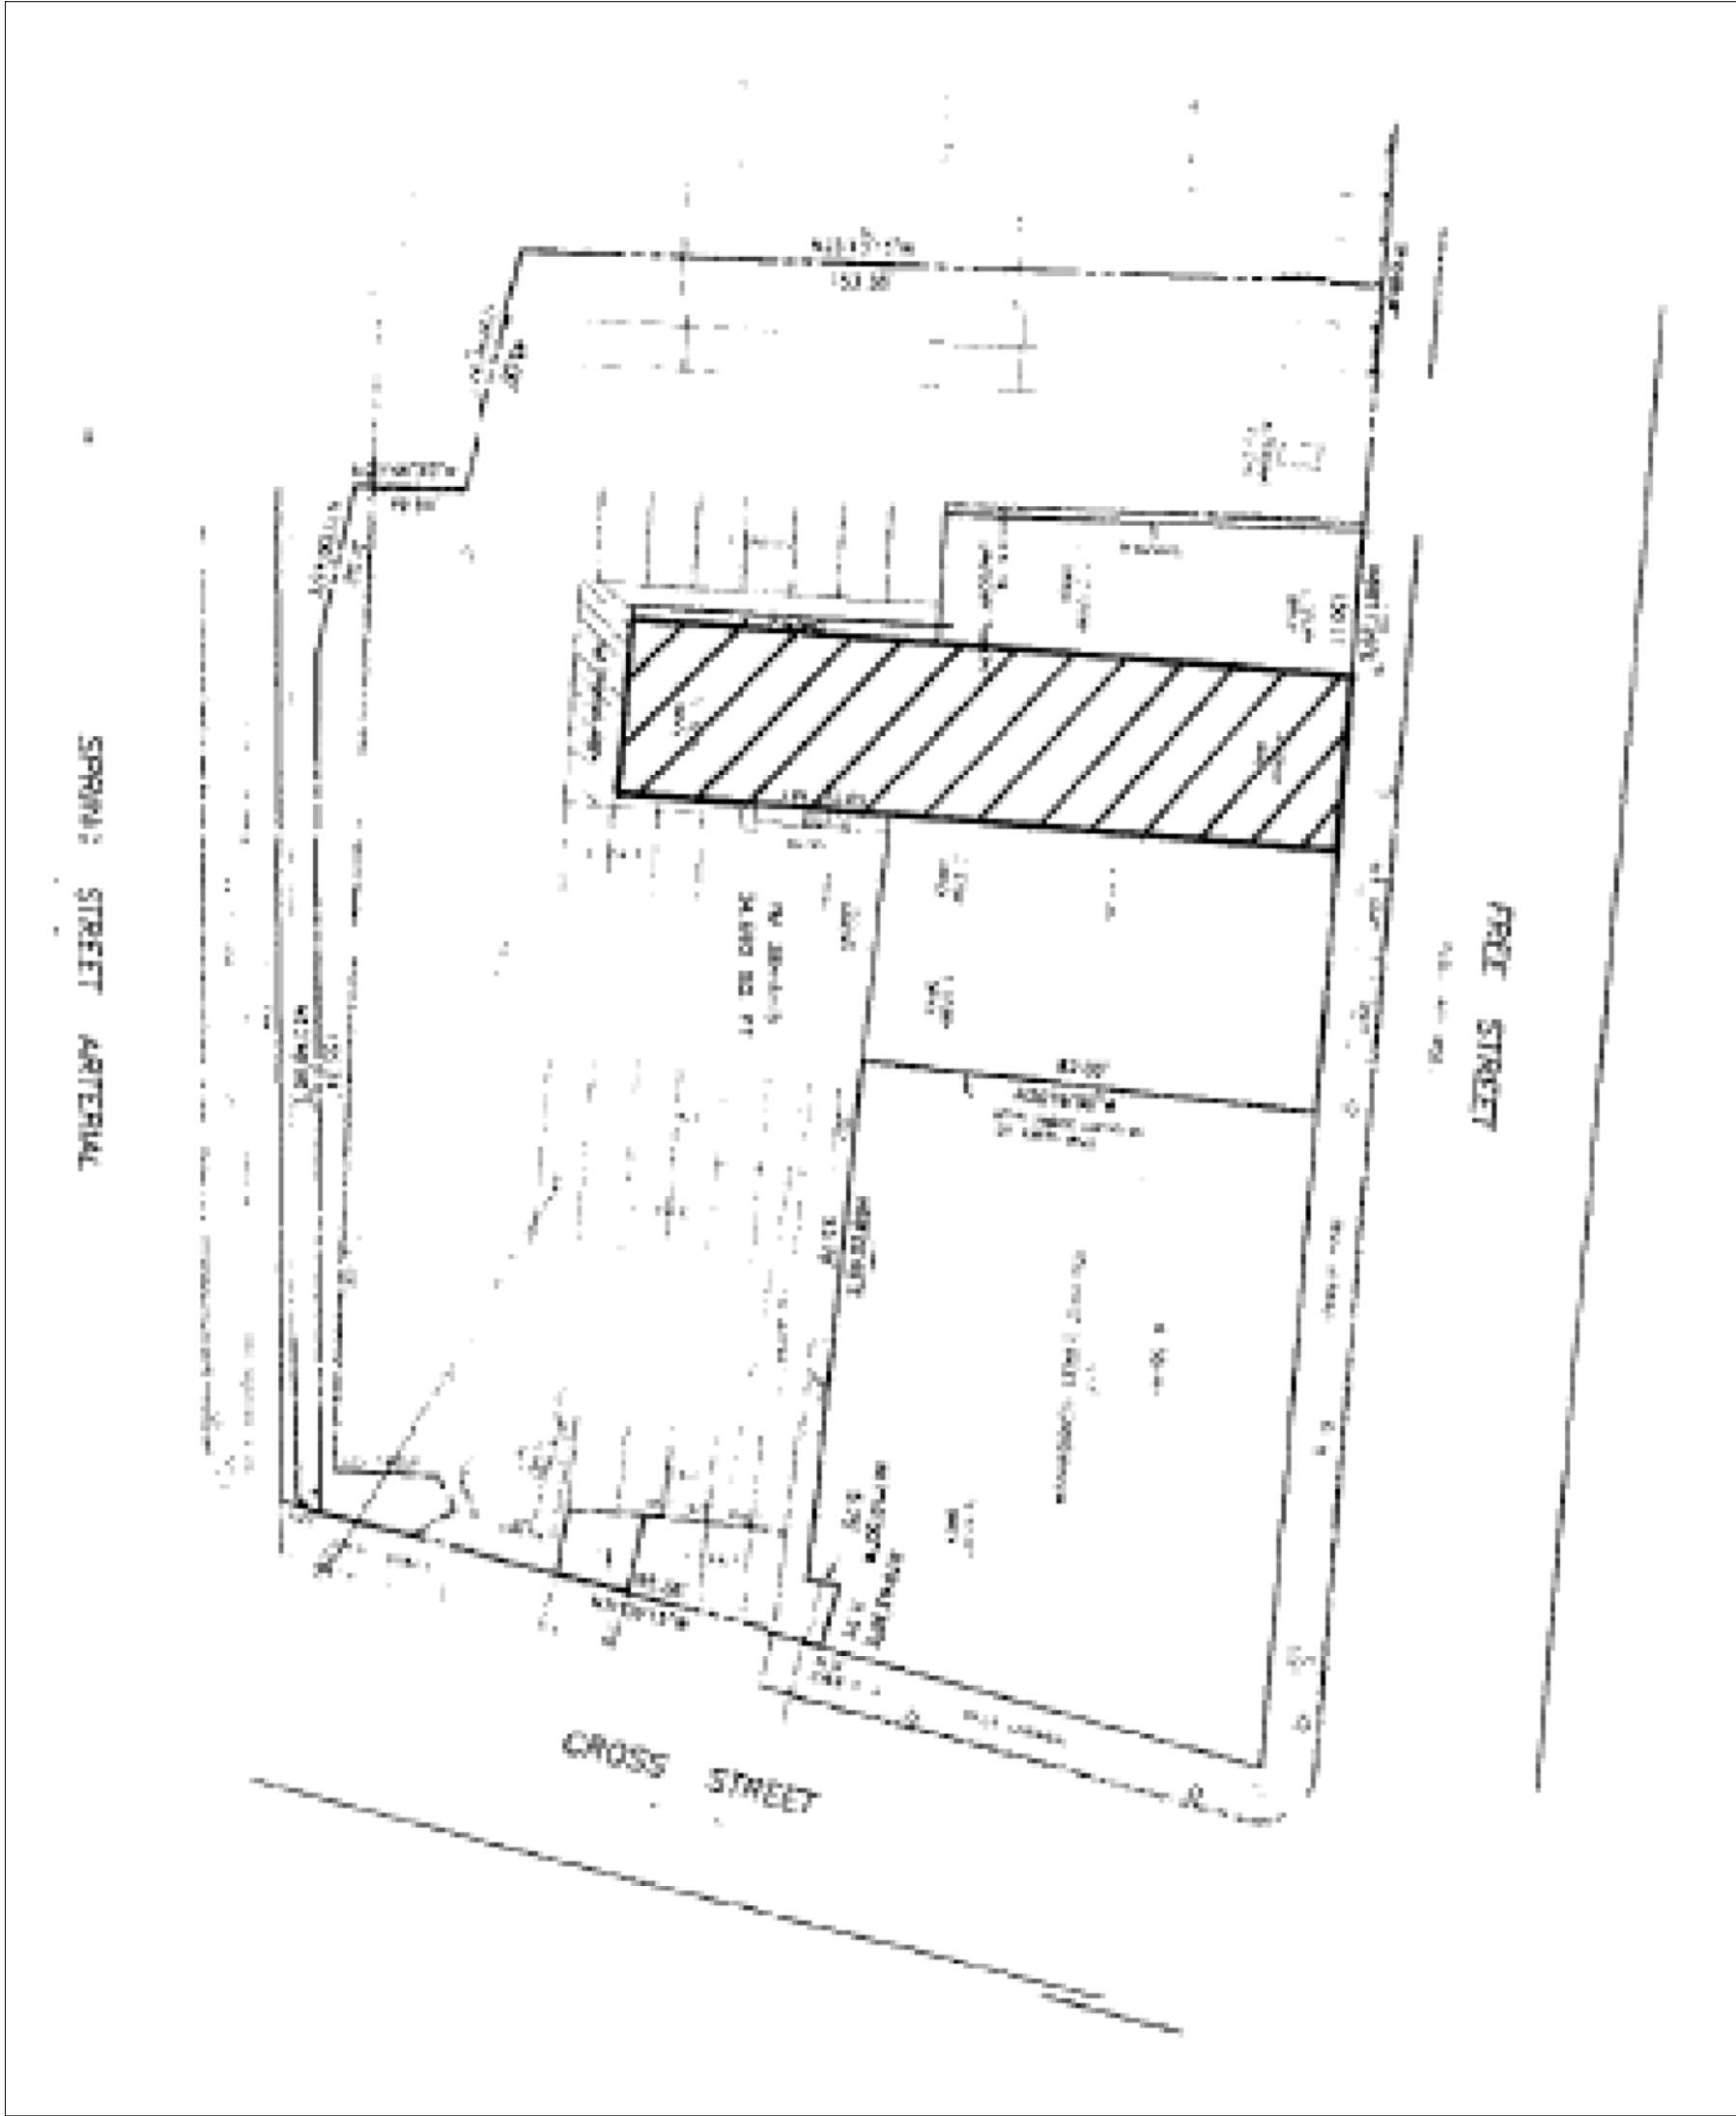

A1  
N.T.S.  
SITE PLAN

LICENSED CERTIFIED INTERIOR DESIGNER  
 JULIE A. TUPPER  
 6/16/2013  
*Julie Tupper*

fab 165 SPRUNK RD. SCARBOROUGH, ME P: (207) 408-5950	DATE 6/30/15	DRAWN BY JAT	CHECKED BY -	TITLE SUITE 101 TITLE SHEET	JB BROWN & SONS 22 FREE STREET PORTLAND, ME	PROJECT NORTH	NO. DATE REVISIONS
	SCALE 1/8" = 1'-0"	T001					NO. DATE REVISIONS
15.205.1							