



A1
1/8" = 1'-0"
REFLECTED CEILING PLAN

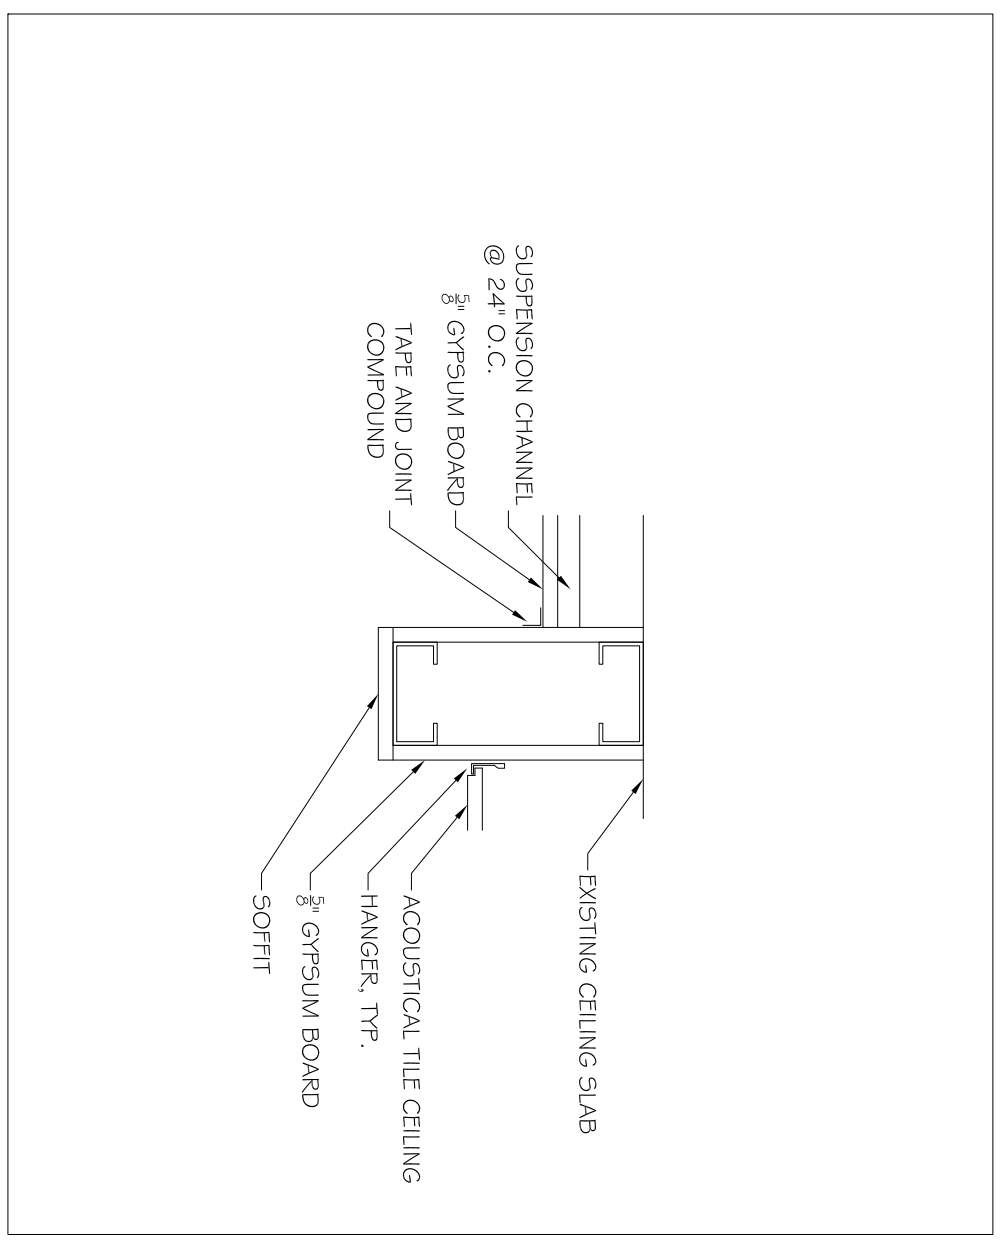

B1
N.T.S.
CEILING SECTION


LICENSED CERTIFIED INTERIOR DESIGNER
 JULIE A. TURNER
 0002913
 QUALITY DESIGN

| | | | |
|---|--------------------------------|-----------------|-----------------------|
|  | TITLE SUITE 101 RCP PLAN | | SCALE 1/8" = 1'-0" |
| | DATE 6/30/15 | DRAWN BY JAT | |

165 SPURWINK RD.
 SCARBOROUGH, ME
 P: (207) 408-5950

JB BROWN & SONS
 22 FREE STREET
 PORTLAND, ME

| NO | DATE | REVISIONS |
|----|------|-----------|
| | | |
| | | |
| | | |
| | | |
| | | |
| | | |
| | | |
| | | |
| | | |

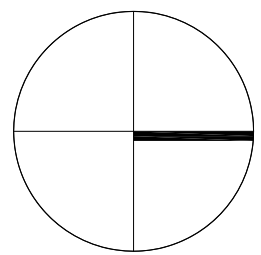PROJECT NORTH


A101
 15.205.1