

1 2 3 4 5 6 7

A

B

C

D

E


A

B

C

D

E

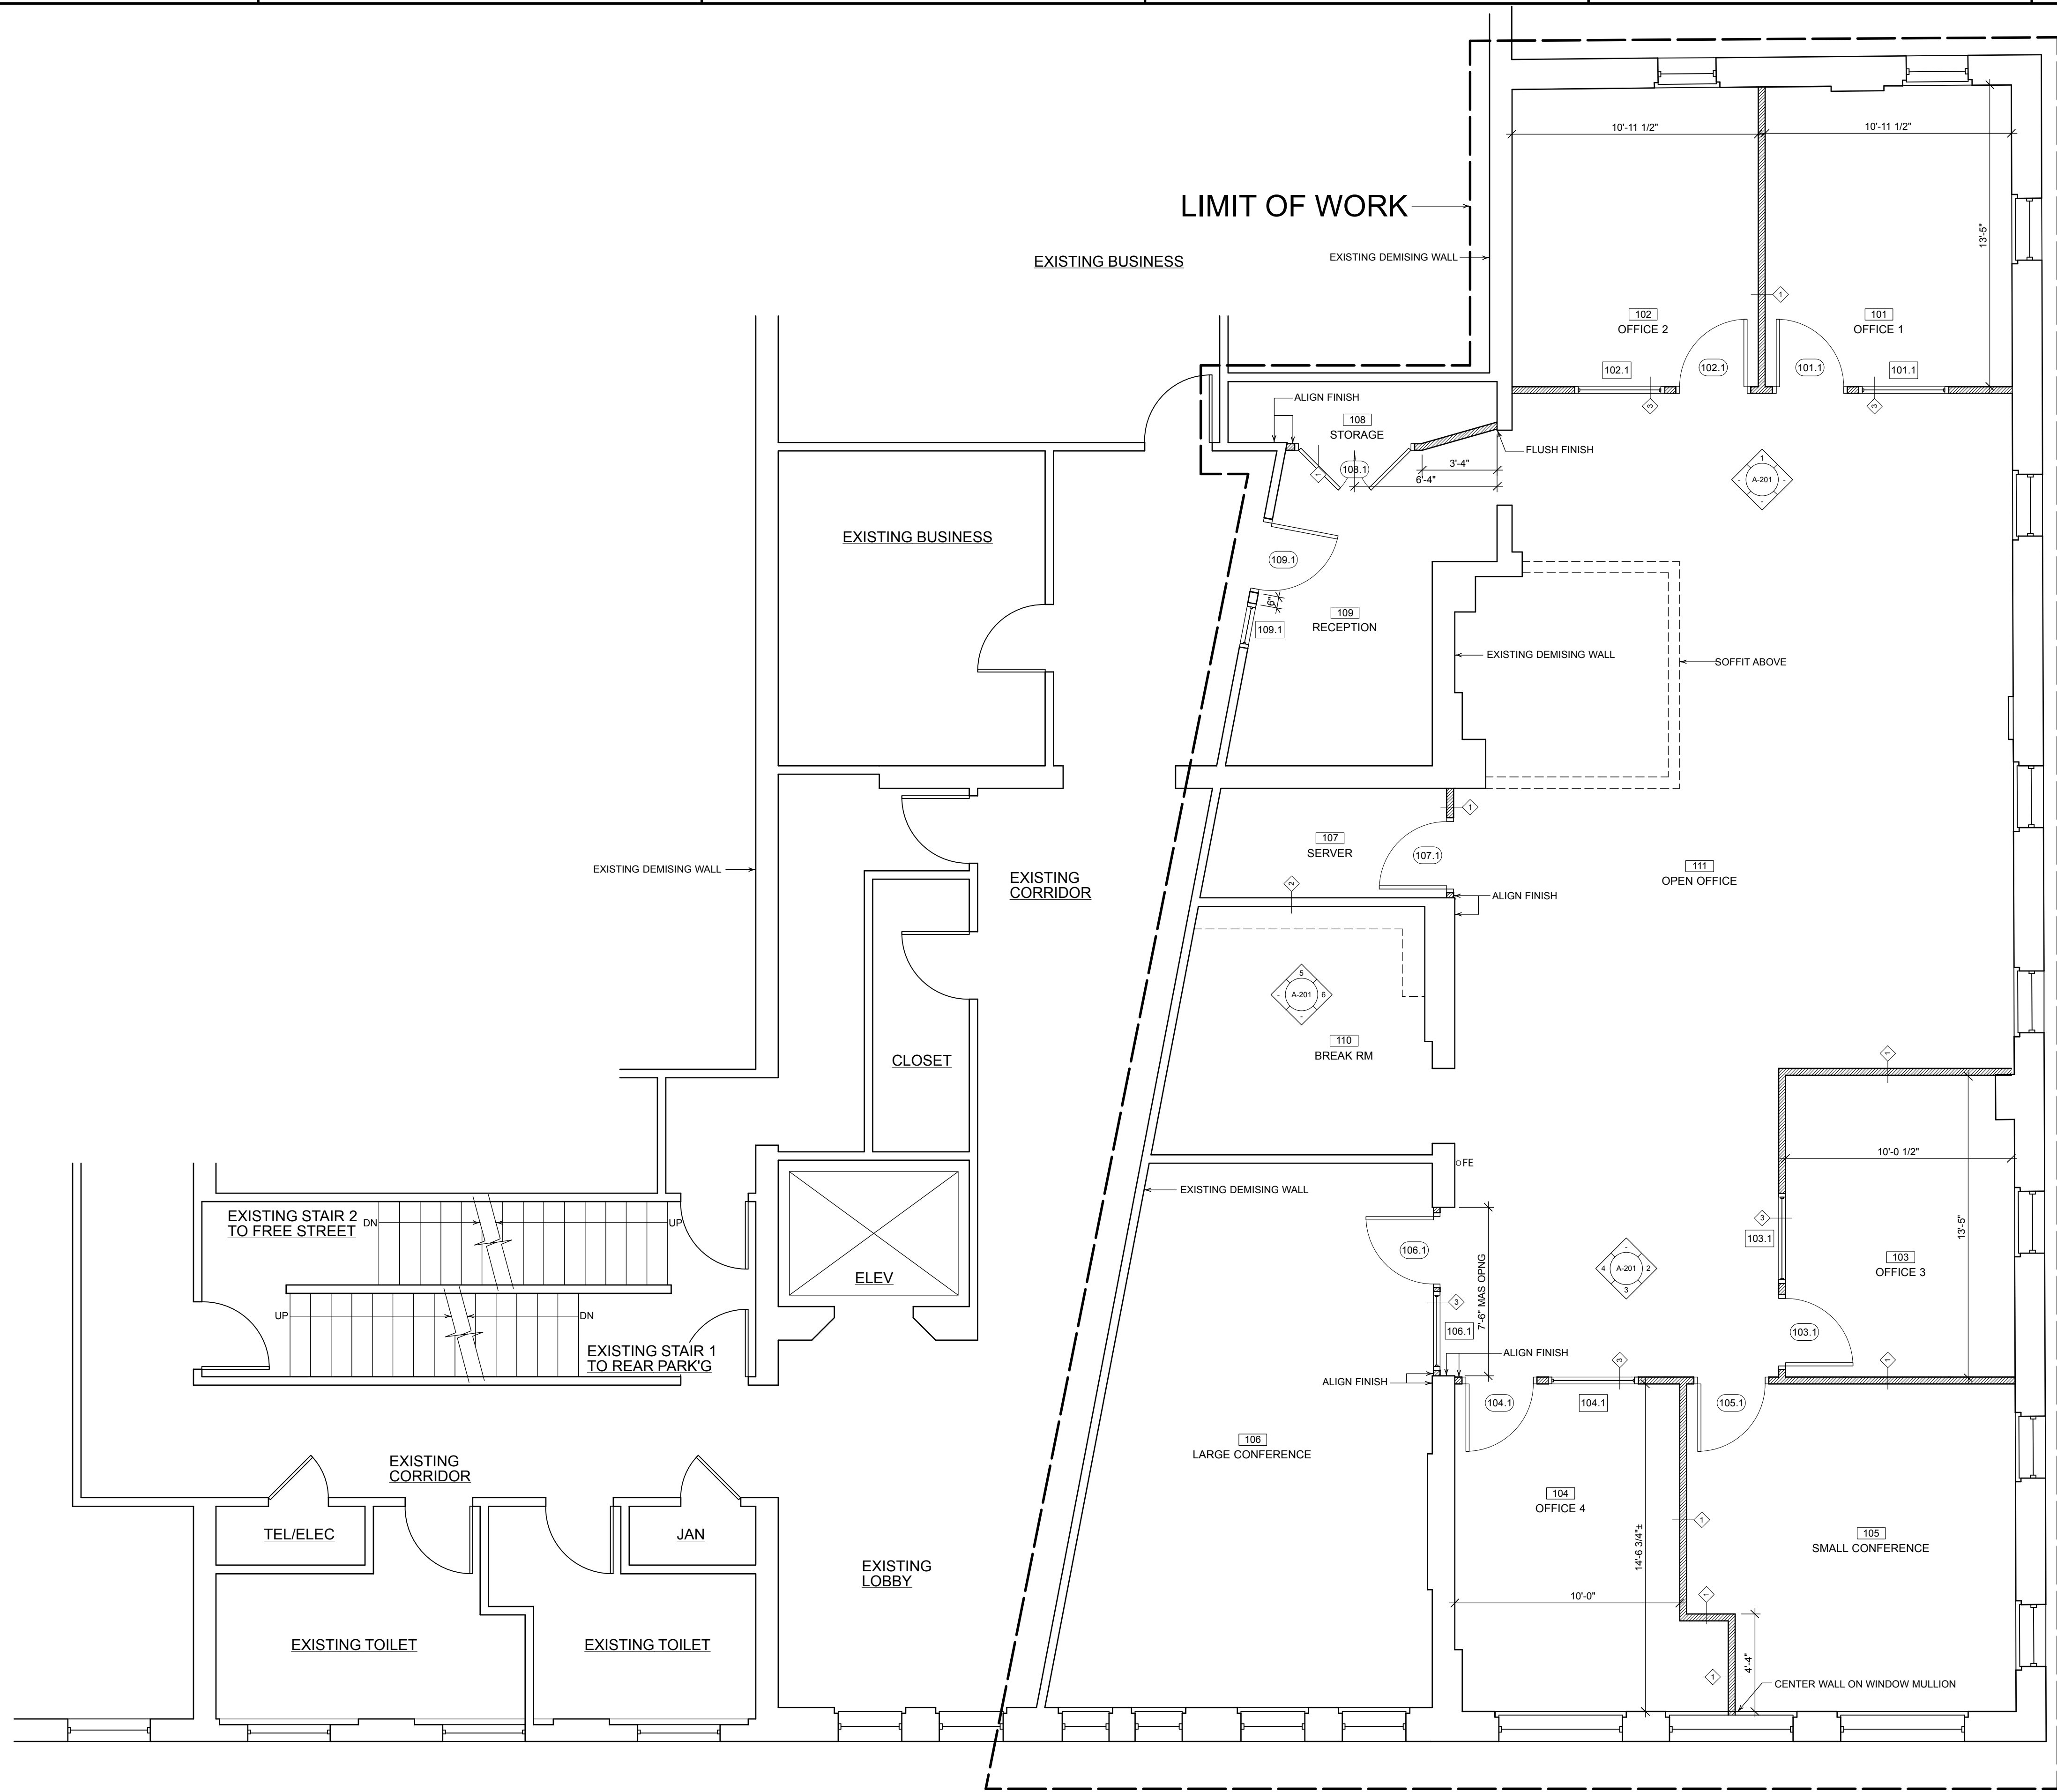

LIMIT OF WORK

EXISTING BUSINESS

EXISTING DEMISING WALL

OFFICE 2

OFFICE 1

ALIGN FINISH

STORAGE

FLUSH FINISH

ALIGN FINISH

RECEPTION

EXISTING DEMISING WALL

SOFFIT ABOVE

SERVER

OPEN OFFICE

ALIGN FINISH

BREAK RM

OFFICE 3

EXISTING STAIR 2 TO FREE STREET

EXISTING STAIR 1 TO REAR PARK'G

ELEV

EXISTING CORRIDOR

TEL/ELEC

JAN



EXISTING LOBBY

EXISTING TOILET

EXISTING TOILET

FREE STREET

1 PROPOSED FLOOR PLAN  
A-101 Scale: 1/4" = 1'-0"

 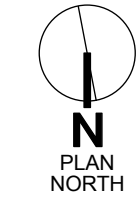

- FE FIRE EXTINGUISHER W/ WALL BRACKET
- ◇ WALL TYPE INDICATOR, SEE A-301 FOR TYPES
- ▨ NEW METAL STUD PARTITION

HKTA / architects  
30 Danforth Street Suite 209  
Portland, Maine 04101  
phone: 207. 774. 6016  
fax: 207. 774. 9128  
email: hkta@maine.rr.com

Project File	22 Free St Renovations	Project No.	2015209	Revision	1	Date	8/25/15
Design Firm	HKTA/architects 30 Danforth Street Portland, Maine 04101	Designing Architect	J.B. Brown & Sons Portland, Maine	Project Manager	rjh	Issue Notes	For Construction Permit
Scale	Sheet Scale	Drawing Title	FLOOR PLAN	No.	1	Date	8/25/15
Project No.	A-101	Revision		Date		Zone	
Sheet No.	8 Total Sheets	Appr					

Date: 8/25/15  
File name: JBB 22 Free St.vwx

1 2 3 4 5 6 7