




tll-architects, llc  
 28 DANFORTH STREET  
 SUITE 213  
 PORTLAND, MAINE 04101  
 TEL. 207.761.9662  
 FAX. 207.761.9696

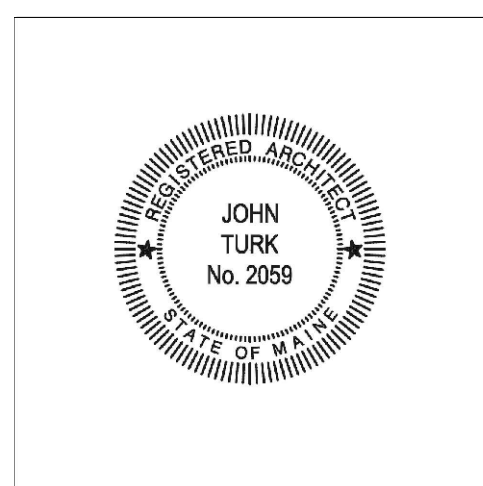

Storefront Restoration & Lobby Renovations  
**22 Free Street**  
 J. B. Brown & Sons  
 Portland, Maine

Date: 15 OCT 2015  
 Scale: As Shown  
 Revisions:

Title:  
**EXISTING COND. AND PROPOSED PLANS**  
 Sheet No: **A-2**

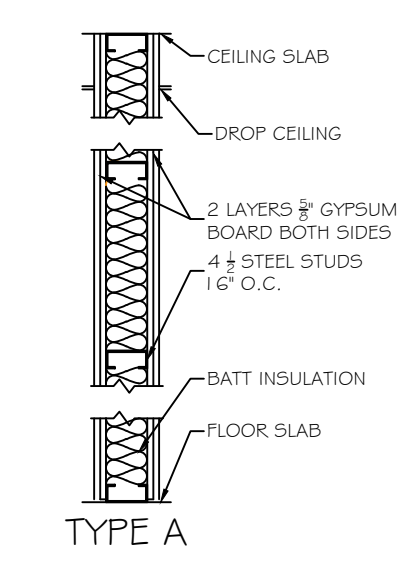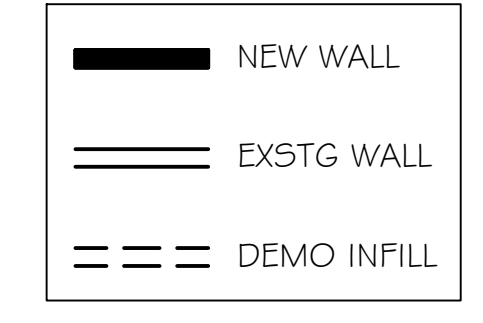

3 INTERIOR WALL  
 A-2 NTS



**DOOR TYPES-SUMMARY BY TYPE**

Door Elevation	Type	Qty	Nominal Size		Matl	Label
			UNIT WIDTH	UNIT HEIGHT		
	1	2	30"	8'6"	WD	

**DOOR SCHEDULE**

ID	Nominal Size			Location	Door Style			Glazing	
	Width	Height	Thickness		Room	Door Operation	Door Matl	Type	Glass Type
100.1	30"	8'6"	2 1/4"	100	Swing Simple	WD	1	Glazing-Clear	
101.1	30"	8'6"	2 1/4"	101	Swing Simple	WD	1	Glazing-Clear	

2 PROPOSED 22 Free Street Entry Lobby  
 A-2 1/4" = 1'-0"

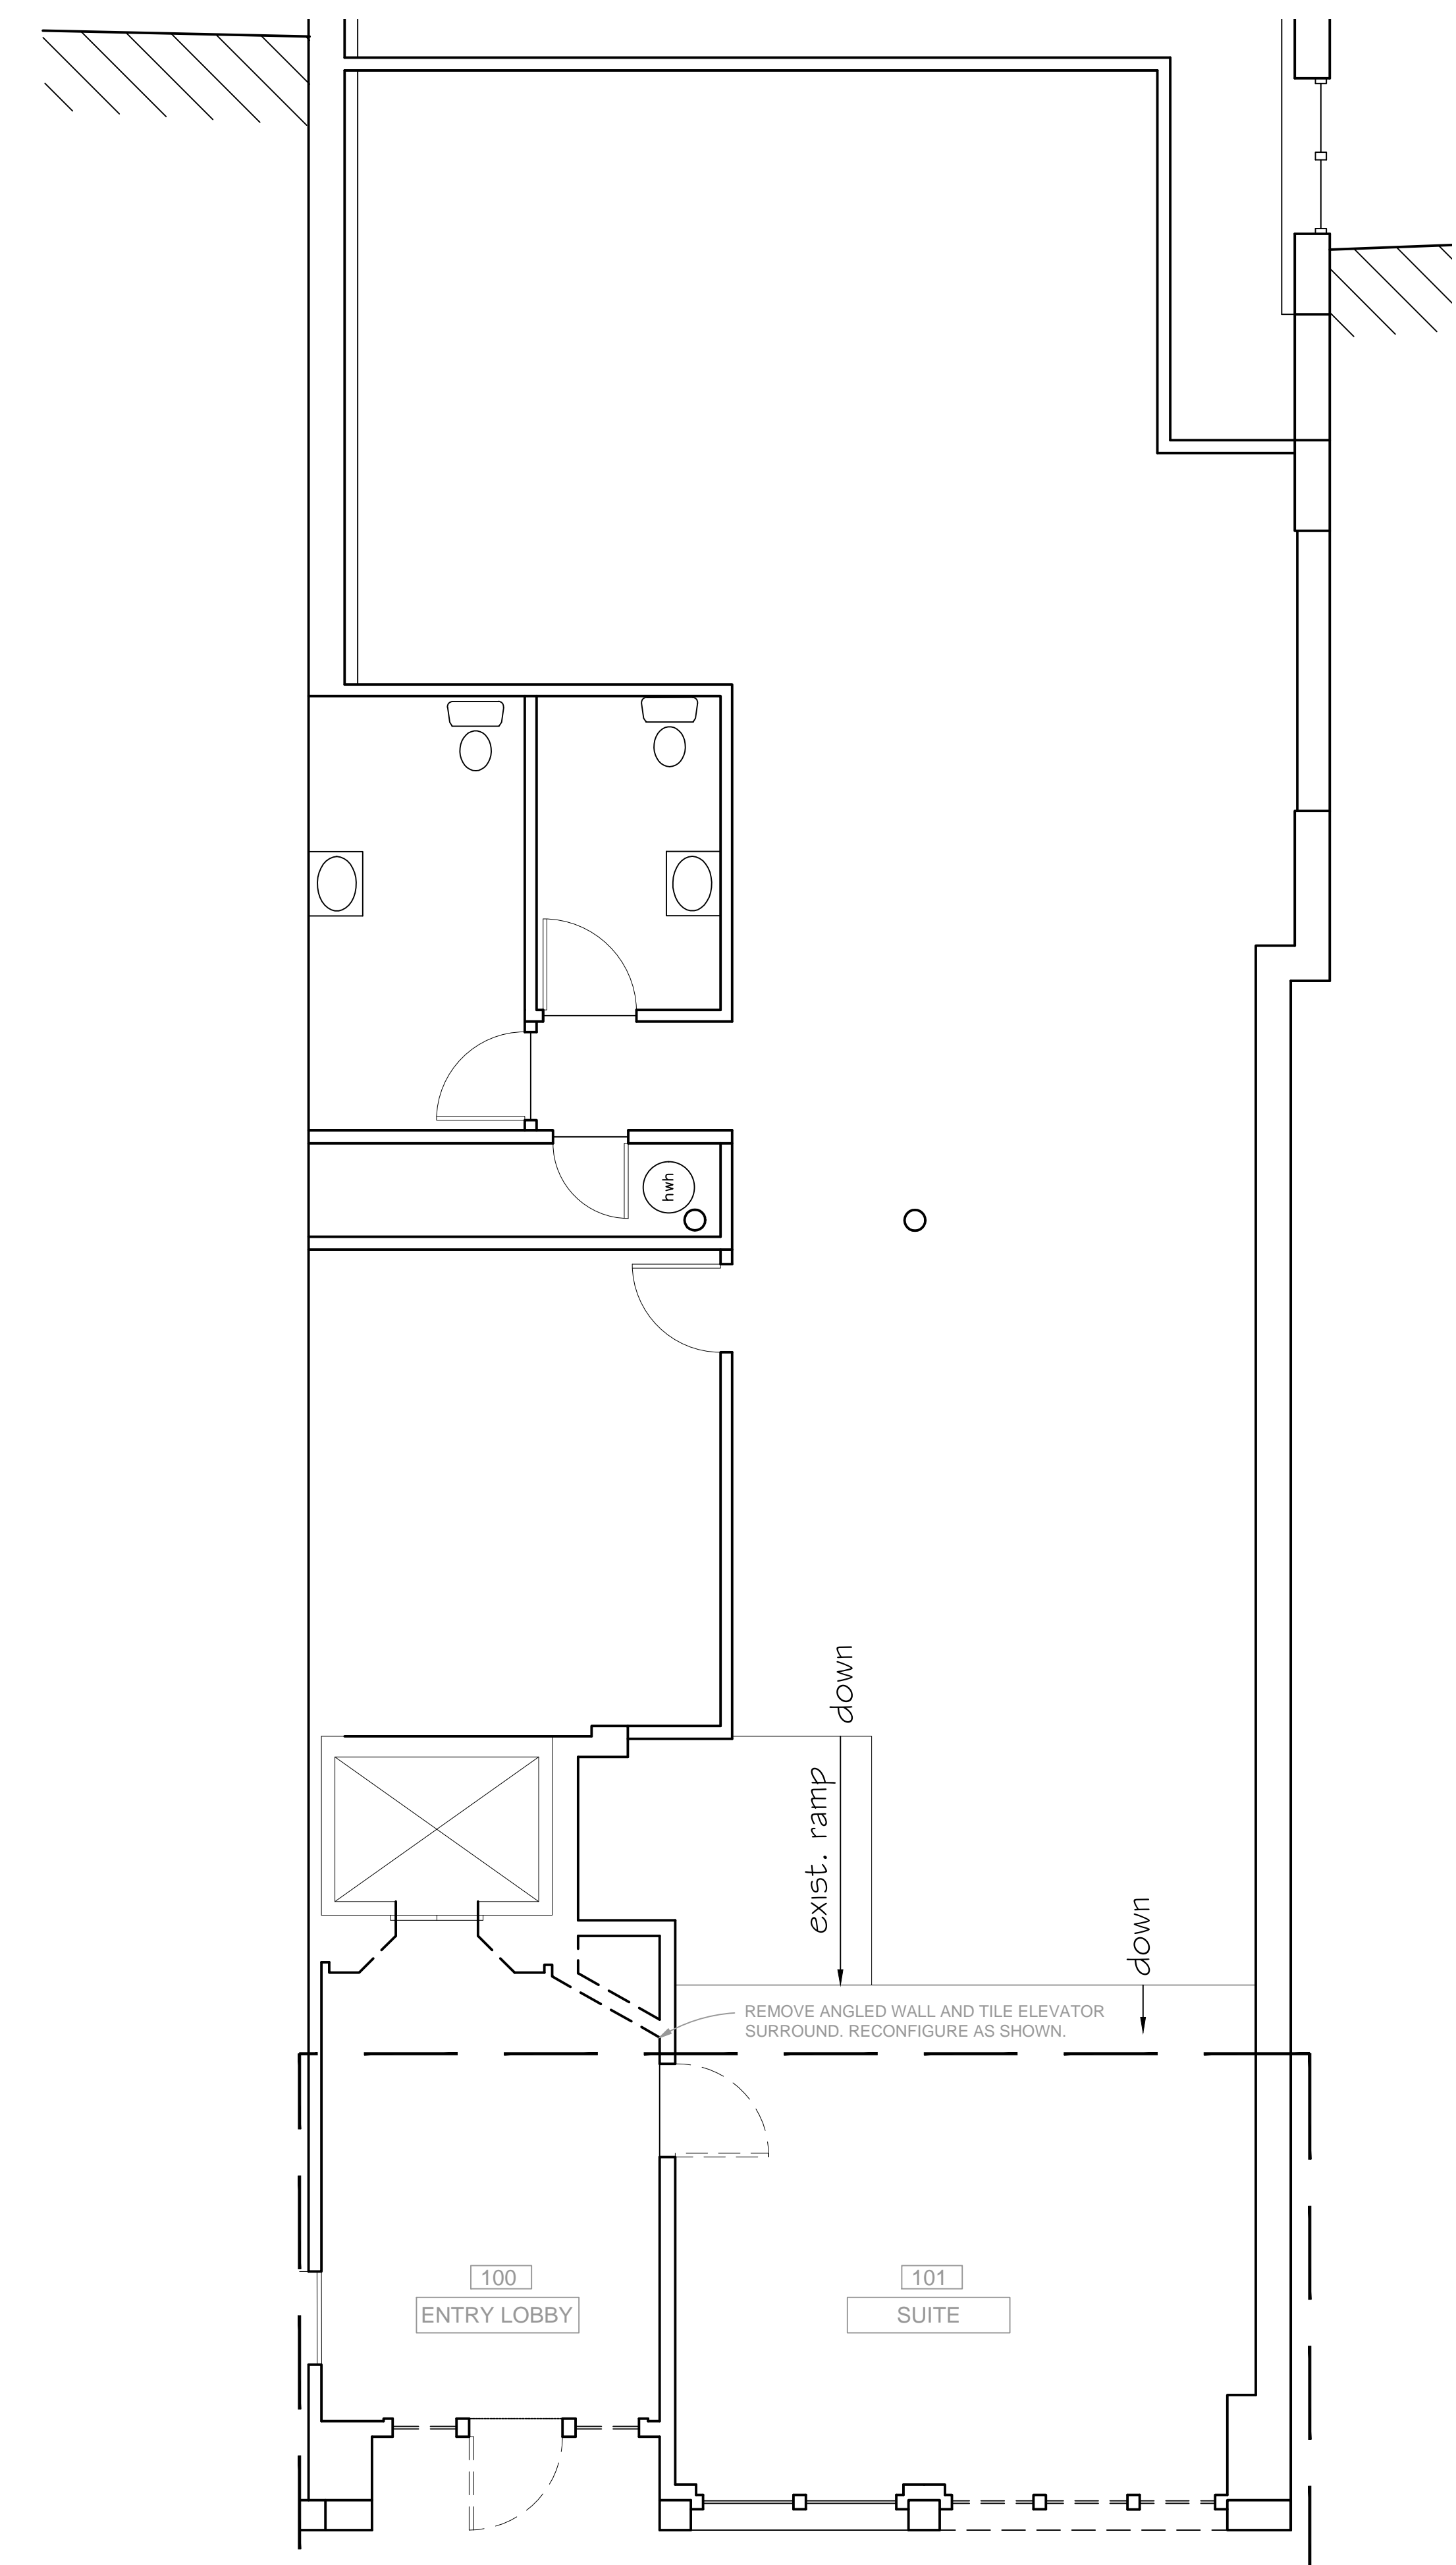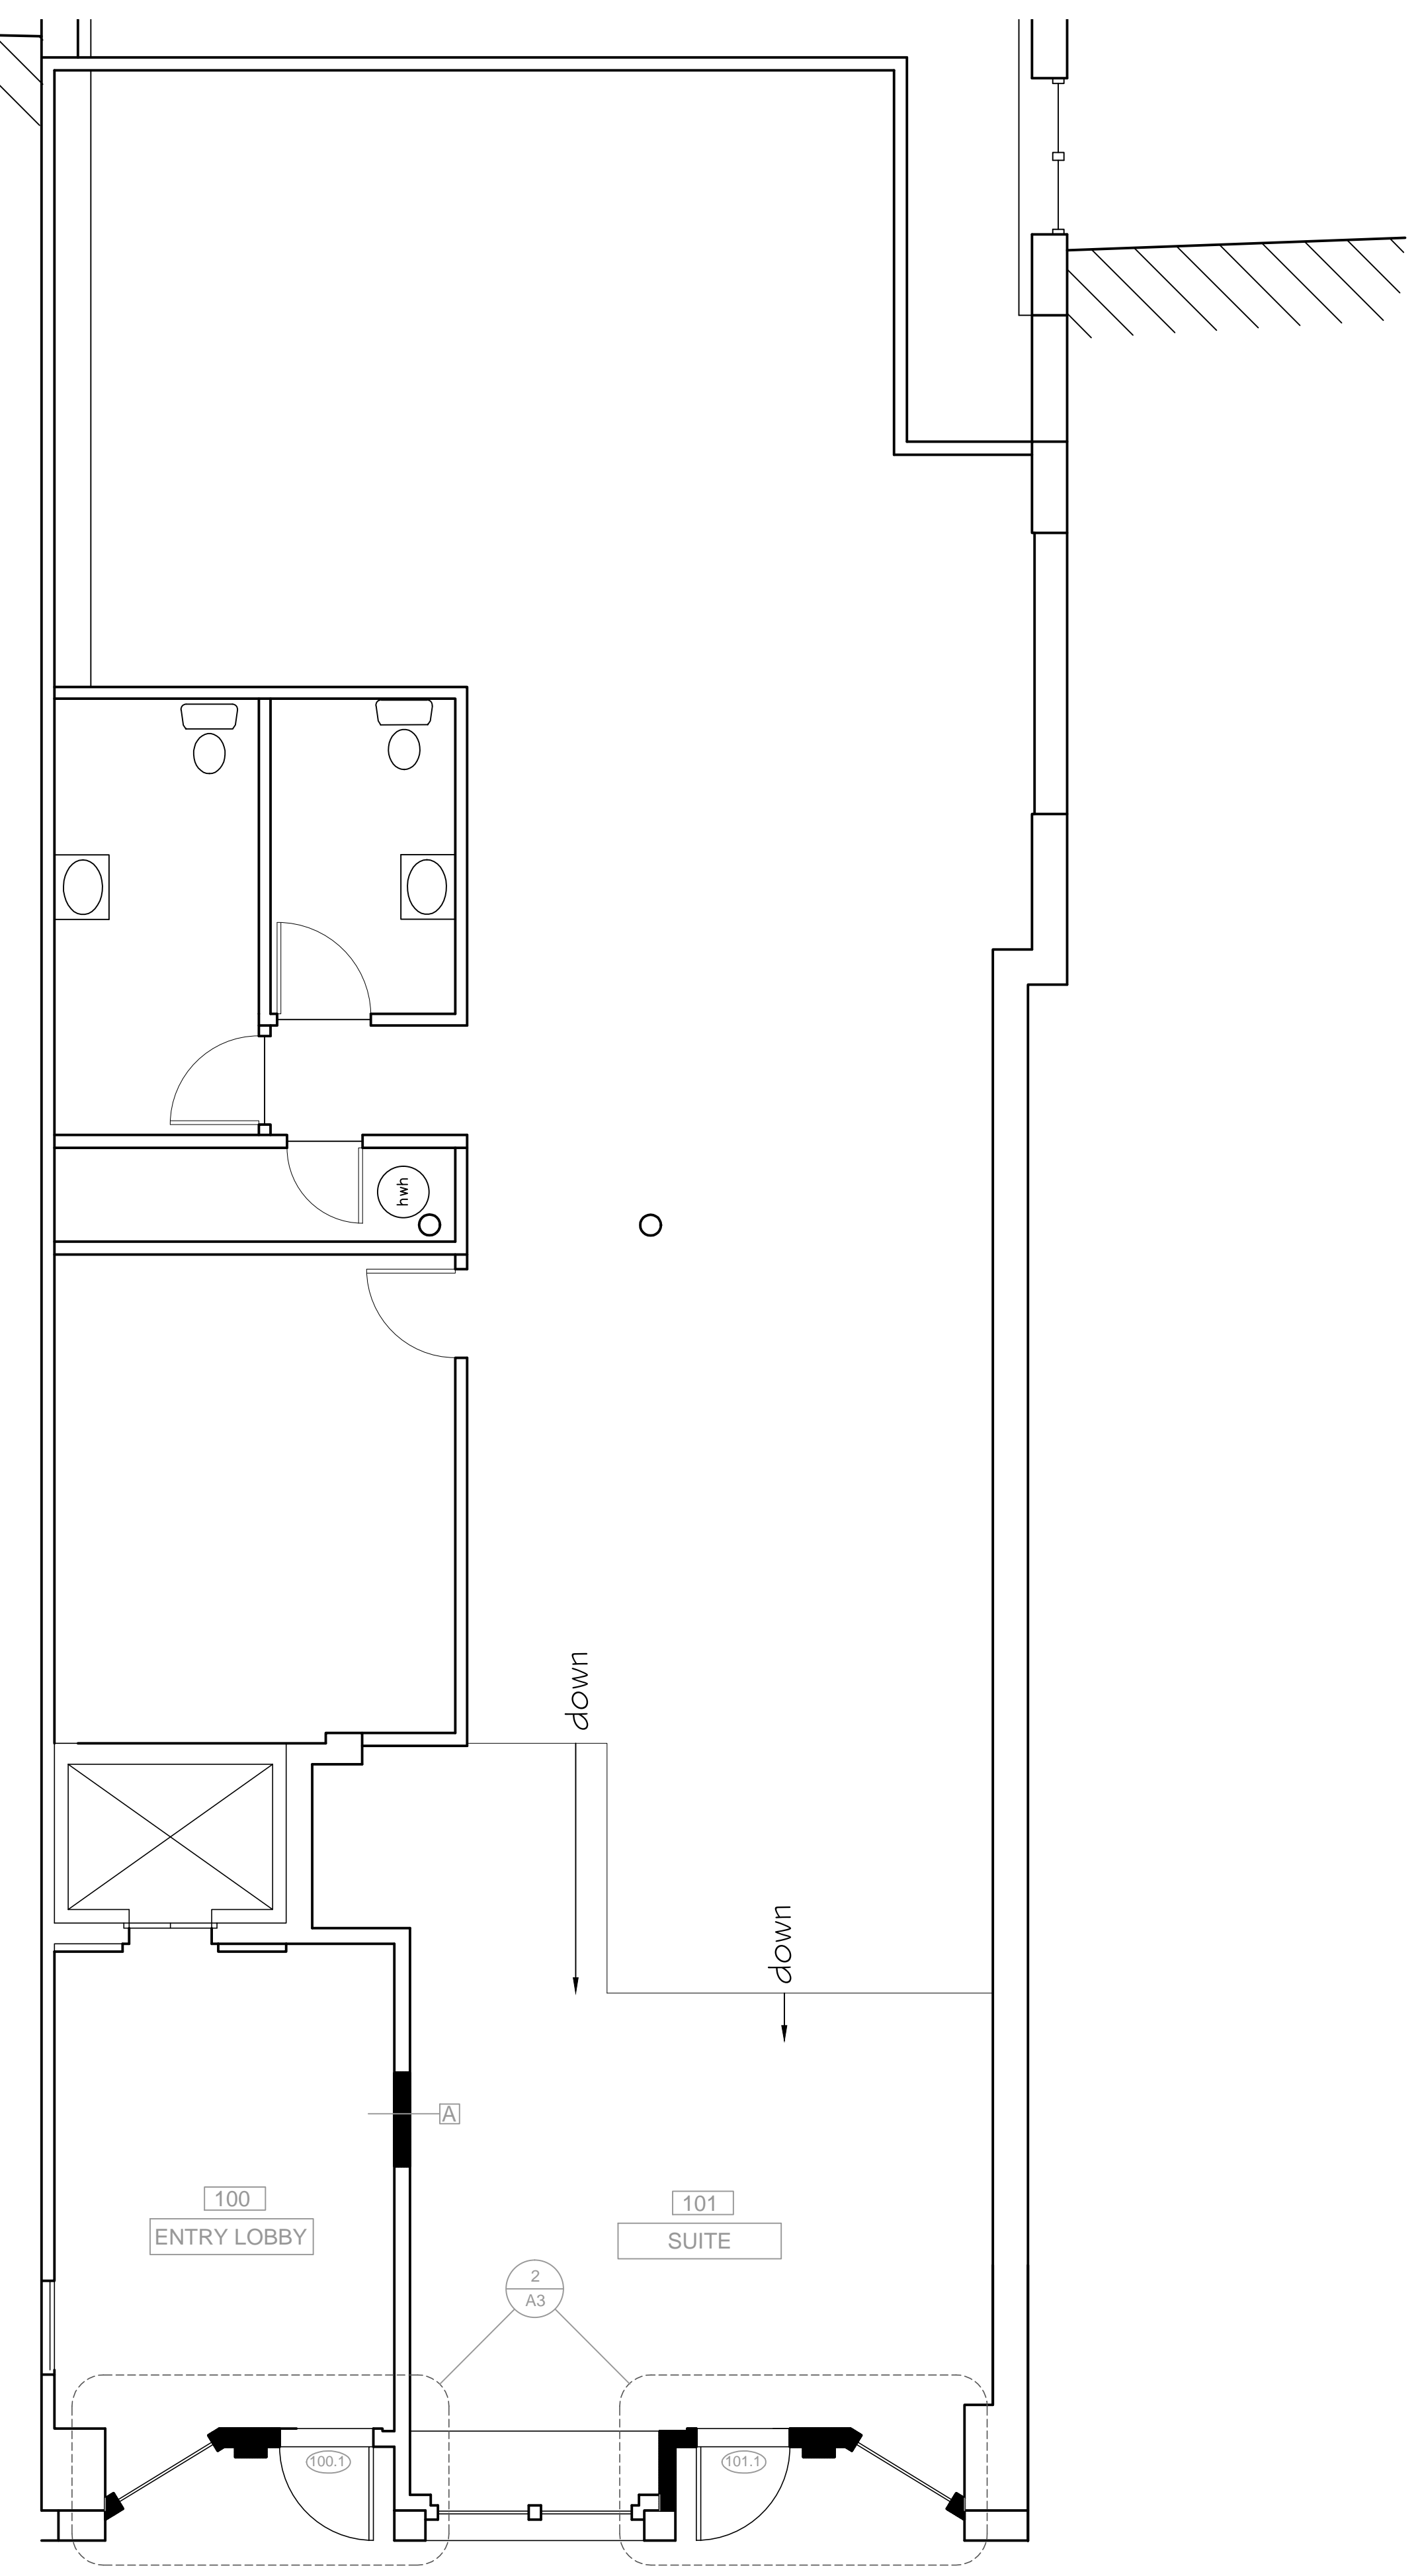

1 EXISTING CONDITIONS 22 Free Street Entry Lobby  
 A-2 1/4" = 1'-0"

