



**EL RAYO - FREE STREET**  
 PORTLAND, MAINE  
 RENOVATION

**BRIBURN**  
 architecture for life  
 20 Maple St. Suite 201 Portland, ME 04101 207-779-6462

CONSULTANTS:

REVISIONS:

ISSUED: 03/09/16

PROJECT No: 1523


DRAWN BY: RIP

CHECKED BY: RIP


SHEET TITLE:

BUILDING SECTIONS & ELEVATION DETAIL

**A301**

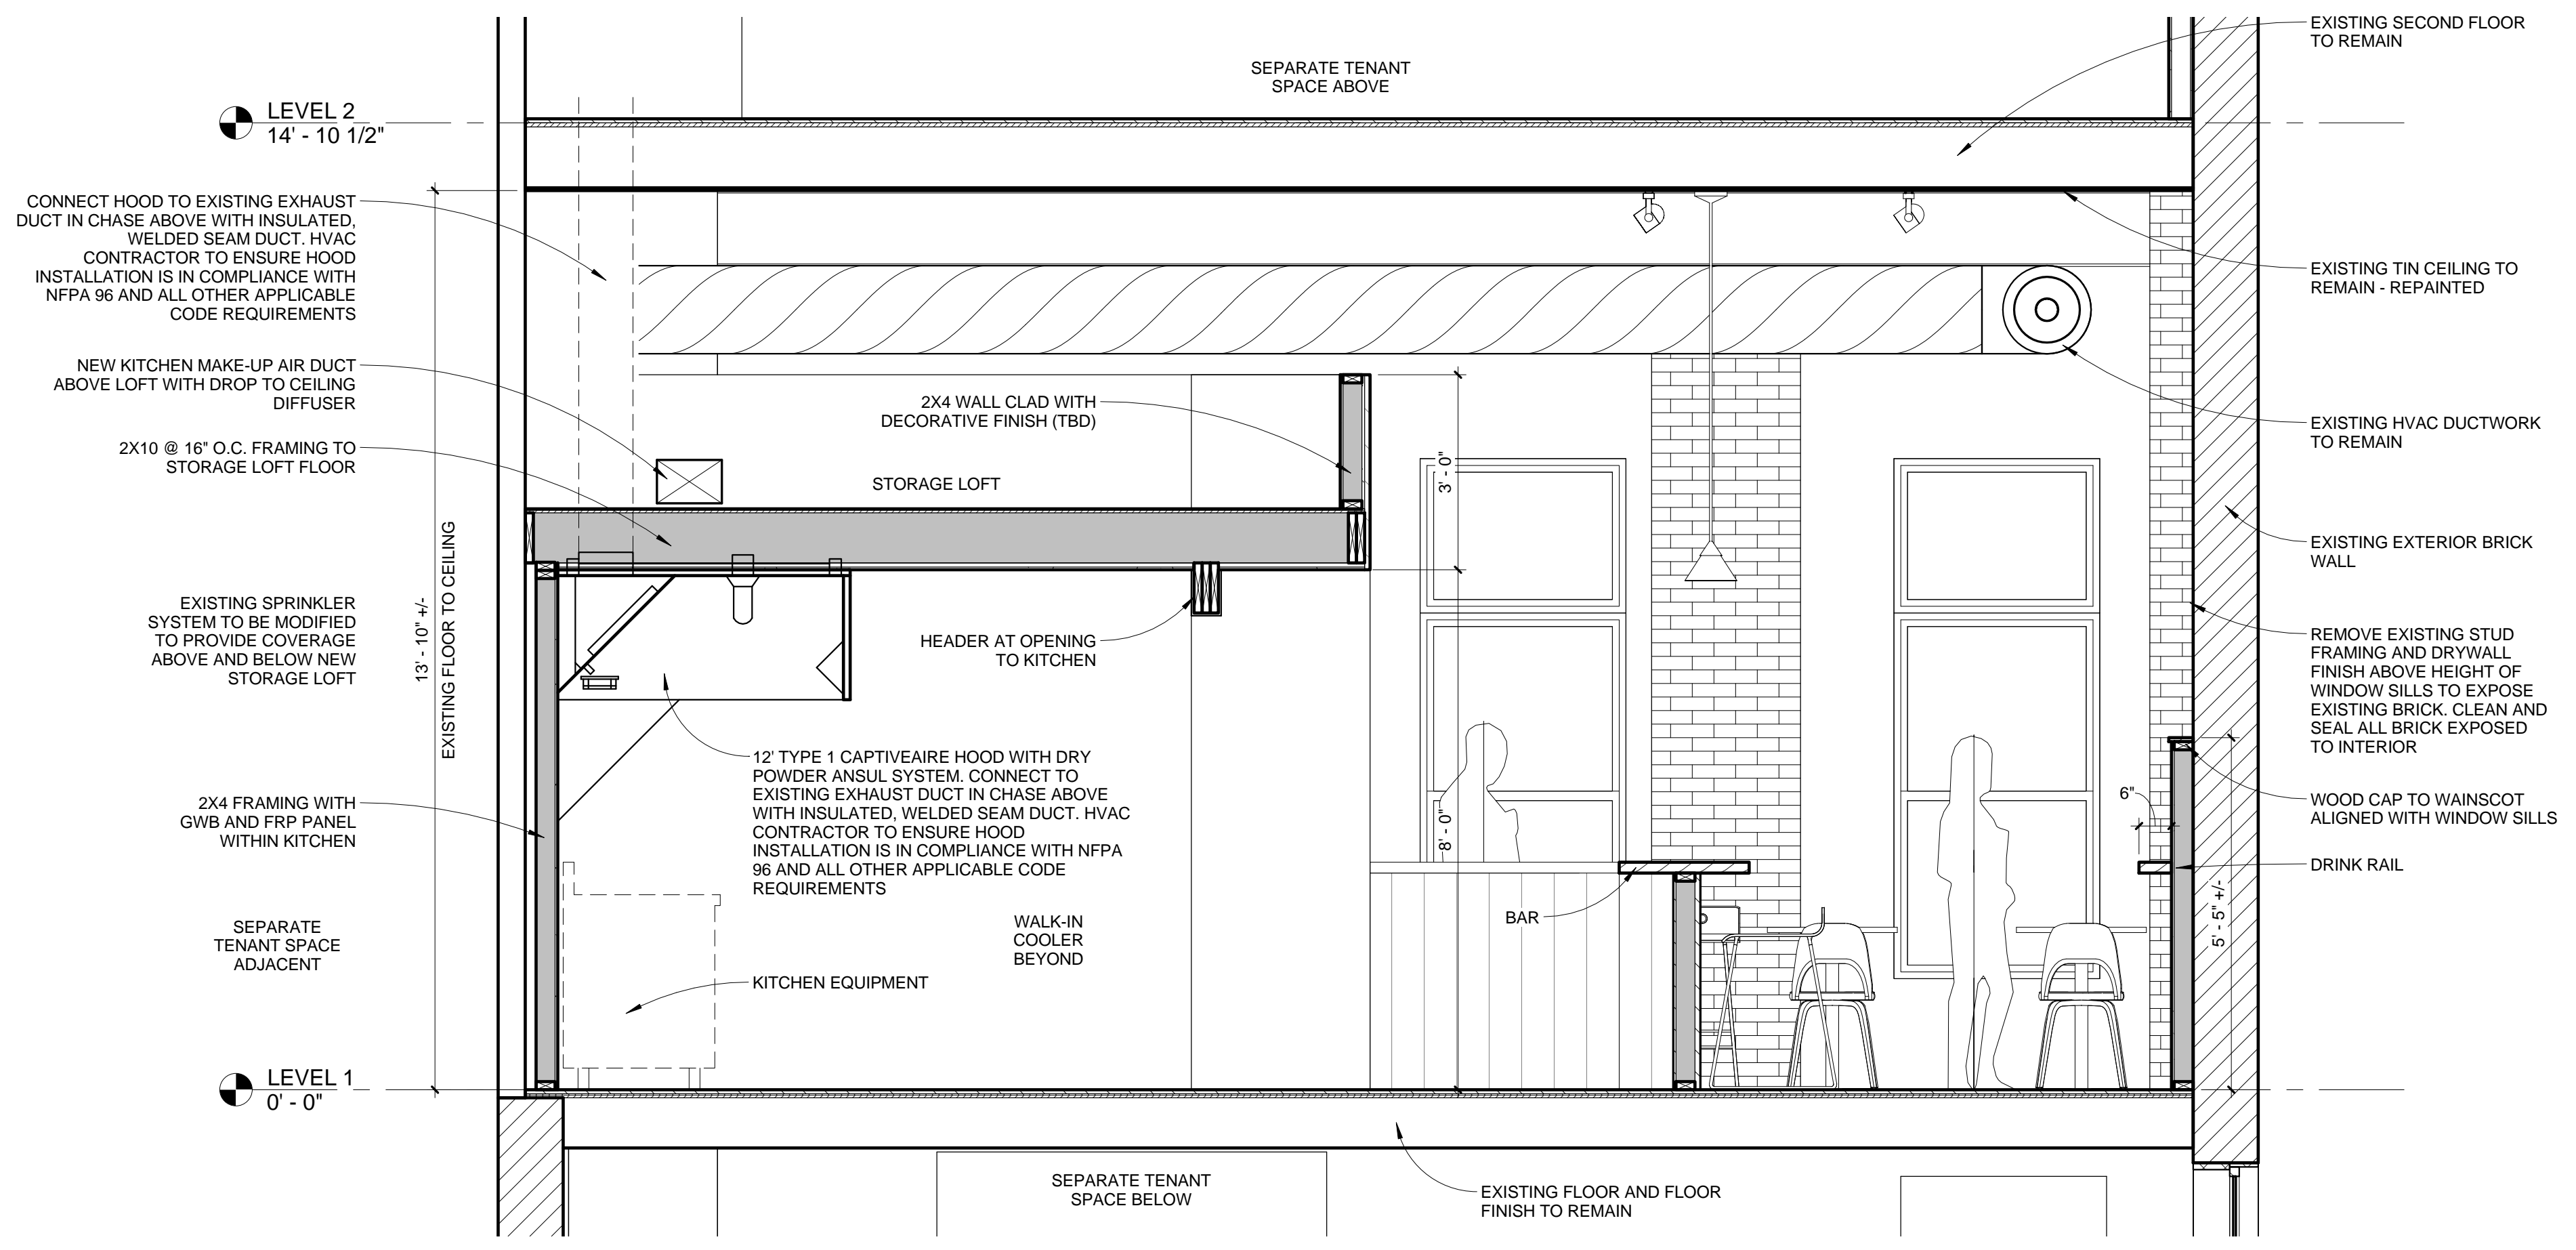

1 BUILDING SECTION  
1/2" = 1'-0"

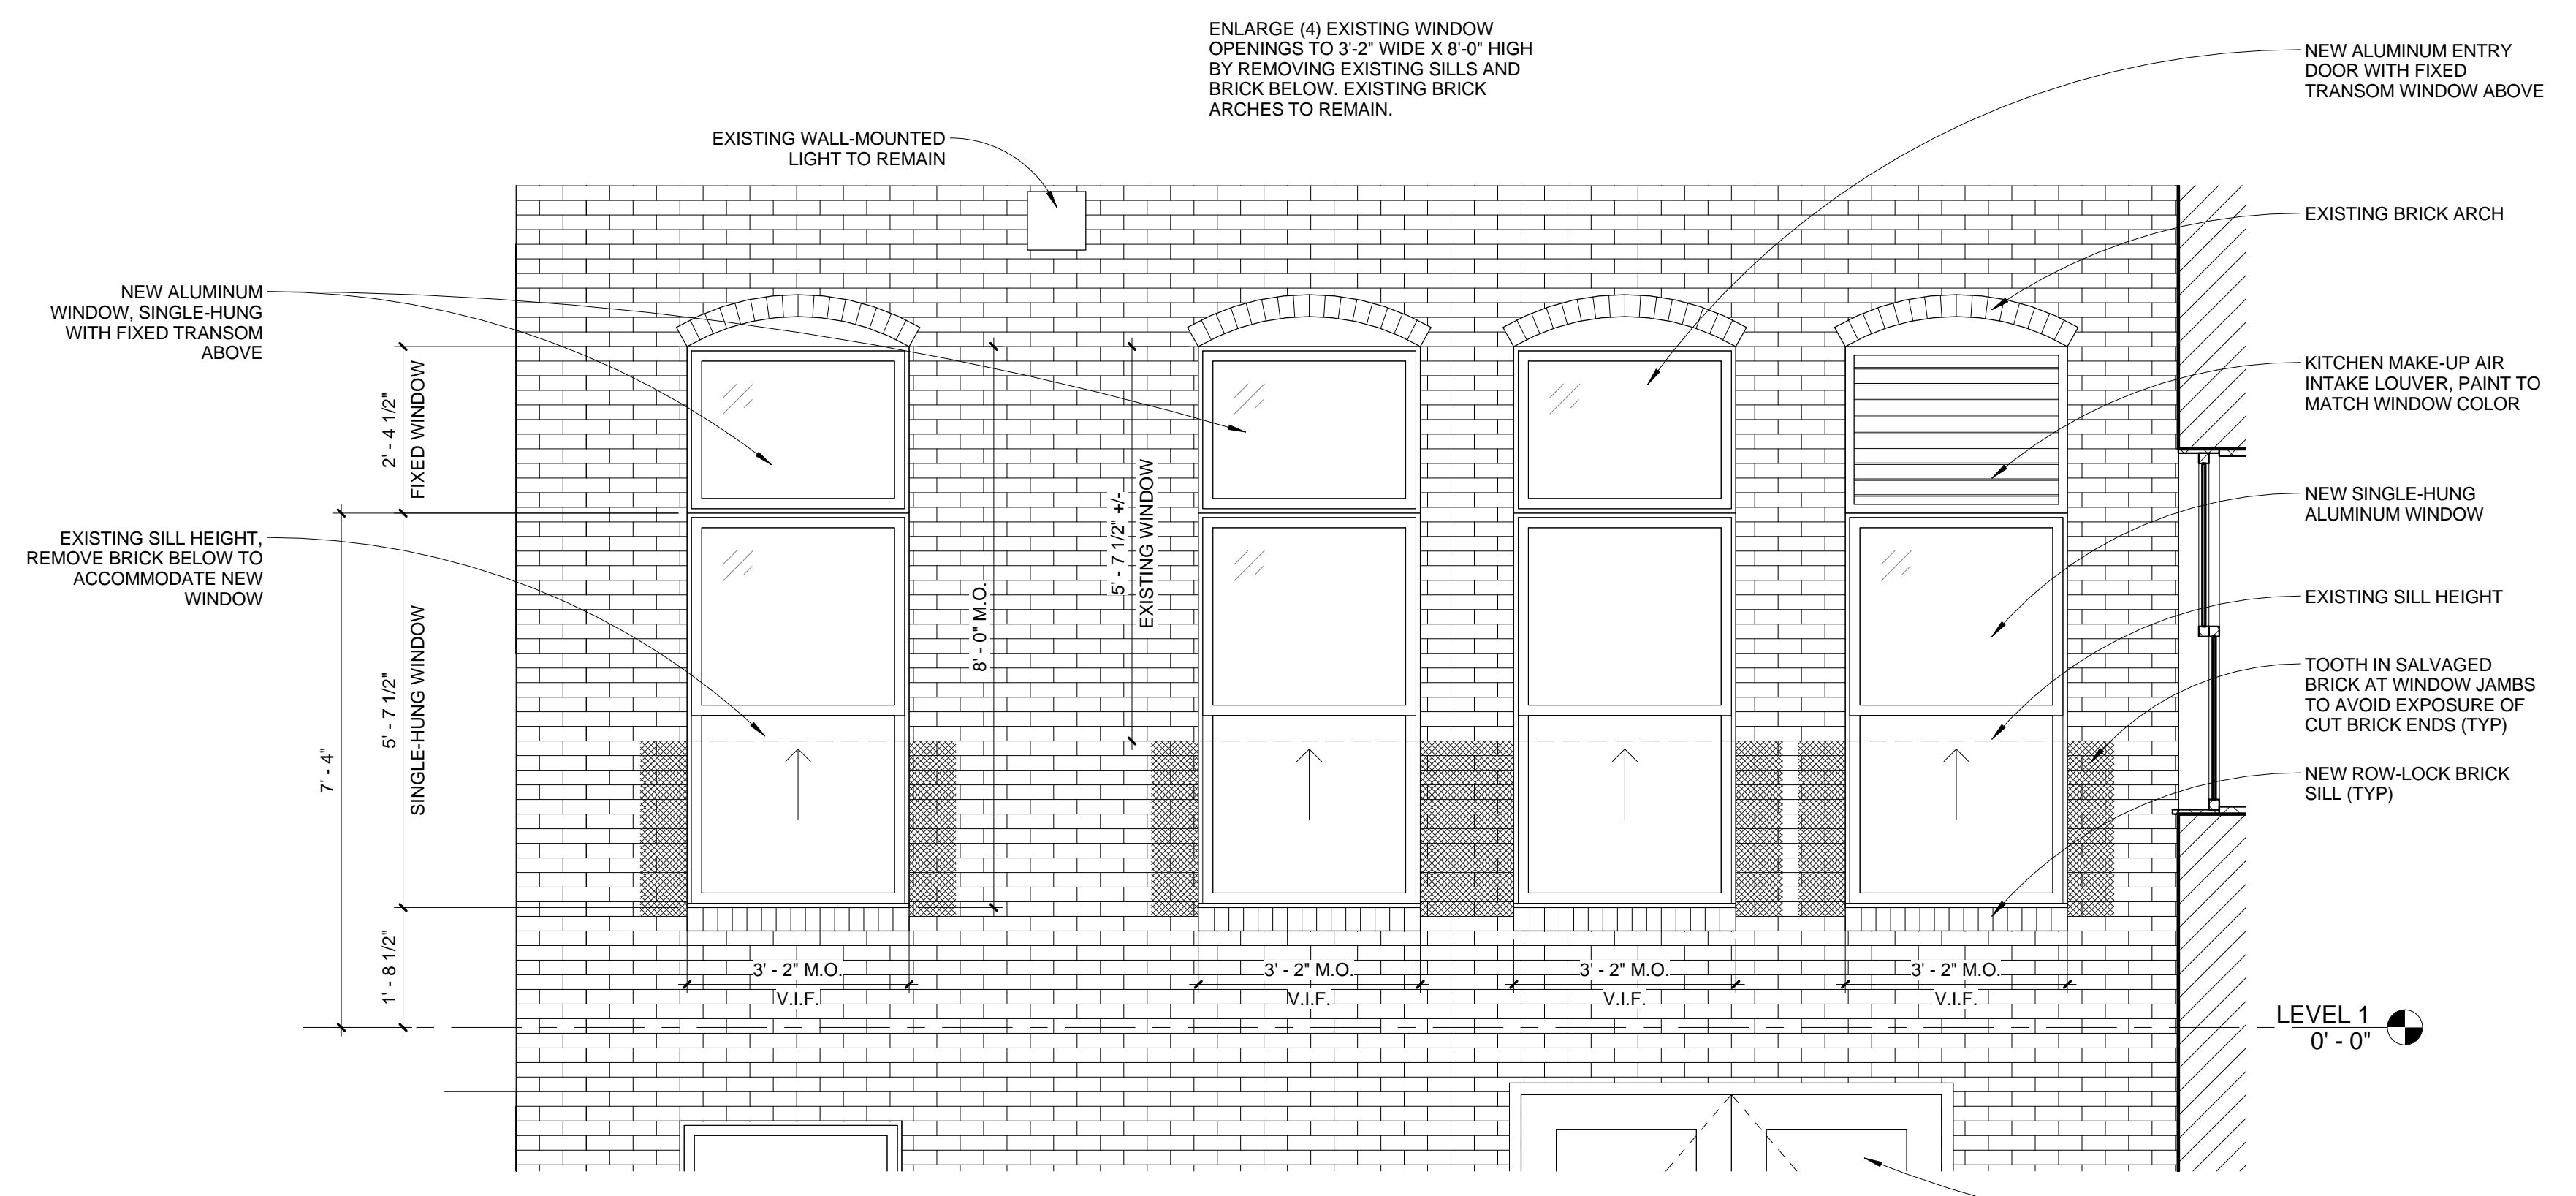

2 ENLARGED SOUTH ELEVATION  
1/2" = 1'-0"