



EL RAYO - FREE STREET
 PORTLAND, MAINE
 RENOVATION


HARRY W. HEPBURN IV
 Architecture for life
 25 BARK ST. SUITE 200 PORTLAND, ME 04101-3048

CONSULTANTS:


REVISIONS:

ISSUED: 01/15/16
 PROJECT No: 1523
 DRAWN BY: RJP
 CHECKED BY: RJP
 SHEET TITLE:
 BUILDING SECTIONS &
 ELEVATION
 DETAIL


A301

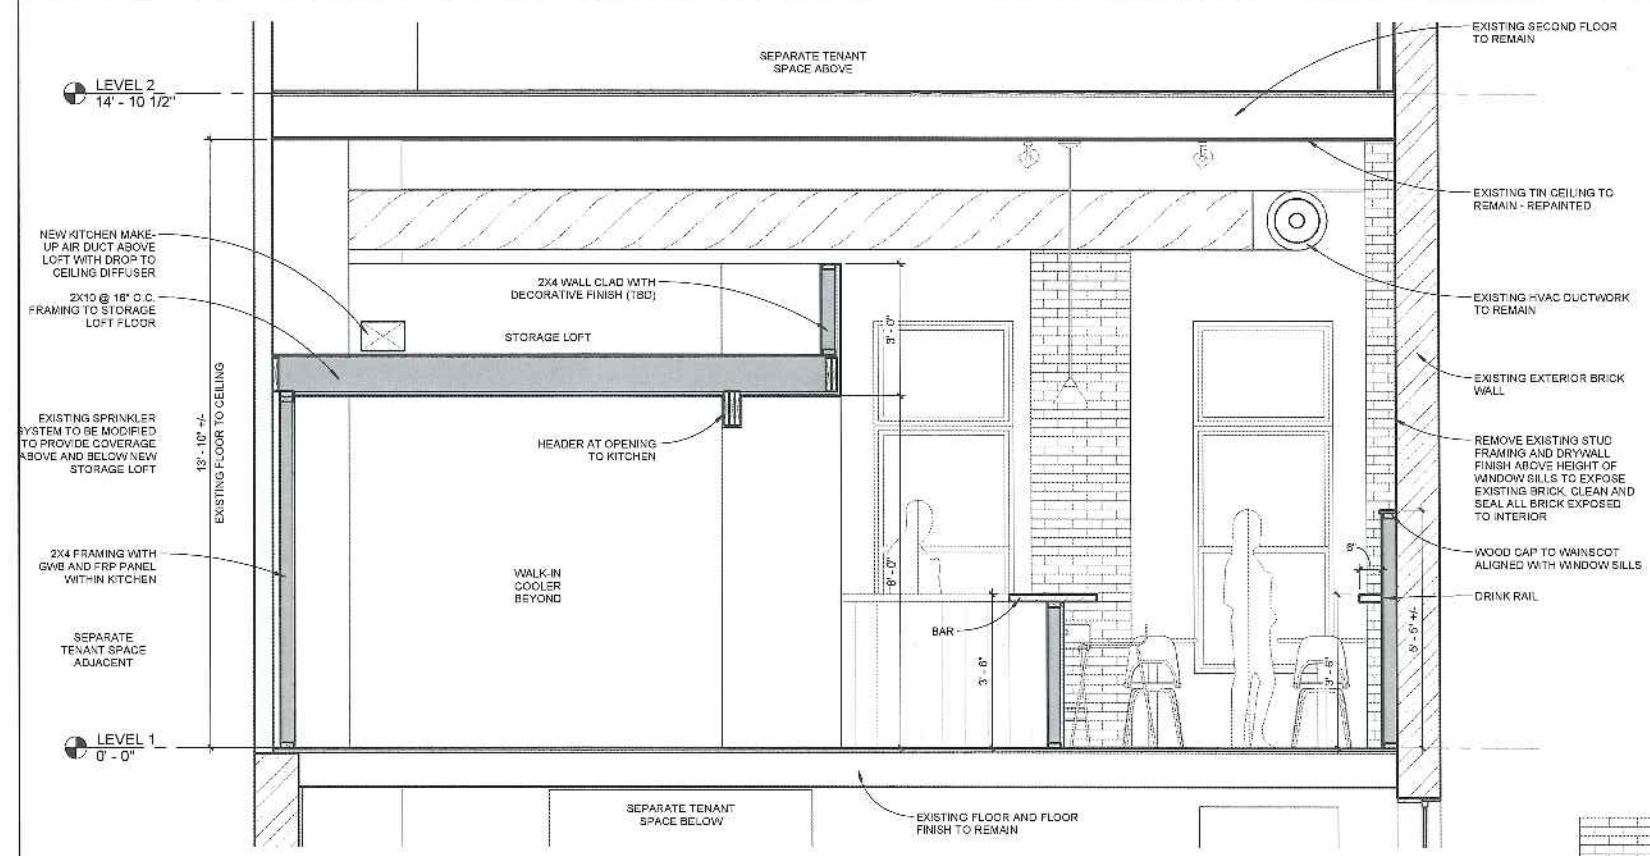


1 BUILDING SECTION
 1/2" = 1'-0"

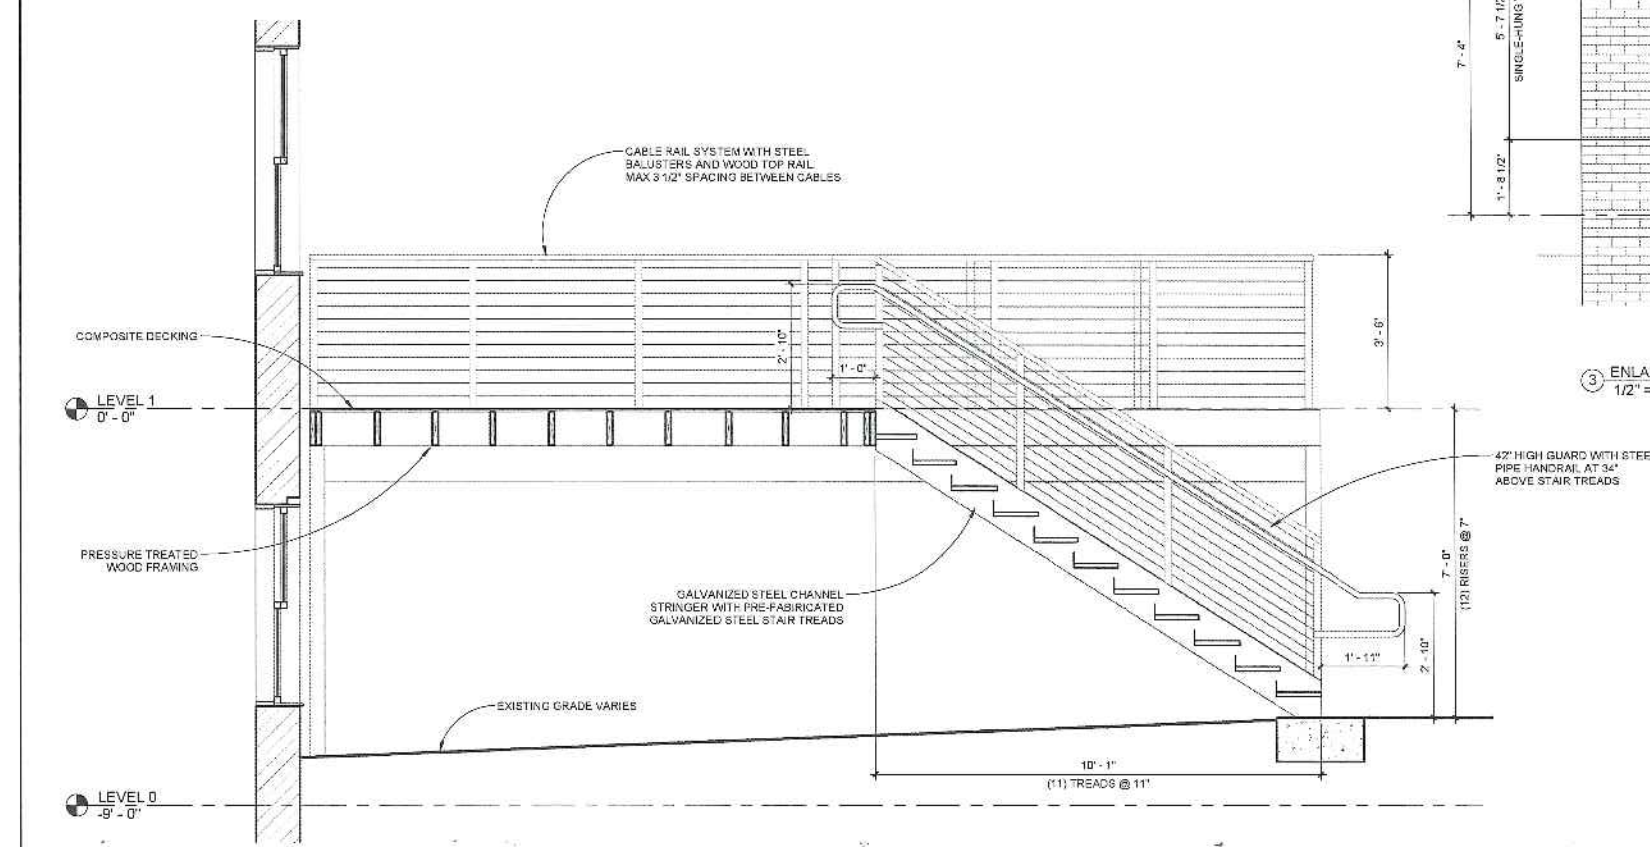

2 STAIR/DECK SECTION
 1/2" = 1'-0"

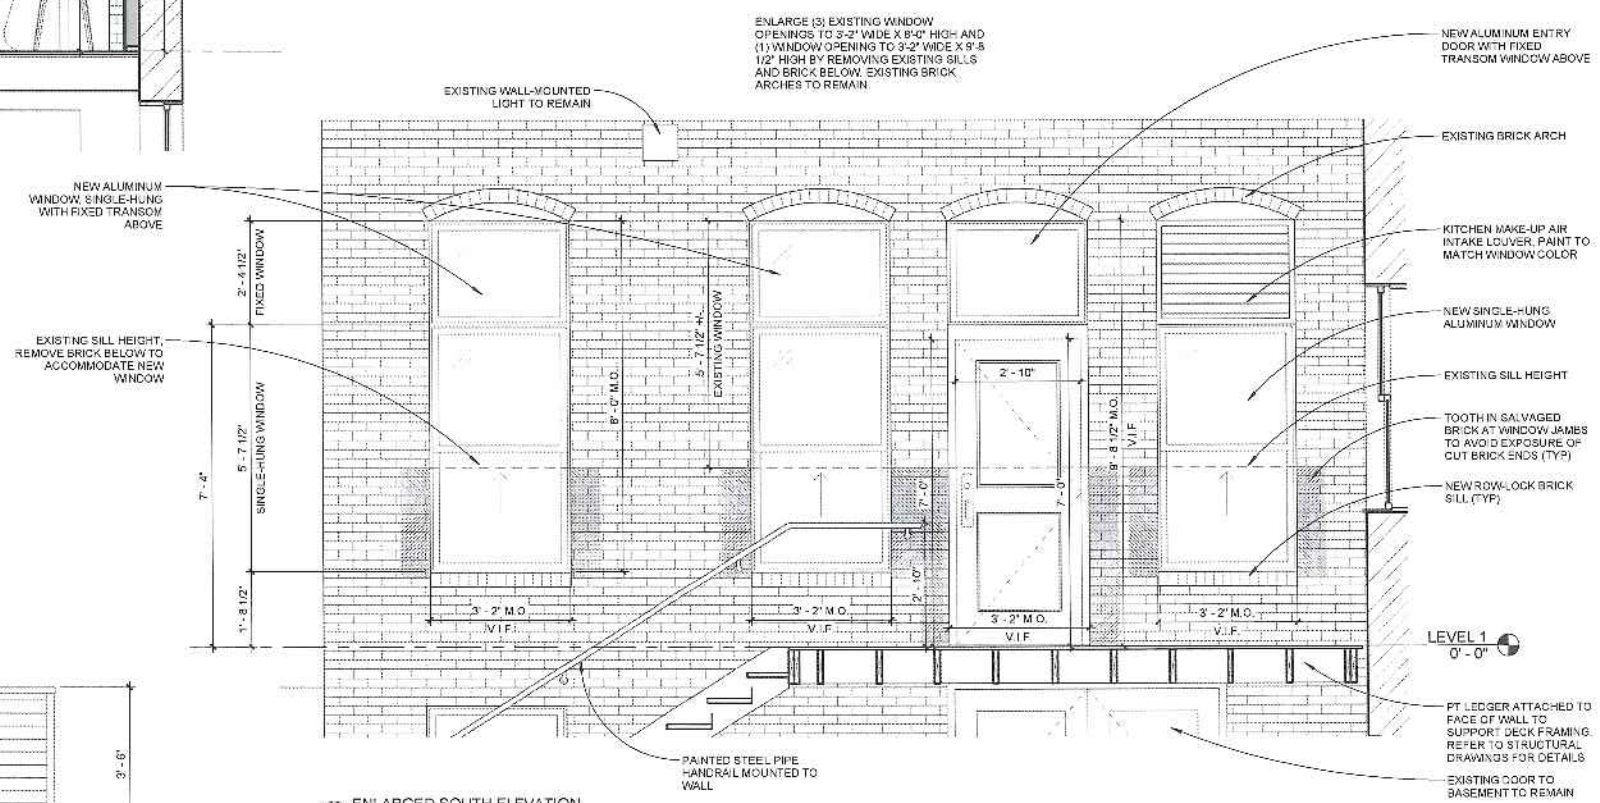

3 ENLARGED SOUTH ELEVATION
 1/2" = 1'-0"

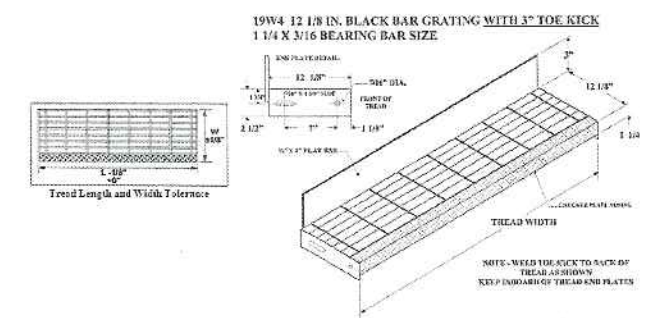

4 PREFABRICATED STAIR TREAD DETAIL
 12" = 1'-0"

A301