



**EL RAYO - FREE STREET**  
 PORTLAND, MAINE  
 RENOVATION




CONSULTANTS:

REVISIONS:

ISSUED:	01/15/16
PROJECT No:	1523
DRAWN BY:	HP
CHECKED BY:	HP
SHEET TITLE:	EXTERIOR ELEVATIONS

**A201**

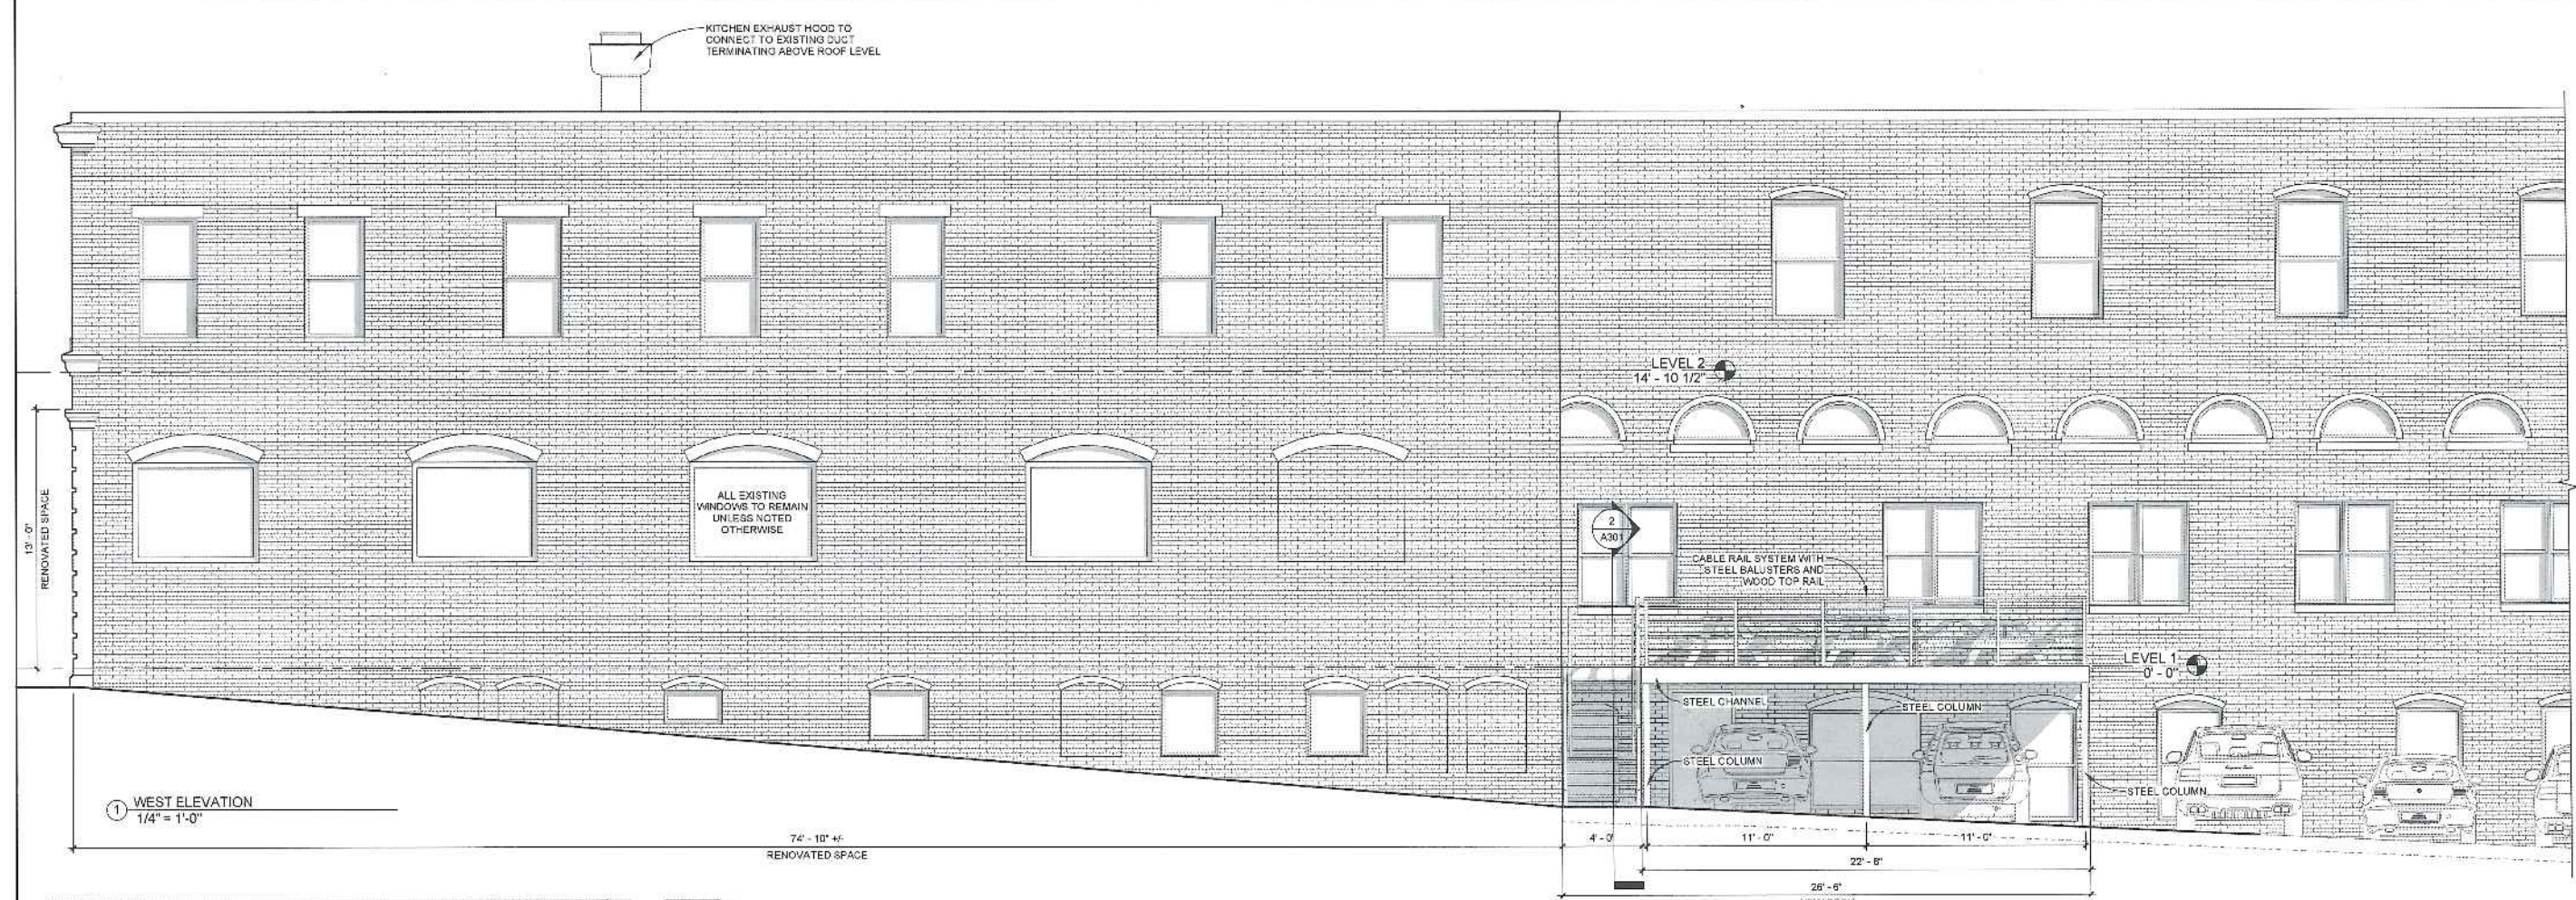

1 WEST ELEVATION  
 1/4" = 1'-0"




WEST & SOUTH ELEVATION - FROM PARKING LOT



NORTH ELEVATION - FROM FREE STREET



WEST ELEVATION - FROM PARKING LOT

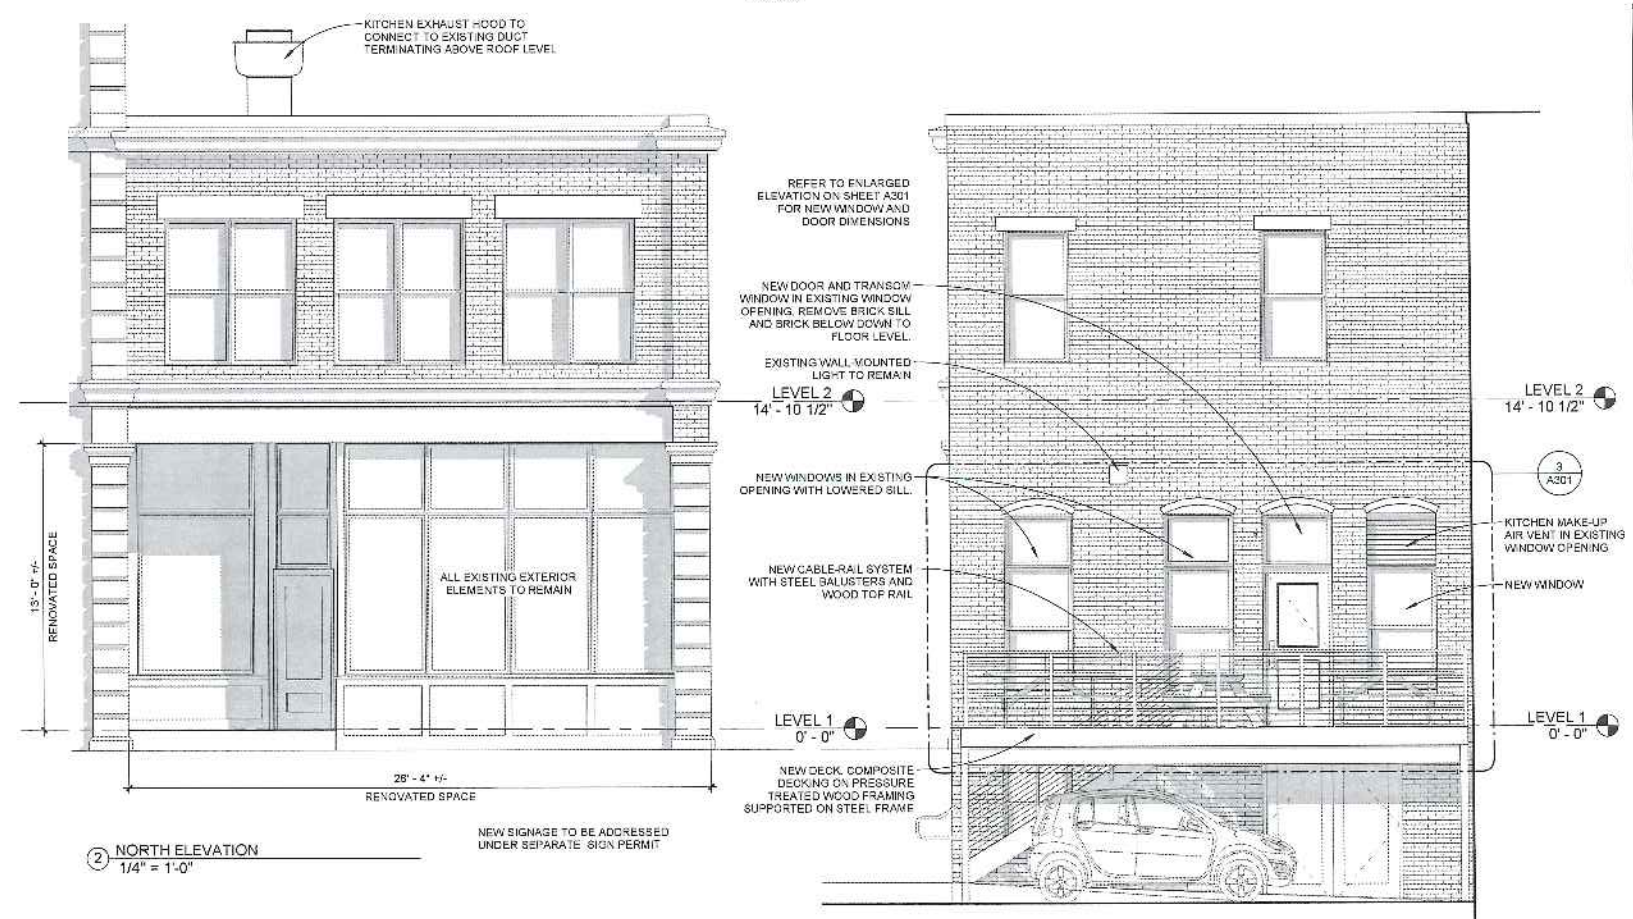

2 NORTH ELEVATION  
 1/4" = 1'-0"

3 SOUTH ELEVATION  
 1/4" = 1'-0"