



**EL RAYO - FREE STREET**  
 PORTLAND, MAINE  
 RENOVATION


**BIRBURN**  
 architecture for life  
 50 State Street, Portland, ME 04101  
 207.788.8888

CONSULTANTS:

REVISIONS:


ISSUED: 01/15/16  
 PROJECT No: 1523  
 DRAWN BY: RP  
 CHECKED BY: RP  
 SHEET TITLE:  
 FLOOR PLANS &  
 REFLECTED CEILING PLAN

**A101**

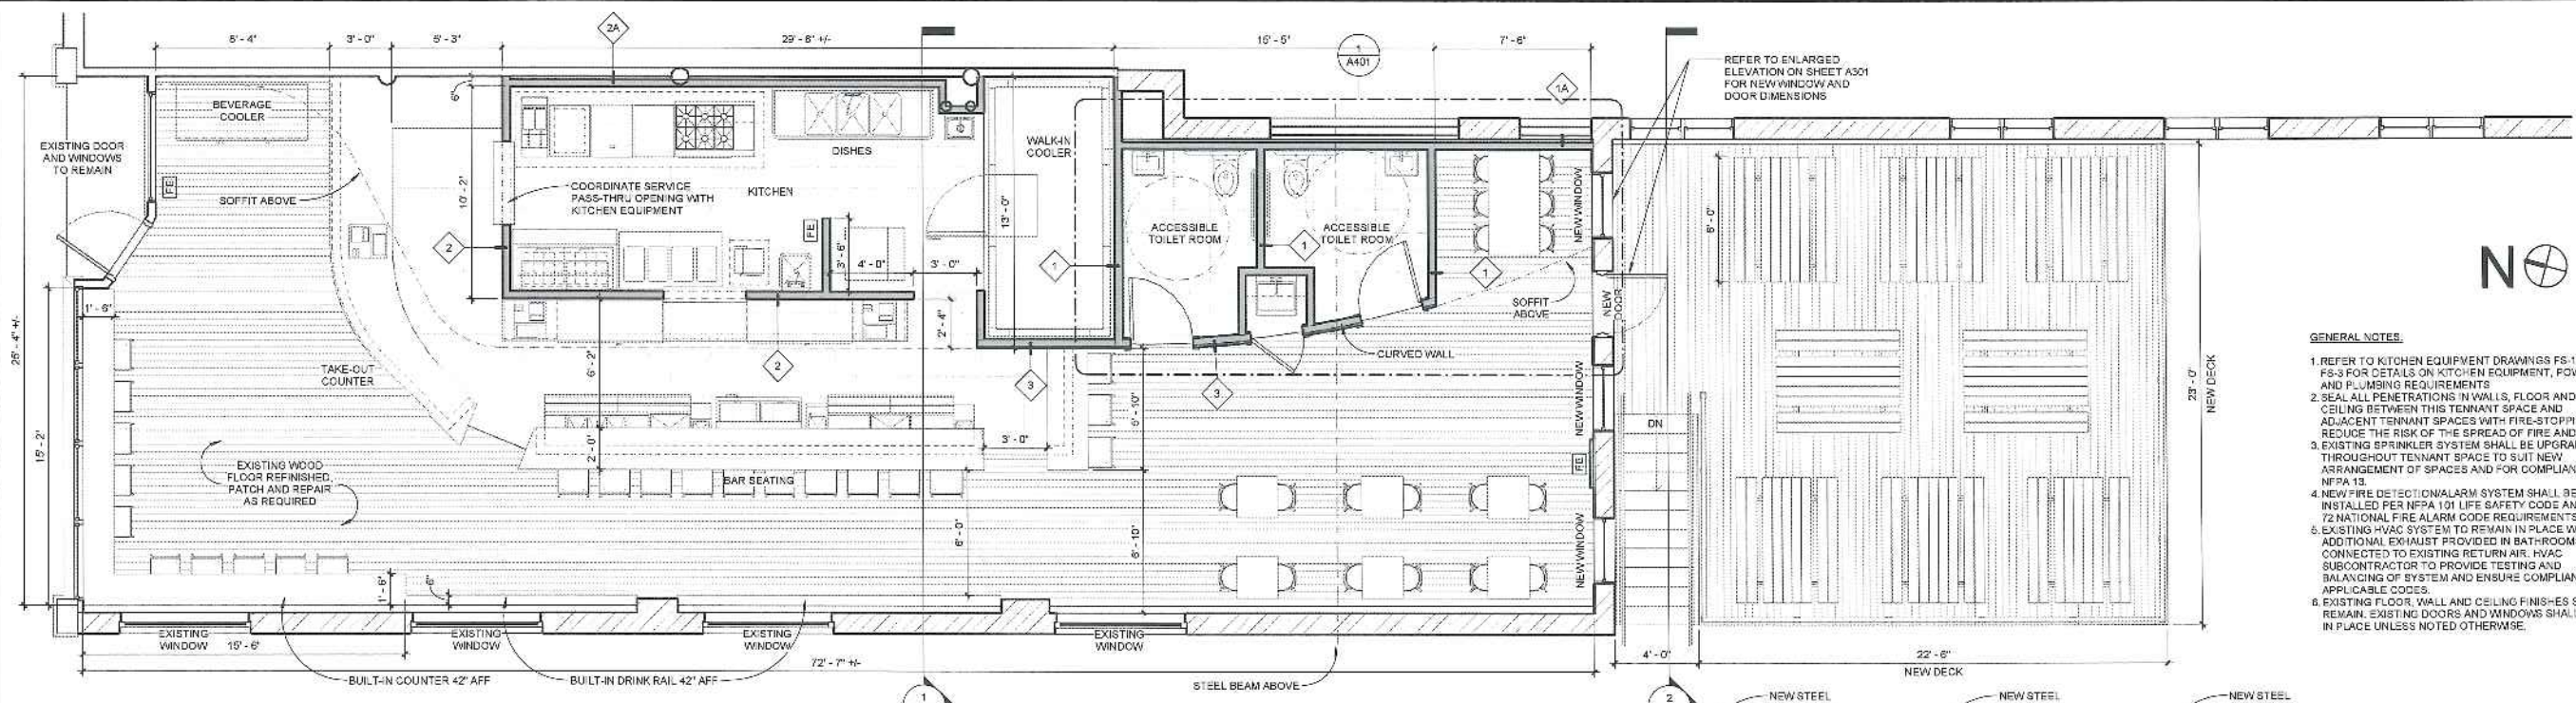


- GENERAL NOTES**
- REFER TO KITCHEN EQUIPMENT DRAWINGS FS-1 THRU FS-3 FOR DETAILS ON KITCHEN EQUIPMENT, POWER AND PLUMBING REQUIREMENTS
  - SEAL ALL PENETRATIONS IN WALLS, FLOOR AND CEILING BETWEEN THIS TENANT SPACE AND ADJACENT TENANT SPACES WITH FIRE-STOPPING TO REDUCE THE RISK OF THE SPREAD OF FIRE AND SMOKE.
  - EXISTING SPRINKLER SYSTEM SHALL BE UPGRADED THROUGHOUT TENANT SPACE TO SUIT NEW ARRANGEMENT OF SPACES AND FOR COMPLIANCE WITH NFPA 13.
  - NEW FIRE DETECTION/ALARM SYSTEM SHALL BE INSTALLED PER NFPA 101 LIFE SAFETY CODE AND NFPA 72 NATIONAL FIRE ALARM CODE REQUIREMENTS.
  - EXISTING HVAC SYSTEM TO REMAIN IN PLACE WITH ADDITIONAL EXHAUST PROVIDED IN BATHROOMS CONNECTED TO EXISTING RETURN AIR. HVAC SUBCONTRACTOR TO PROVIDE TESTING AND BALANCING OF SYSTEM AND ENSURE COMPLIANCE WITH APPLICABLE CODES.
  - EXISTING FLOOR, WALL AND CEILING FINISHES SHALL REMAIN. EXISTING DOORS AND WINDOWS SHALL REMAIN IN PLACE UNLESS NOTED OTHERWISE.

1 MAIN FLOOR PLAN  
 1/4" = 1'-0"

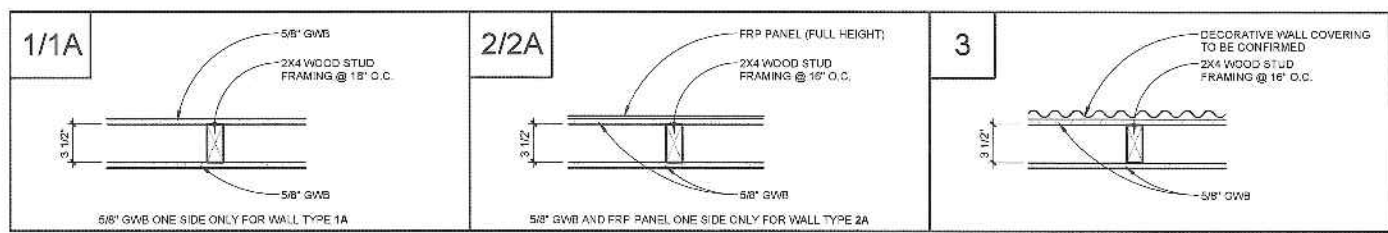


NOTE: PROVIDE MOISTURE RESISTANT GWB AND ACOUSTICAL BATT INSULATION AT ALL BATH-ROOM WALLS

WALL TYPES  
 1 1/2" = 1'-0"

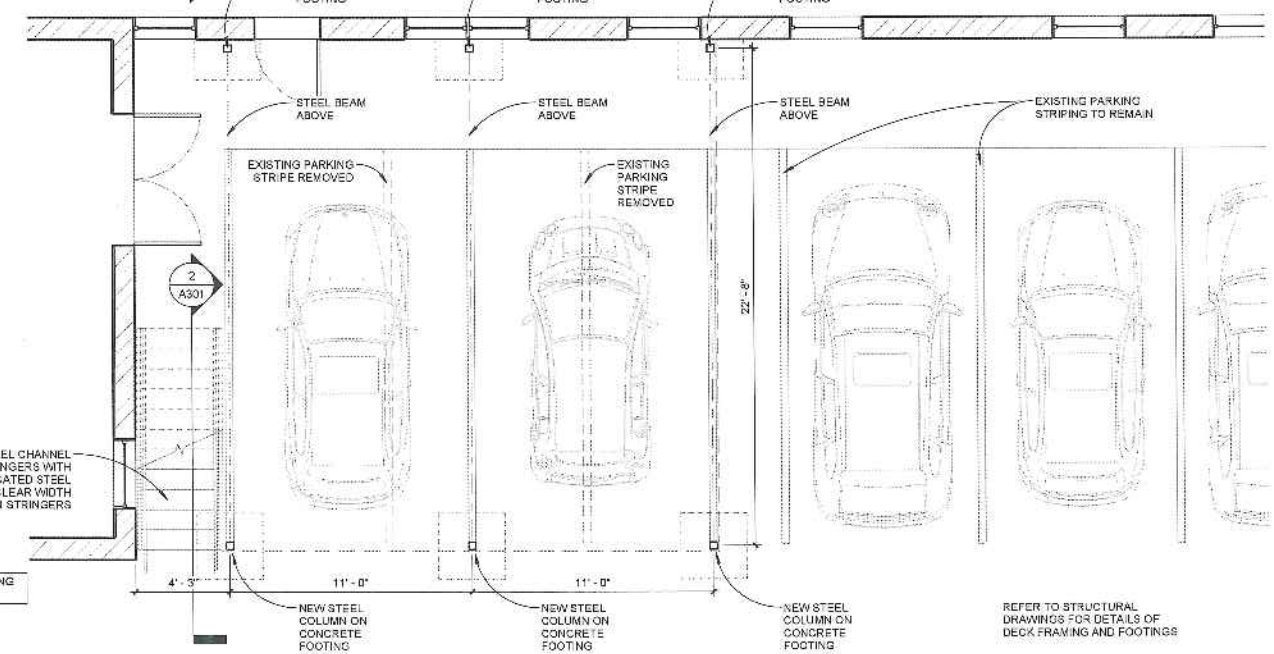

2 LOWER LEVEL PLAN  
 1/4" = 1'-0"

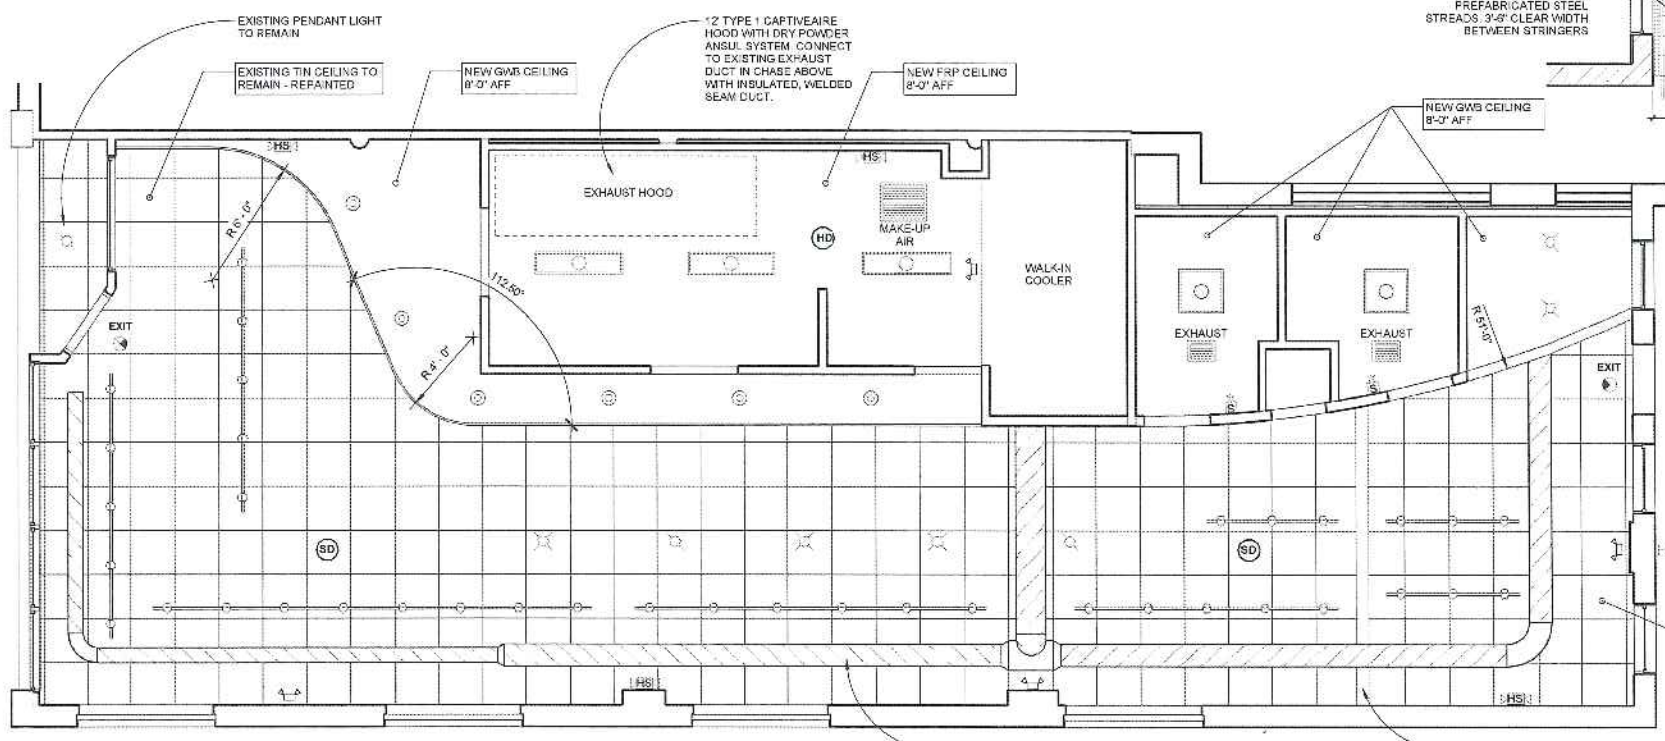

3 REFLECTED CEILING PLAN  
 1/4" = 1'-0"

**LIGHTING SYMBOL LEGEND**

	SURFACE MOUNTED LIGHT FIXTURE		4 SURFACE MOUNTED FLUORESCENT LIGHT FIXTURE
	RECESSED LIGHT FIXTURE		UNDER-CABINET LIGHT FIXTURE
	WALL MOUNTED LIGHT FIXTURE		PENDANT LIGHT FIXTURE
	EXHAUST FANLIGHT		WALL MOUNTED STRIP LIGHT
	GARAGE DOOR OPENER		CEILING FANLIGHT
	TRACK LIGHT SYSTEM		COMBINATION HORN/STROBE NOTIFICATION DEVICE
	ILLUMINATED EXIT SIGN		STROBE ONLY NOTIFICATION DEVICE
	EMERGENCY LIGHT PACK		SMOKE / HEAT DETECTOR

LIGHT FIXTURES TO BE SELECTED BY OWNER