

EL RAYO - FREE STREET
PORTLAND, MAINE
RENOVATION

BRIBURN
architecture for life
Portland, ME 04101 207.754.8492

CONSULTANTS:

REVISIONS:

ISSUED: 01/15/16

PROJECT No: 1523


DRAWN BY: RIP

CHECKED BY: RIP

SHEET TITLE:

EXTERIOR ELEVATIONS


A201

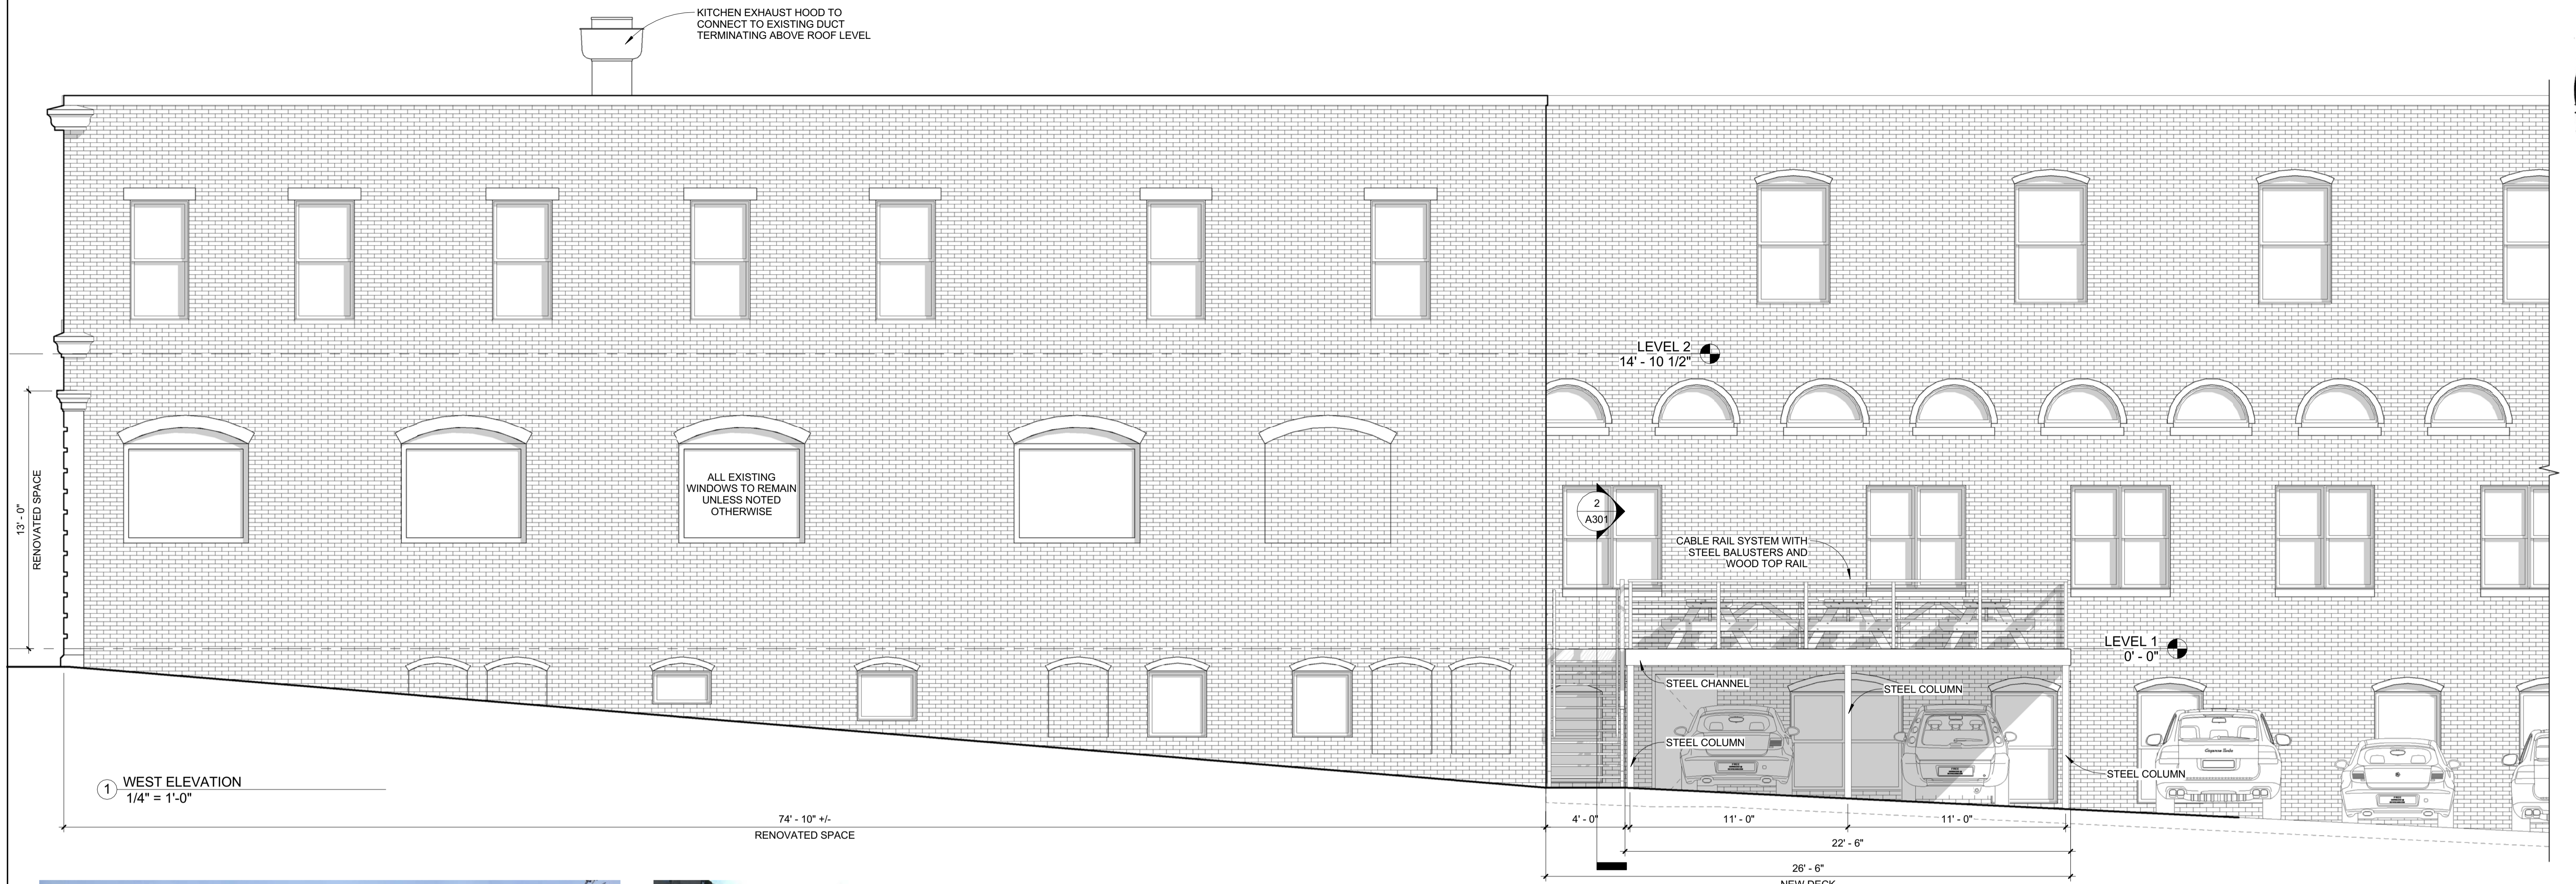

WEST & SOUTH ELEVATION - FROM PARKING LOT



NORTH ELEVATION - FROM FREE STREET

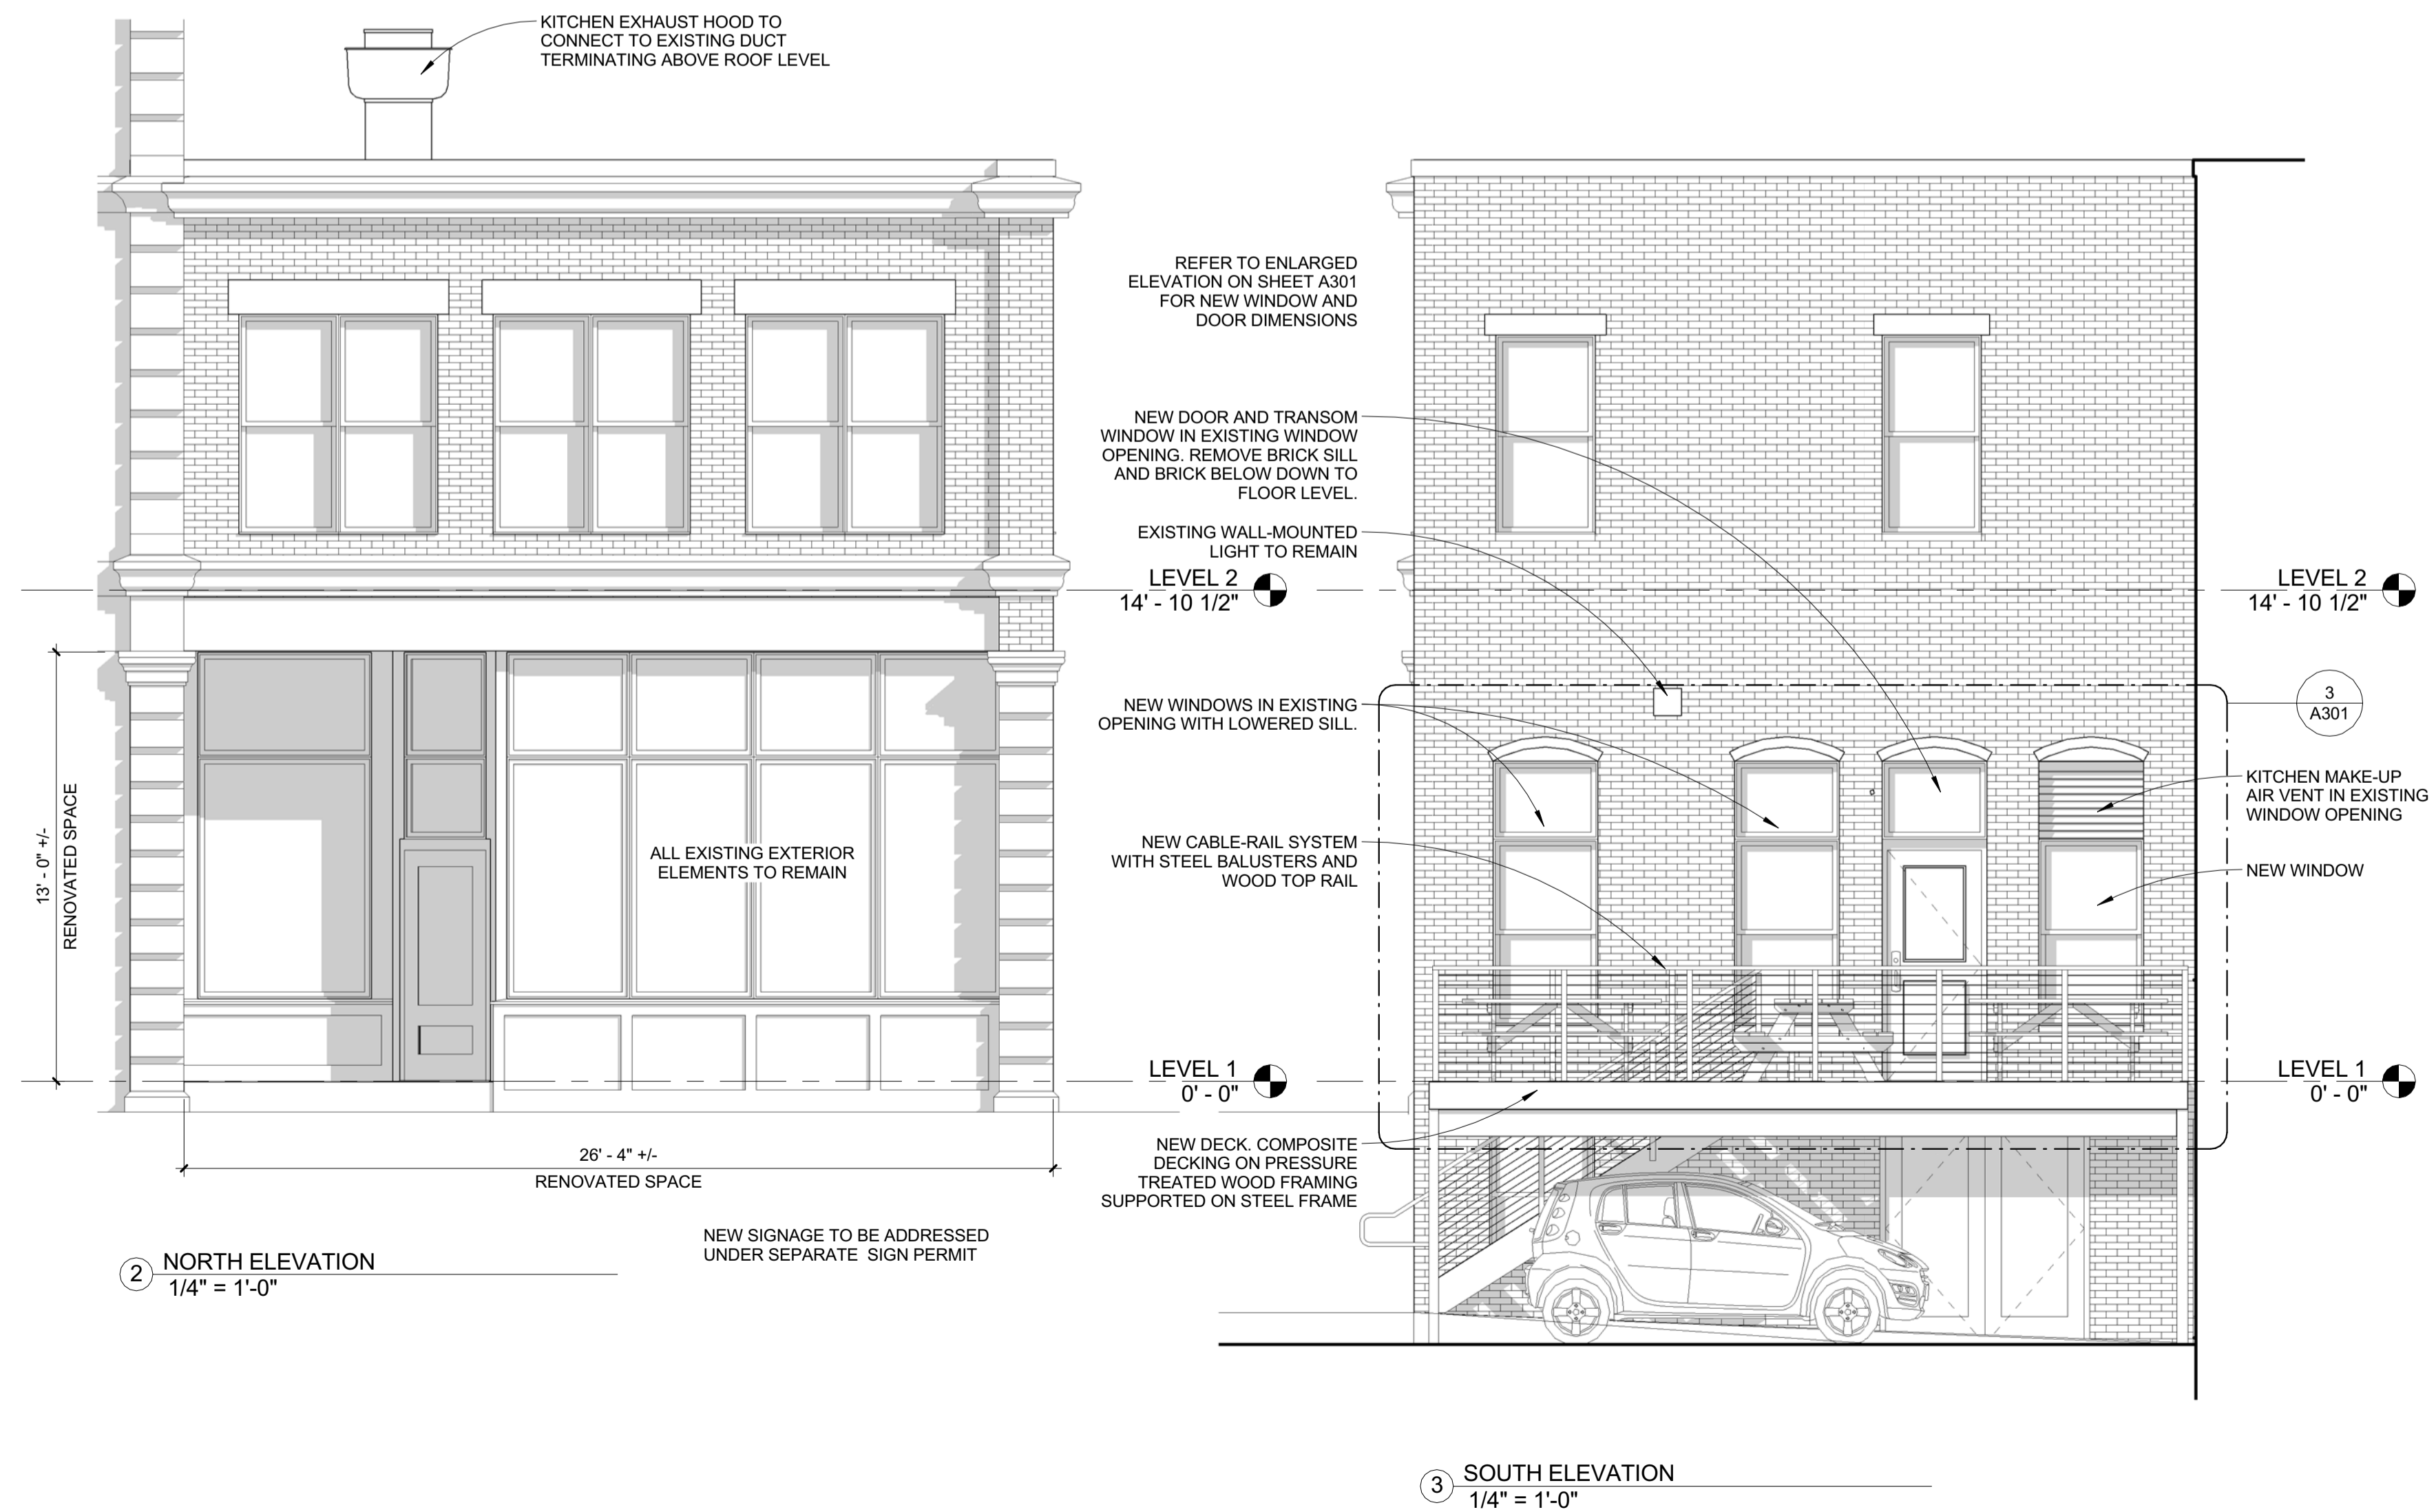

WINDOWS TO BE REPLACED

WEST ELEVATION - FROM PARKING LOT