



EL RAYO - FREE STREET
 PORTLAND, MAINE
 RENOVATION


BRIBURN
 architecture for life
 3 Maple St. Suite 202 Portland, ME 04101 207.775.8492

CONSULTANTS:


REVISIONS:

ISSUED: 01/15/16
 PROJECT No: 1523
 DRAWN BY: RIP
 CHECKED BY: RIP
 SHEET TITLE:
 BUILDING SECTIONS & ELEVATION DETAIL


A301

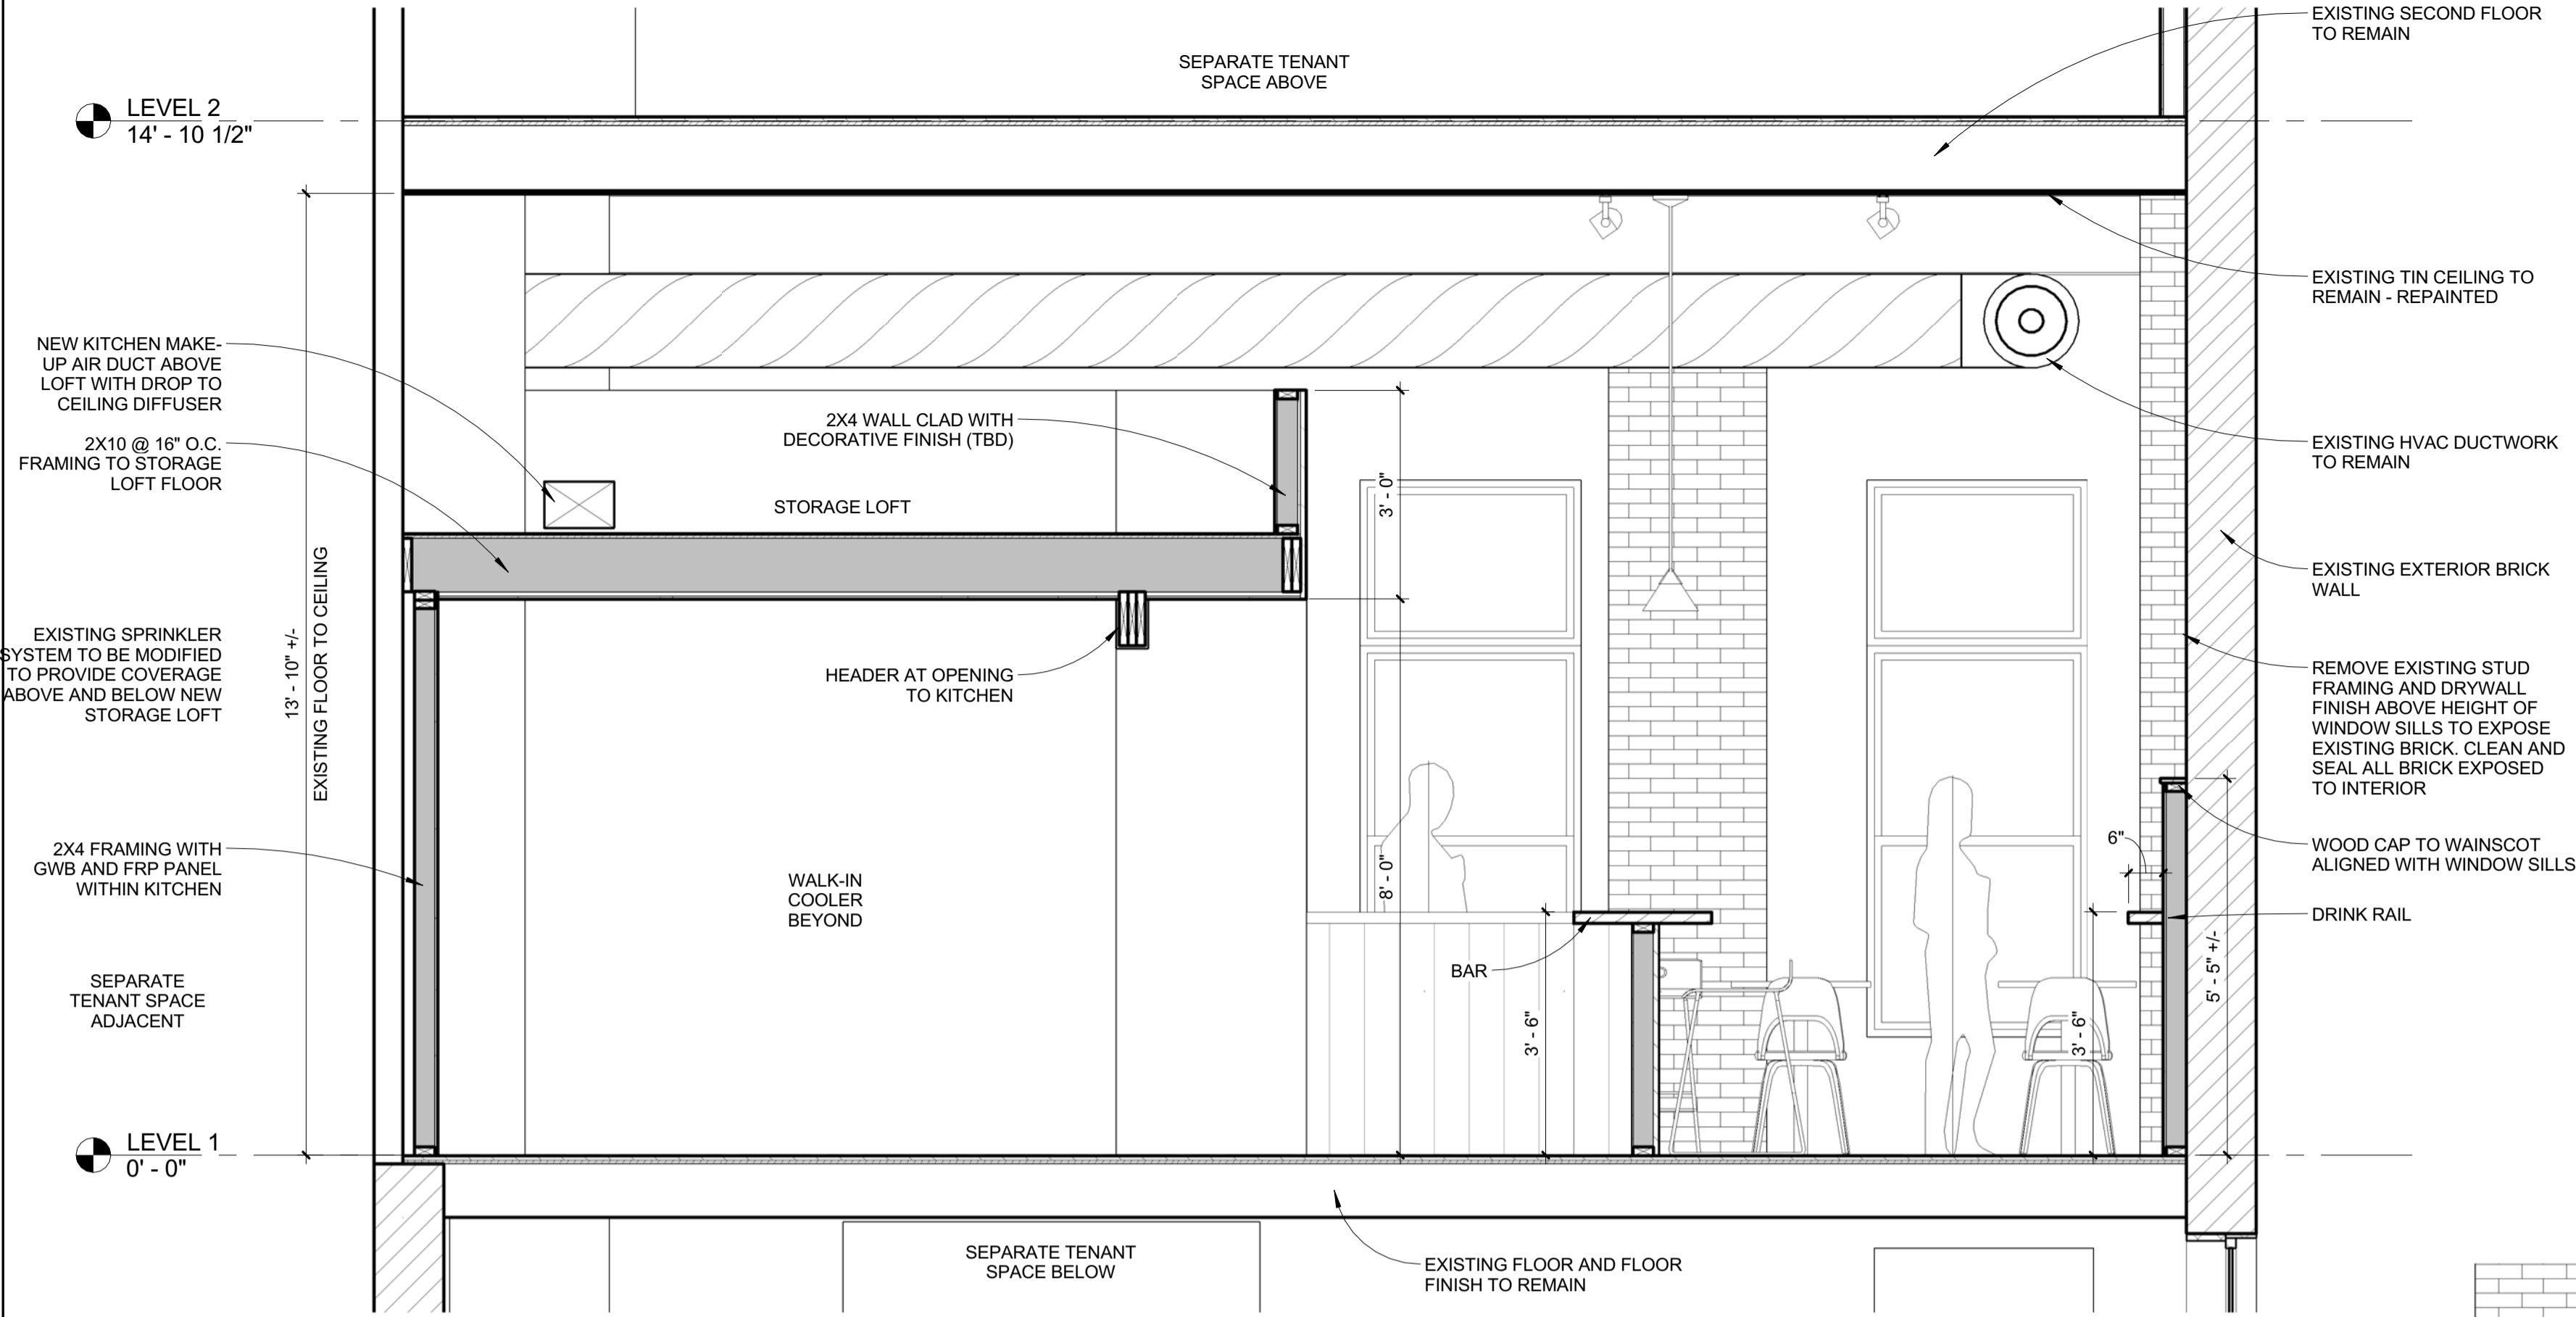


1 BUILDING SECTION
 1/2" = 1'-0"

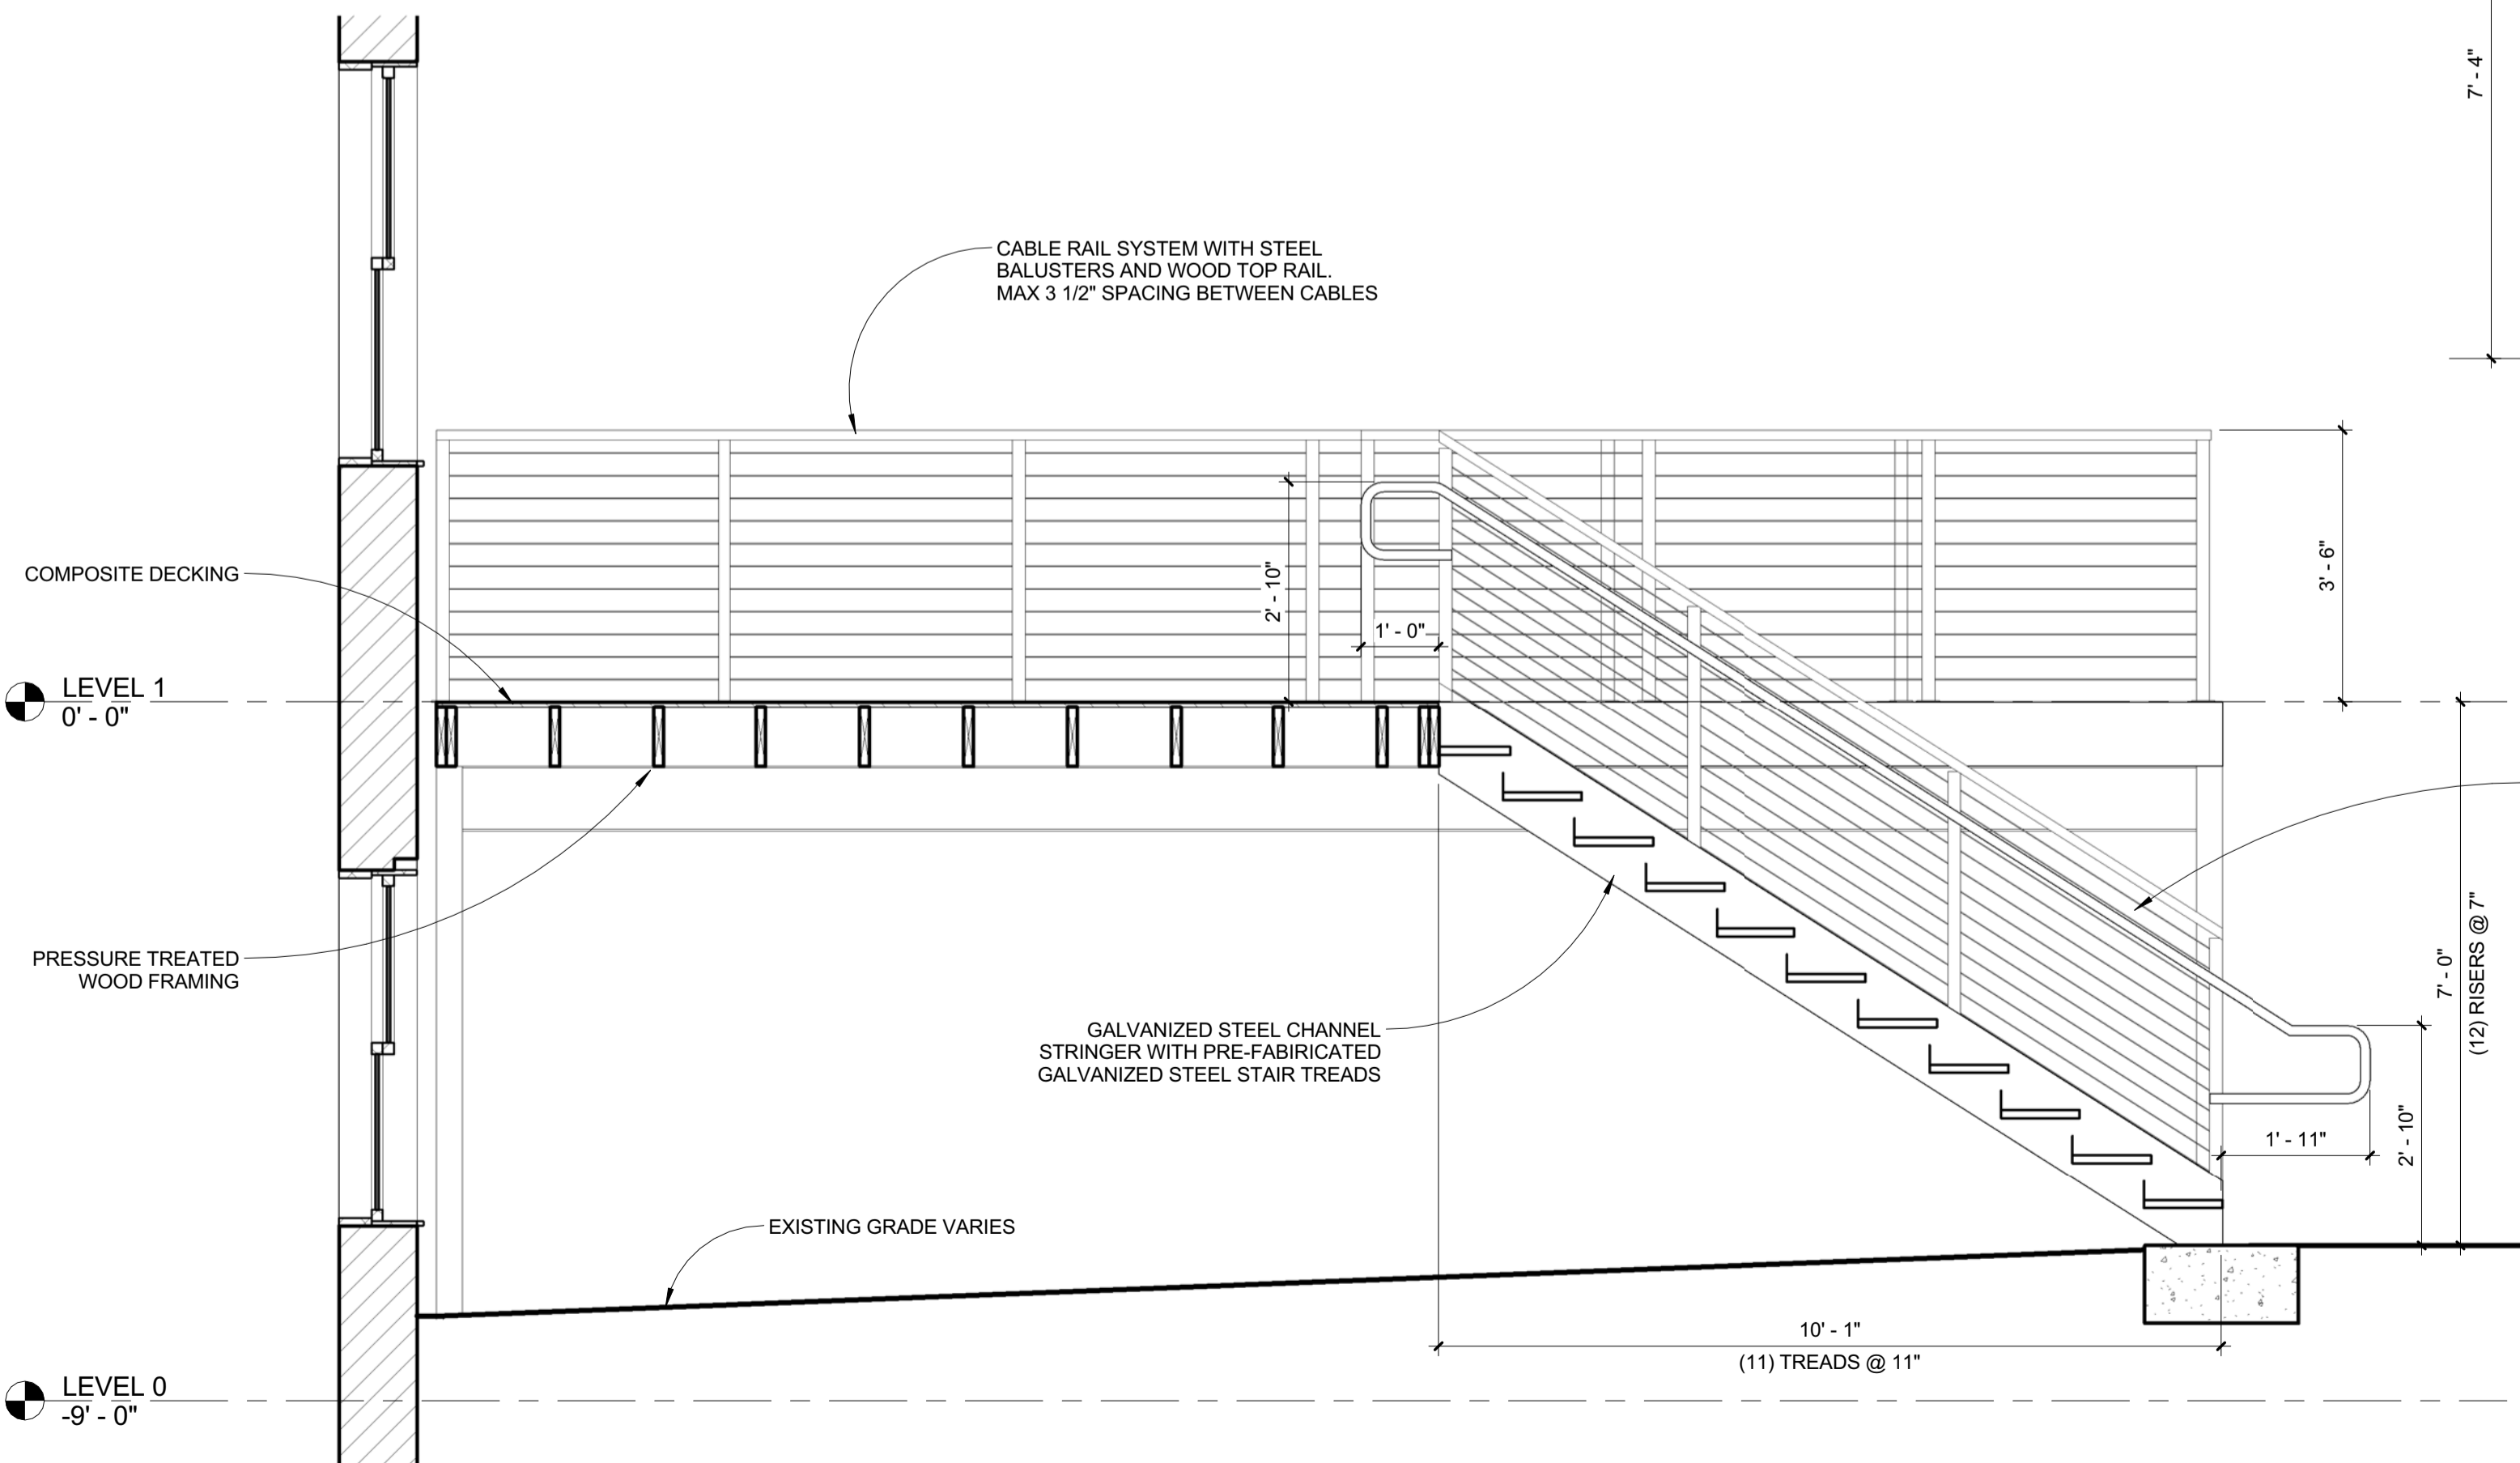

2 STAIR/DECK SECTION
 1/2" = 1'-0"

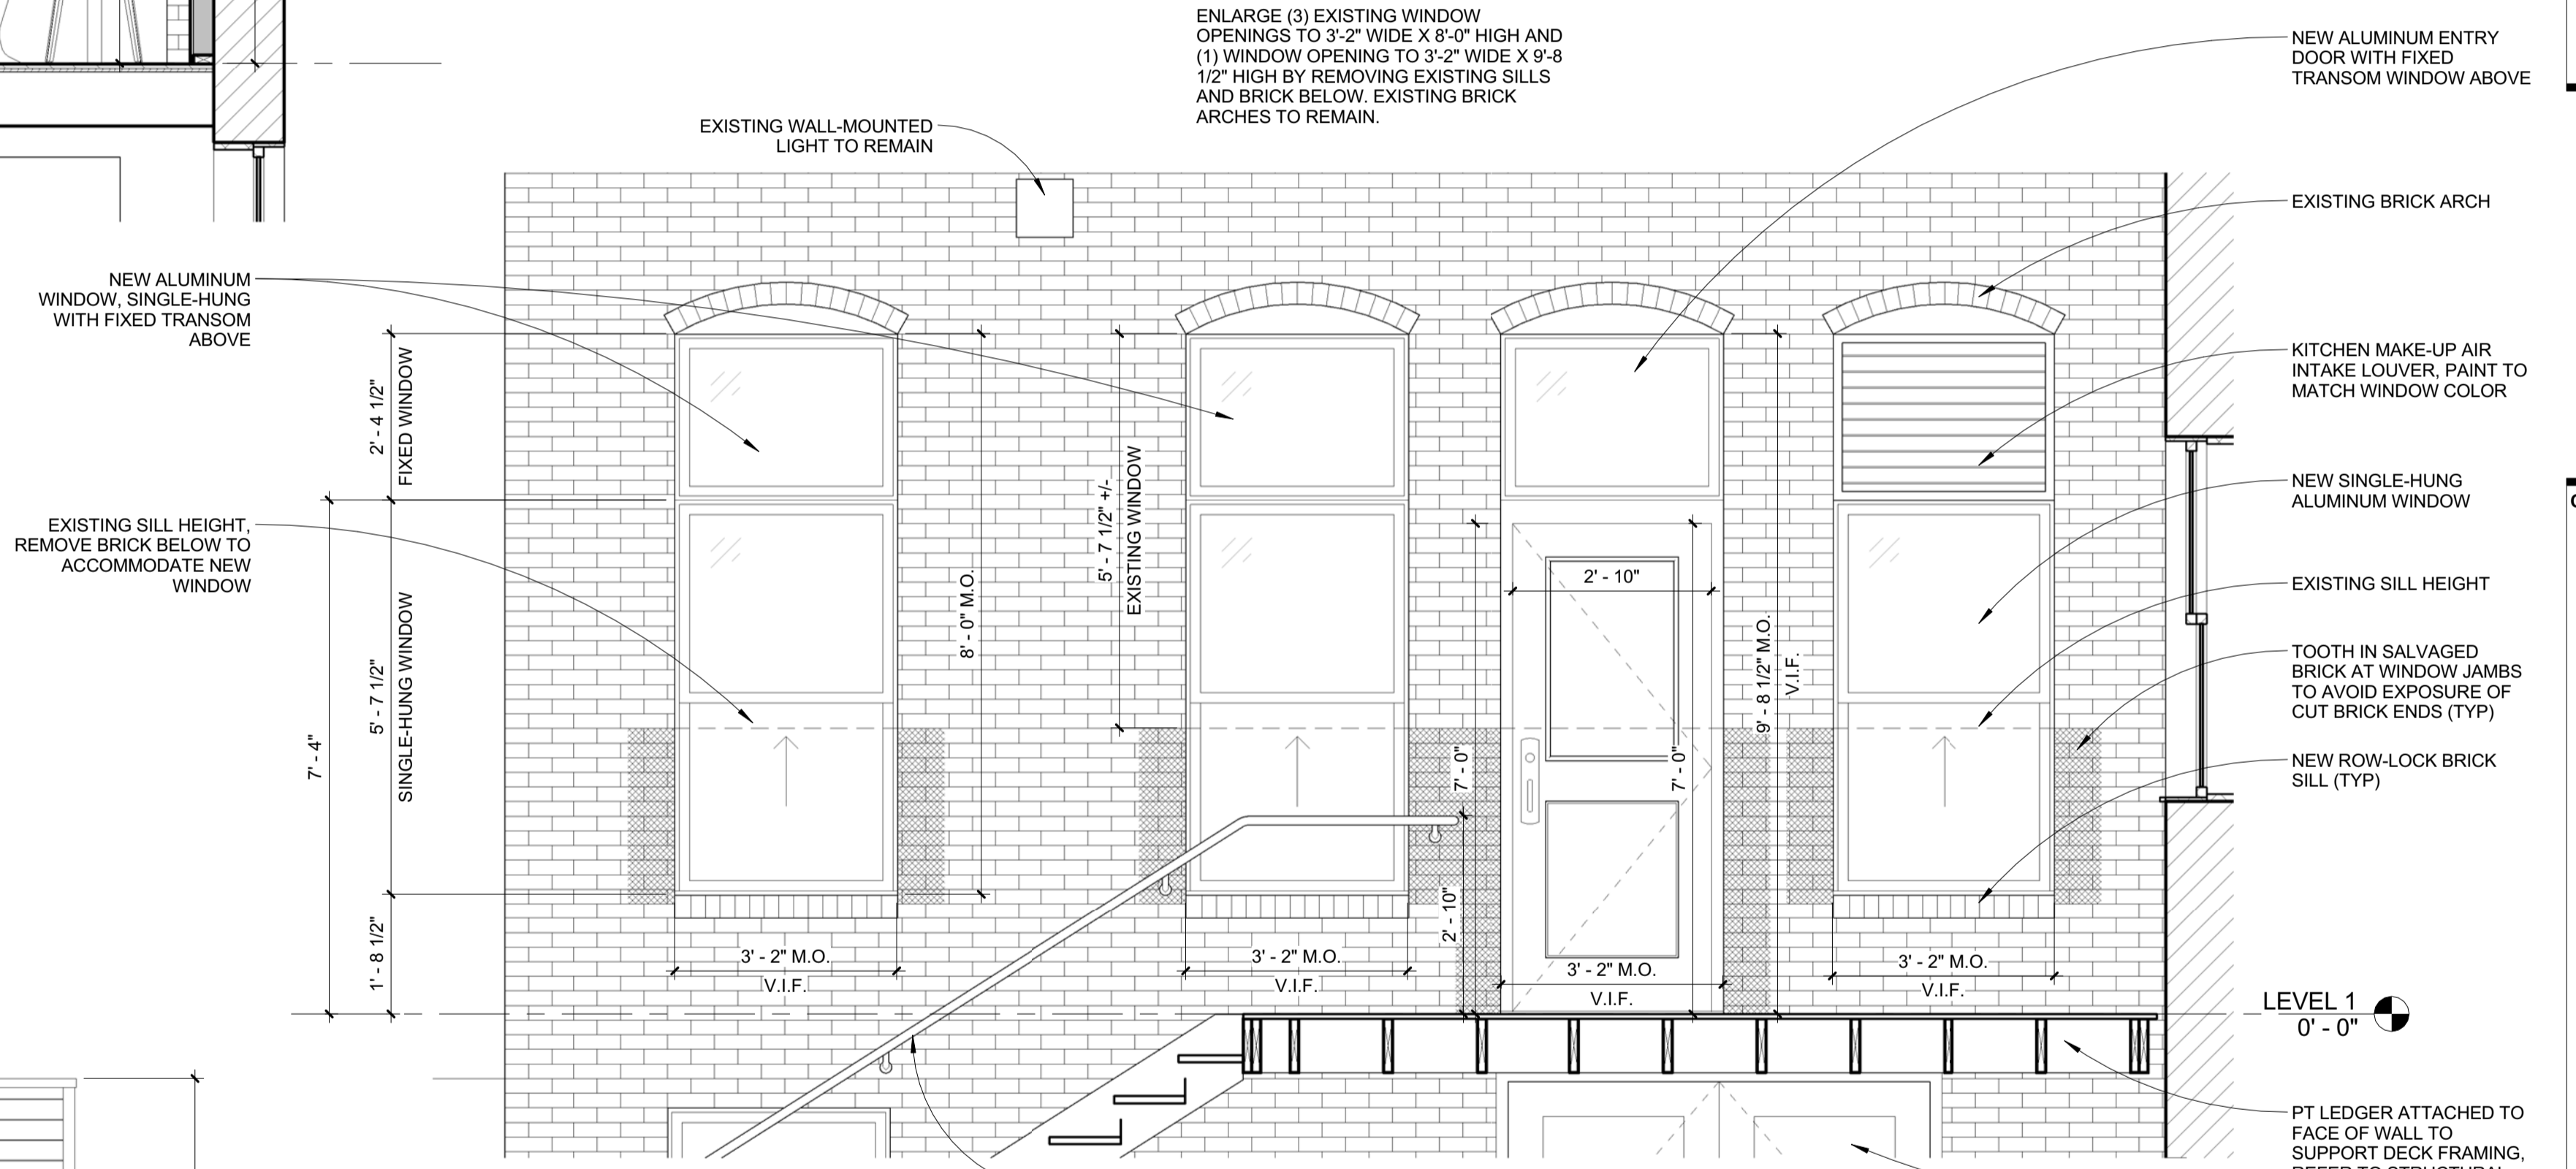

3 ENLARGED SOUTH ELEVATION
 1/2" = 1'-0"

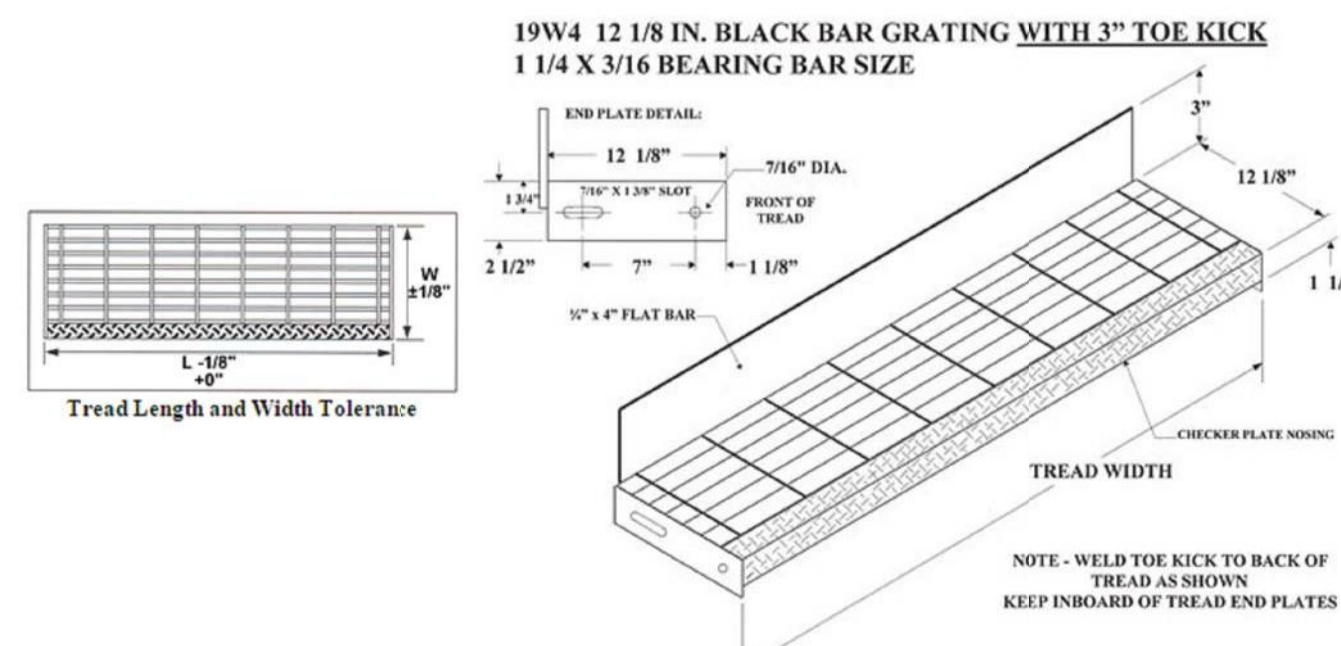

4 PREFABRICATED STAIR TREAD DETAIL
 1/2" = 1'-0"