


El Rayo – Portland
Existing Sign #1 Location

West Elevation

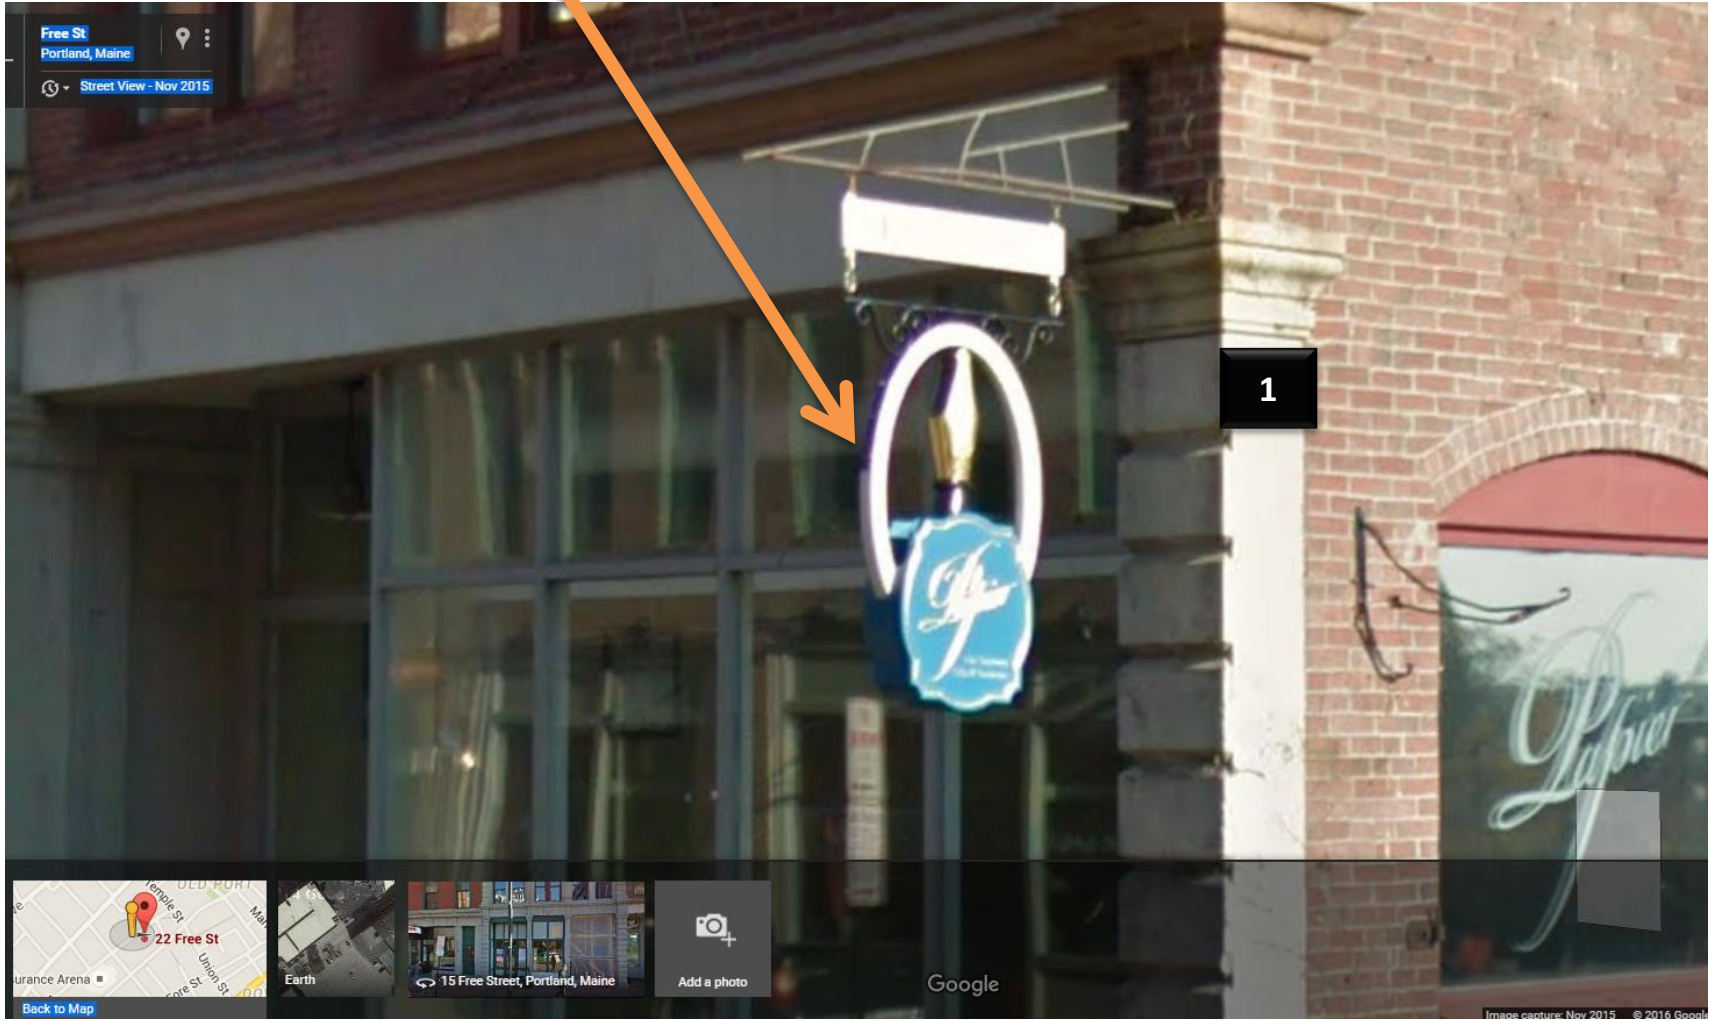

40A Manson Libby Road
 Scarborough, ME 04074
 Phone: 207-396-6111
 Fax: 207-396-6435

CLIENT	El Rayo
--------	---------

ADDRESS	26 Free St Portland ME
---------	---------------------------

DRAWING NAME	DATE
SALES PERSON	DESIGNER

CLIENT SIGNATURE & APPROVAL DATE	11
----------------------------------	----

DATE	REVISION HISTORY

THIS DESIGN IS THE EXCLUSIVE PROPERTY OF BURR SIGNS. ALL PRODUCTION AND REPRODUCTION RIGHTS ARE RESERVED BY US.

THIS PRINT HAS BEEN DESIGNED FOR YOUR PERSONAL USE. IT MAY NOT BE SUBMITTED, USED OR EXHIBITED OUTSIDE OF YOUR COMPANY OR ORGANIZATION WITHOUT THE EXPRESSED WRITTEN PERMISSION OF BURR SIGNS.