



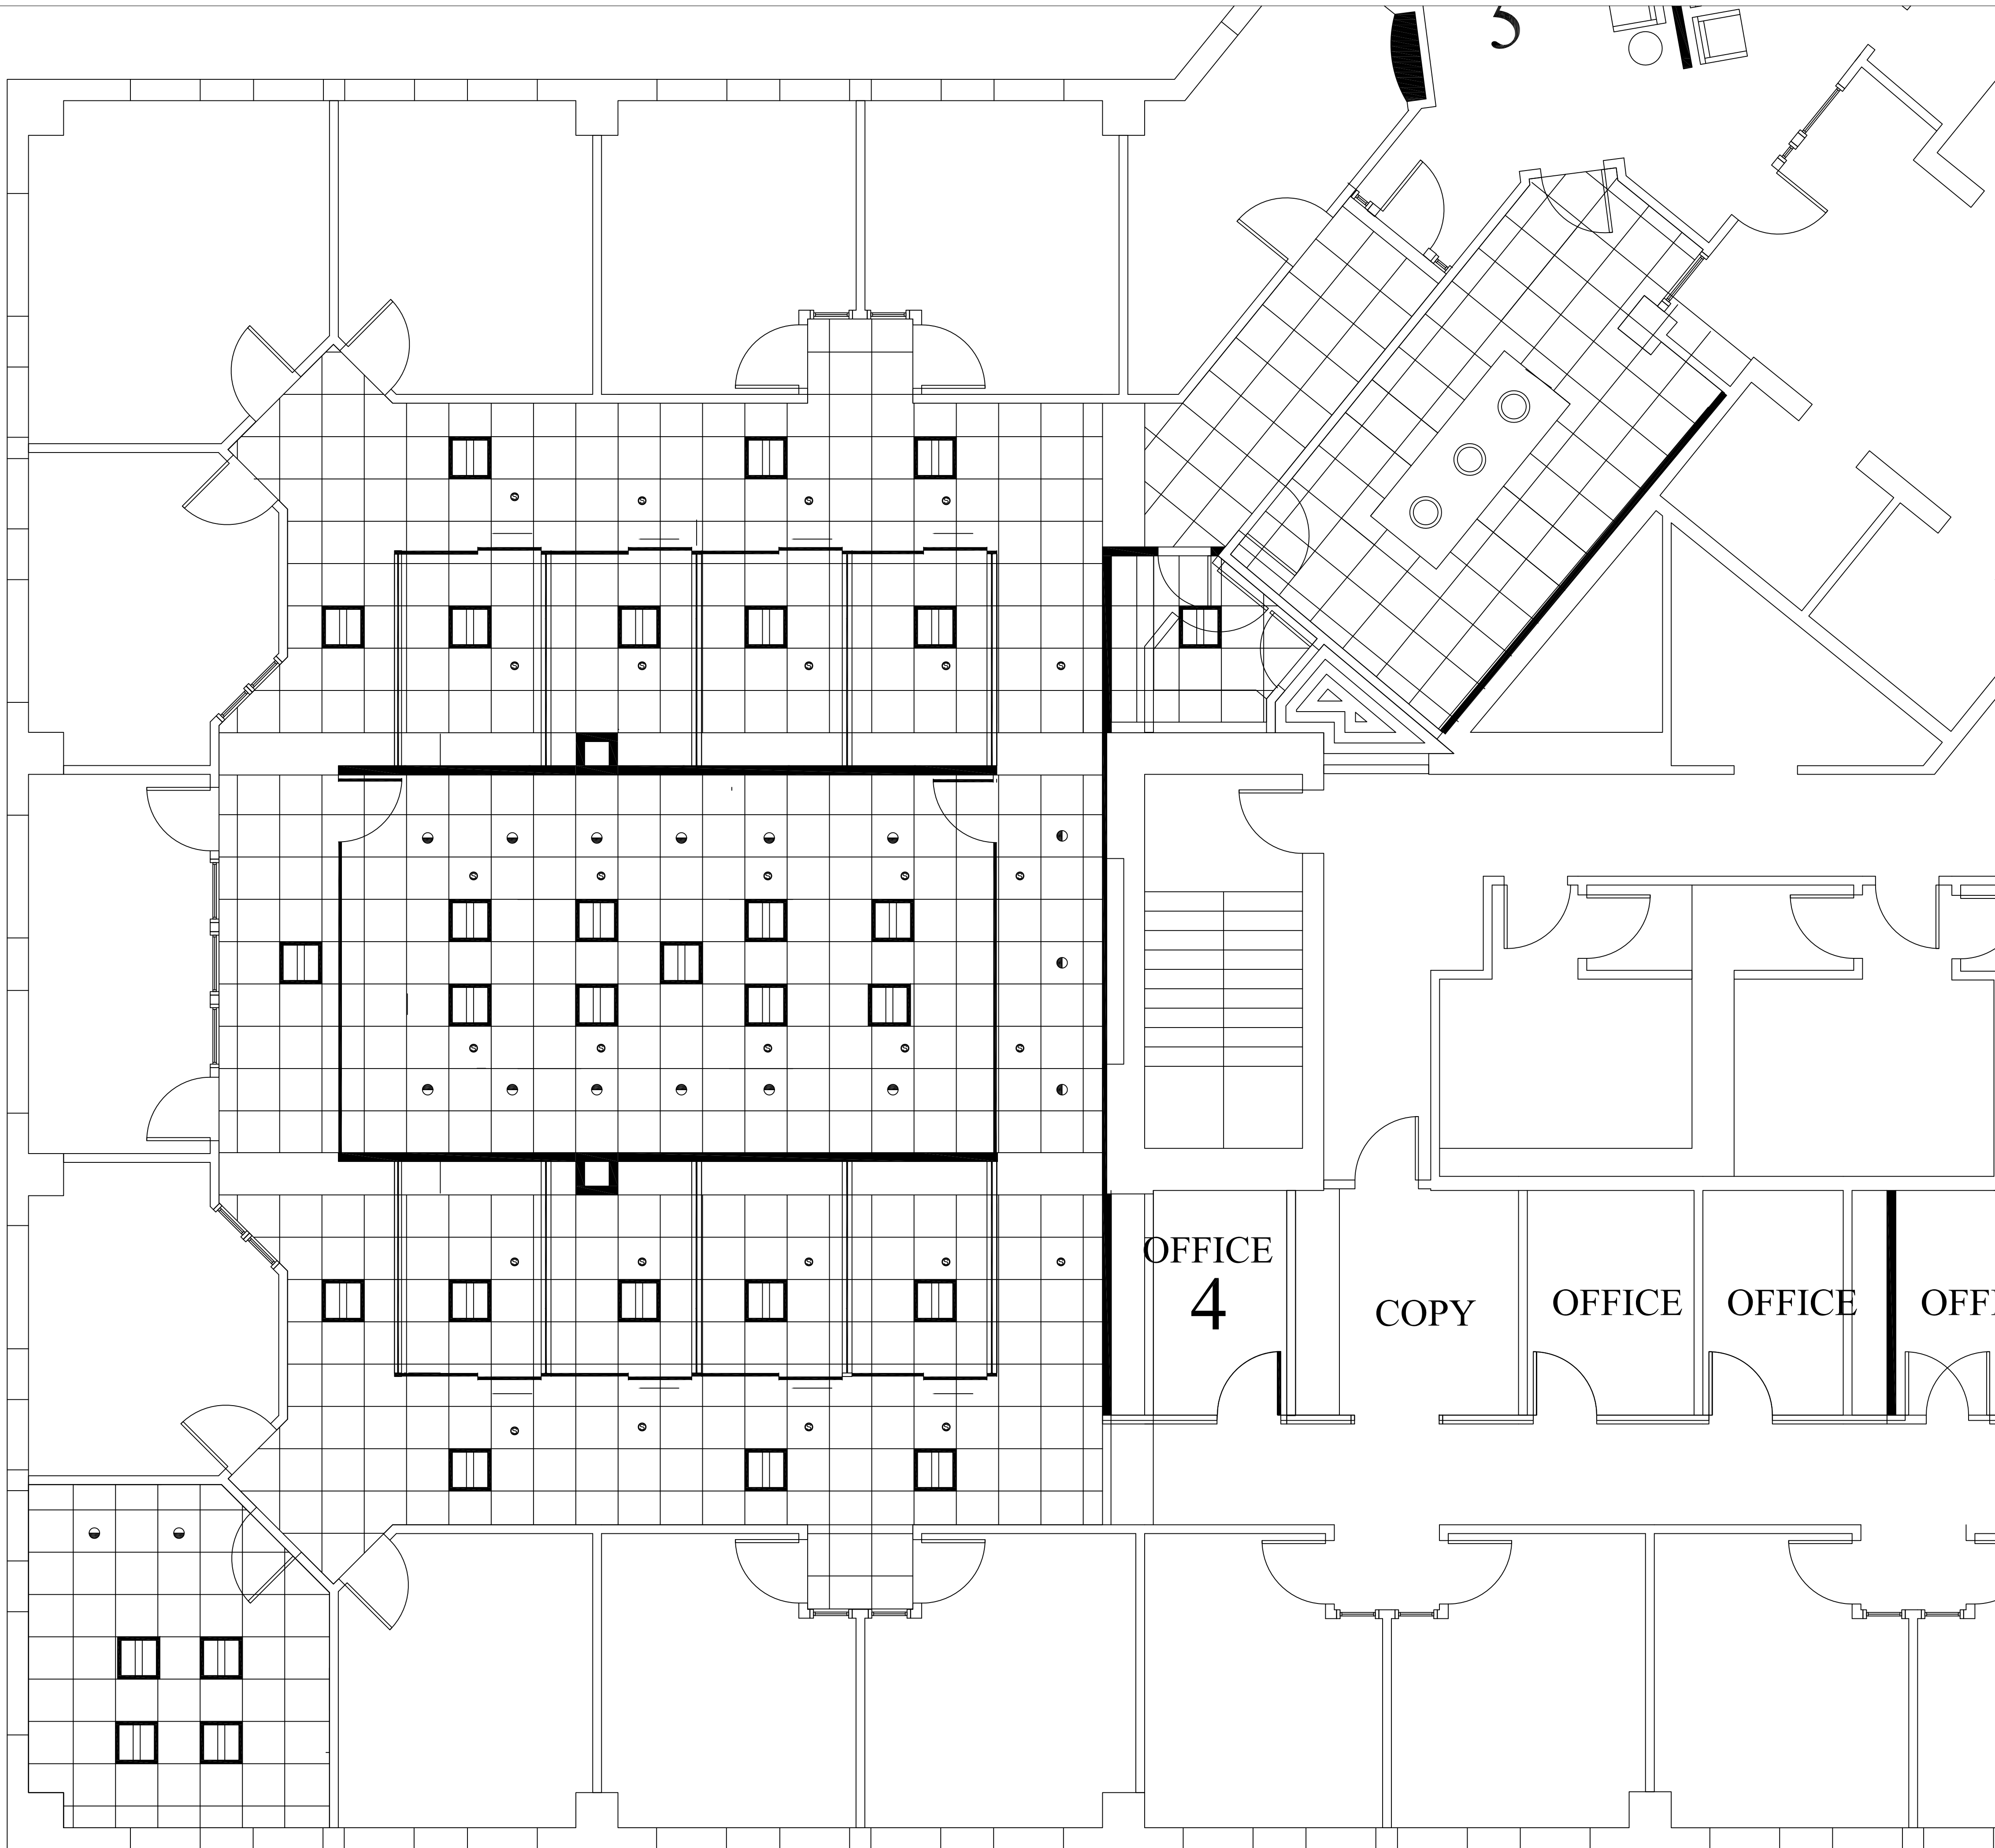
M Designs
Portland, Maine
207-233-5517 CELL
MDESIGNS@MAINE.RR.COM

ARCHITECTURE
architects
48 Union Wharf Portland, Maine 04101
(207) 772-6022 Fax (207) 772-4056


 


 
 

 

Project:
H M PAYSON
ONE PORTLAND
SQUARE
PORTLAND, MAINE

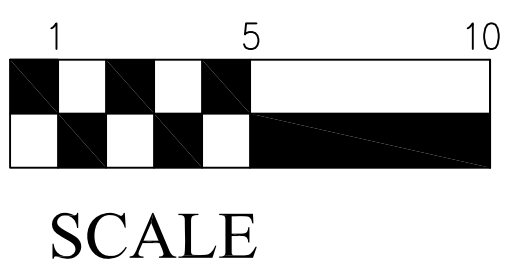
Revisions:

Date: MAY 5, 2015
Scale: 1/4" = 1'-0"
PHASE ONE - 1,2,7,4B
REFLECTED CEILING PLAN



LEGEND

-  PANEL DIFFUSER TBL
-  RETURN AIR VENT TBL
-  2 X 2 LED 22EN
-  WALL WASH LED
-  PENDANT
-  CEILING TILES MESA 682
-  NEW WALLS
-  SOFFIT EXISTING
-  CONCEALED SPRINKLER HEAD



SCALE