

HARRIMAN

AUBURN PORTLAND MANCHESTER



TD BANK  
ONE PORTLAND SQUARE  
3RD FLOOR IT ROOM  
RELOCATION

PORTLAND, ME

Harriman Project No. 15494


Key Plan

Proj North

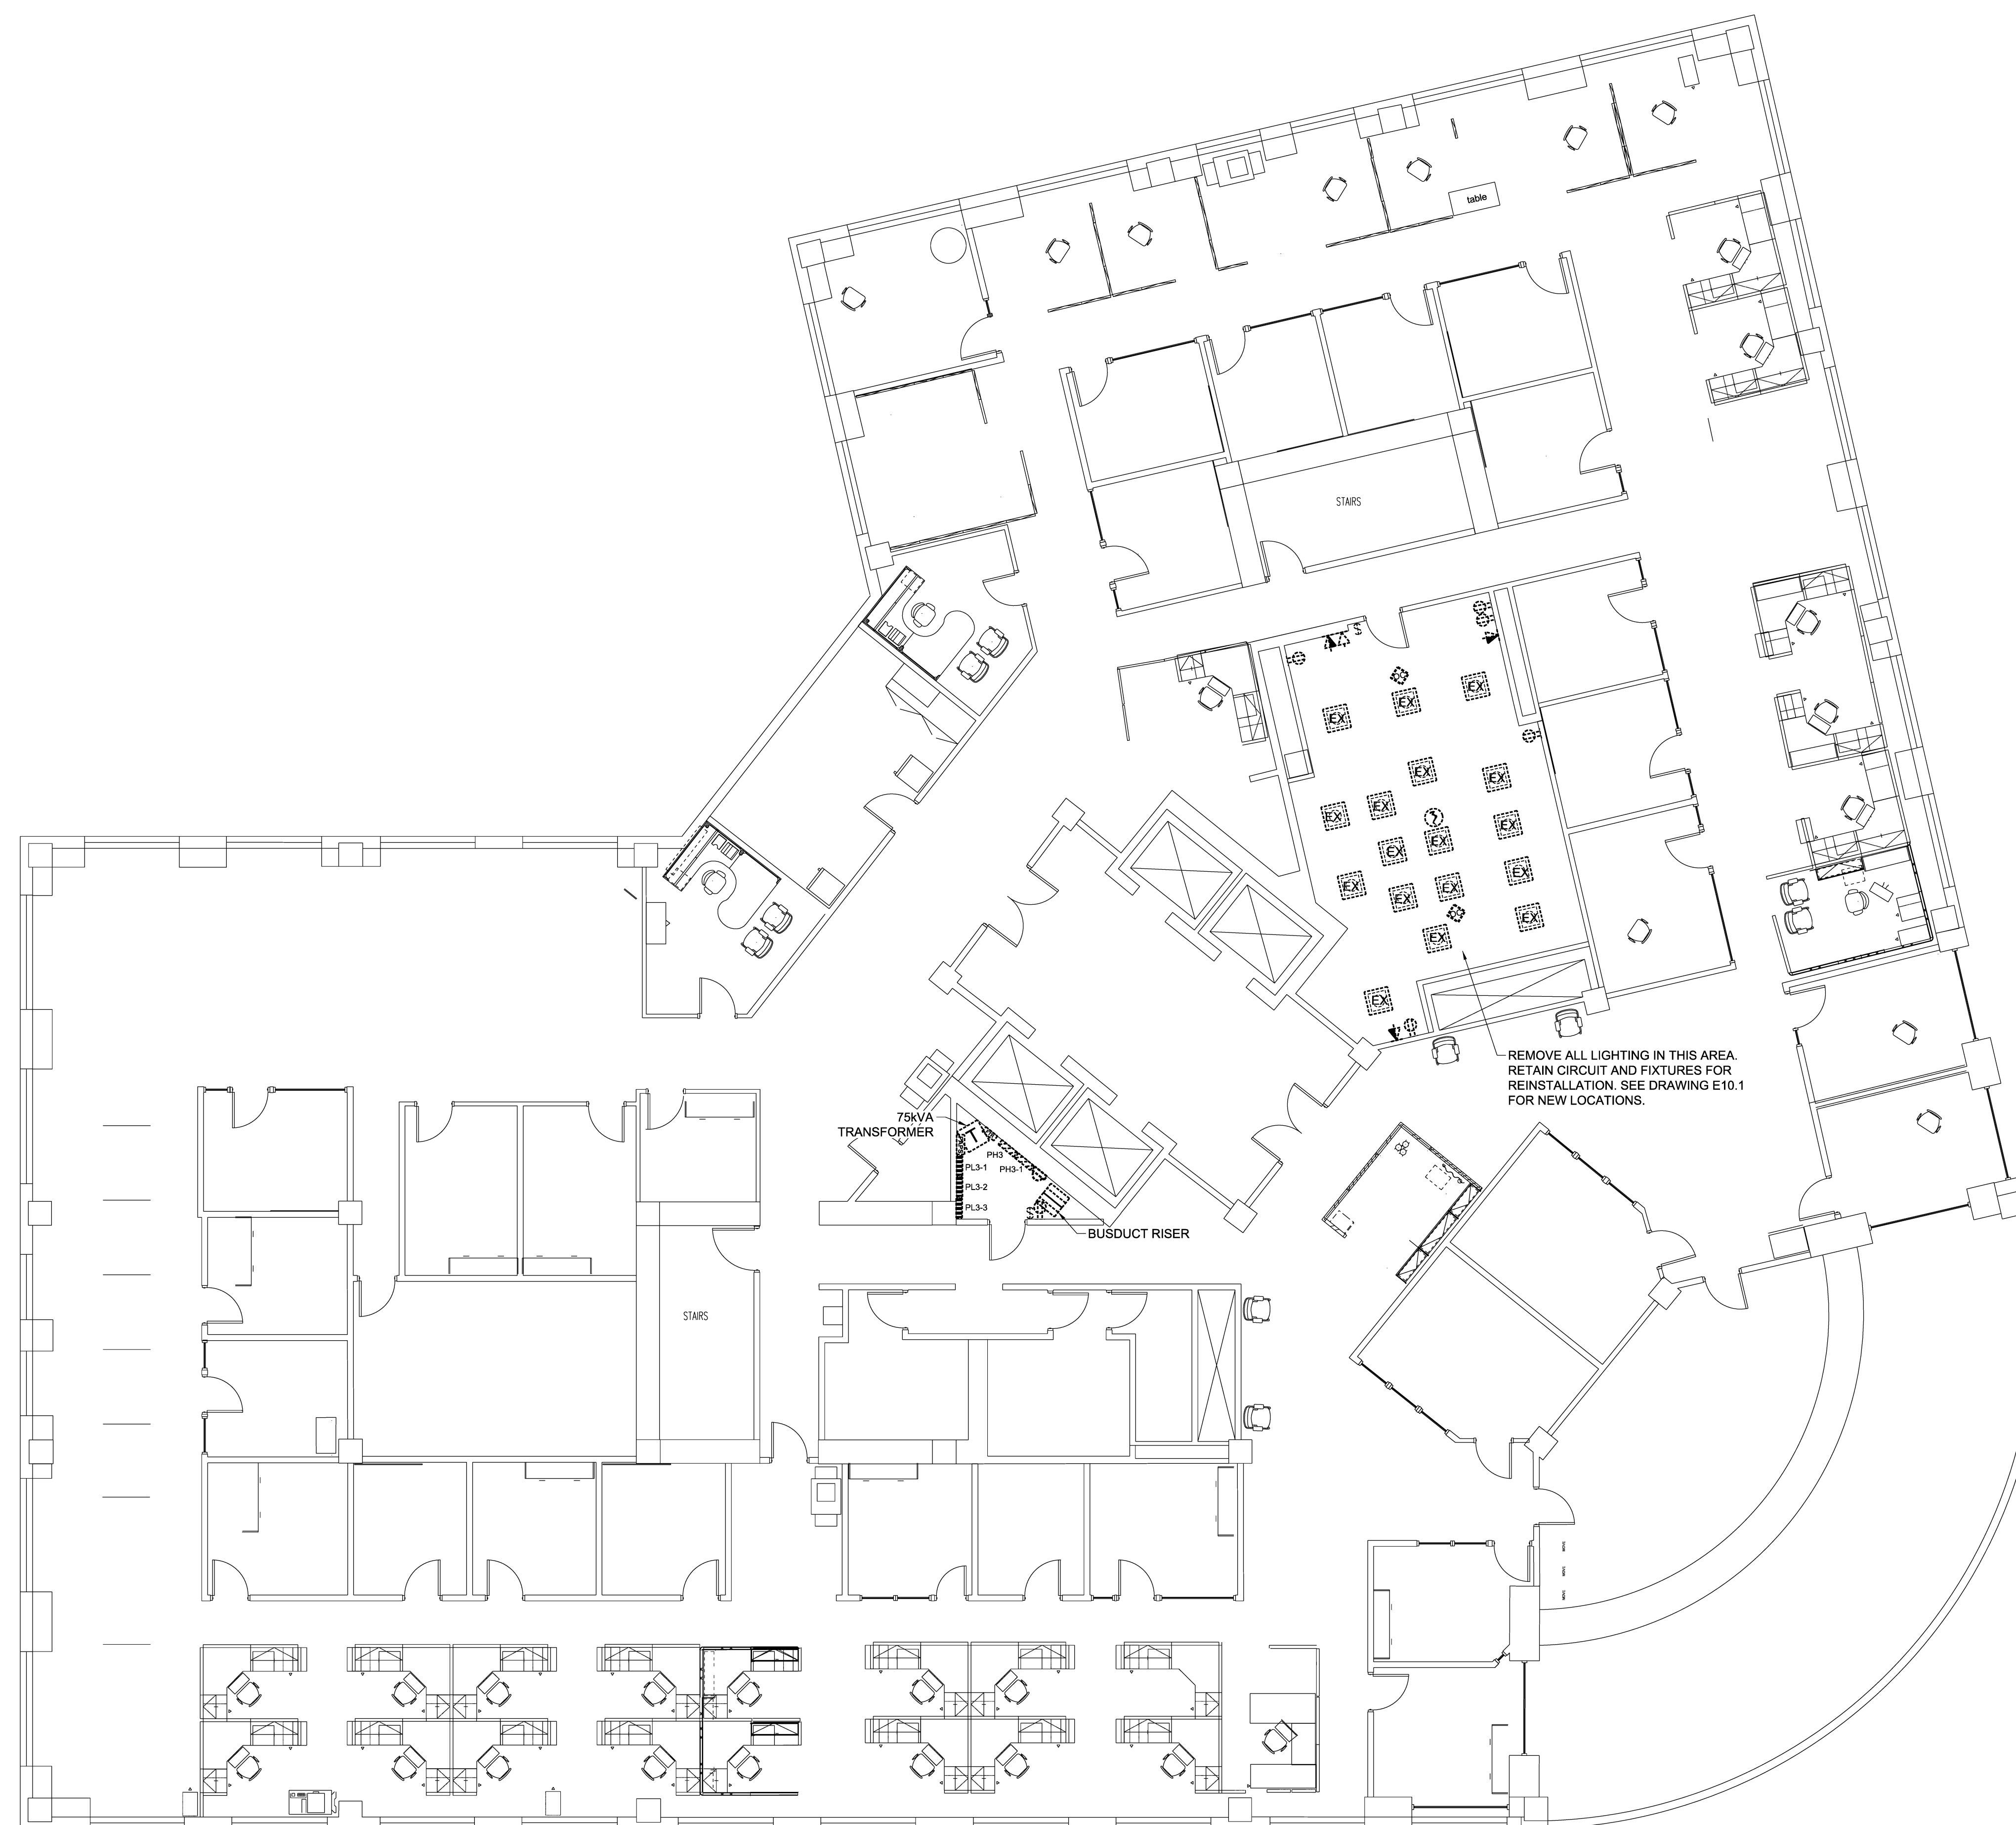 

Issues and Revisions

Mark	Date	Description
	10-20-15	CONSTRUCTION DOCUMENTS

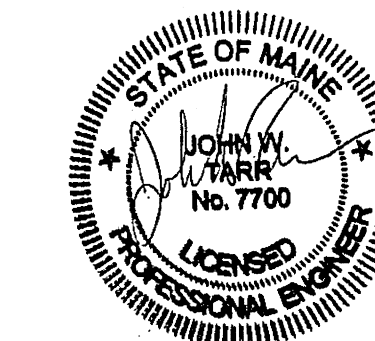

Drawing Scales

PA / PE: JWT

© 2015  
Harriman Associates

Drawn By: DSH

EXISTING CONDITIONS  
FLOOR PLAN

E05.1

1 PART PLAN - EXISTING CONDITION

SCALE: 1/8" = 1'-0"  
0 4' 8' 12'