



PARTIAL ROOF FRAMING PLAN

SCALE: 1/8" = 1'-0"

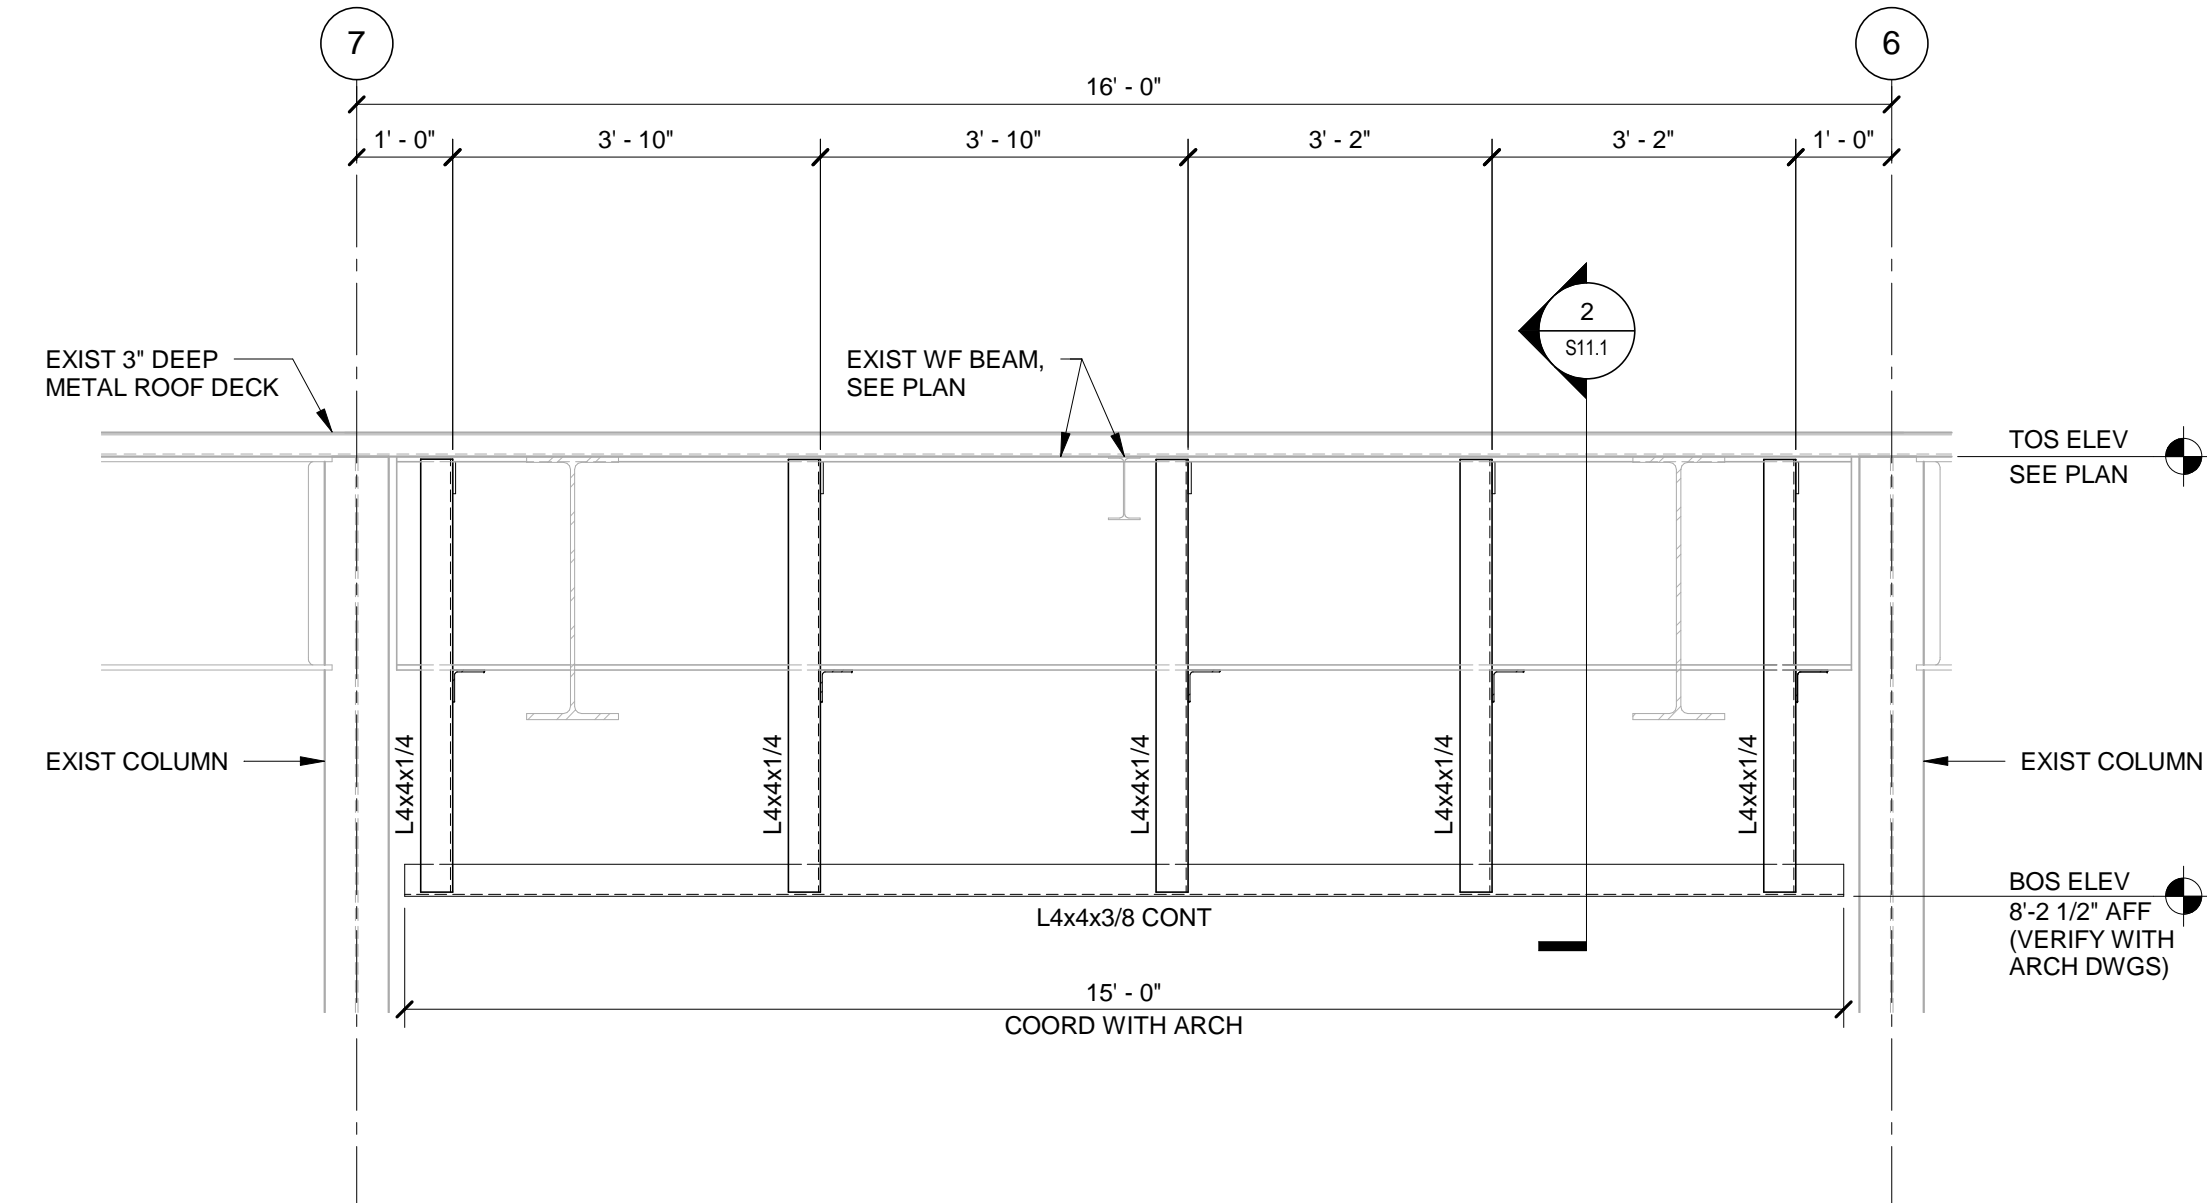

1 NANAWALL #10-01D SUPPORT FRAMING ELEVATION

SCALE: 1/2" = 1'-0"

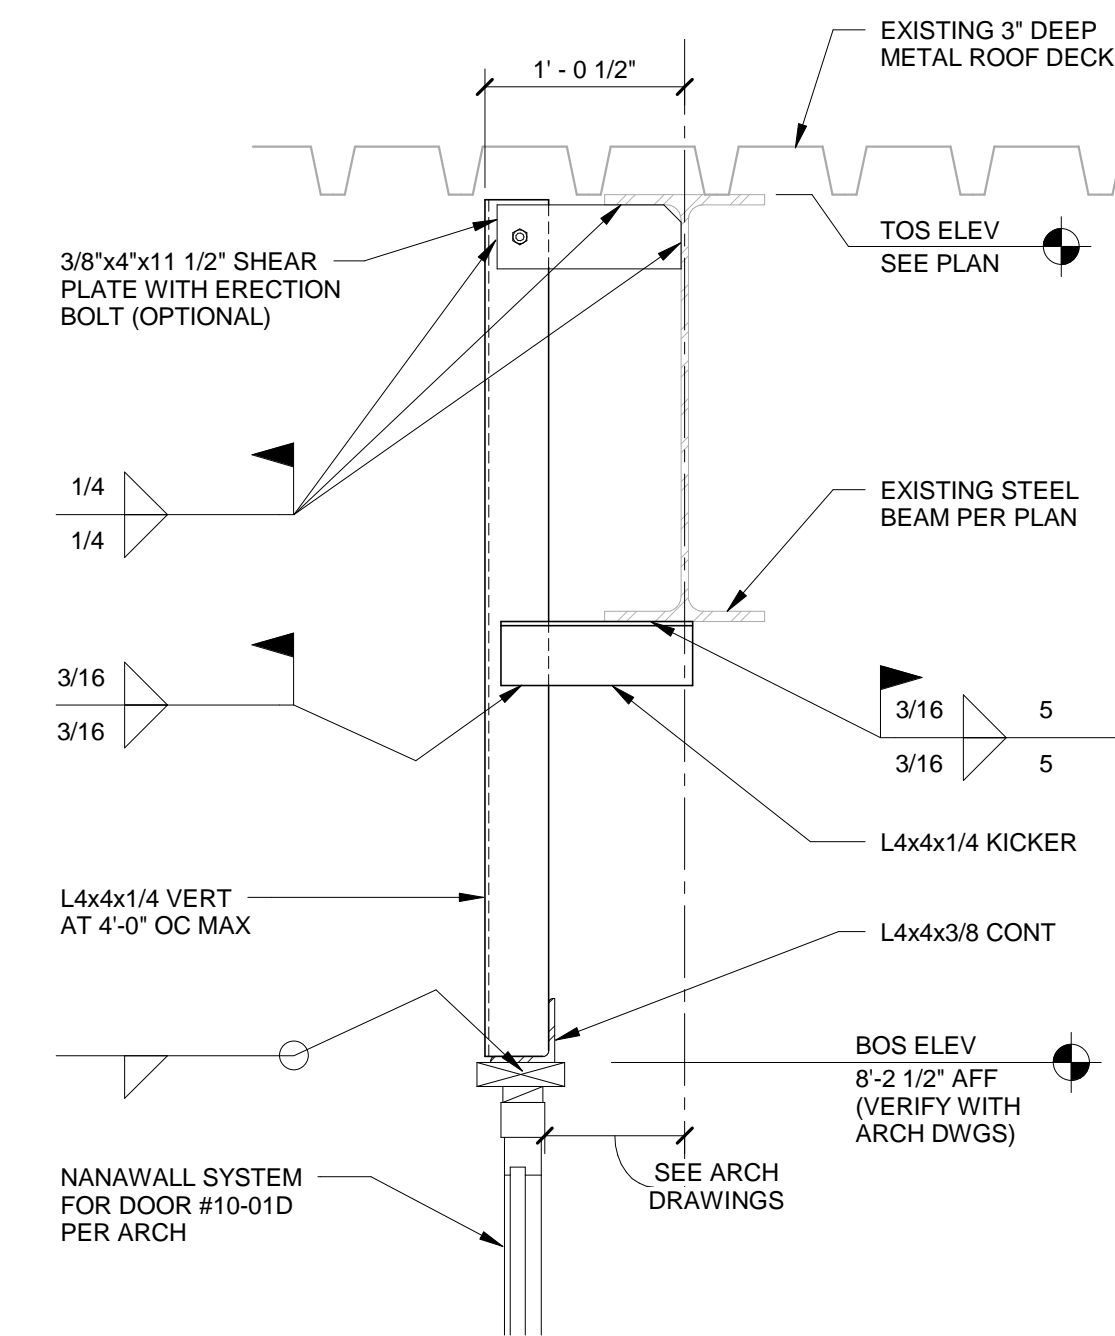


NOTES:

1. NANAWALL HEAD ATTACHMENT TO STEEL SUPPORT FRAME TO BE DESIGNED AND SPECIFIED BY DOOR MANUFACTURER.

2 SECTION

SCALE: 1" = 1'-0"

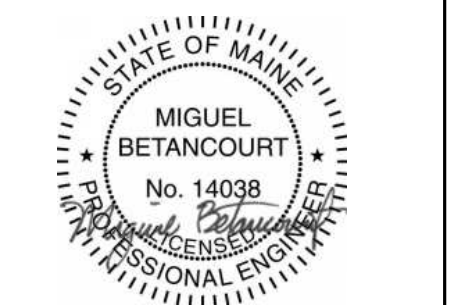

Mark	Date	Description

Project Status

ISSUED FOR CONSTRUCTION

SEPTEMBER 21, 2016

Drawing Title

PARTIAL PLAN AND DETAILS

Scale: As indicated

Drawing Number

S11.1