


E

D

C


B

A

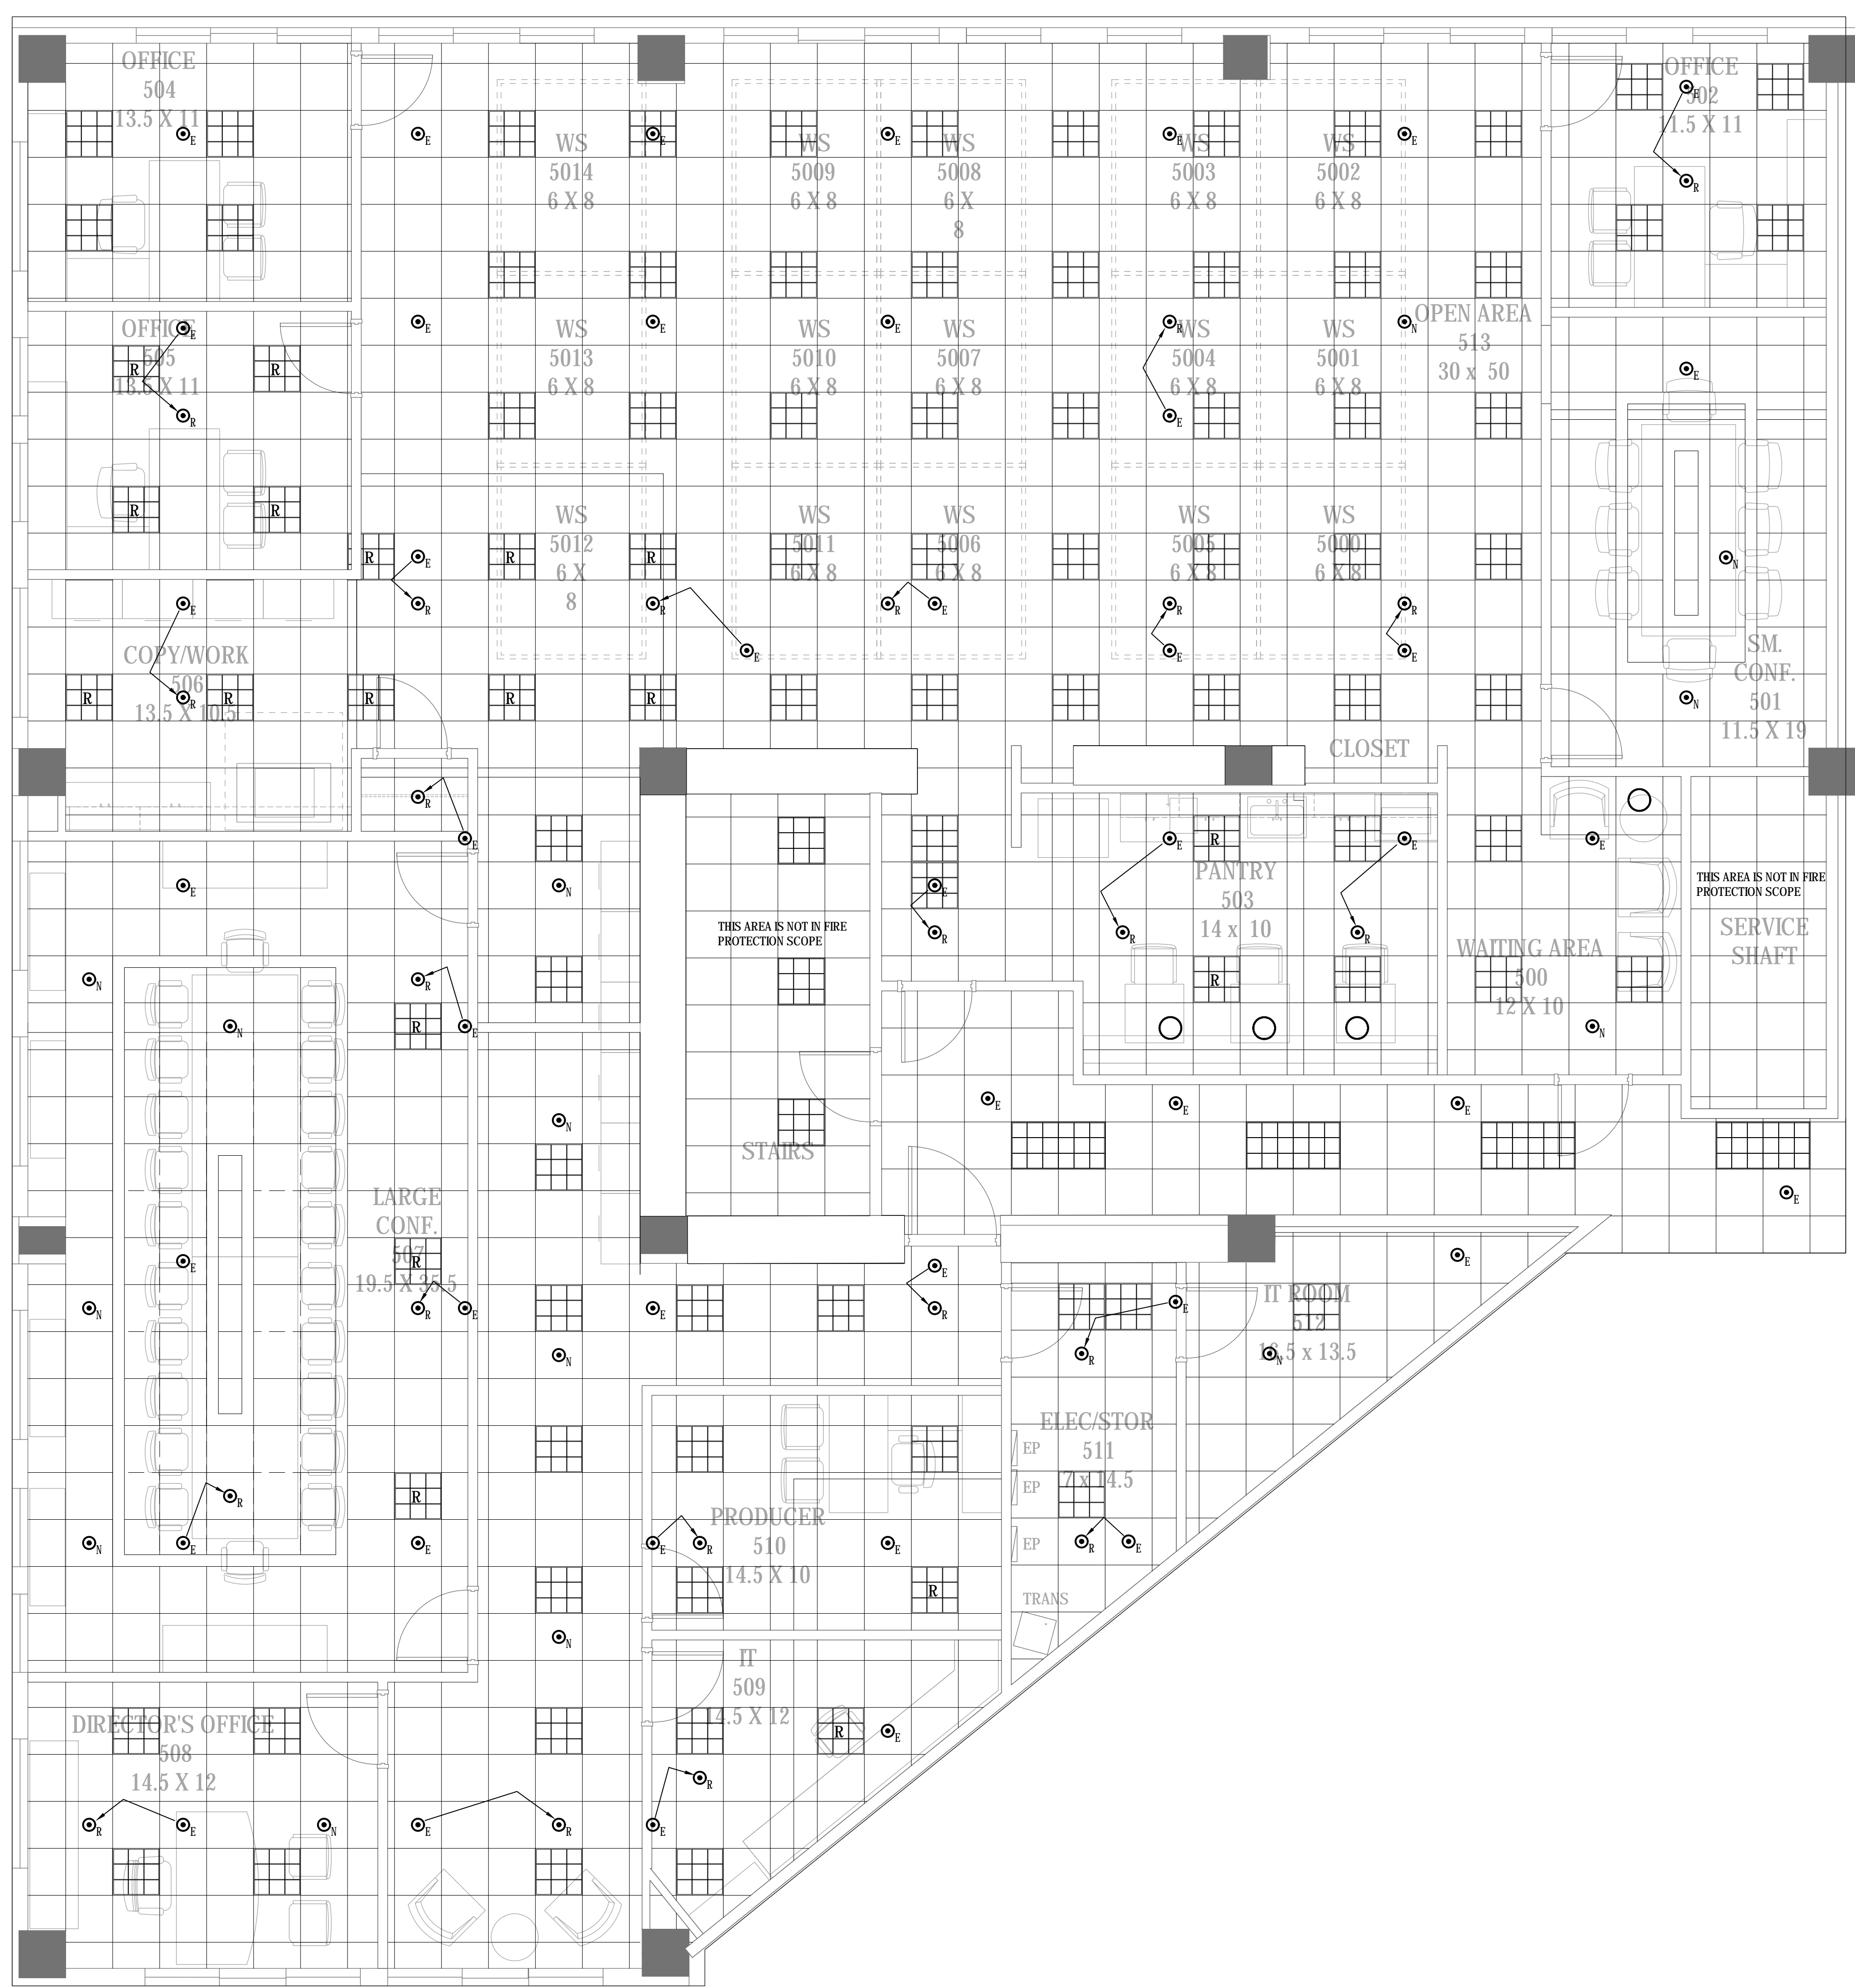

**1** FIRE PROTECTION FLOOR PLAN  
 SCALE: 1/4" = 1'-0"

THIS DOCUMENT HAS BEEN PREPARED BY PROGRESSIVE AE AS AN INSTRUMENT OF SERVICE AND PROGRESSIVE AE SHALL RETAIN ALL COPYRIGHT, PATENT, AND TRADE SECRET RIGHTS, INCLUDING THE COPYRIGHT THEREIN.

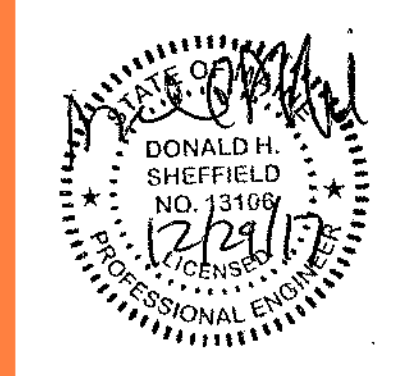

If this document is scanned and stored in a digital or electronic format and is received from someone other than the sealing professional identified in the document, you must contact the sealing professional by writing to verify the authenticity of the document. The sealing professional declines the seal and signature and shall not be liable for any liability associated with it where the authenticity of any digital or electronic seal or signature has not been validated in this manner.

**ISSUANCES**  
 ISSUED FOR CONSTRUCTION  
 2017-12-28

**REVISIONS**  
 NO. DATE DESCRIPTION