




**Graham Architects**

Kennebunkport, Maine  
 T:207.967.8850  
 F:207.967.8851

www.grahamarchitects.com

PROJECT

**2 Portland Square**  
 2 Market Street  
 7th Floor Renovation  
 Portland, Maine 04101

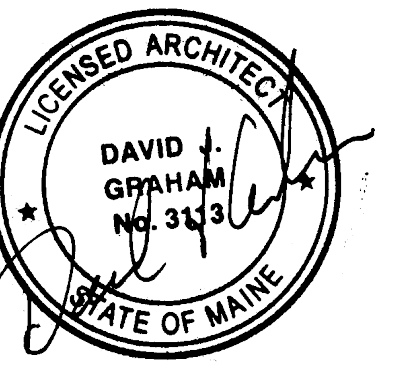

**Issued for Construction**  
**04.07.14**

CLIENT

Raymond James  
 1 Portland Square  
 Portland, ME 04101

CONTRACTOR

STRUCTURAL ENGINEER

INFORMATION

Path: m:\architecture\CBRE\

Issue Date: 04.07.14

Drawn By: DG

Checked By: DG

Revision:


- 1.
- 2.
- 3.
- 4.

TITLE


**FINISHES AND FURNITURE PLAN**

SCALE: 1/4"=1'-0"


©2014 Graham Architects. All rights reserved. Information, material, and designs in this document are proprietary to and owned by Graham Architects and may not be disclosed to any third party, reproduced, posted on a global computer information network, or distributed in any way without the written consent from Graham Architects.

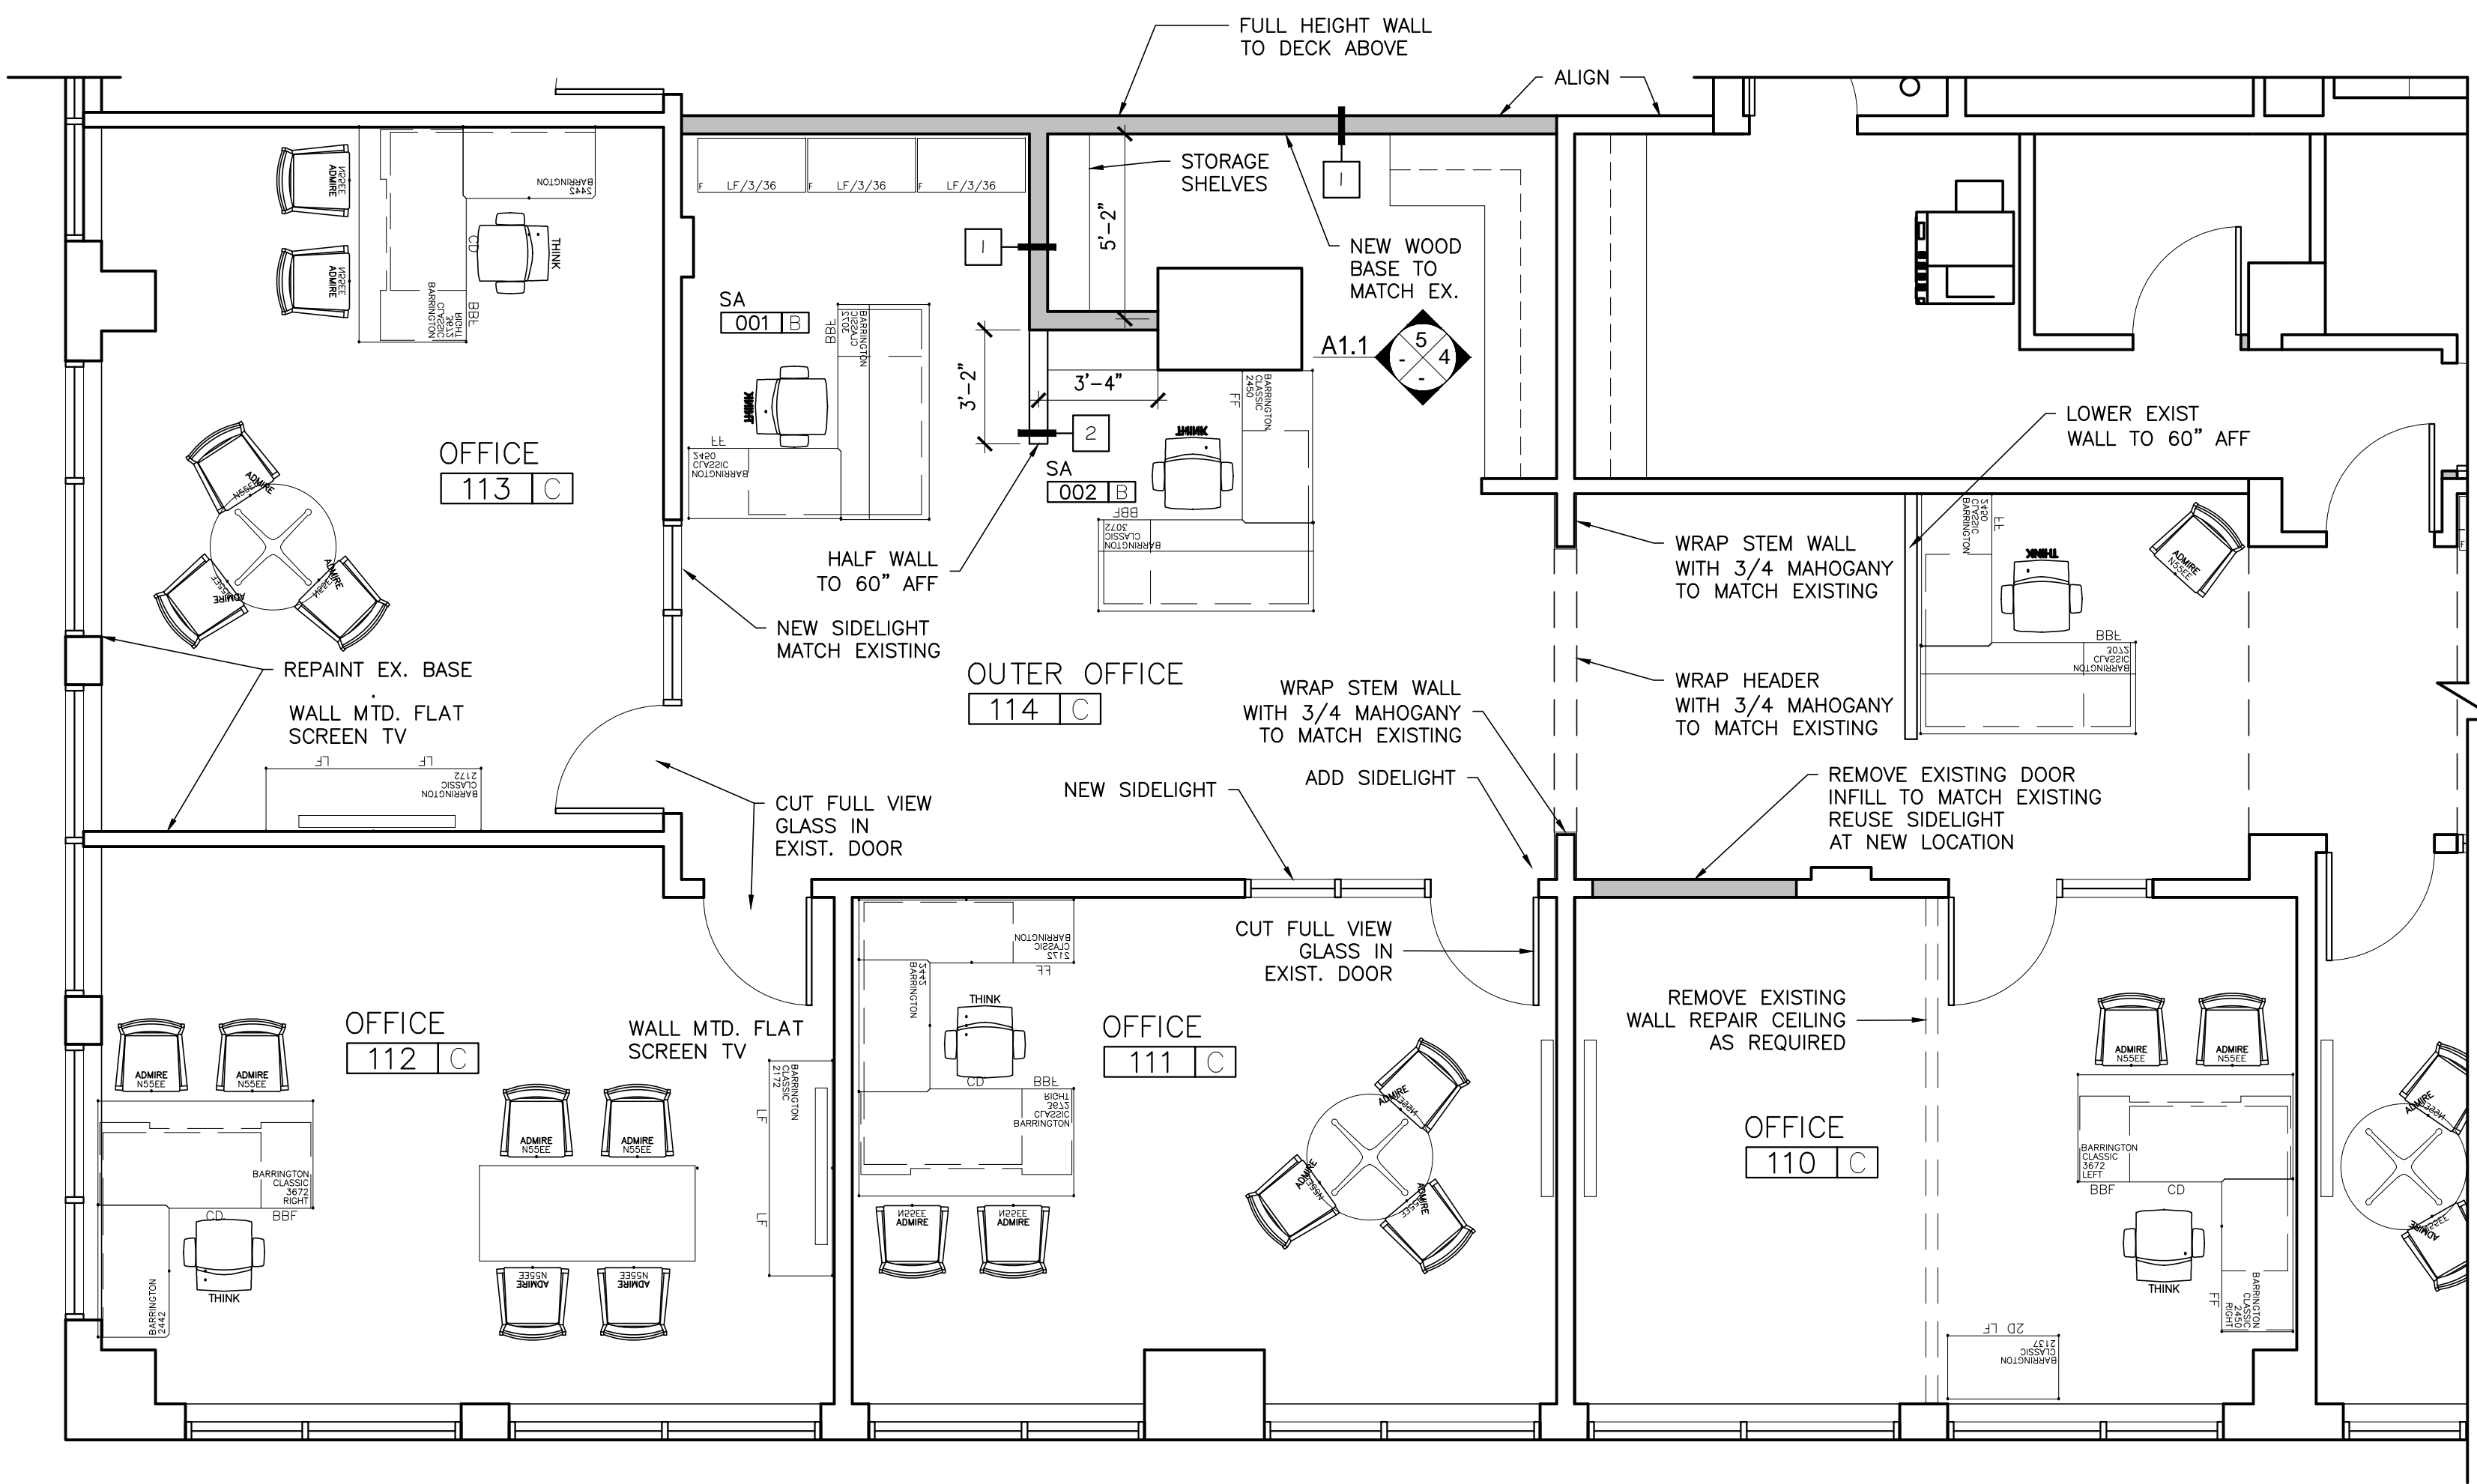


2 1/4"=1'-0" ENLARGED FLOOR PLAN

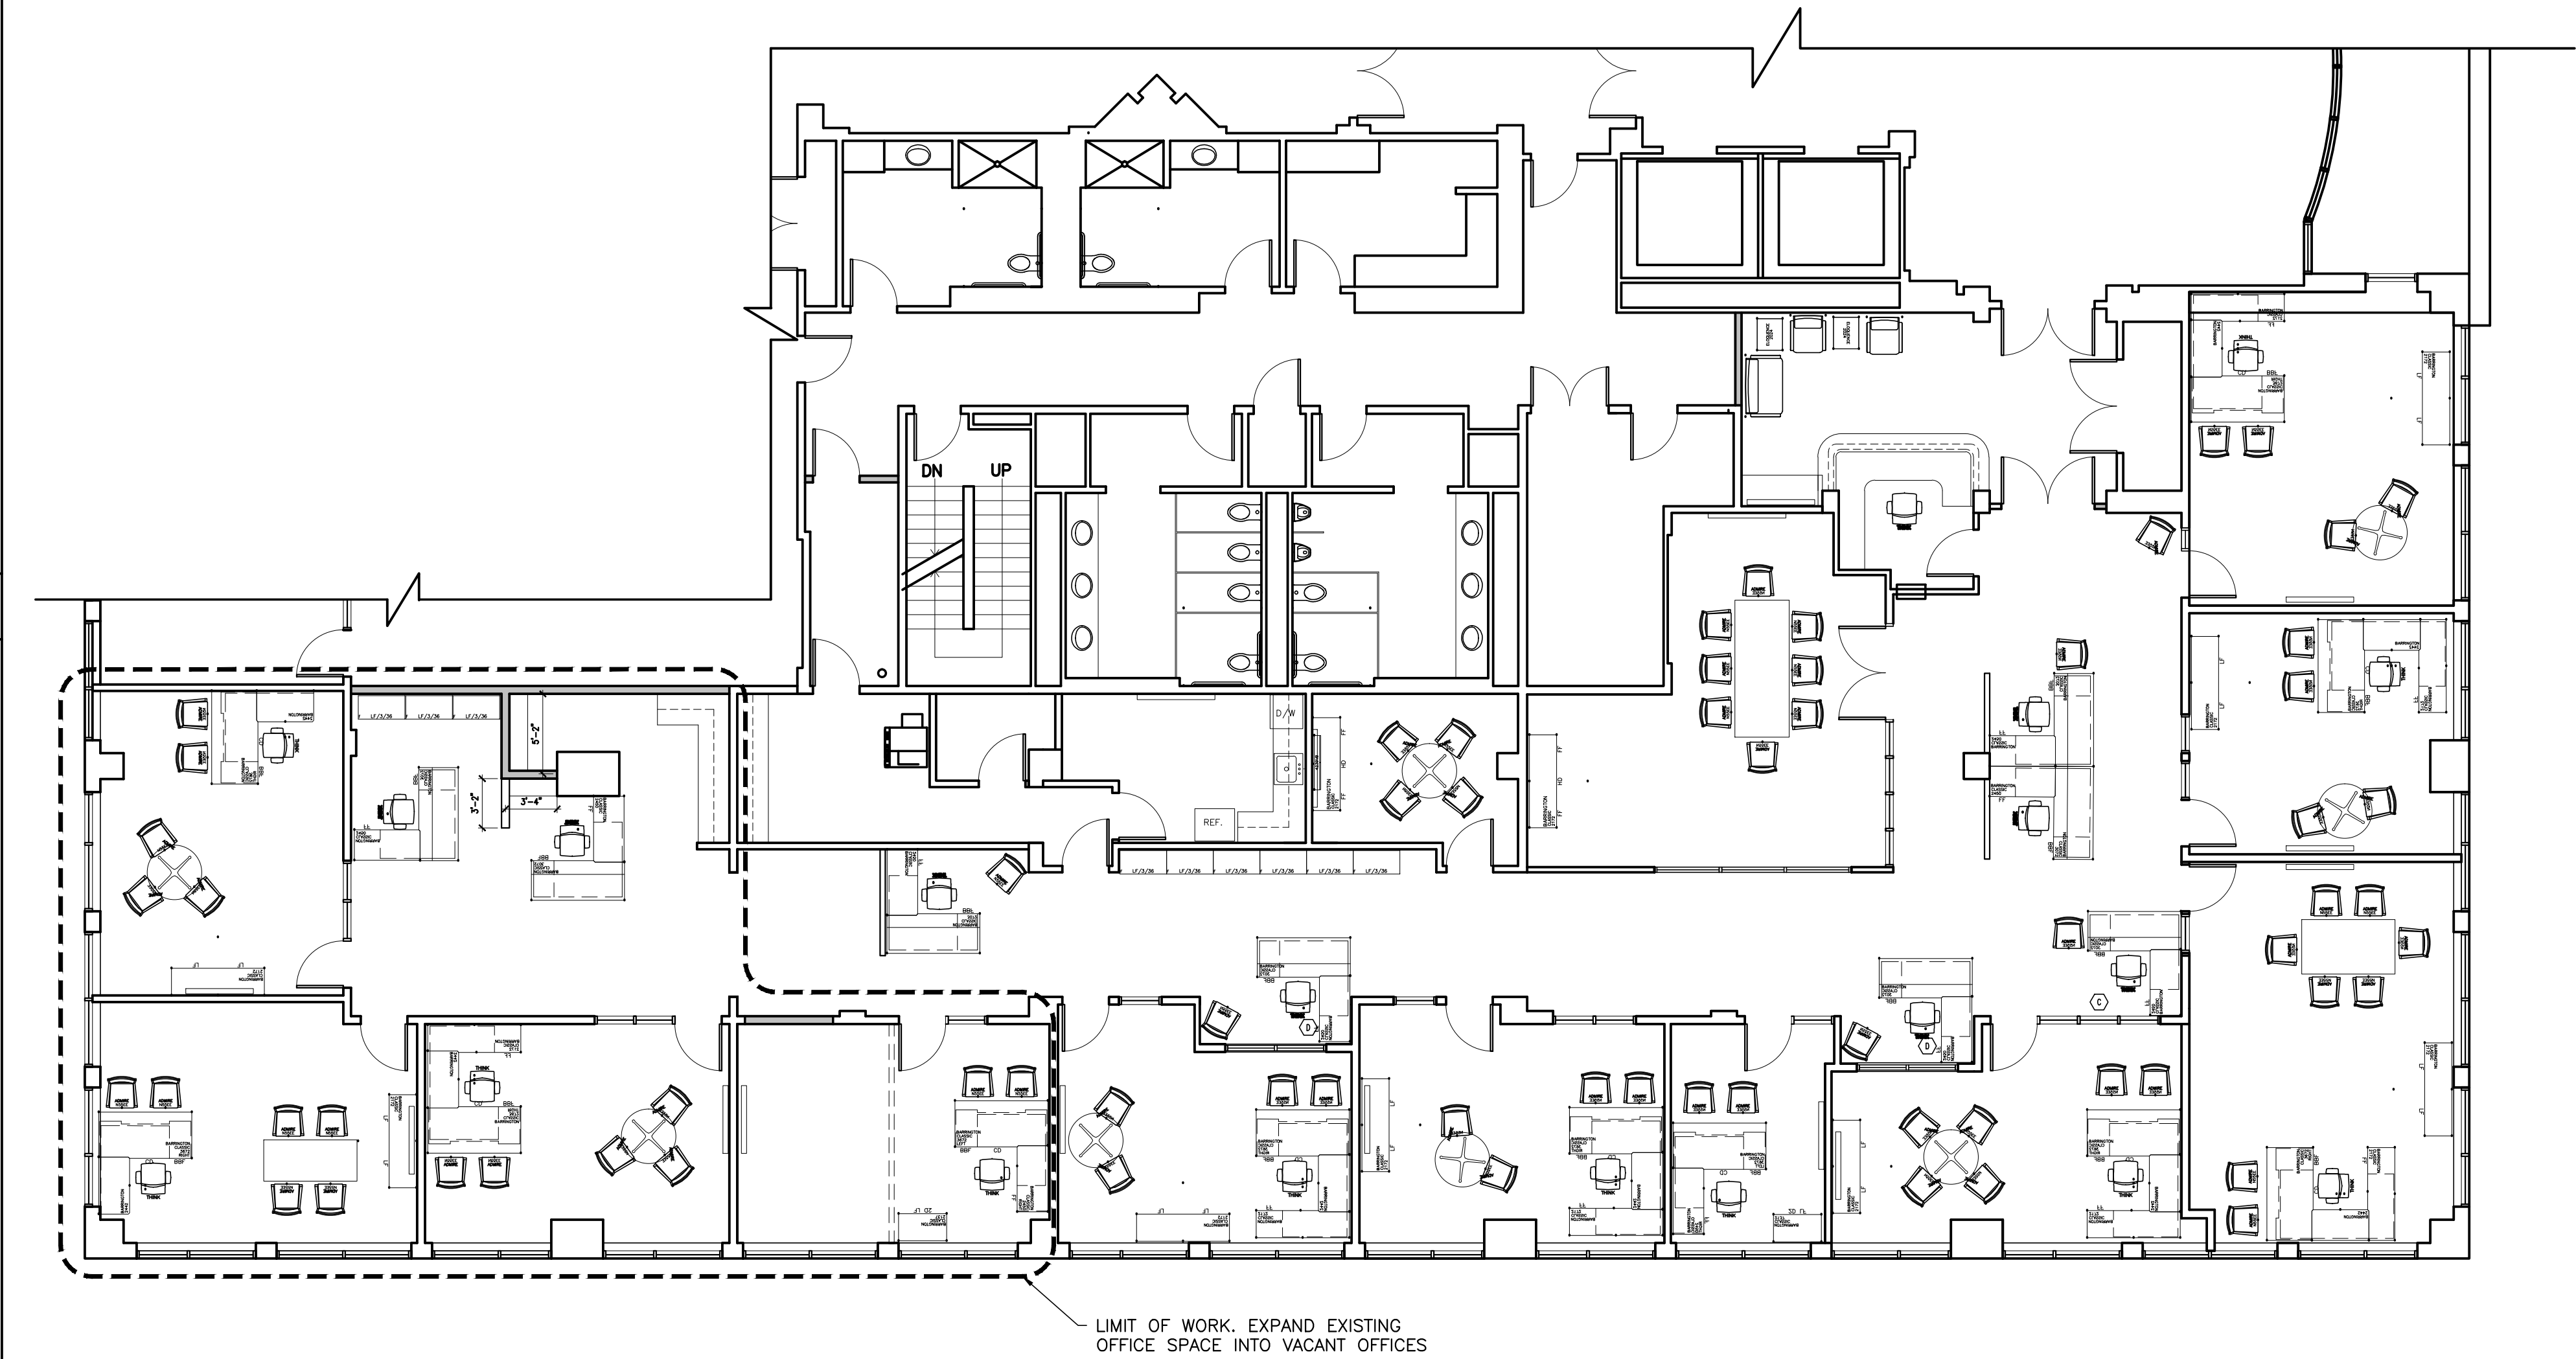


1 1/4"=1'-0" FLOOR PLAN

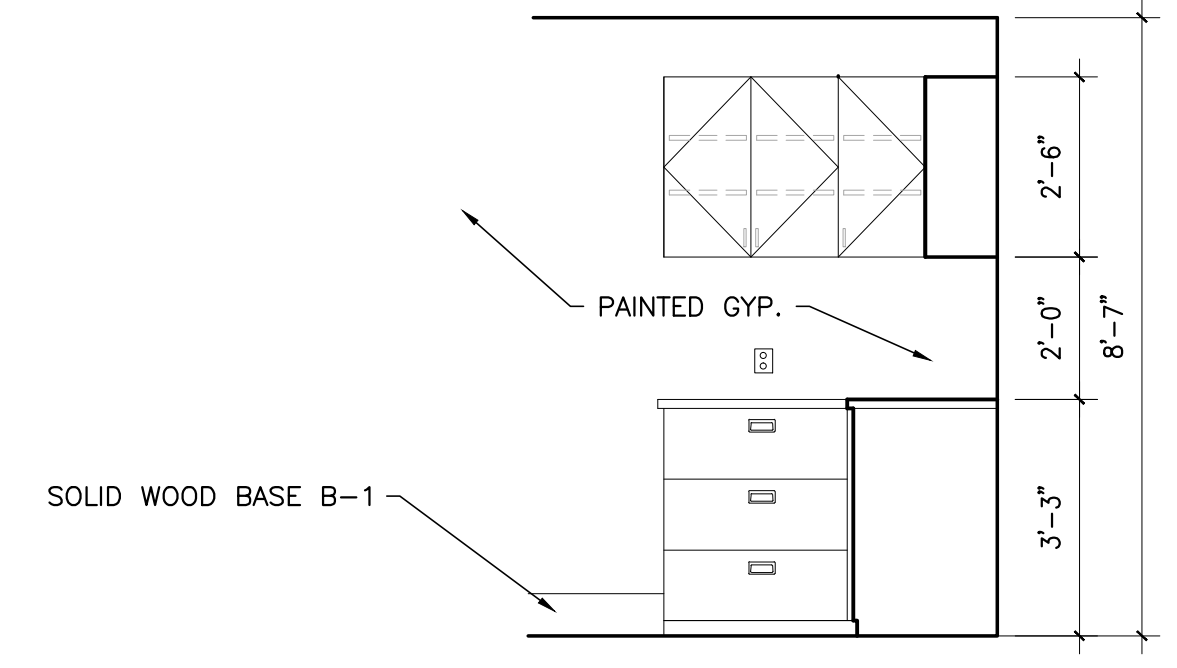

5 3/8"=1'-0" NEW BACK OFFICE MILLWORK

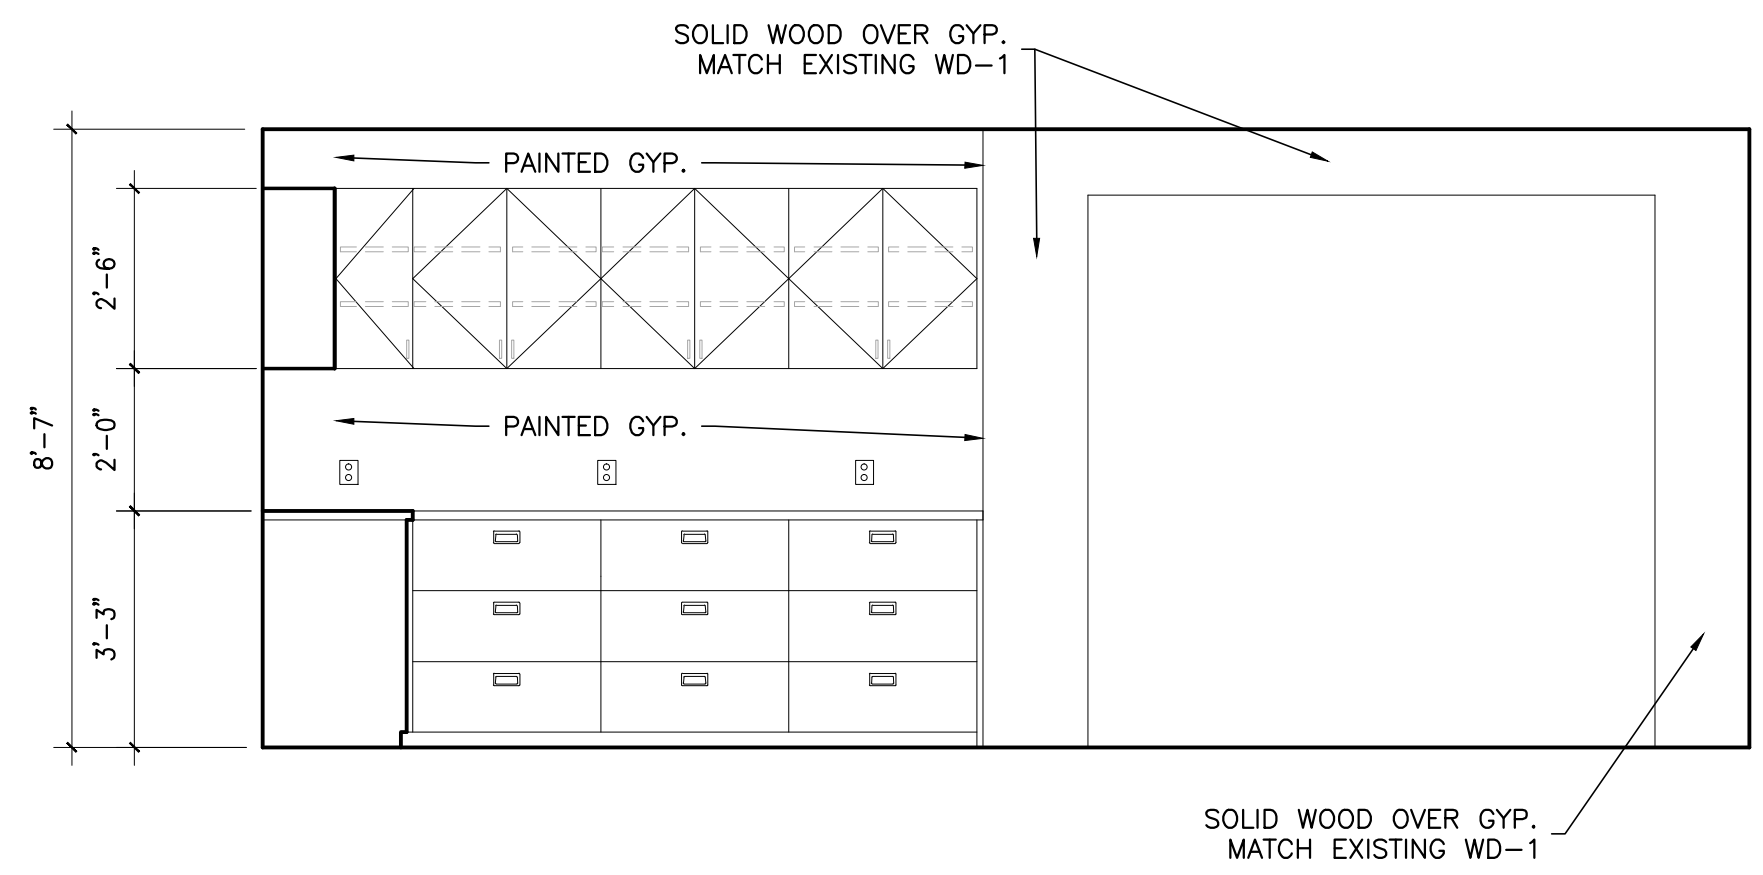

4 3/8"=1'-0" NEW BACK OFFICE MILLWORK

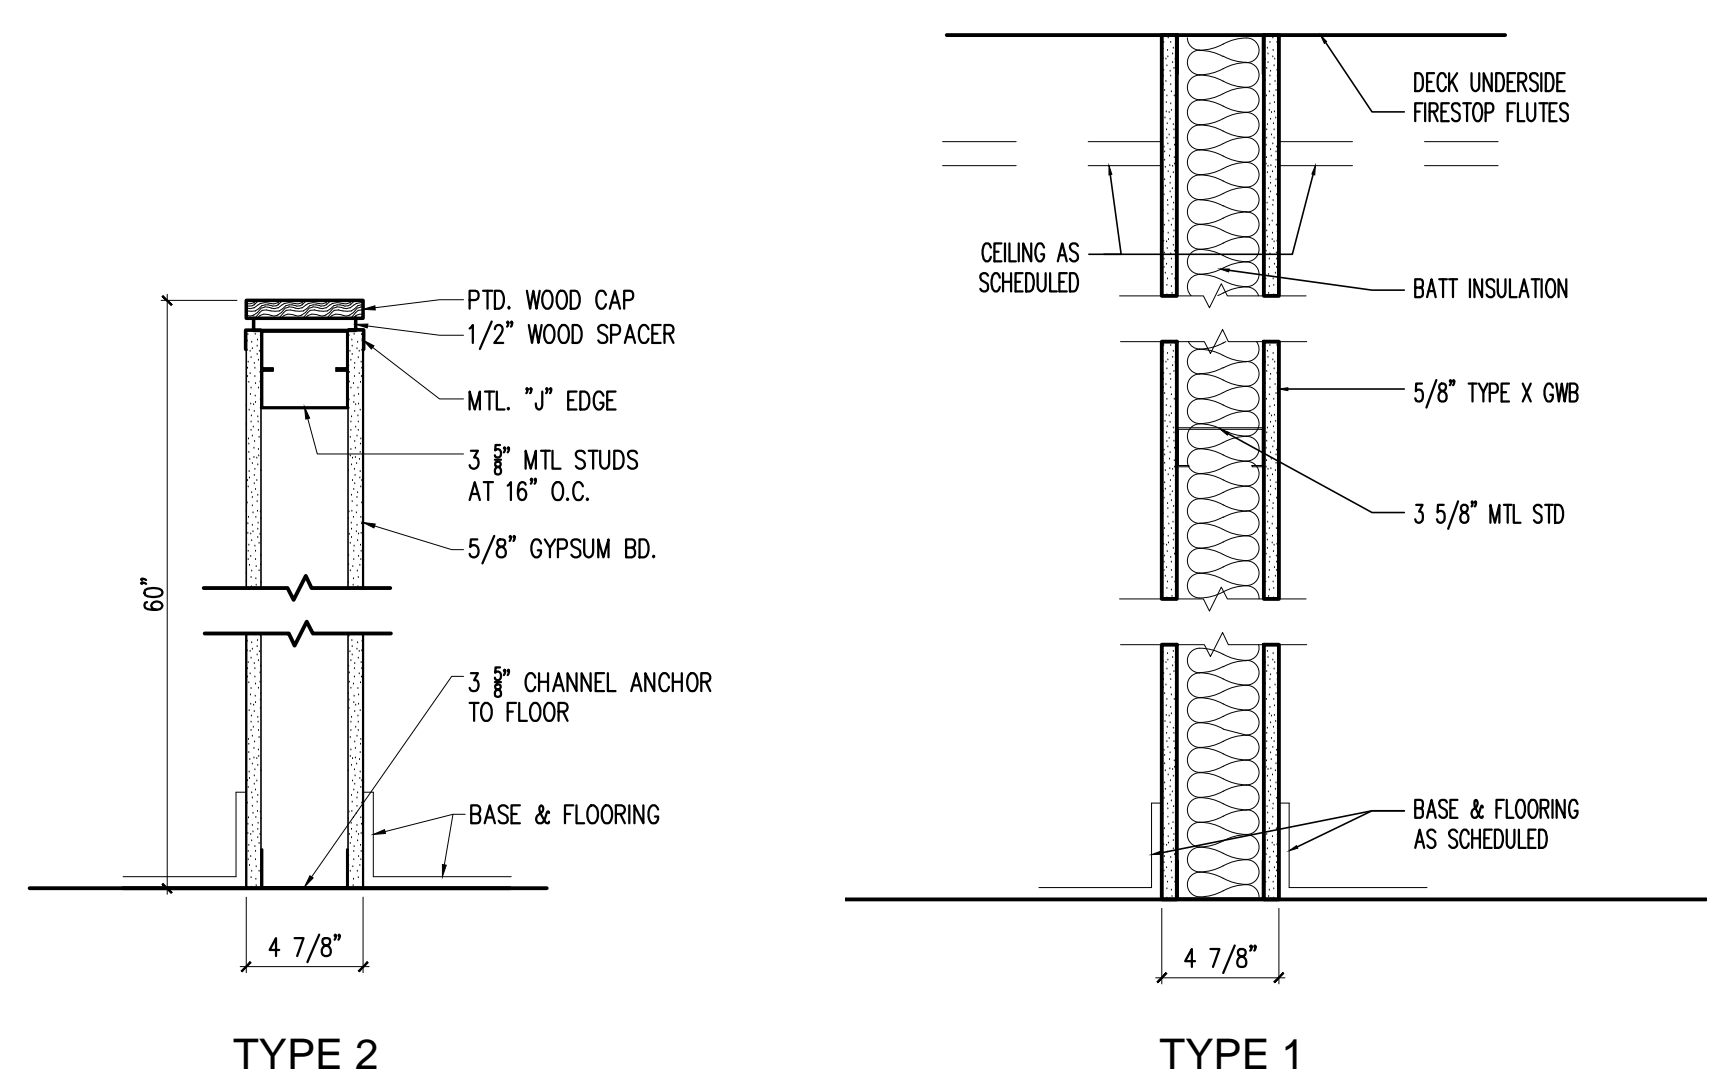

3 NTS WALL TYPES