




REVISIONS	DATE
	MAY 2017
PROJECT	HM PAYSON
DRAWN BY	MSB
CHECK BY	LZ

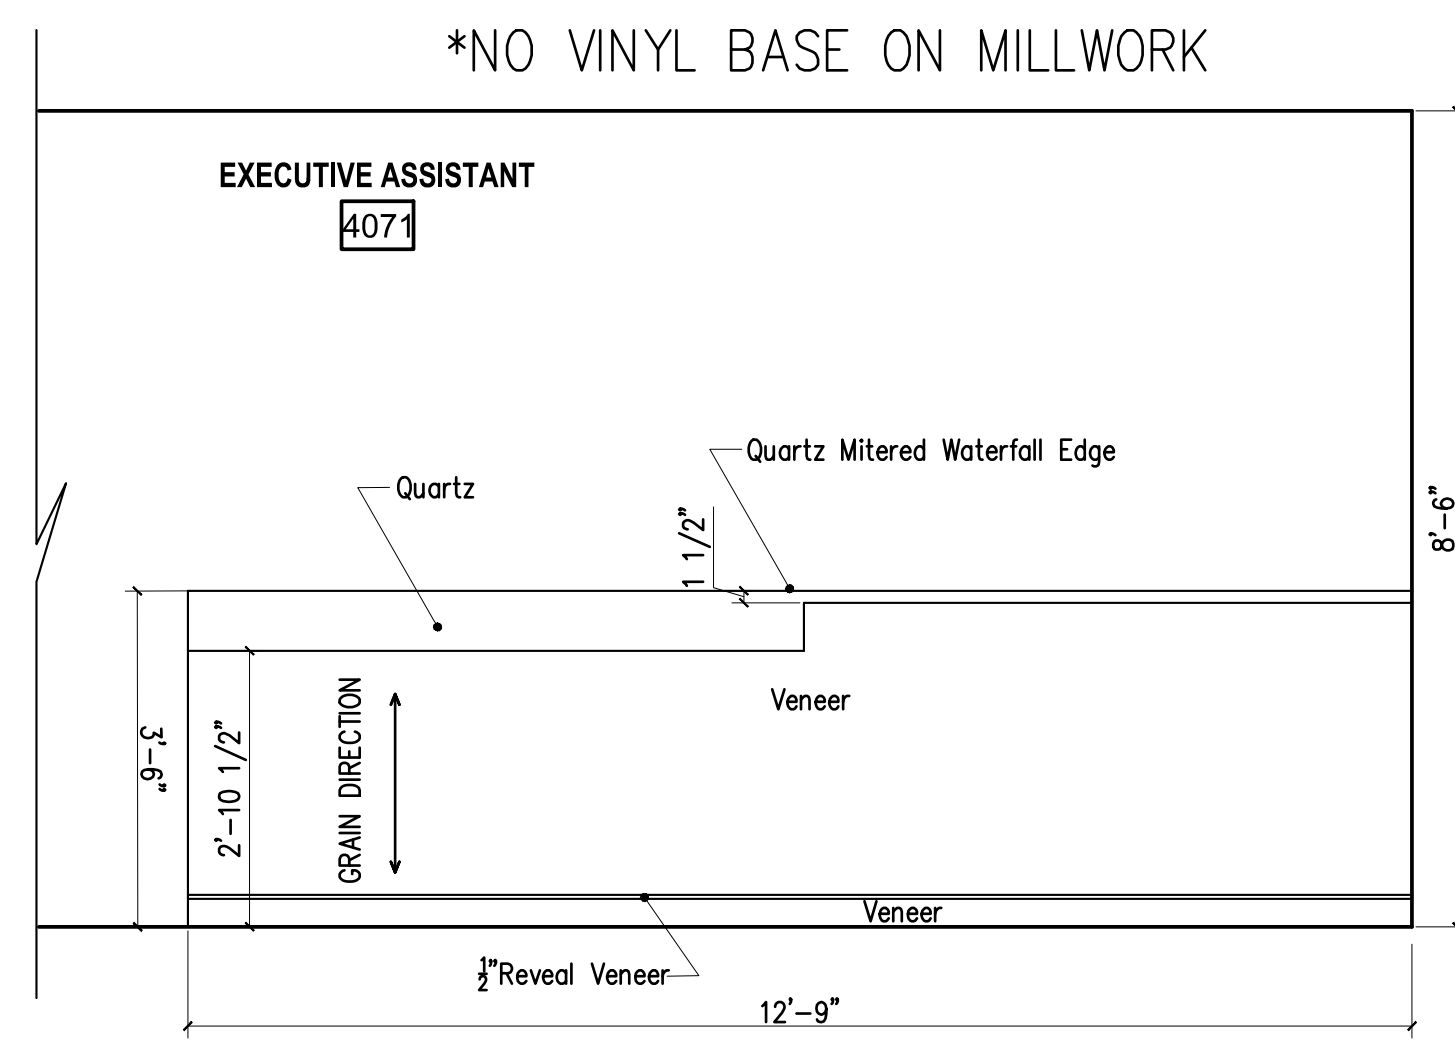


1 | RECEPTION DESK FRONT ELEVATION  
1/2" = 1'-0"

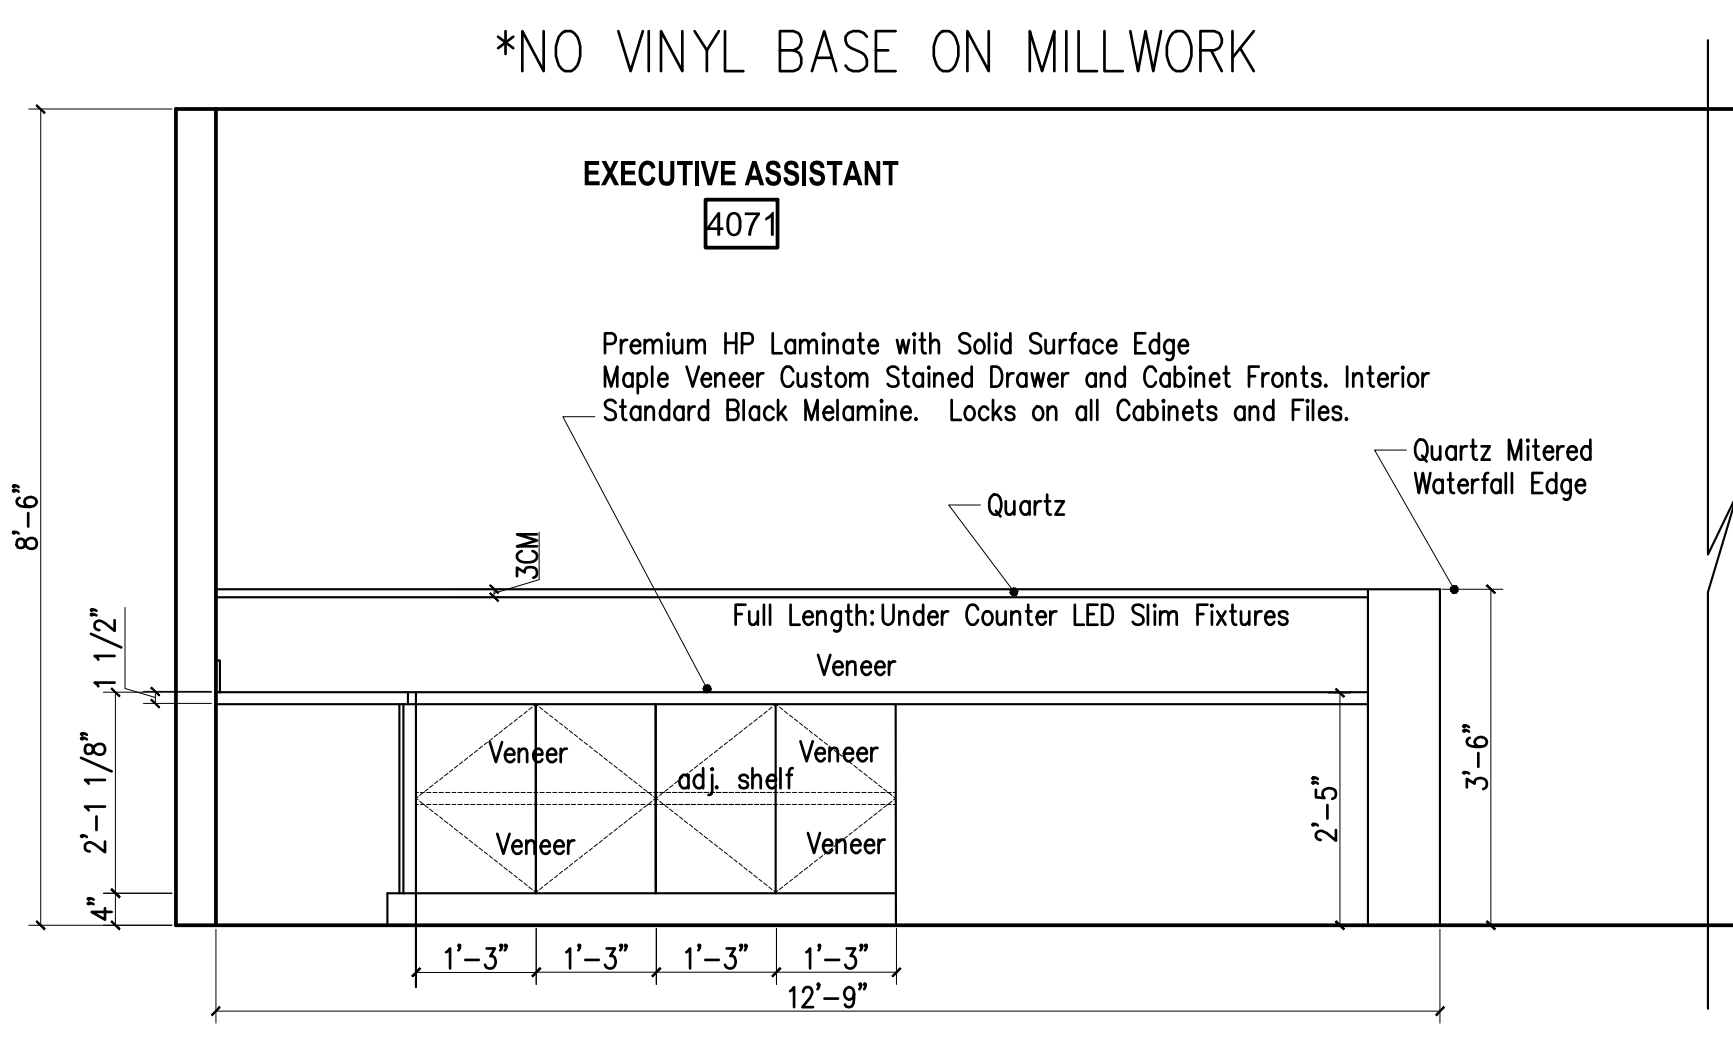


2 | RECEPTION DESK BACK ELEVATION  
1/2" = 1'-0"

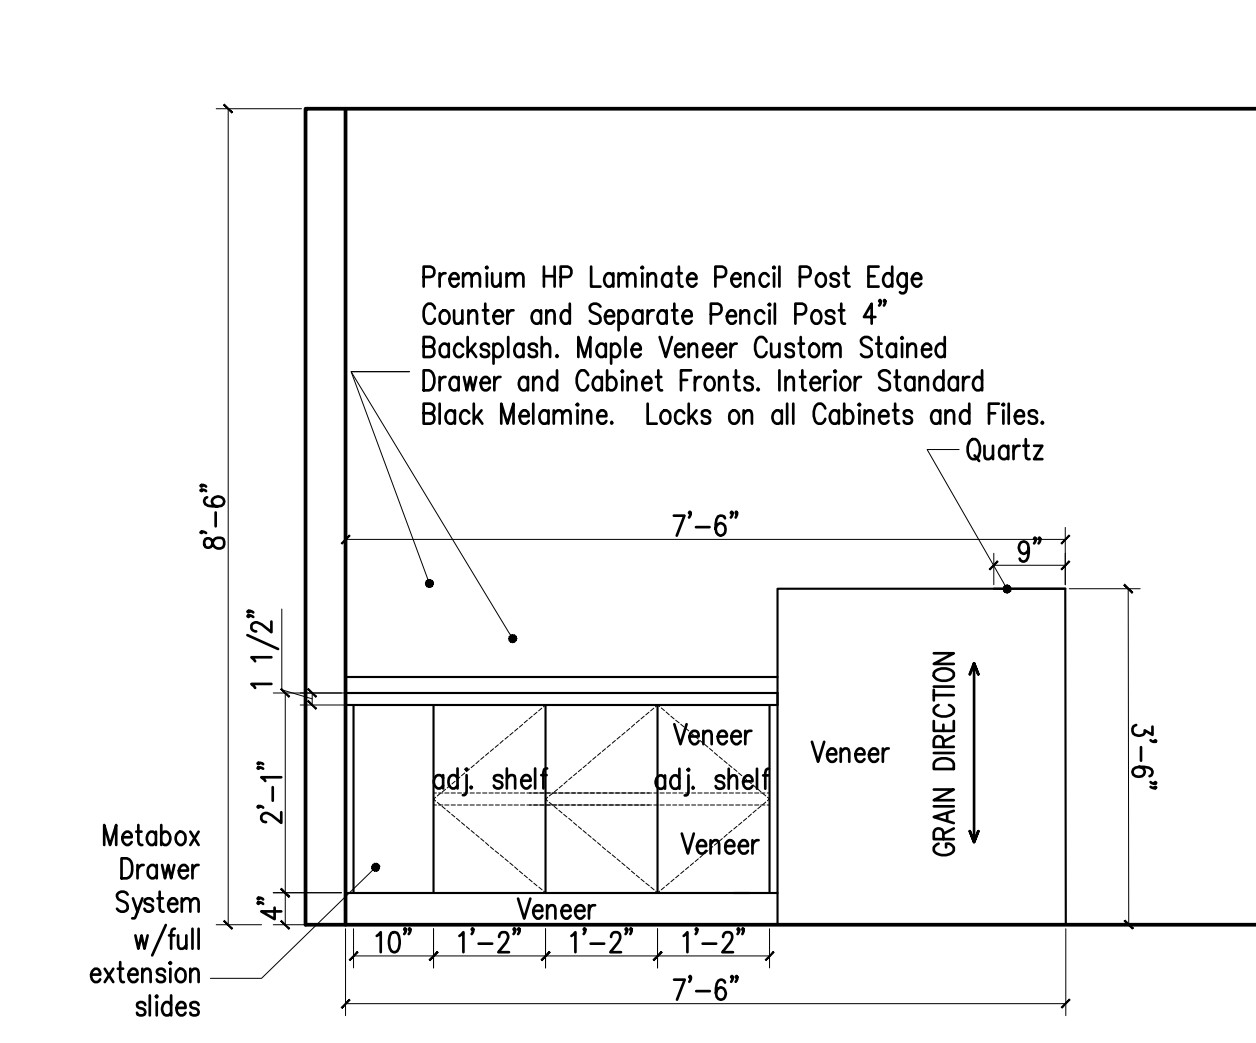


3 | RECEPTION DESK SIDE ELEVATION  
1/2" = 1'-0"

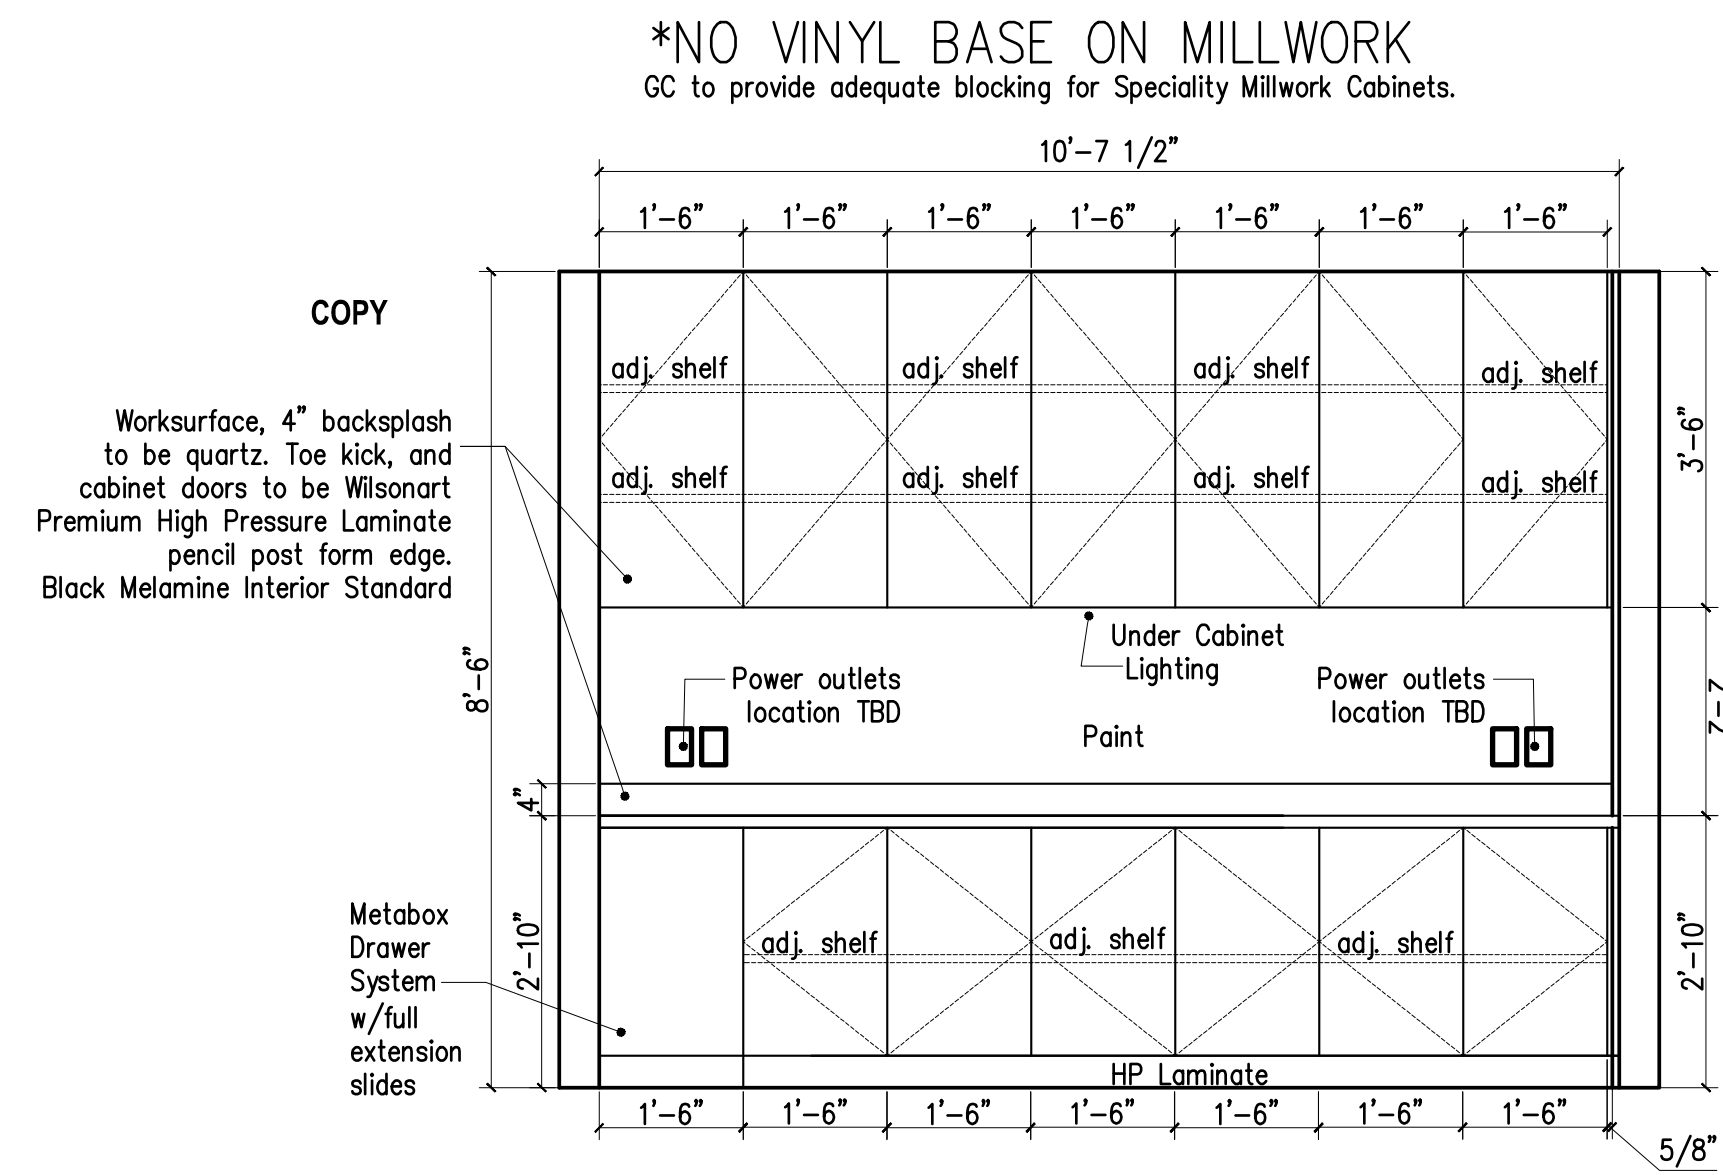


4 | COPY 155 - STORAGE AND PRODUCTION ELEVATION  
1/2" = 1'-0"

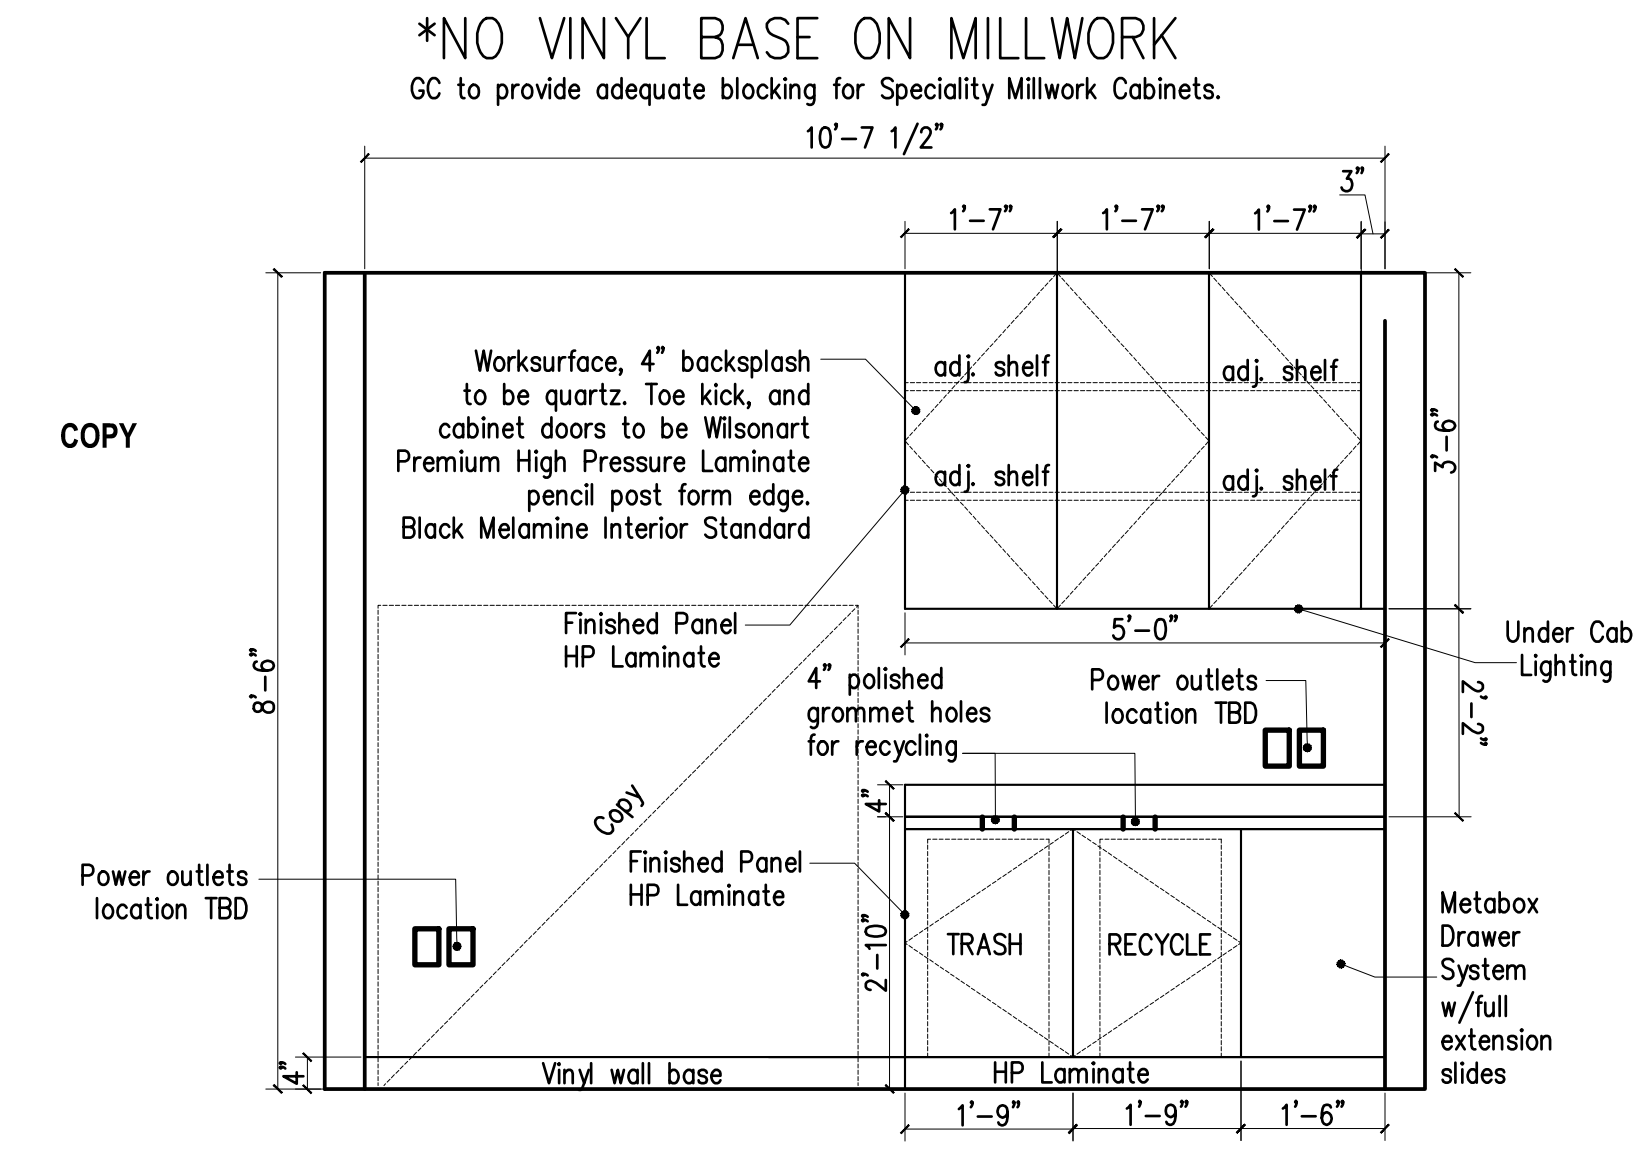


5 | COPY 155 - TRASH / RECYCLE ELEVATION  
1/2" = 1'-0"

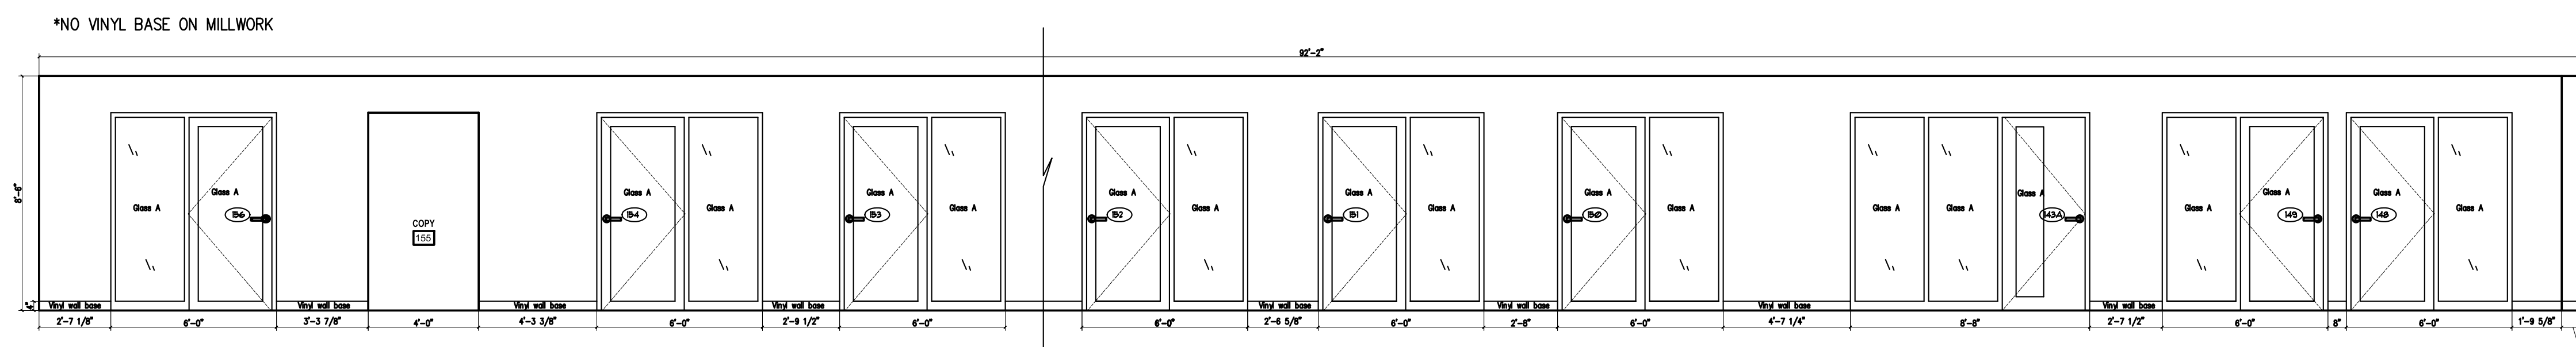

6 | NEW INTERIOR OFFICES - (FULL VIEW) ELEVATION  
1/4" = 1'-0"

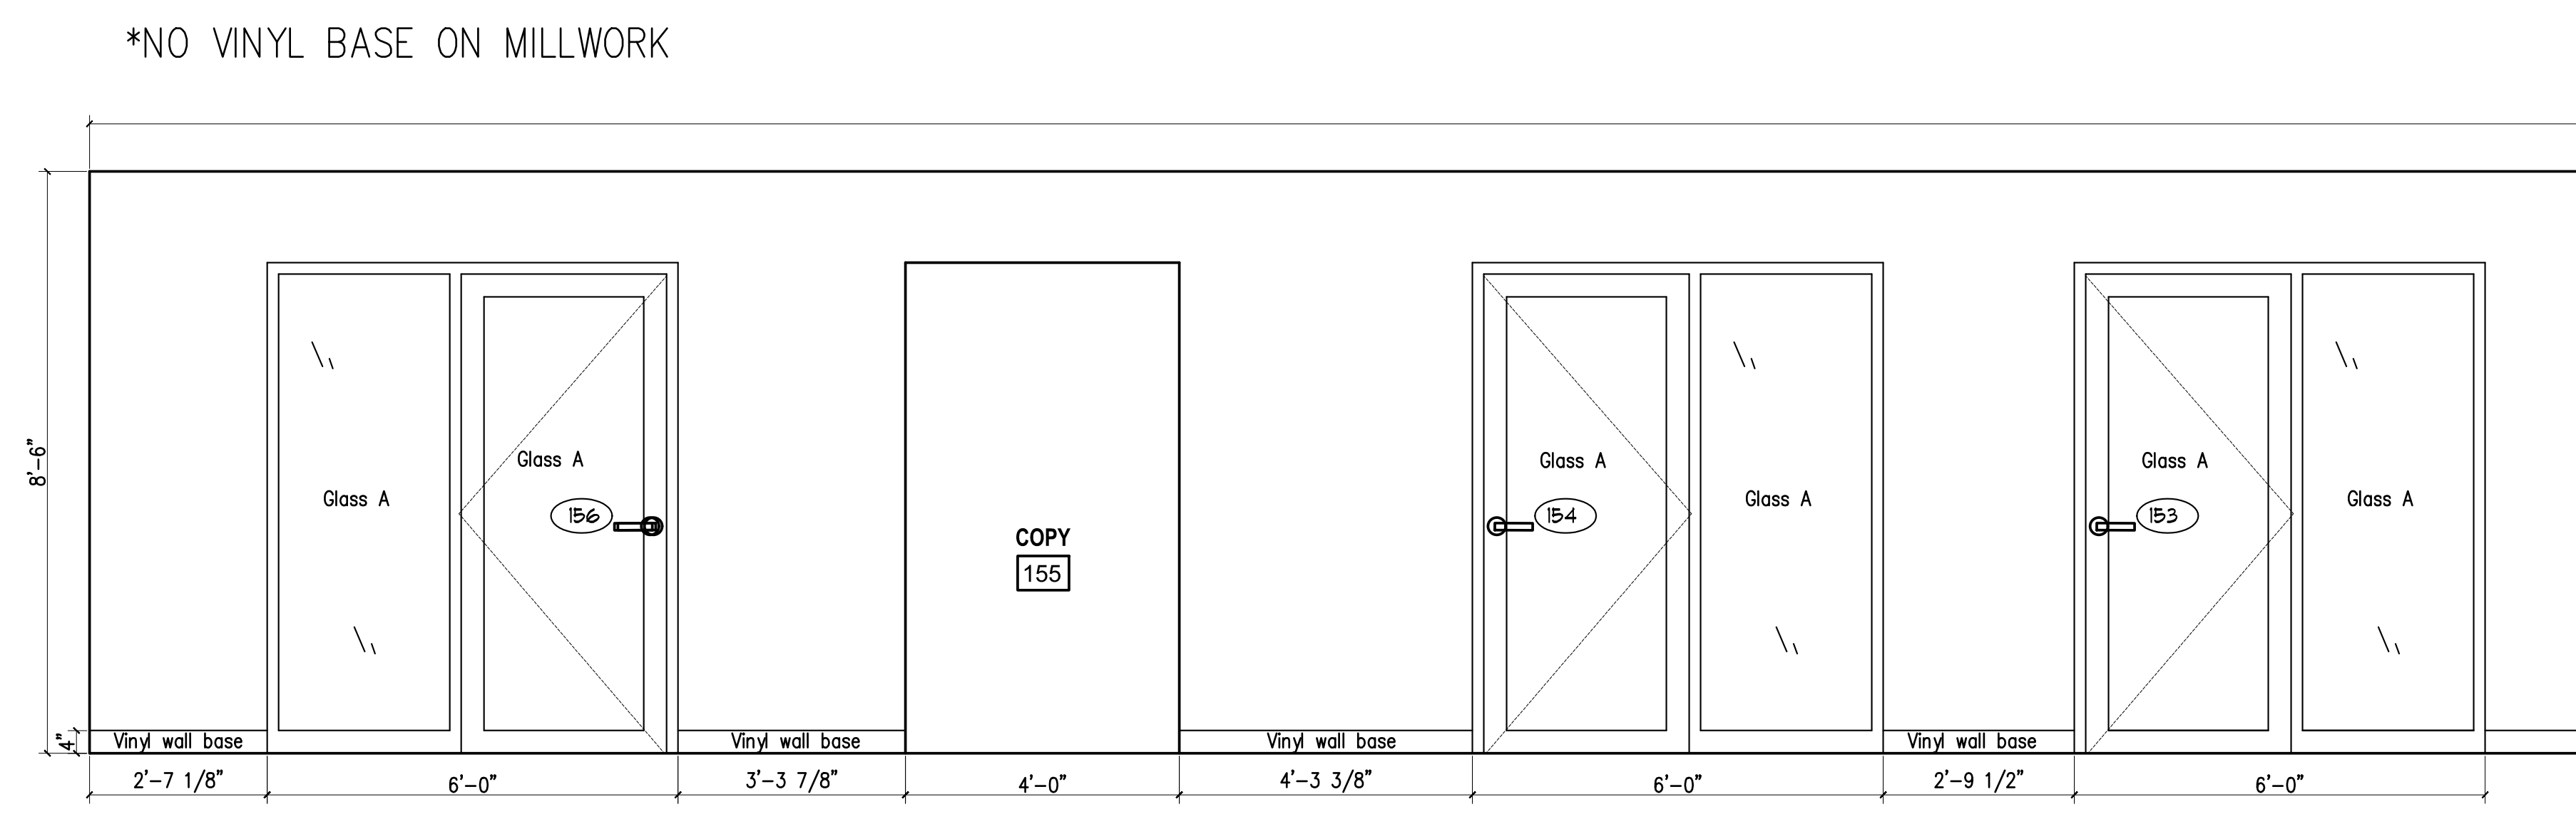

6A | NEW INTERIOR OFFICES - (PARTIAL) ELEVATION  
1/2" = 1'-0"

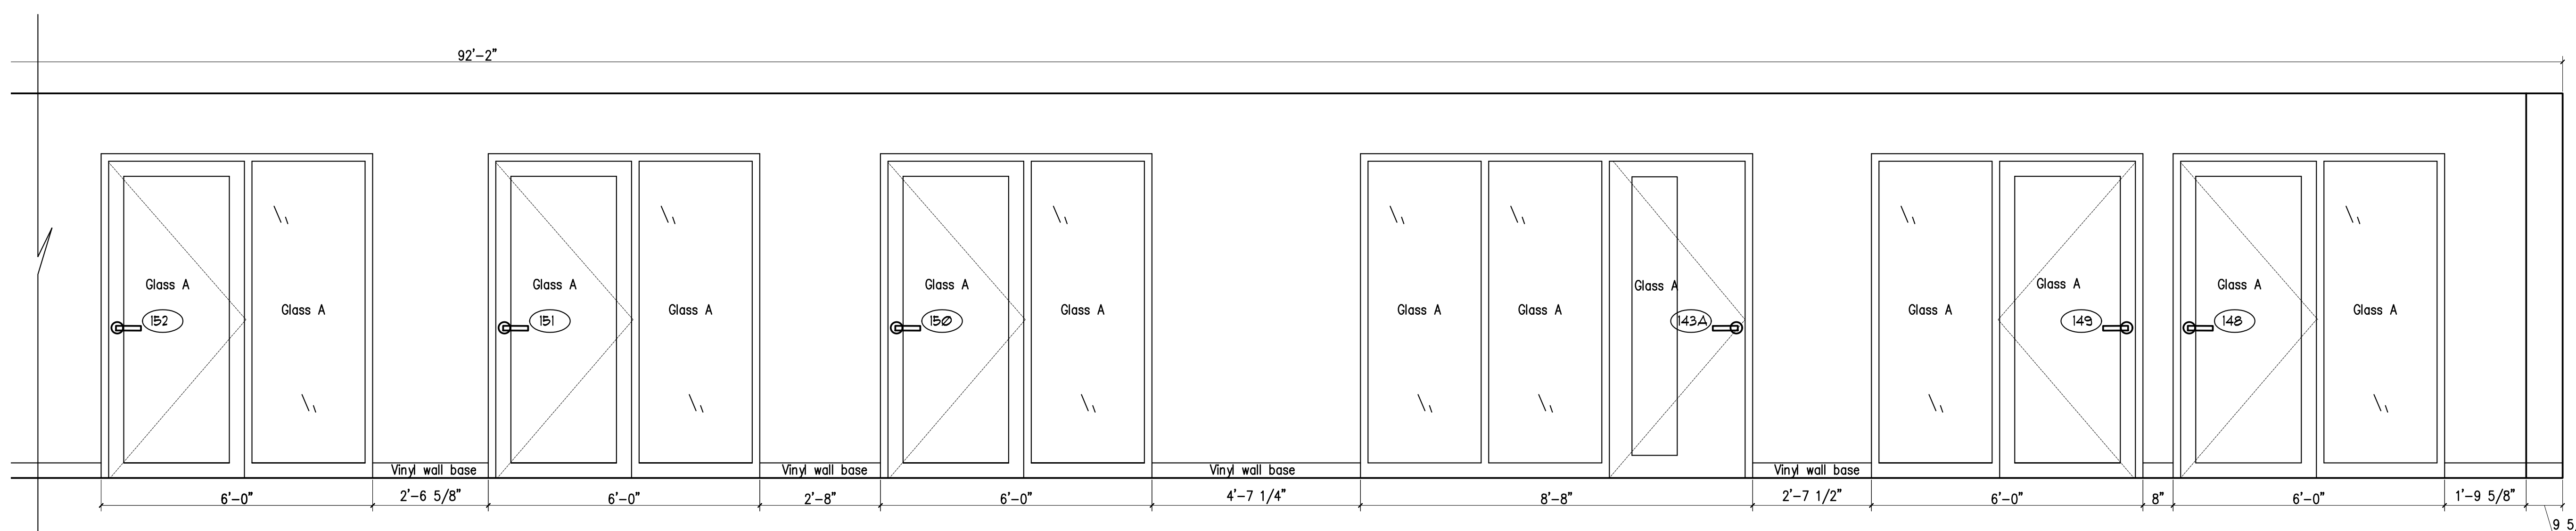

6B | NEW INTERIOR OFFICES - (PARTIAL) ELEVATION  
1/2" = 1'-0"