


REFLECTED CEILING PLAN NOTES

1. TILE- ARMSTRONG -MESA SECOND LOOK II -Square Lay-in & Tegular Tile - 9/16" (682) (match phase one)
2. GRID- ARMSTRONG SUPRAFINE XL - 9/16" exposed Tee system (match phase one)
3. IN ROOMS 142, 144, & 145- REUSE EXISTING LIGHTING FIXTURES, EXISTING 15/16TH LAY IN GRID, with an Armstrong Fine Fissured Ceiling Tile
4. All new ceiling tile and grid from Phase 1 to remain.
5. In Conference Room 102 and 117 existing ceiling tile, grid and lighting to remain

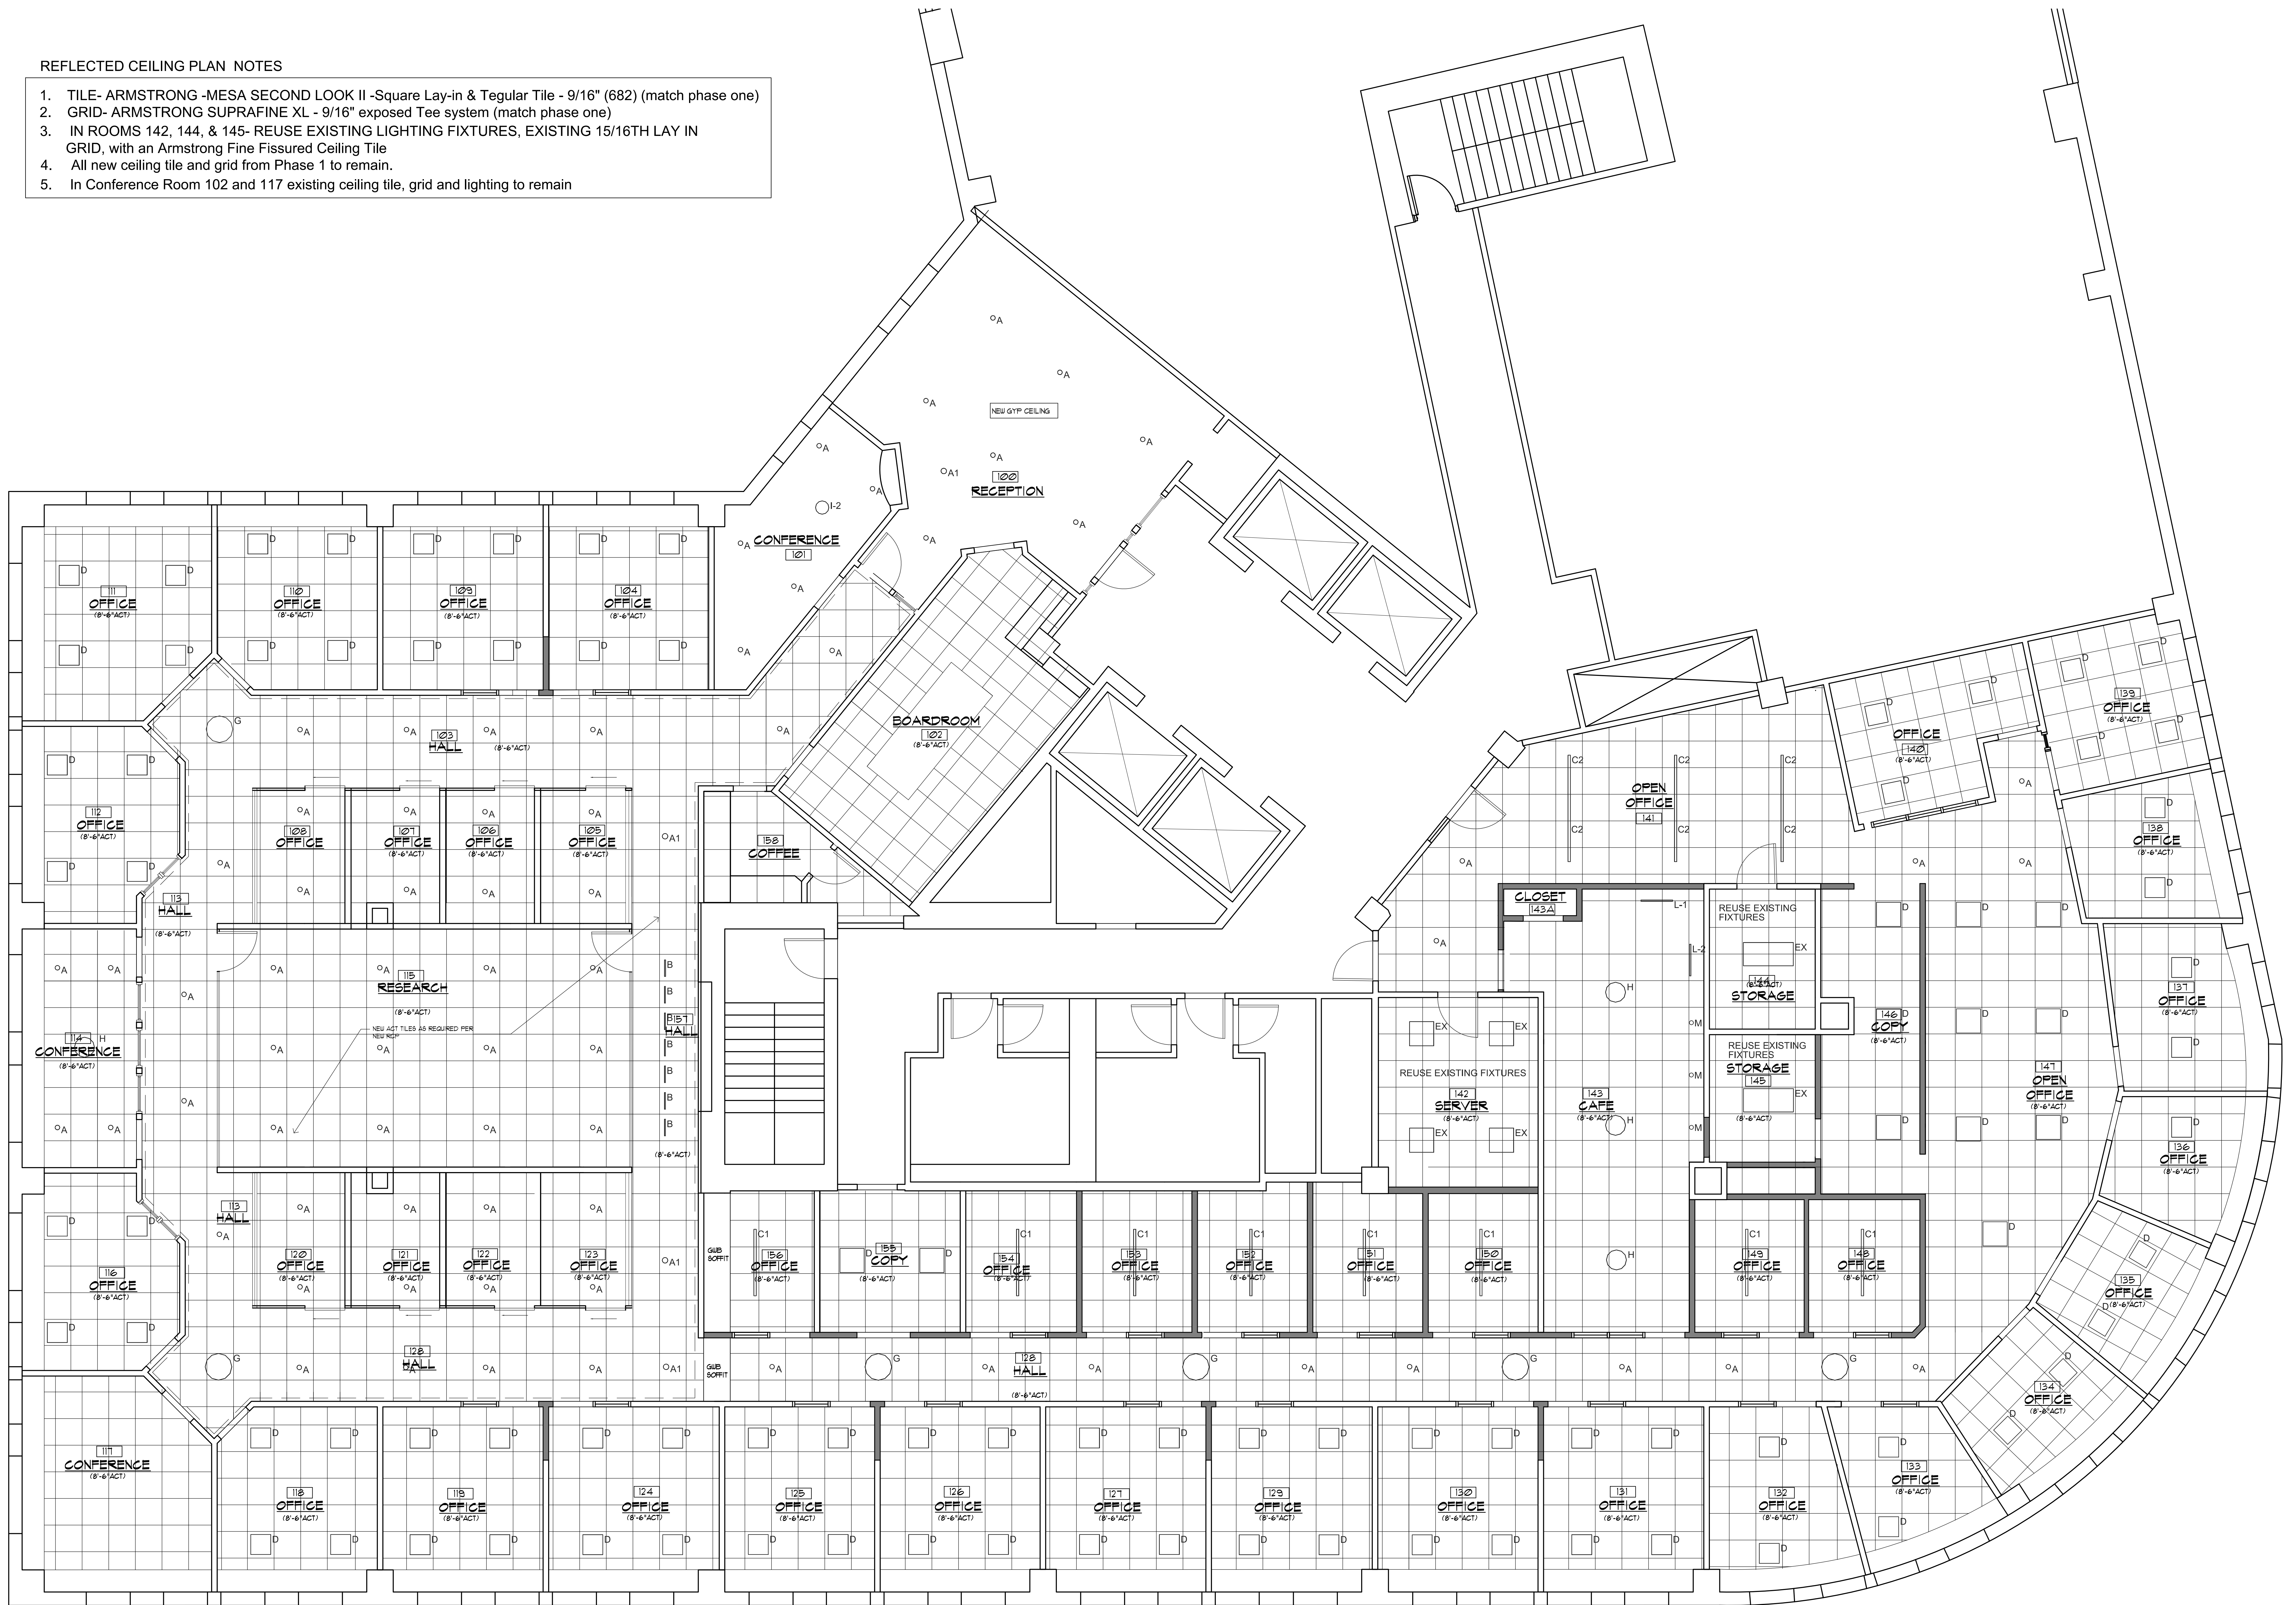

REFLECTED CEILING PLAN
SCALE: 1/4" = 1'-0"

REVISIONS	
DATE	MAY 2017
PROJECT	HM PAYSON
DRAWN BY	MSB
CHECK BY	LZ