


**GAWRON
TURGEON
ARCHITECTS**
29 Black Point Road
Scarborough, ME 04074
www.gawronturgen.com
Tel. 207.883.6307
Fax. 207.883.0361

PRUDENTIAL
TWO PORTLAND SQUARE FOURTH FLOOR
PORTLAND, MAINE

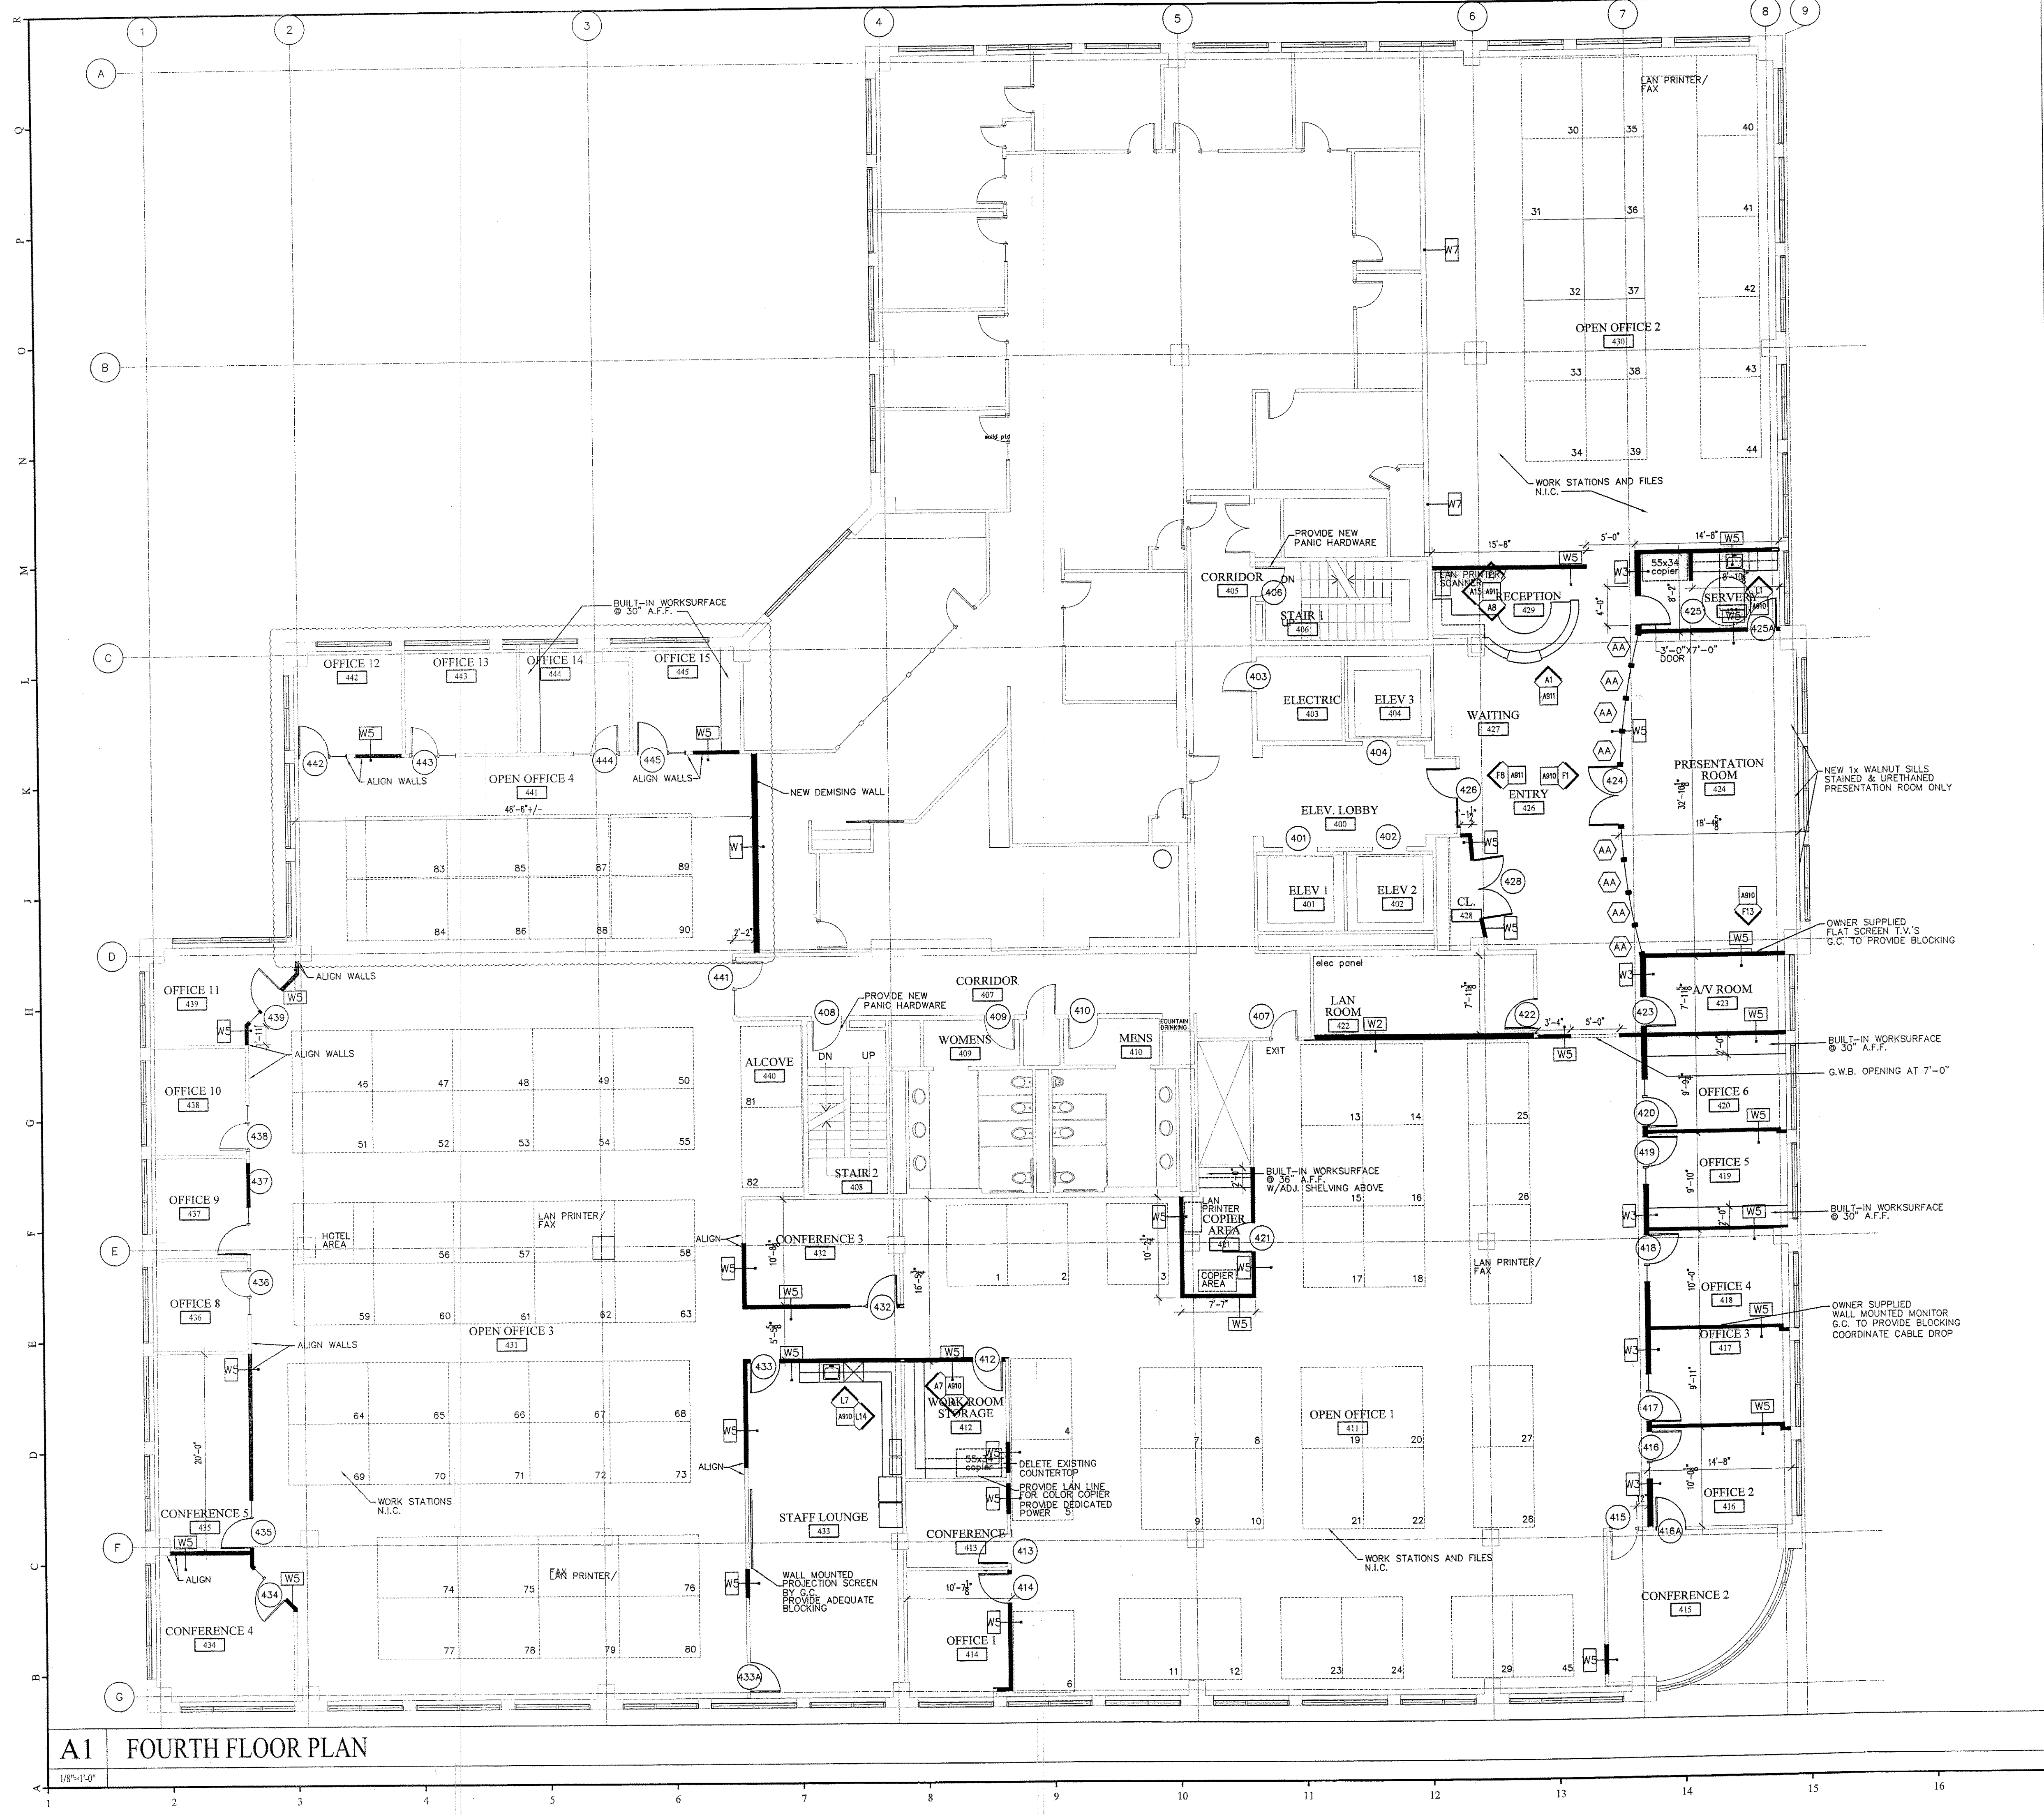


- THE FOLLOWING ROOMS ARE TO BE SET UP TO ACCOMMODATE AT LEAST FOUR P.C.'S:
CONFERENCE ROOM 1 - 413
CONFERENCE ROOM 2 - 415
CONFERENCE ROOM 3 - 432
CONFERENCE ROOM 4 - 434
CONFERENCE ROOM 5 - 435
- REPAIR ALL DAMAGED WOOD SILLS IN THEIR ENTIRETY TO MATCH EXISTING.
- SALVAGE ALL EXISTING BLINDS. STORE IN A DUST FREE ENVIRONMENT AND RE-INSTALL.

REVISIONS		
#	DATE	DESCRIPTION
1	02.11.08	RE-ISSUED FOR CONSTRUCTION
2	09.04.08	RE-ISSUED FOR CONSTRUCTION EXPANSION OF PHASE 3

D17 GENERAL NOTES

- PHASE I
- PHASE II
- PHASE III
- SOLID WALLS REPRESENT NEW WALLS IN EXISTING FACILITY
- EXISTING WALLS AND/OR AREAS TO REMAIN
- EXISTING WALLS TO BE REMOVED

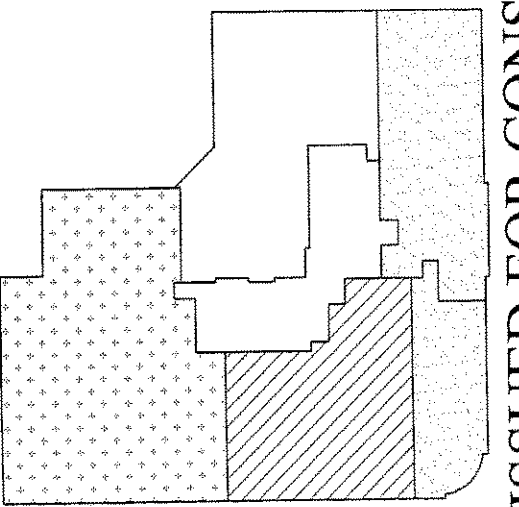

A1 FOURTH FLOOR PLAN
1/8"=1'-0"

A17 KEY PLAN

RE-ISSUED FOR CONSTRUCTION

DATE:	09.04.08
PROJECT #	110807
DRAWN BY:	DLP
CHECKED BY:	MET/SWG
DRAWING SCALE	AS NOTED

SHEET TITLE
FOURTH FLOOR PLAN

A100

© COPYRIGHT 1985-2003
REPRODUCTION OR USE OF
THIS DOCUMENT WITHOUT
WRITTEN PERMISSION OF
GAWRON TURGEON IS PROHIBITED