


DATE	NO	REMARKS	BY

CODE: IBC 2003
TOWN: Portland
DATE: 12-10-09
SCALE: As Noted
DRAWN: JJO
TITLE: Seating Floor Plan
FILE: 000-00-09
SHEET: A-4

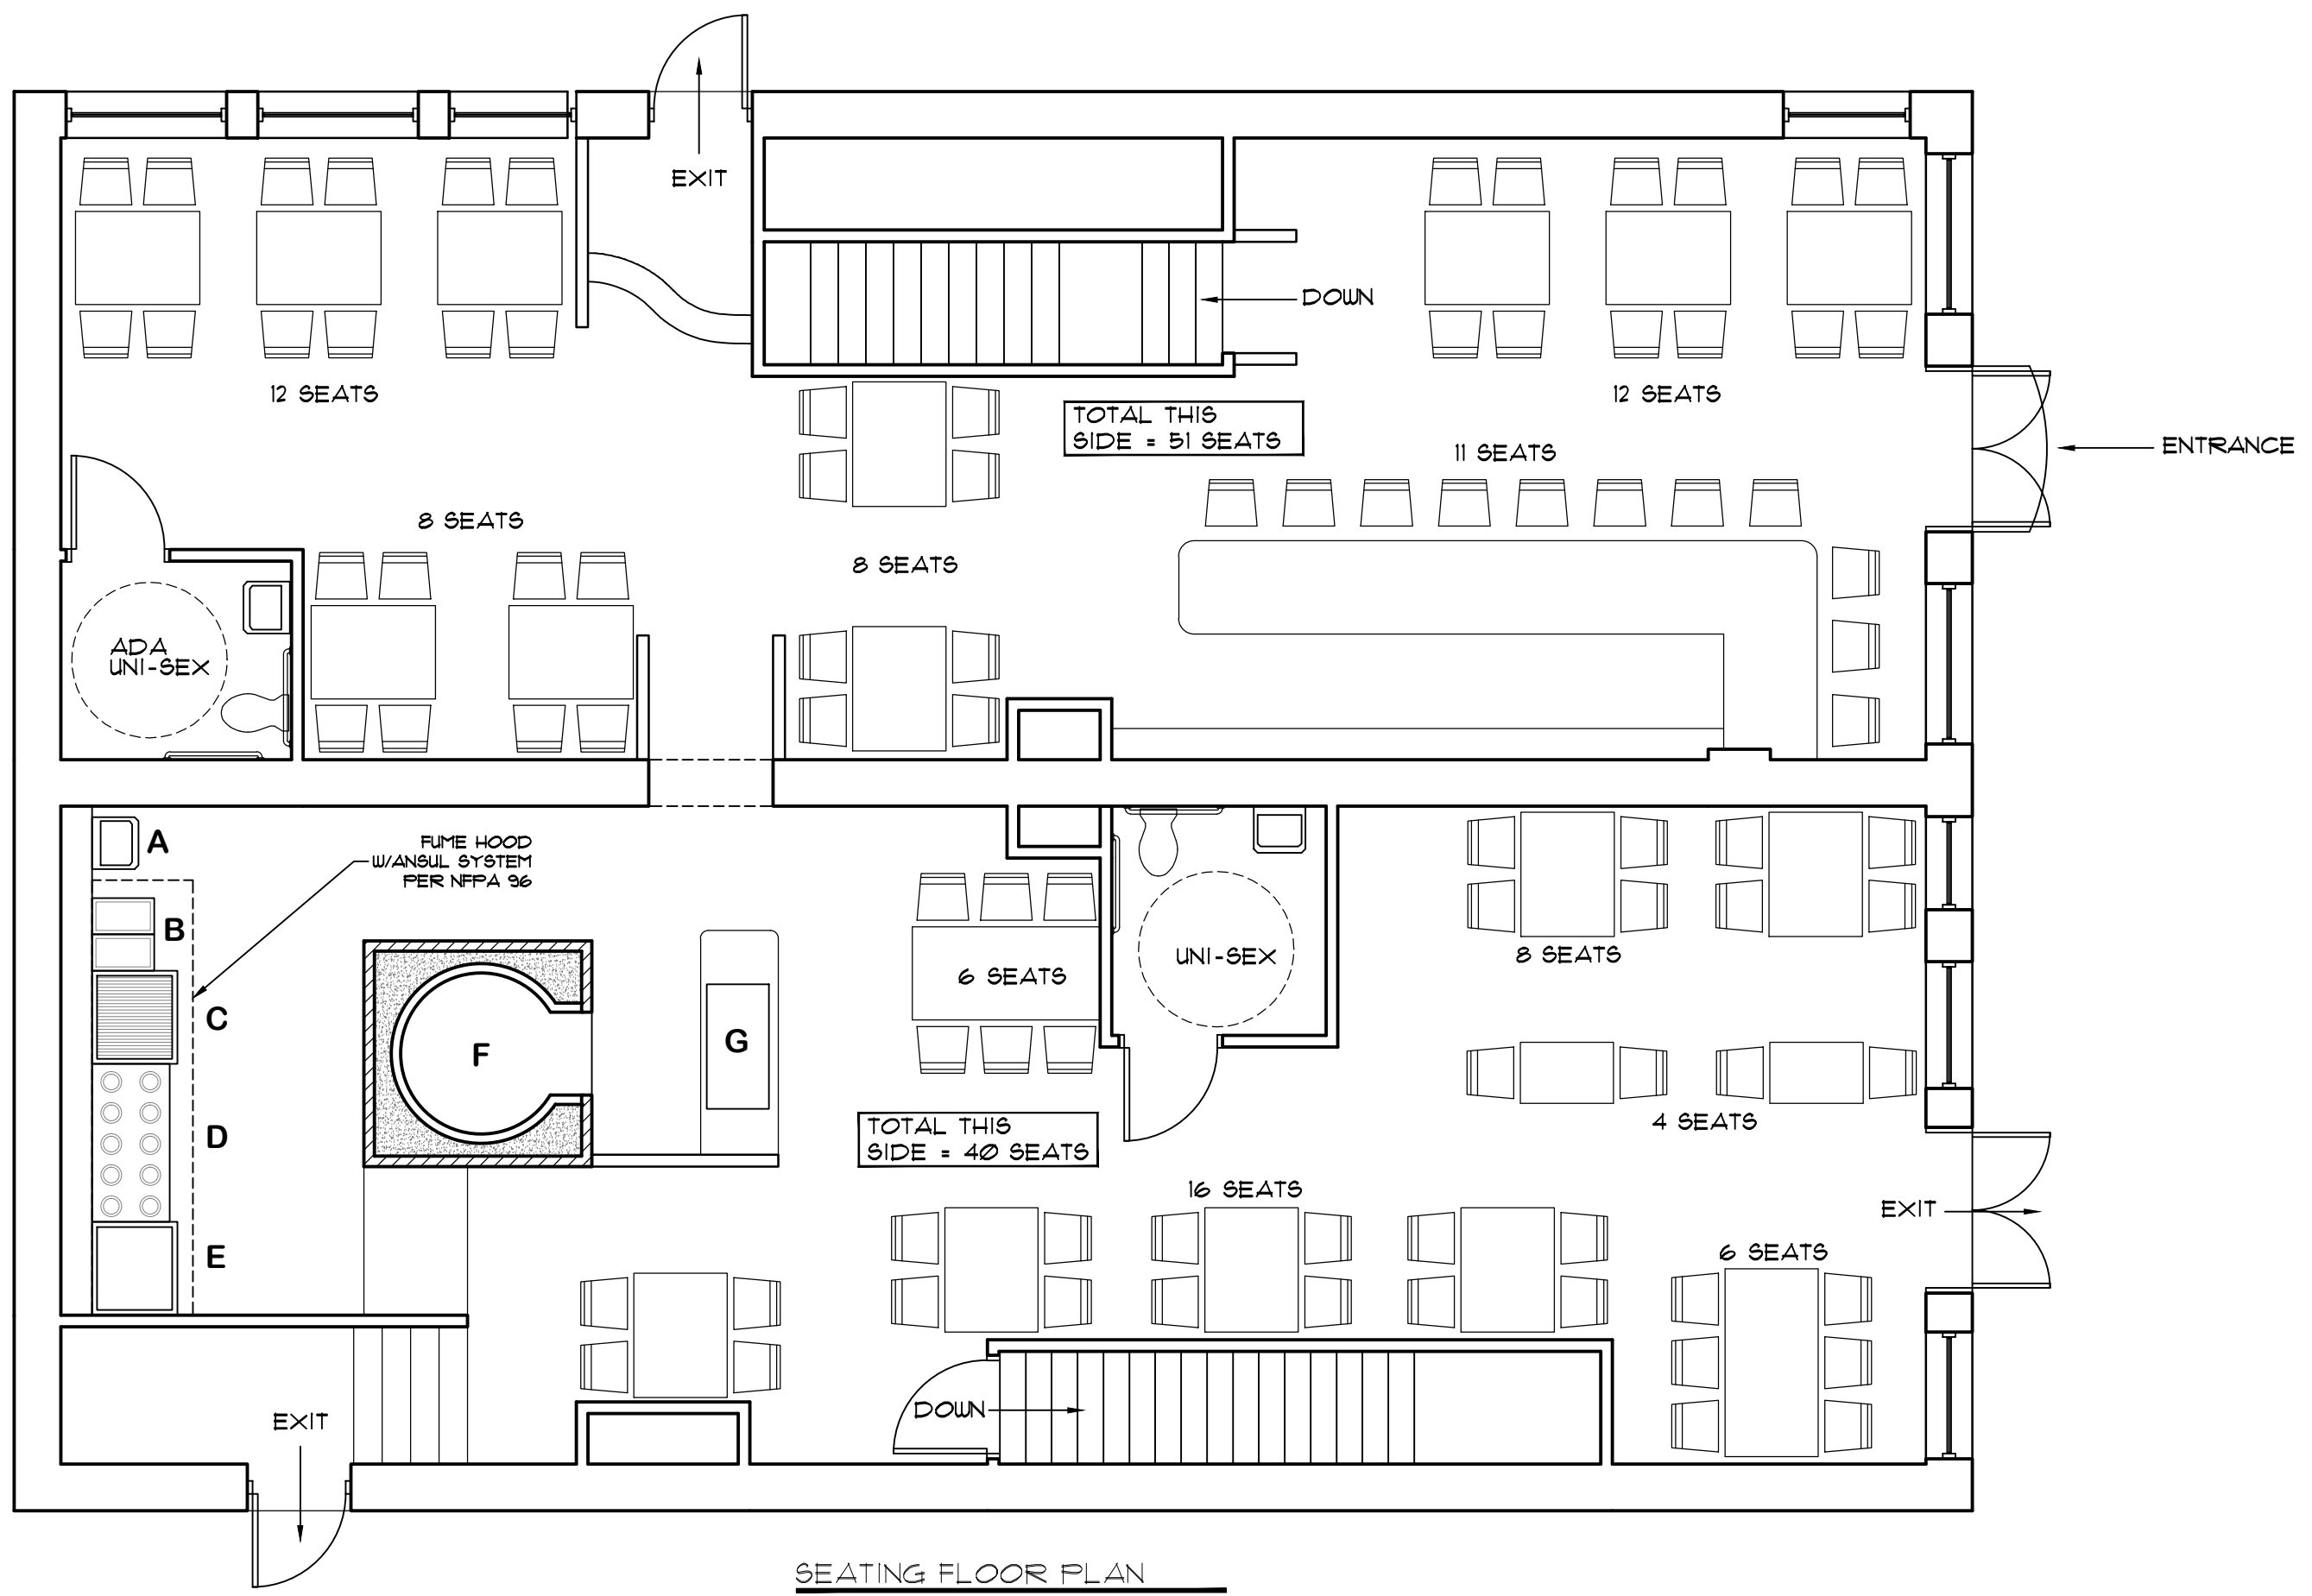

SEATING FLOOR PLAN
SCALE: 3/16" = 1'-0"