


ADA UNI-SEX ONE
SCALE: 1/2" = 1'-0"

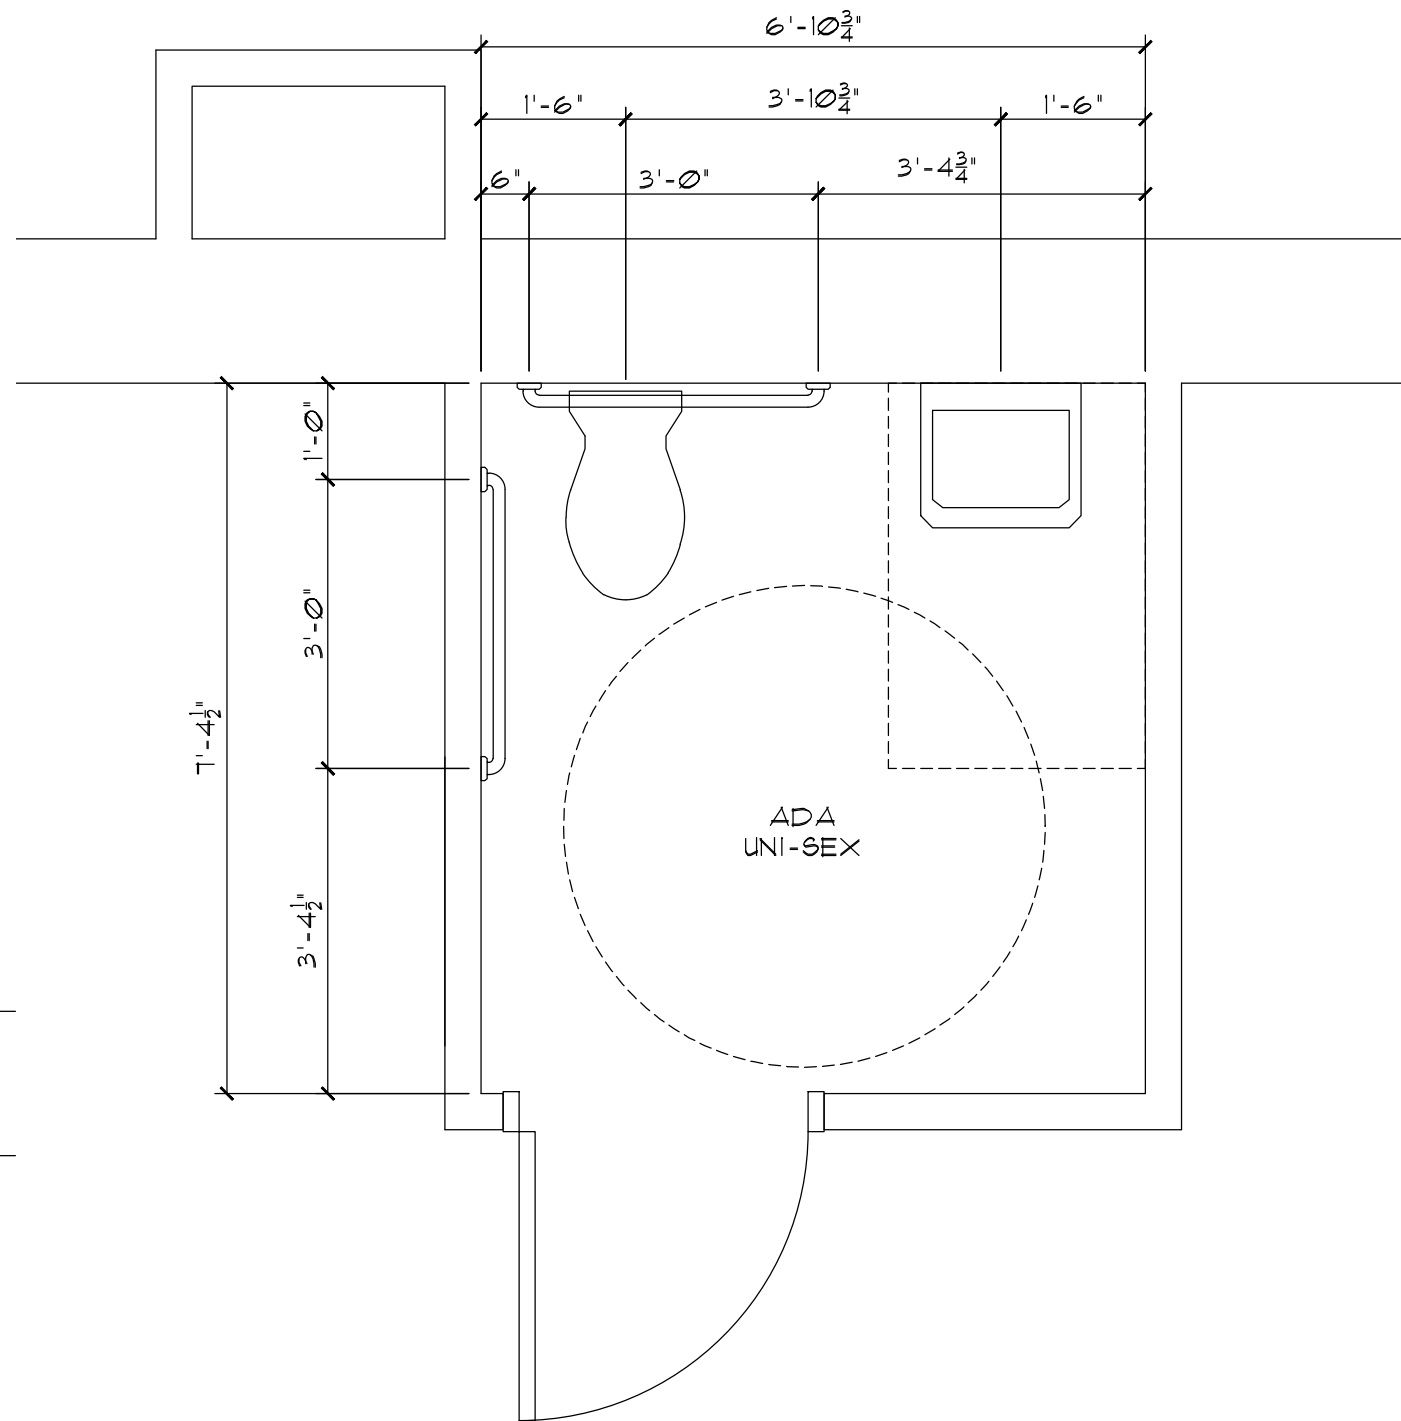

ADA UNI-SEX TWO
SCALE: 1/2" = 1'-0"

PROPERTY OF



235 Riverside Industrial Parkway
Portland, ME 04102
207-329-6499

Siano's Old Port Pizzeria
505 Fore St. Portland, ME
Siano's Old Port Pizzeria, LLC

DATE	NO	REMARKS	BY

CODE: IBC 2003
TOWN: Portland
DATE: 12-10-09
SCALE: As Noted
DRAWN: JJO
TITLE:
**Enlarged
Floor Plans**
FILE: 000-00-09
SHEET:
A-7