



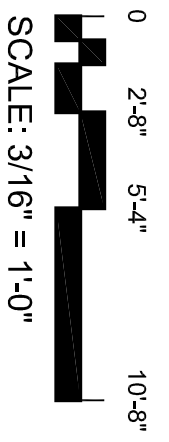

1 NORTH ELEVATION
 3/16" = 1'-0"

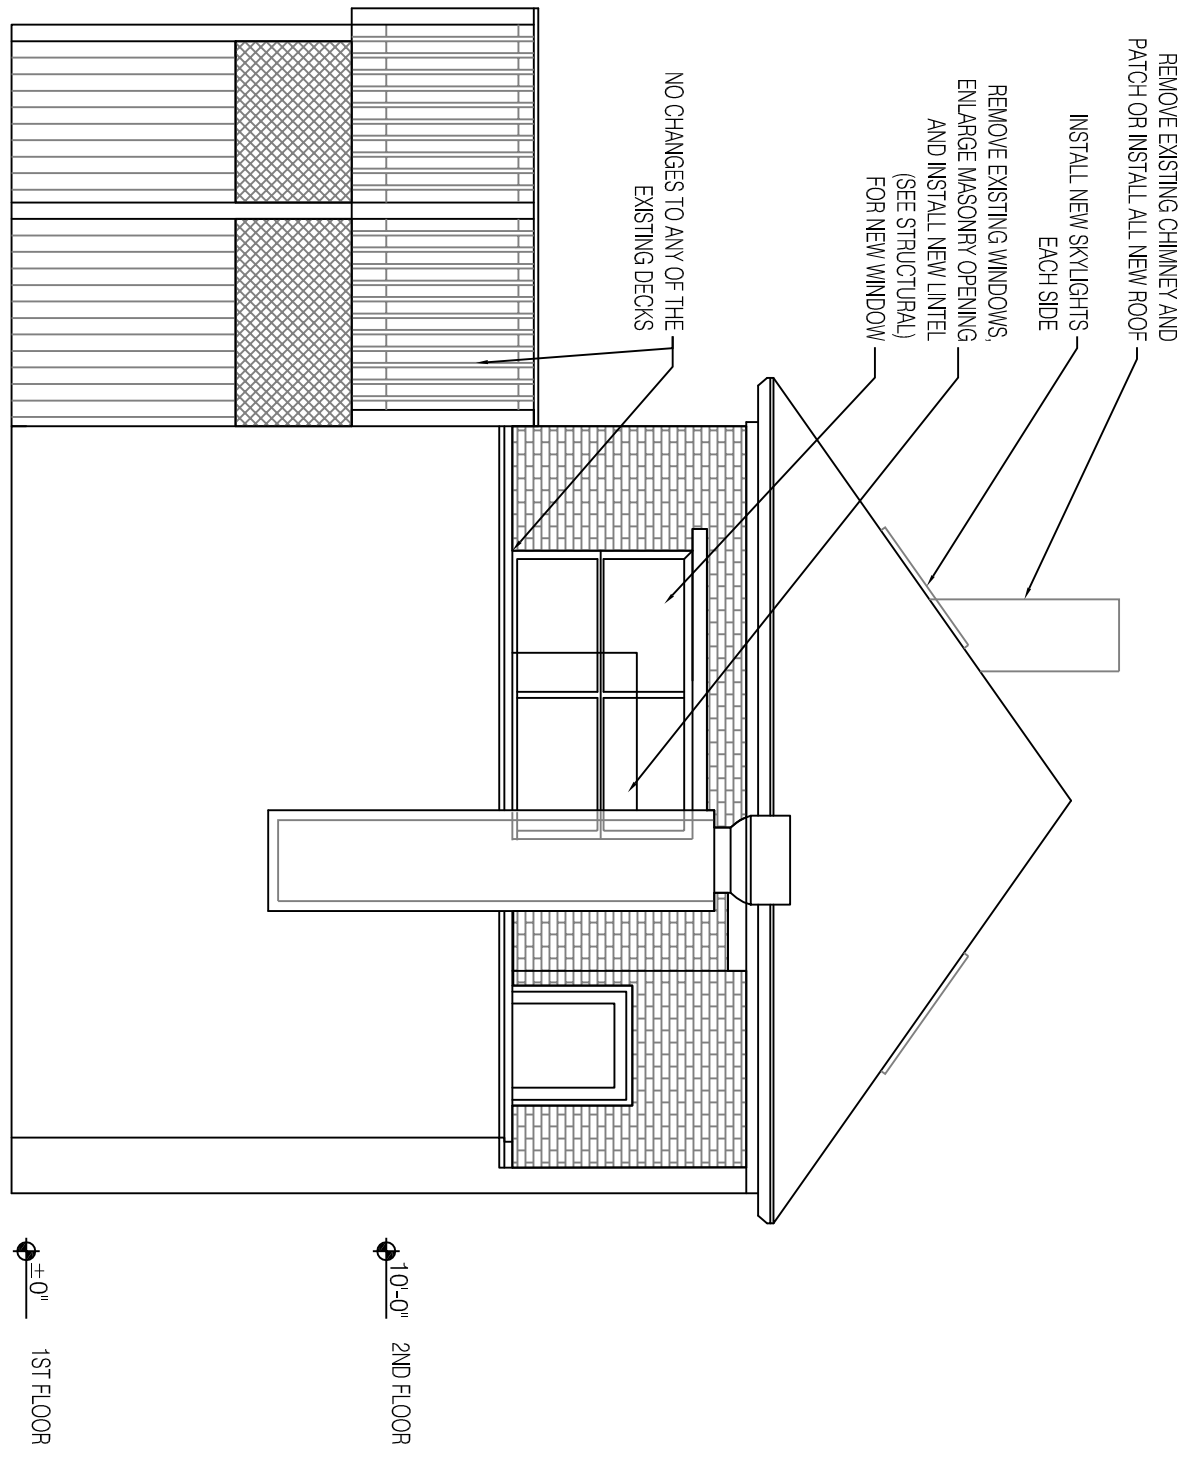

EXTERIOR ELEVATION
 BRIAN BORU

| |
|----------------|
| A 105 |
| DRAWN BY: BB |
| DATE: 2.2.2017 |