



1
A-1.1 1st FLOOR PLAN
SCALE: 1/4" = 1'-0"

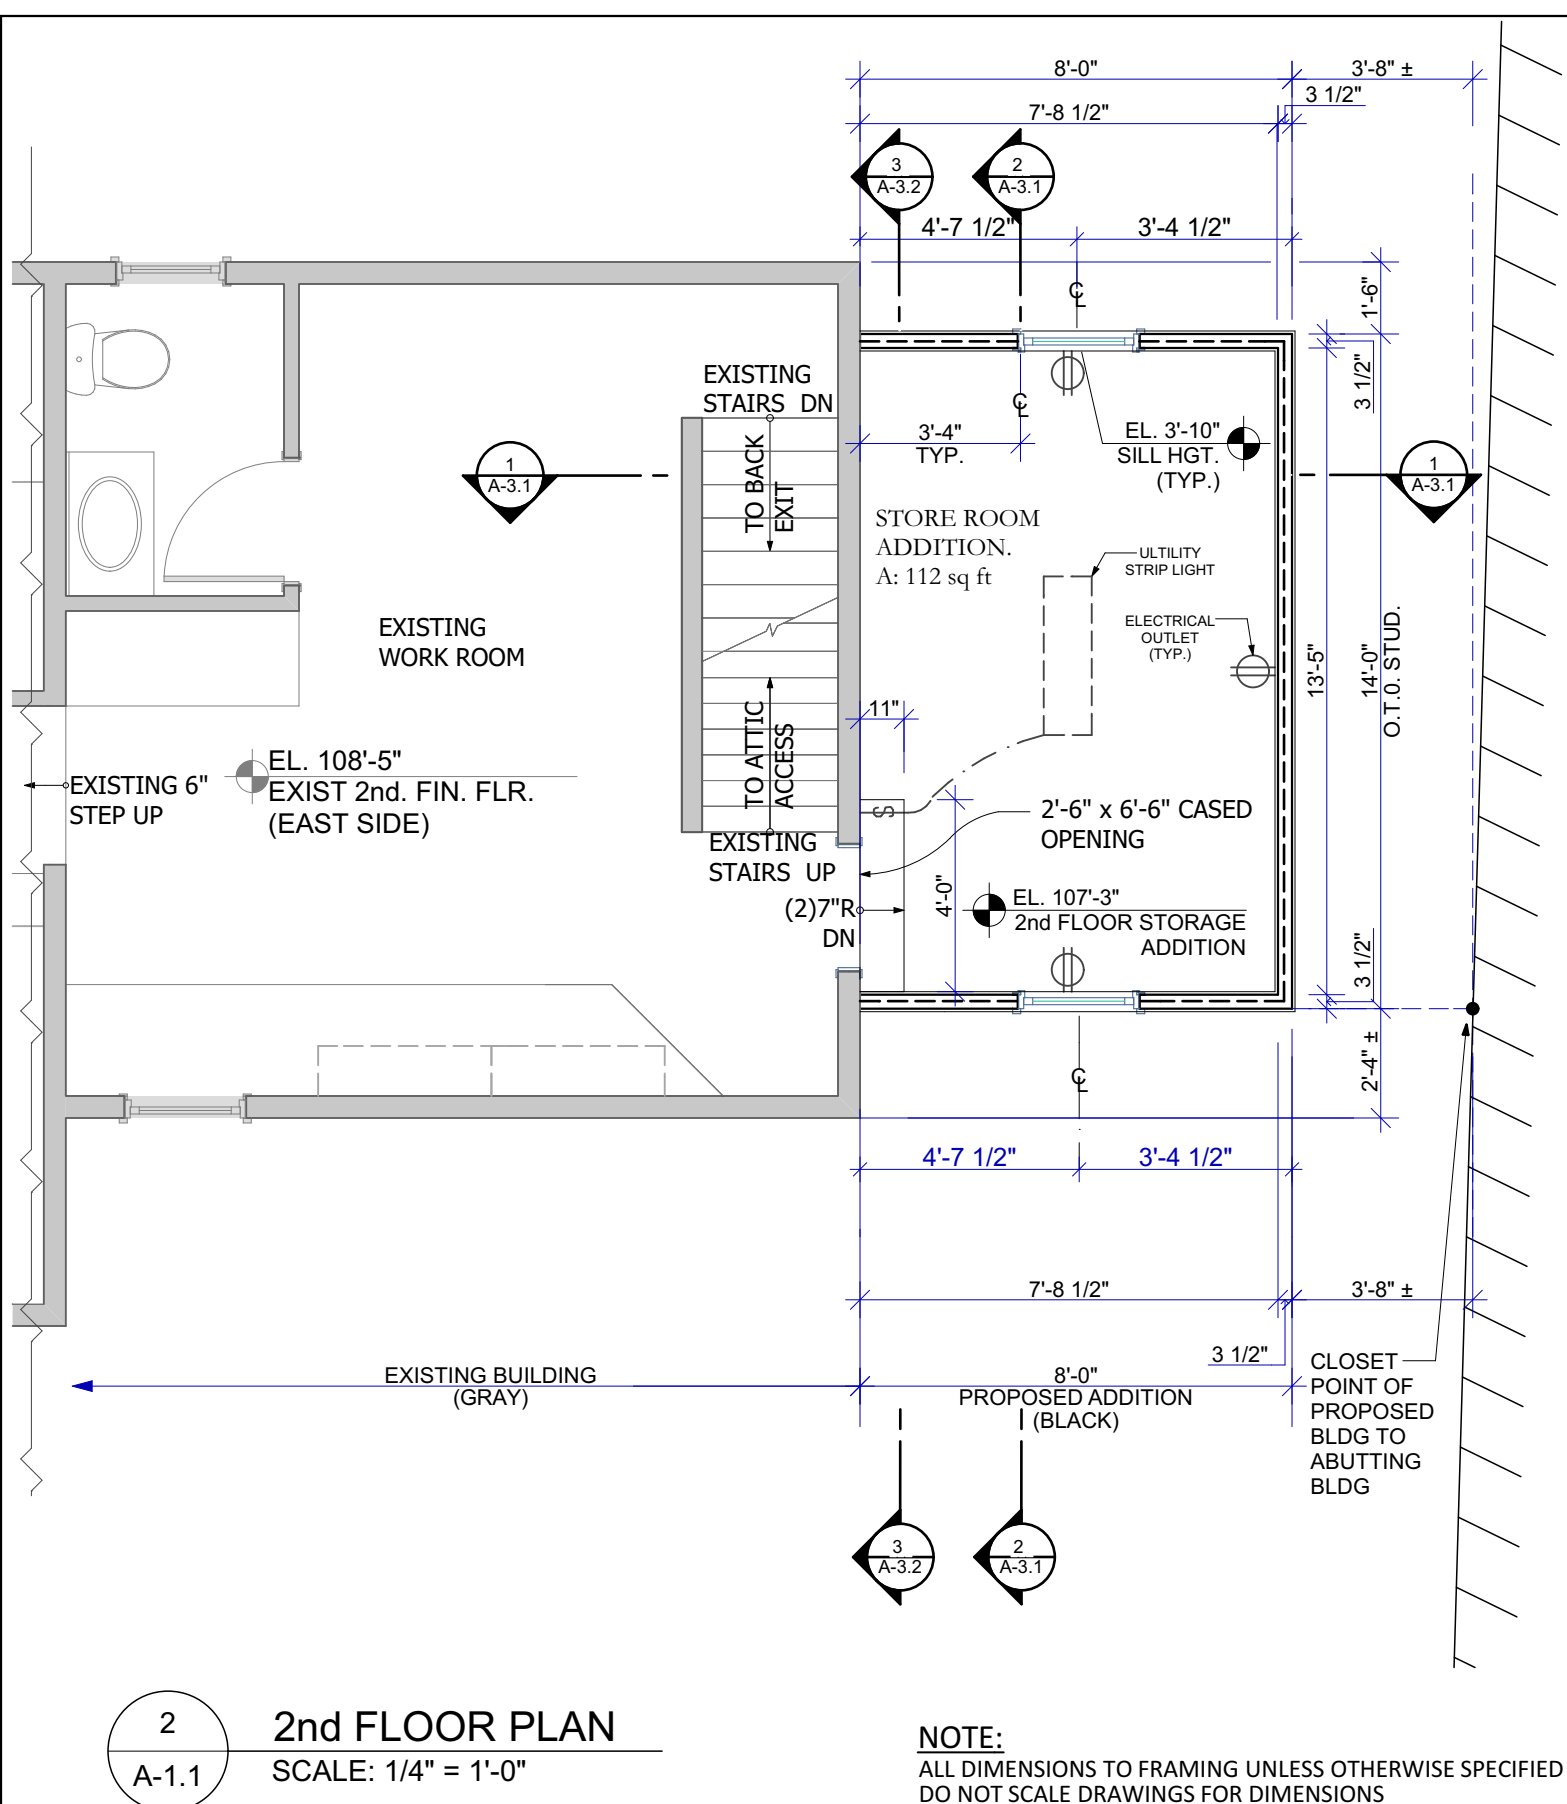

2
A-1.1 2nd FLOOR PLAN
SCALE: 1/4" = 1'-0"

NOTE:
ALL DIMENSIONS TO FRAMING UNLESS OTHERWISE SPECIFIED
DO NOT SCALE DRAWINGS FOR DIMENSIONS

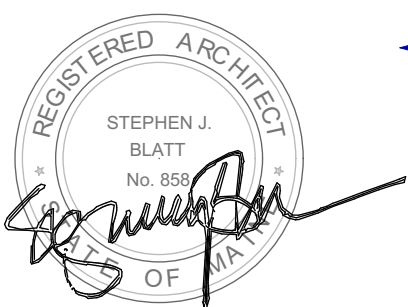

REVISIONS:
1 JULY 20, 2016