




1 SOUTH ELEVATION
SCALE: 1/4" = 1'-0"

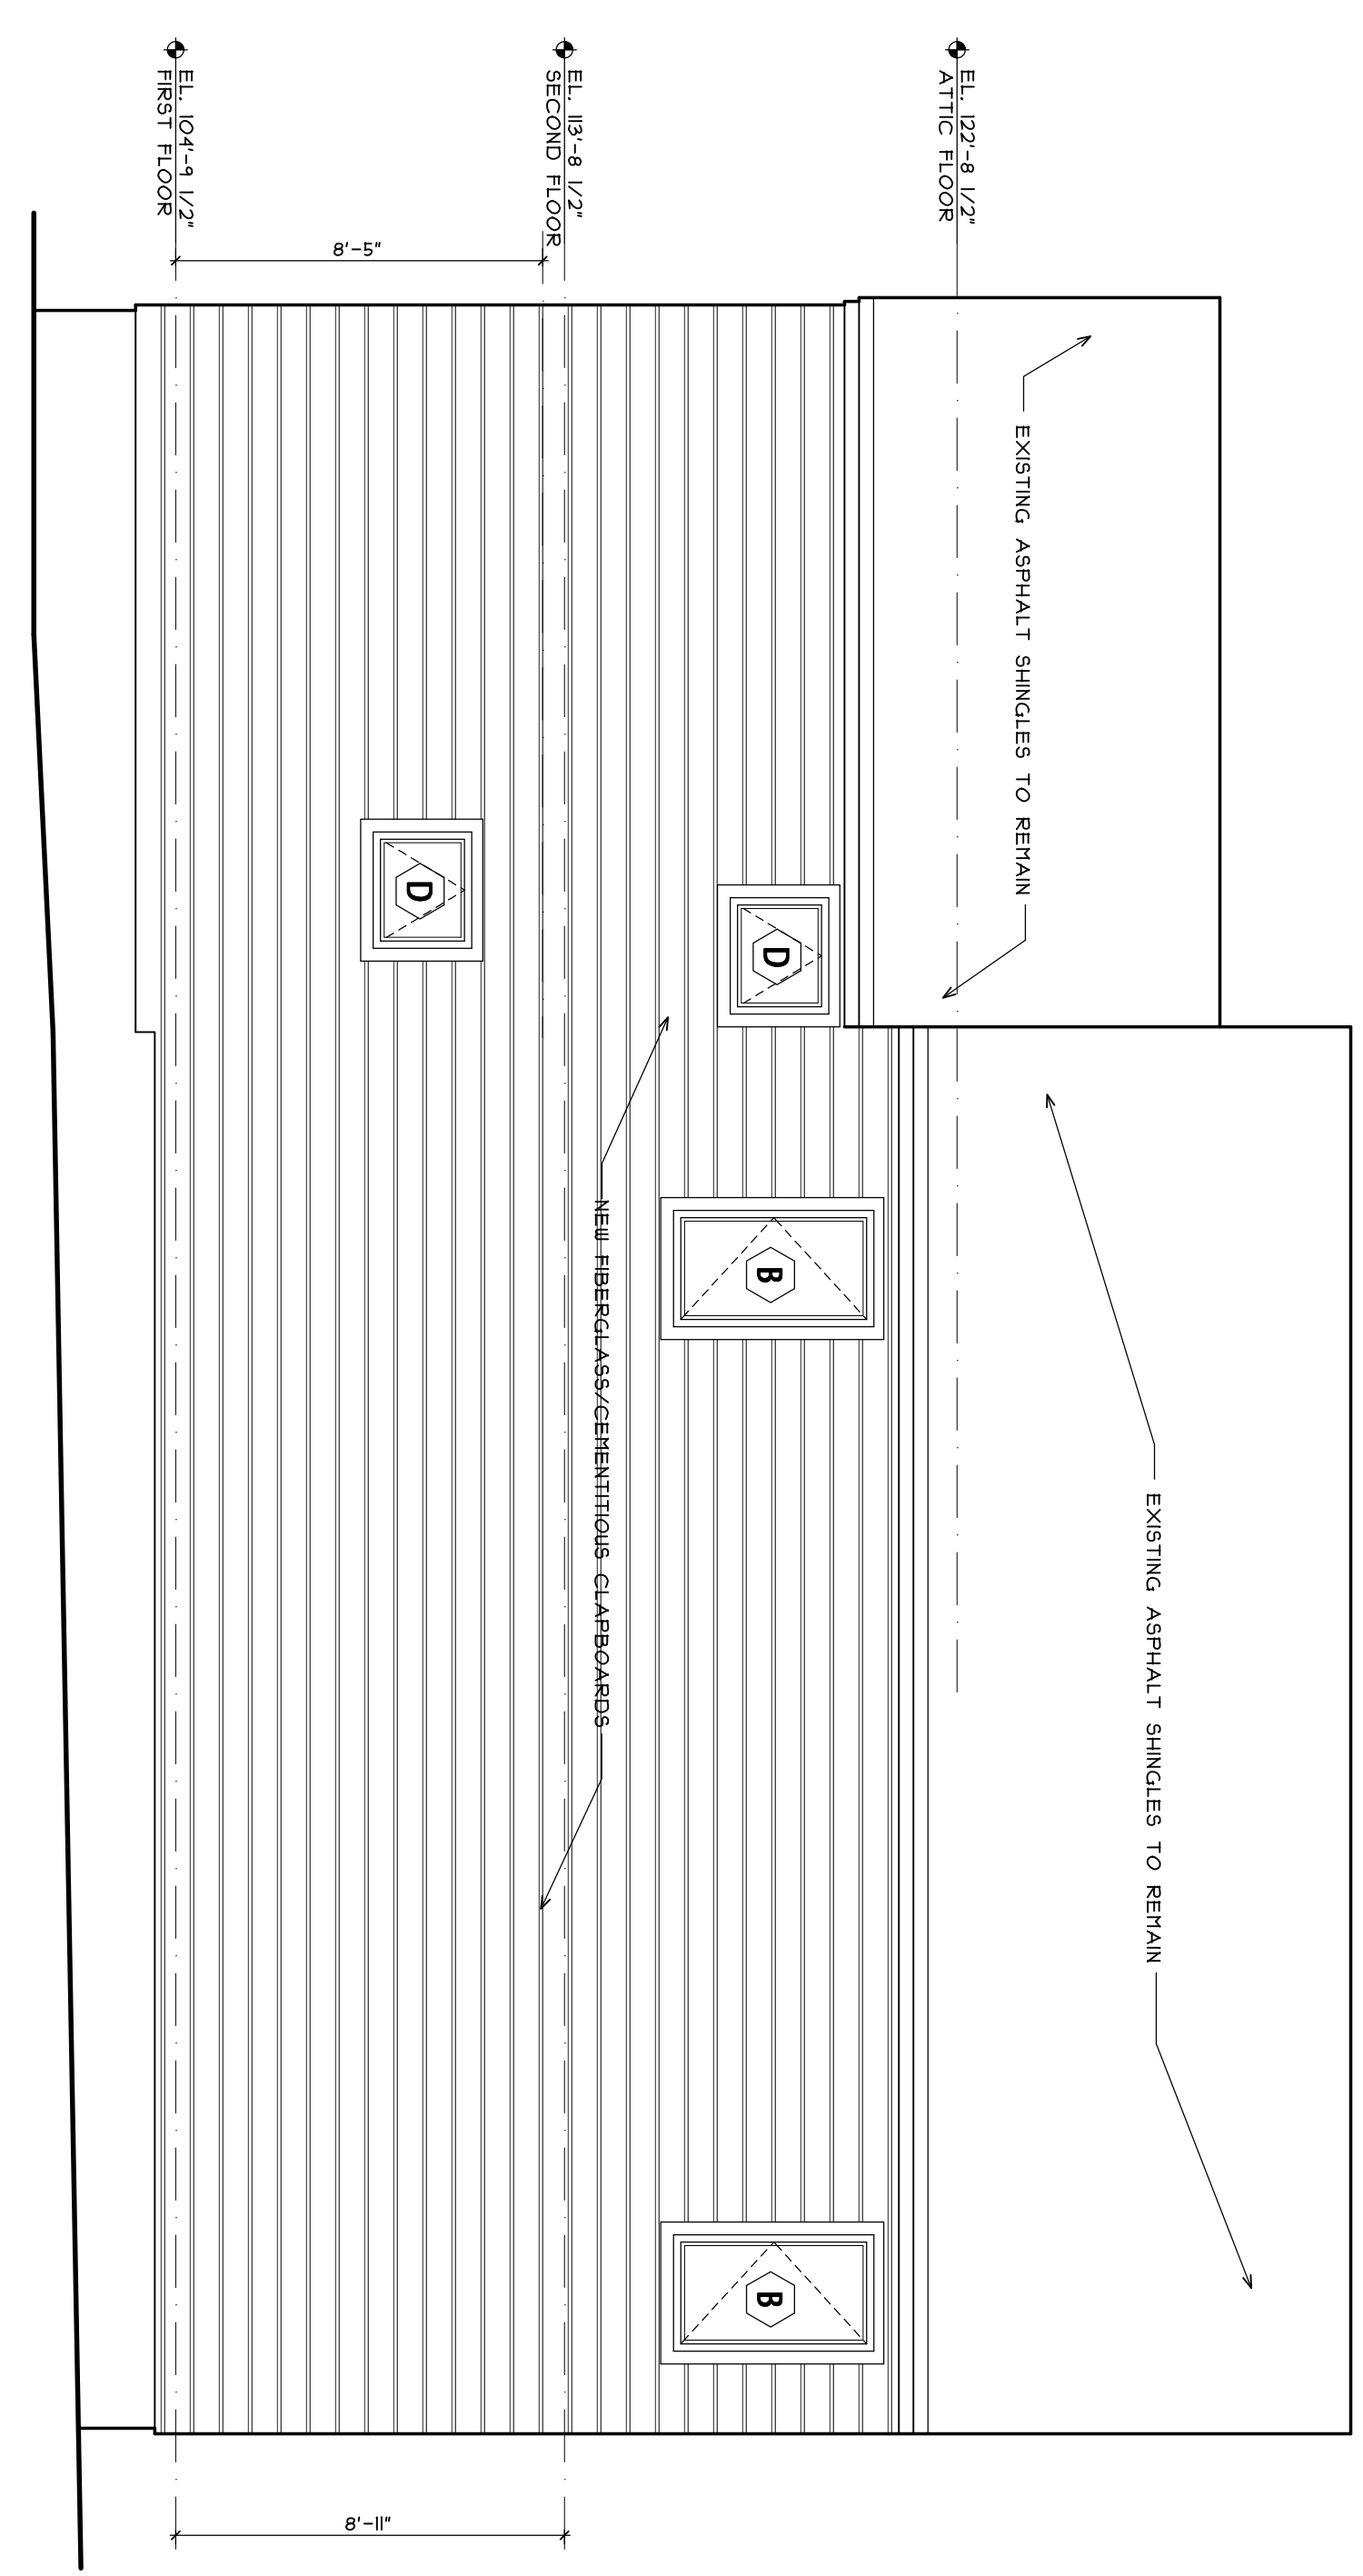


2 NORTH ELEVATION
SCALE: 1/4" = 1'-0"

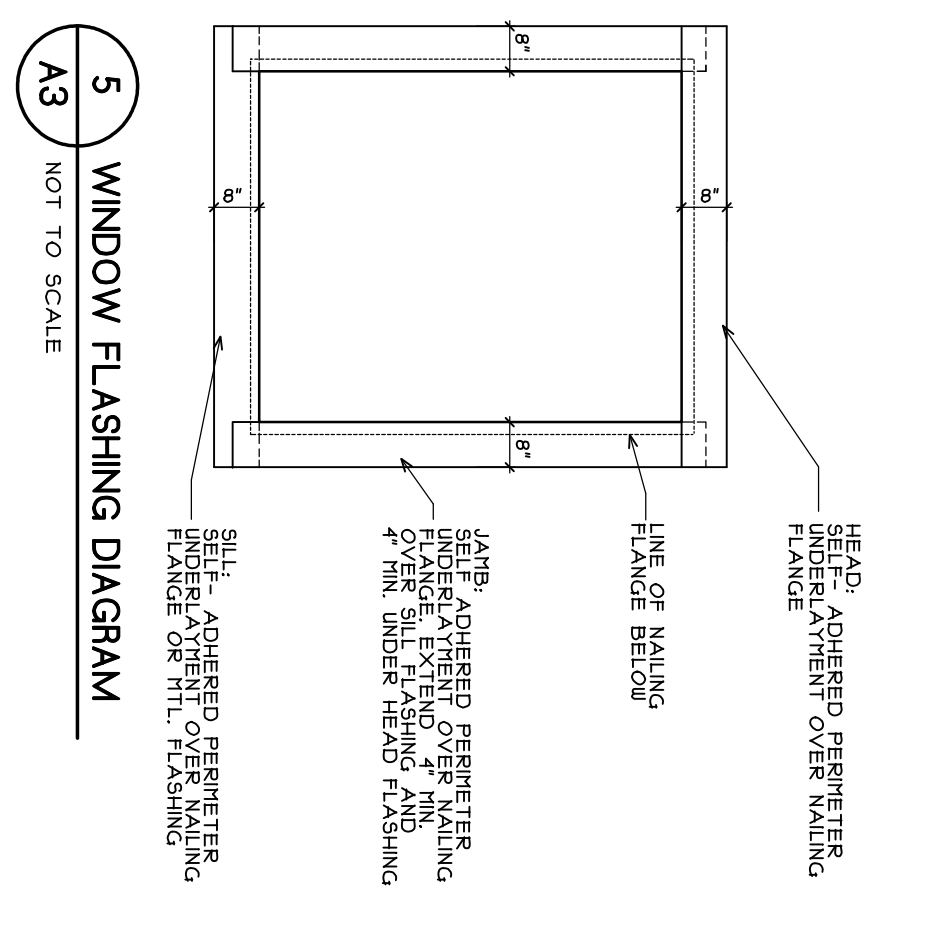


5 WINDOW FLASHING DIAGRAM
NOT TO SCALE

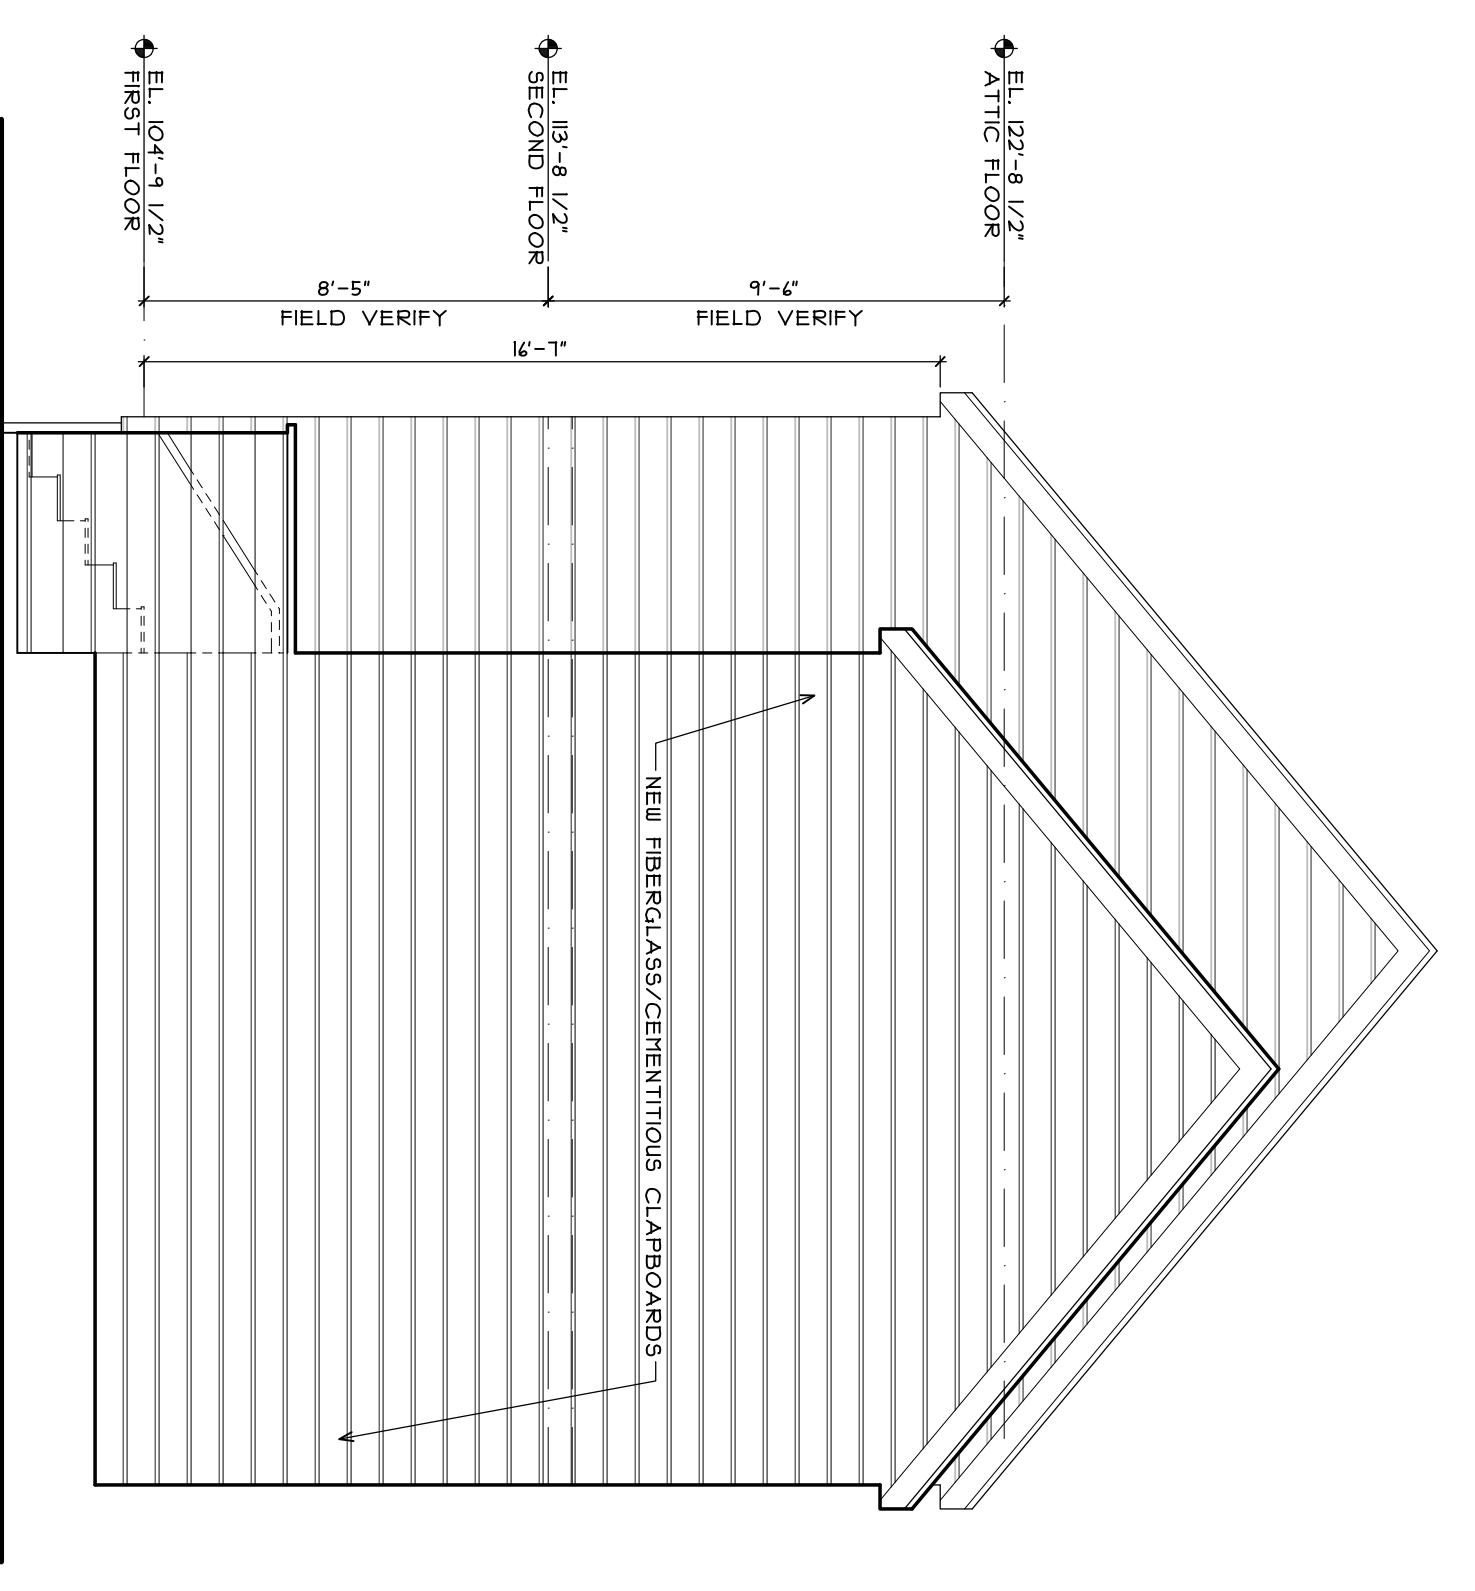

4 EAST ELEVATION
SCALE: 1/4" = 1'-0"

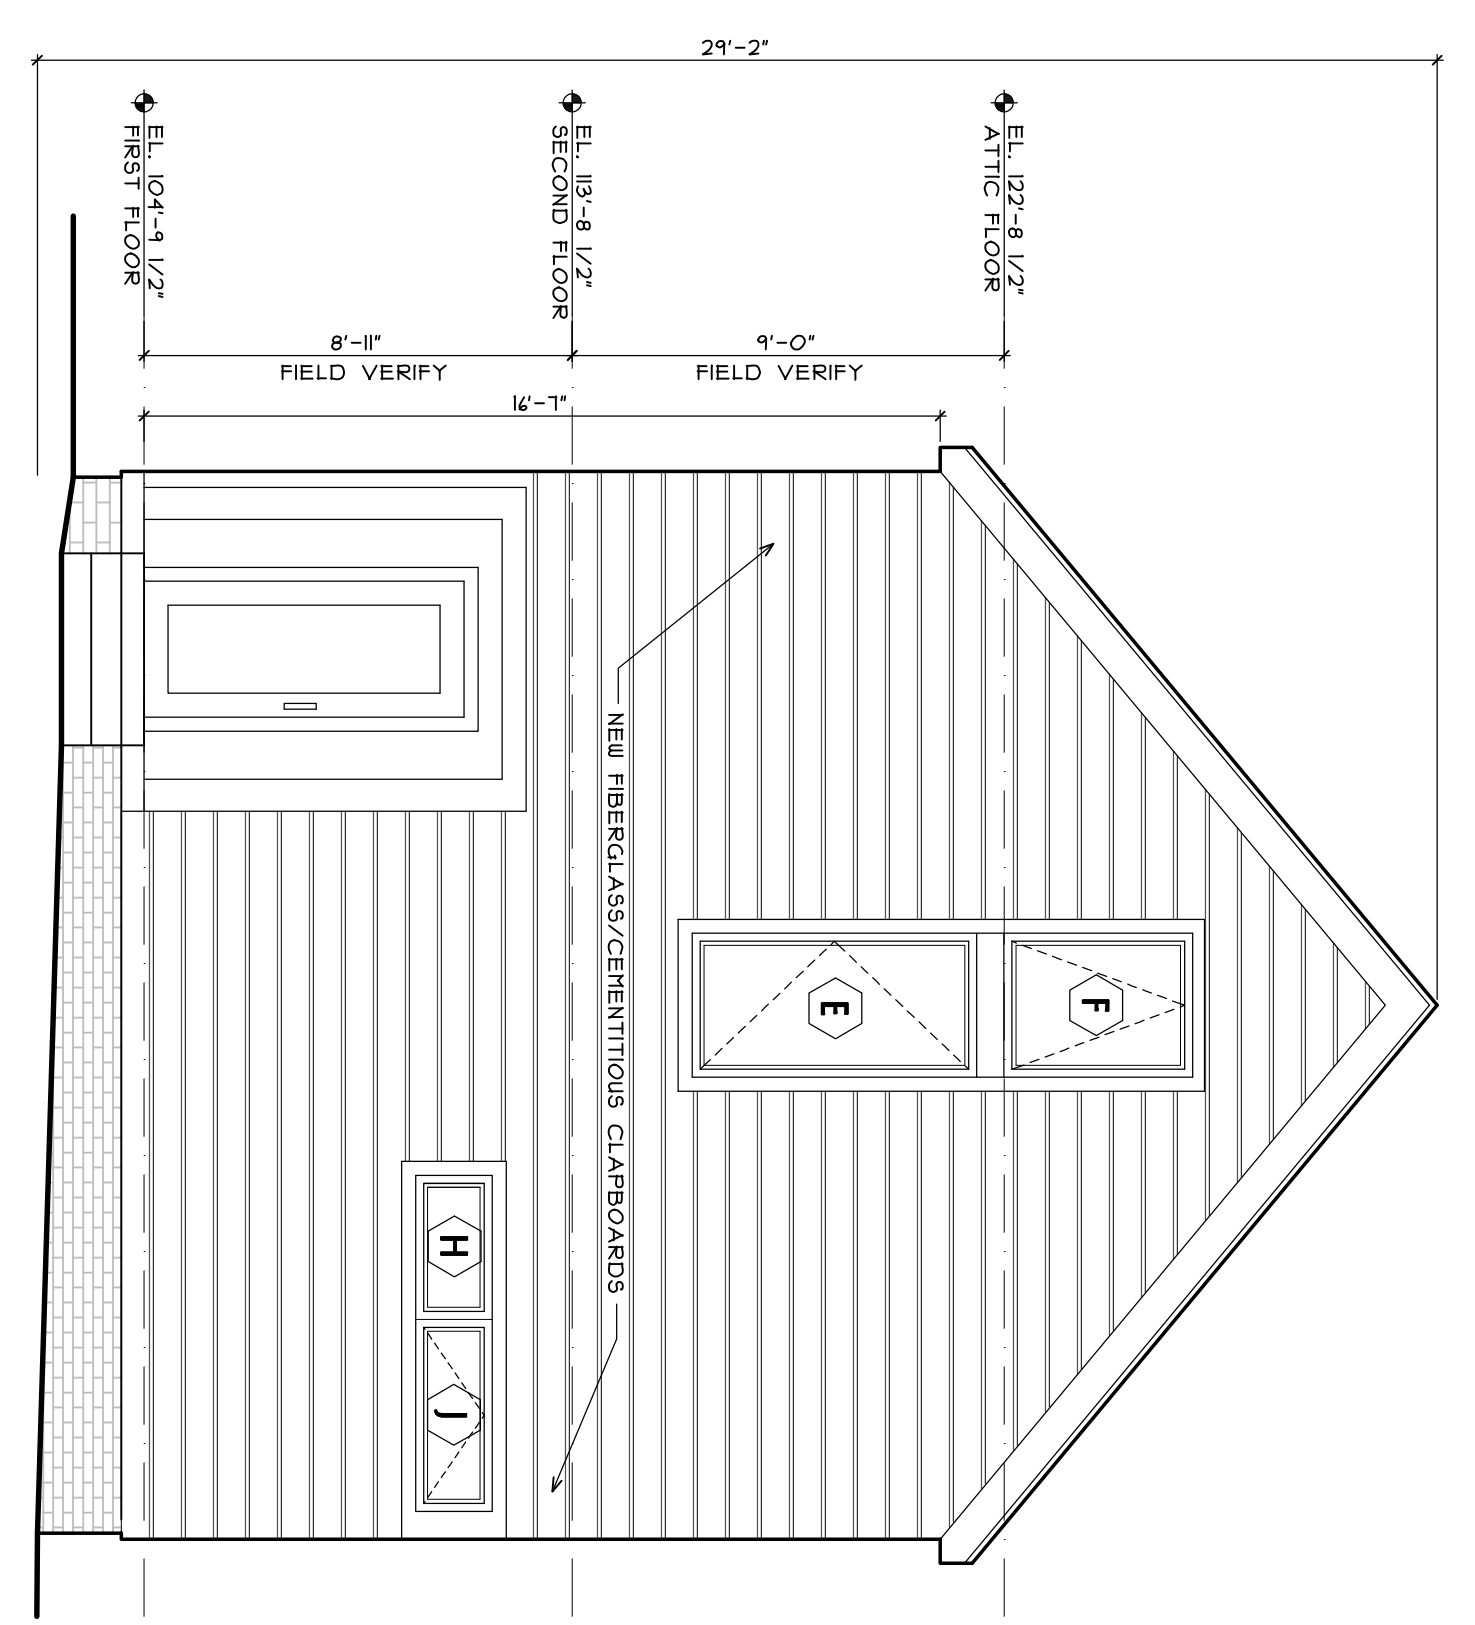

3 WEST ELEVATION
SCALE: 1/4" = 1'-0"

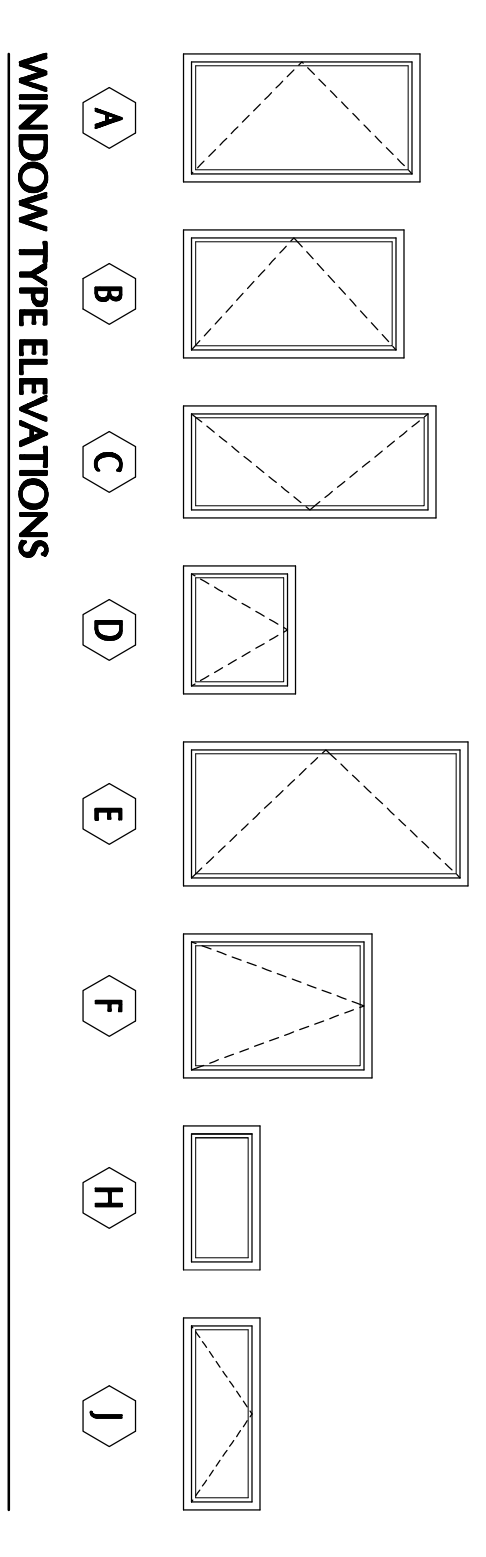

WINDOW TYPE ELEVATIONS

WINDOW SCHEDULE				MARVIN INTEGRITY WOOD ULTREX					
TAG	MODEL #	TYPE	ROUGH OPENING W X H	UNIT DIMENSIONS W X H	REMARKS	HEAD DTL	JAMB DTL	SILL DTL	MULLION DTL
A	ICA3399	CASBEAMT	2'-8" X 4'-11" 5/8"	2'-8" X 4'-11" 1/8"	WOOD ULTREX				
B	ICA3395	CASBEAMT	2'-9" X 4'-7" 5/8"	2'-8" X 4'-7" 1/8"	WOOD ULTREX				
C	ICA2893	CASBEAMT	2'-5" X 5'-3" 5/8"	2'-4" X 5'-3" 1/8"	WOOD ULTREX				
D	JAMN327	AMNNG	2'-8" X 2'-3" 5/8"	2'-8" X 2'-3" 1/8"	WOOD ULTREX				
E	ICA3771	CASBEAMT	3'-1" X 5'-11" 5/8"	3'-0" X 5'-11" 1/8"	WOOD ULTREX				
F	JAMN3747	AMNNG	3'-1" X 3'-11" 5/8"	3'-0" X 3'-11" 1/8"	WOOD ULTREX				
H	JAMN3719	STATOMNRY	3'-1" X 1'-7" 5/8"	3'-0" X 1'-7" 1/8"	WOOD ULTREX				
J	JAMN3919	AMNNG	4'-1" X 1'-7" 5/8"	4'-0" X 1'-7" 1/8"	WOOD ULTREX				

Revisions

Consultants
Mechanical Engineer
Whitney Engineering

Stephen Blatt Architects

10 Durham Street
Post Office Box
583 015
Portland, Maine
04112-0583
207.761.9914
207.761.2105
sbl@stephenblatt.com

5 South St
Portland, Maine
Additions & Renovations

REGISTERED ARCHITECT
STEPHEN J. BLATT
No. 8838
OF

Job No.: 0711
Date: June 26, 2009
Scale: 1/4" = 1'-0"
Drawn by: sp
Checked by: sp

Drawing Title:
Exterior Elevations
Window Schedule

Issued for Building Permit

A3