

REV/10/17

DRAWING NAME


MEMIC
RENOVATION TO THE
FOURTH FLOOR OFFICES
245 COMMERCIAL ST. PORTLAND, MAINE 04101

SHEET

**FOURTH FLOOR
PLUMBING**

DATE
26 MAY 2017
SCALE
AS NOTED
DRAWN
MEB
JOB NO.
170515

SHEET
M-3
COPYRIGHT
REPRODUCTION OR REVISE OF THE
DOCUMENT WITHOUT WRITTEN
PERMISSION FROM GRANT HAY

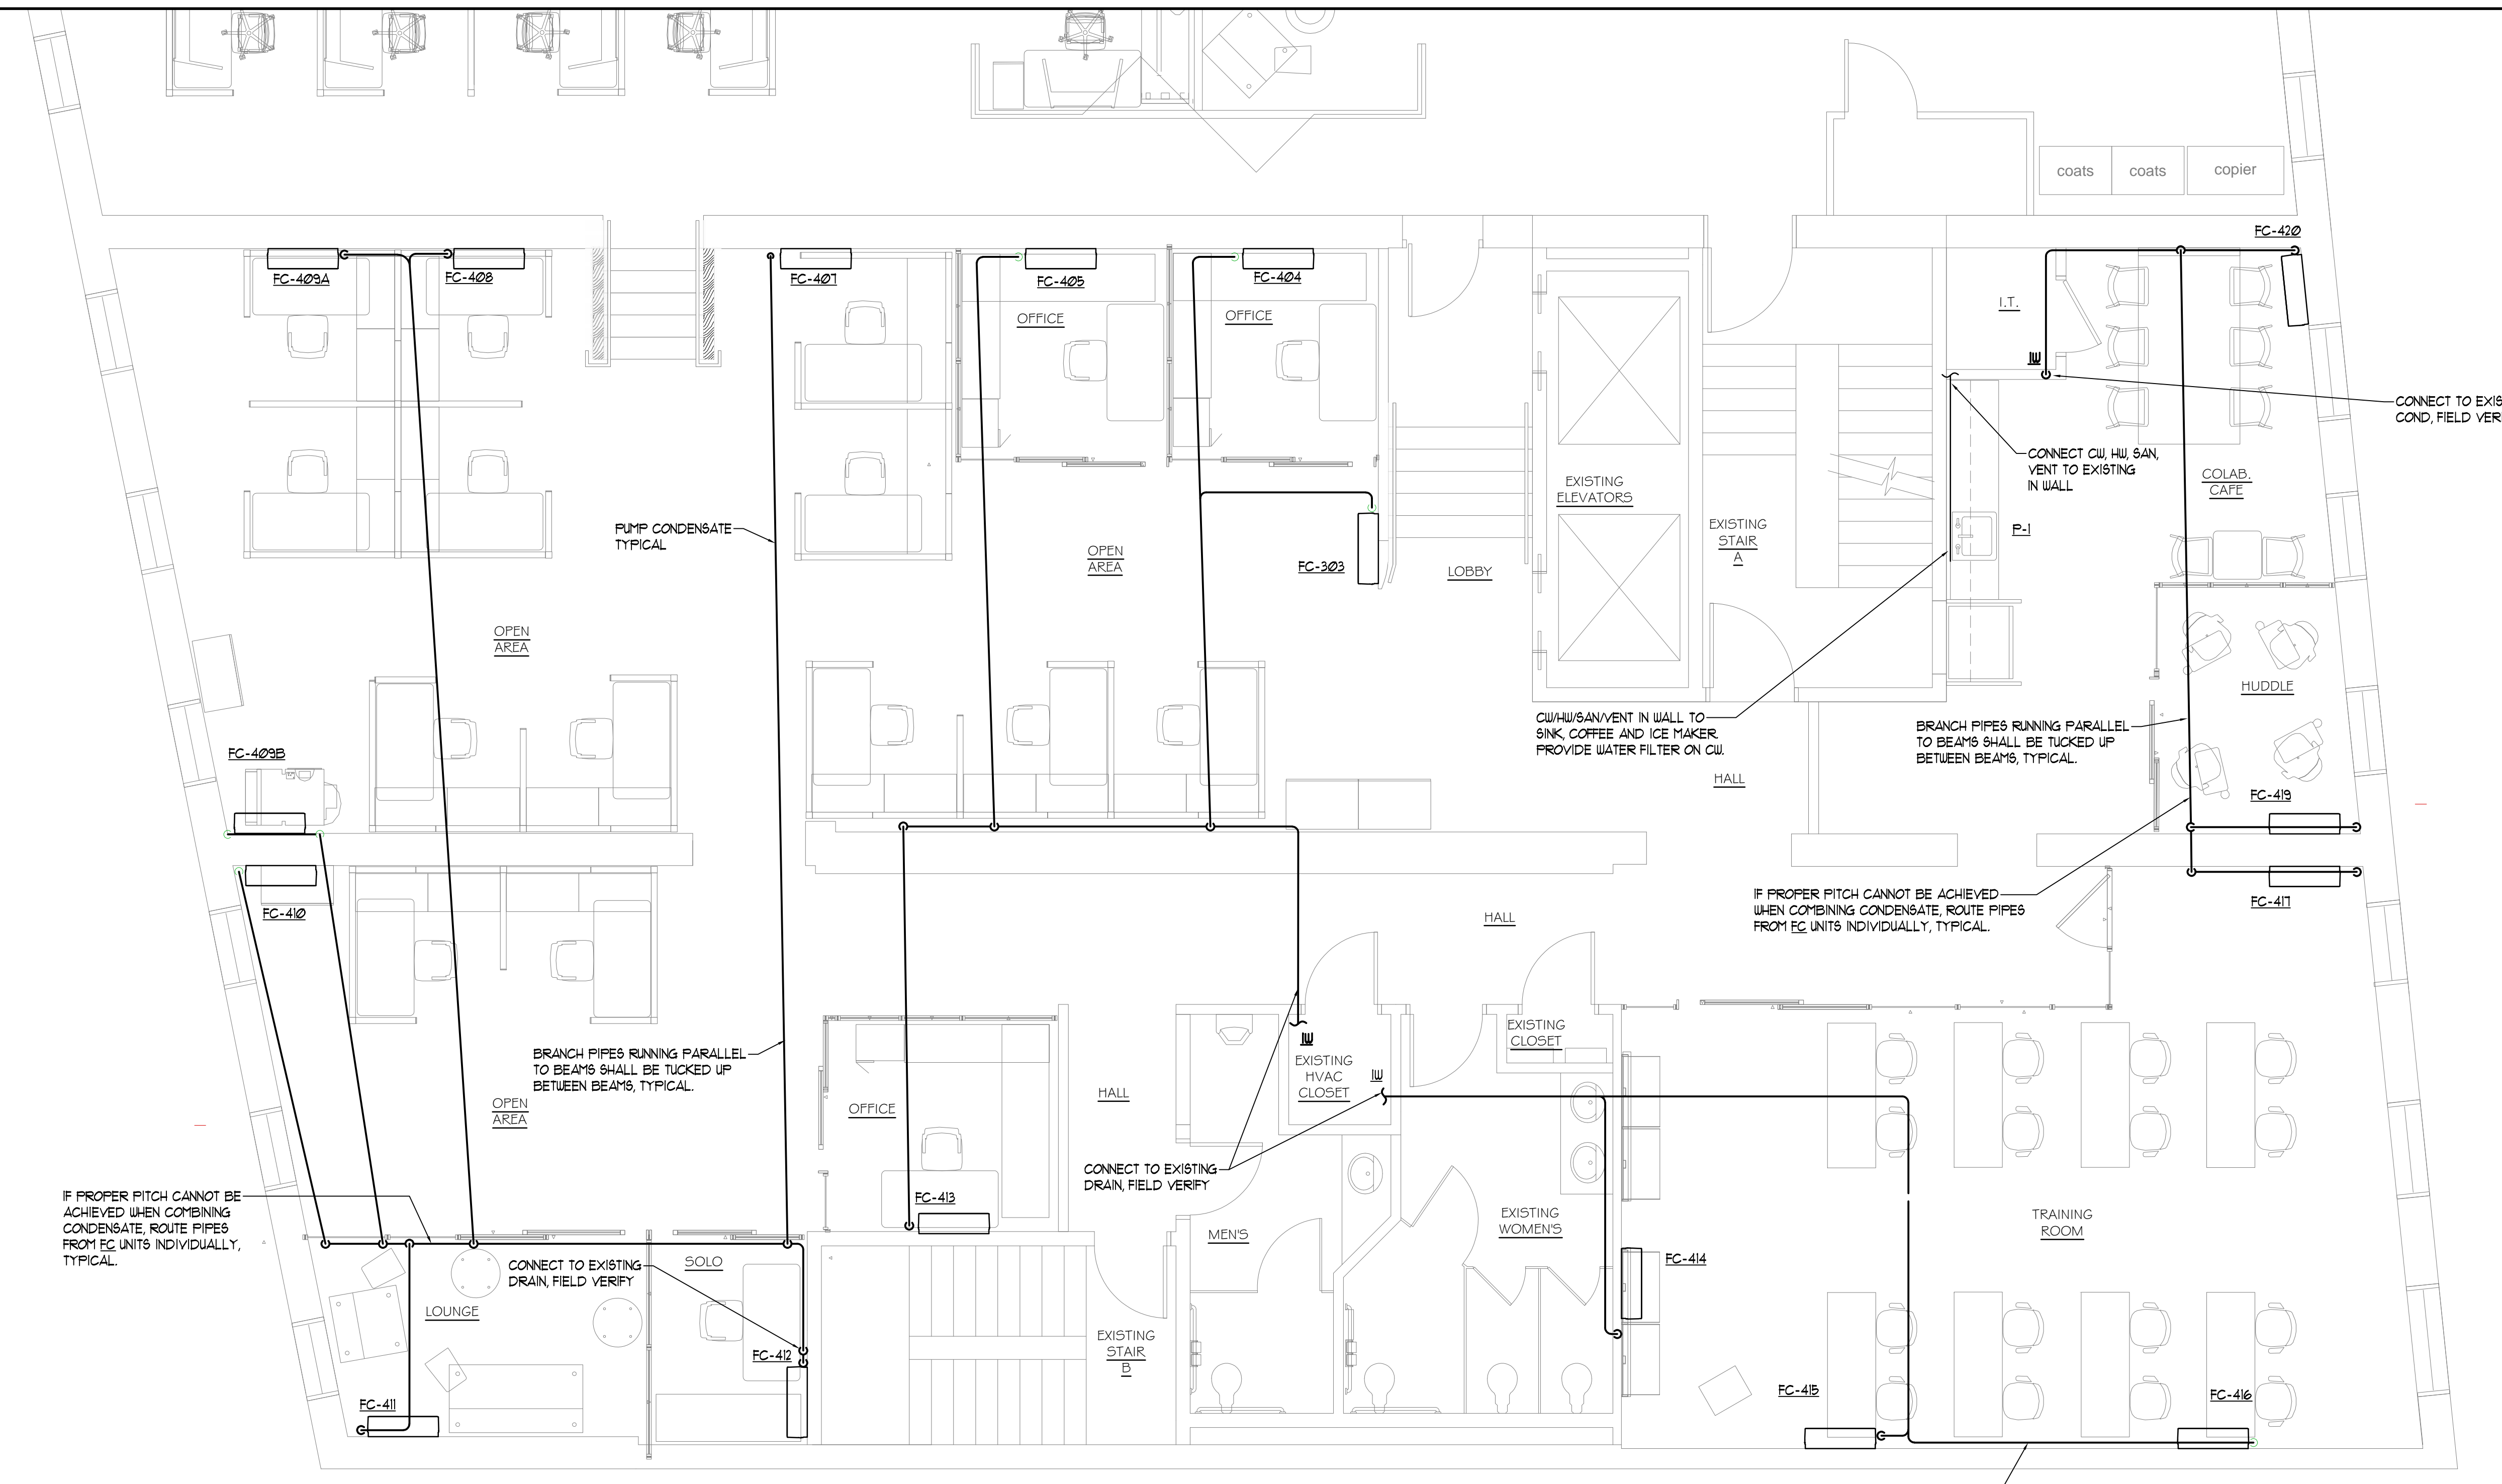

FOURTH FLOOR PARTIAL FLOOR PLAN
SCALE: 1/4" = 1'-0"



ISSUED FOR PERMIT ONLY