




**B** INTERIOR ELEVATION  
SCALE: 1/2"=1'-0"

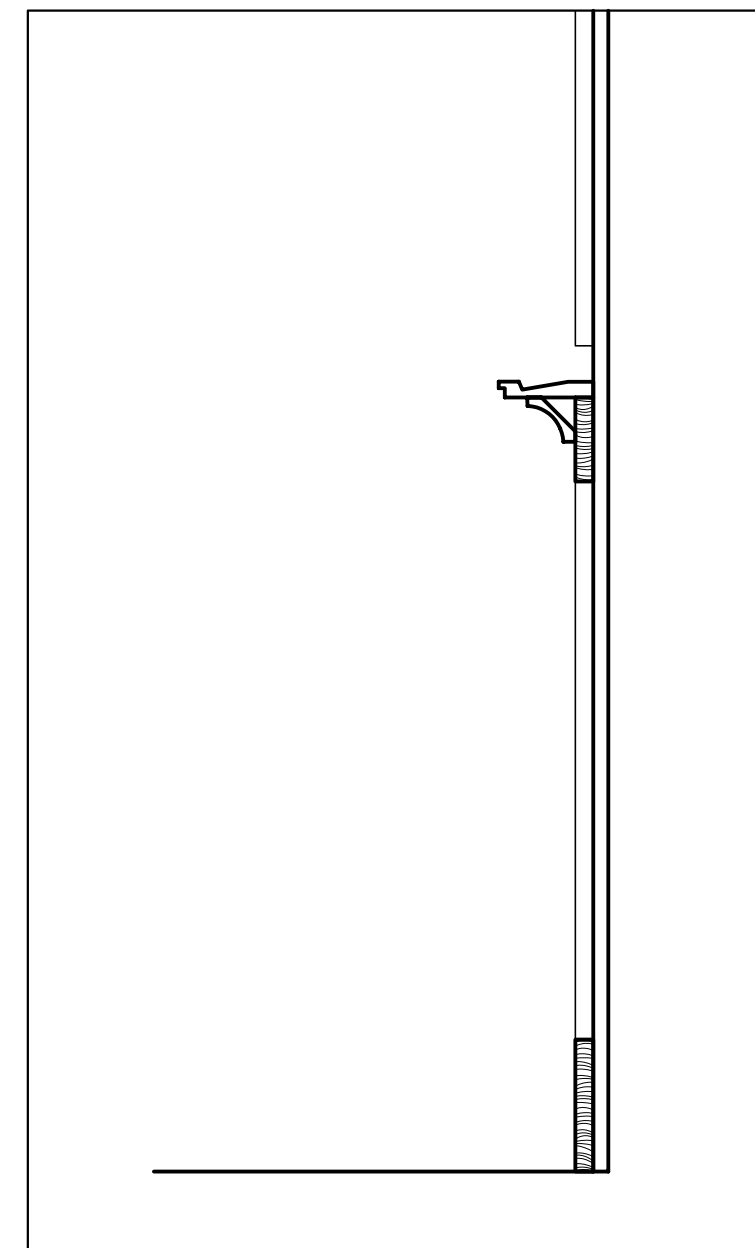


**C** WAINSCOT DETAIL  
SCALE: 1-1/2"=1'-0"

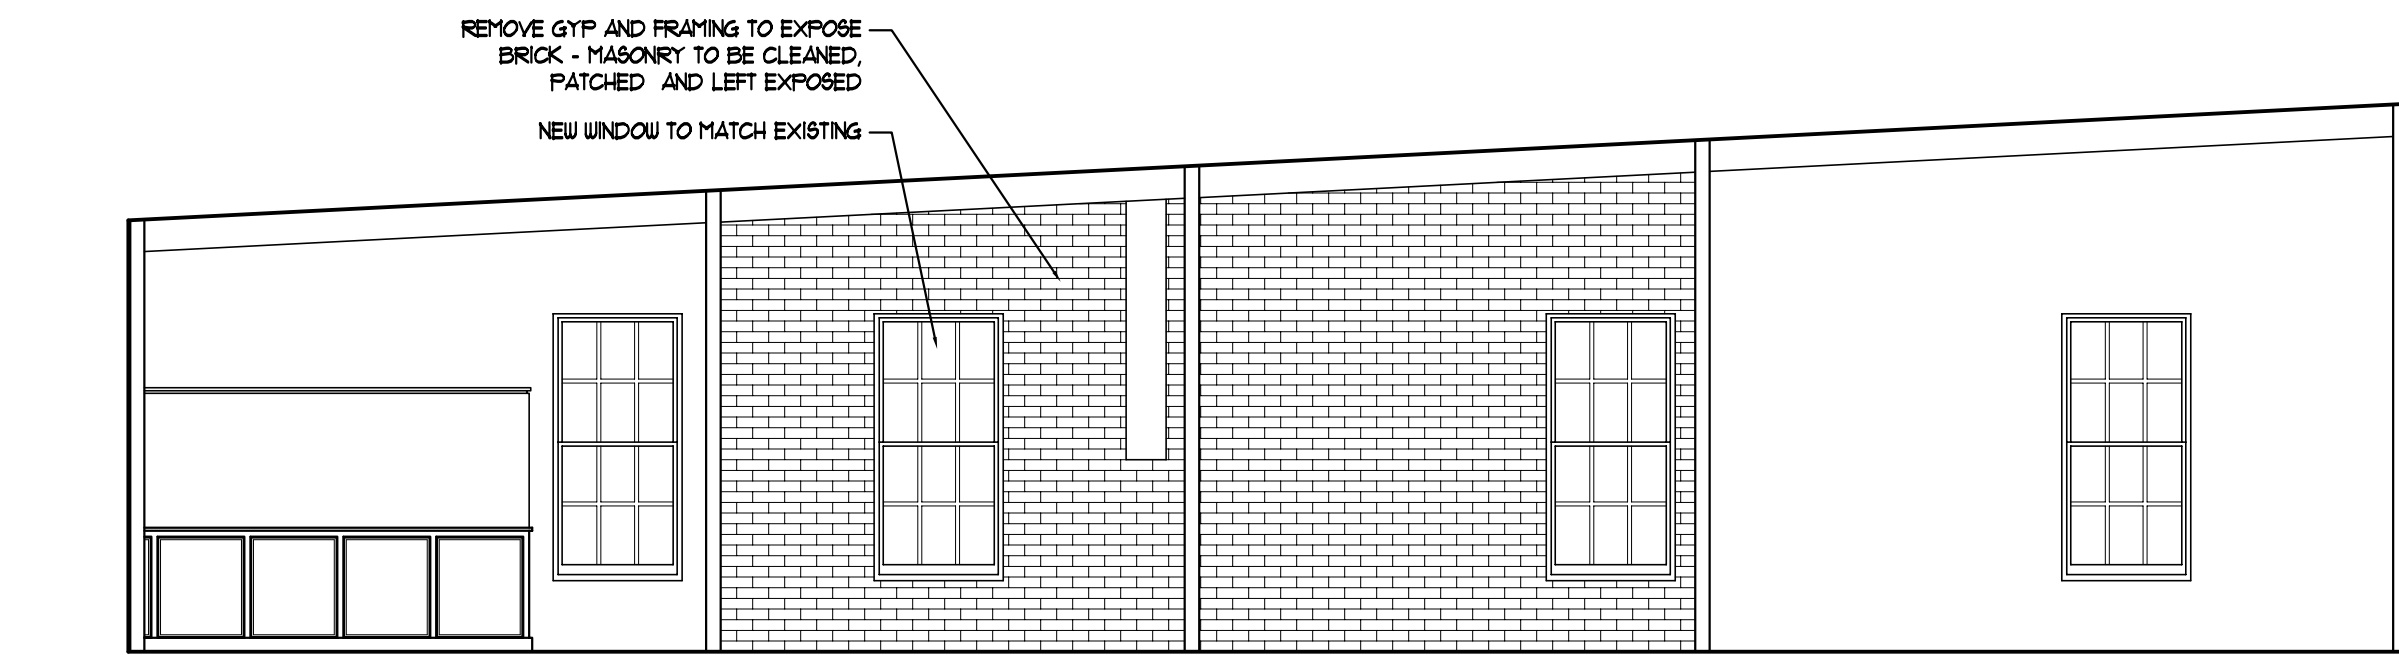

**1** CROSS SECTION  
SCALE: 1/4"=1'-0"

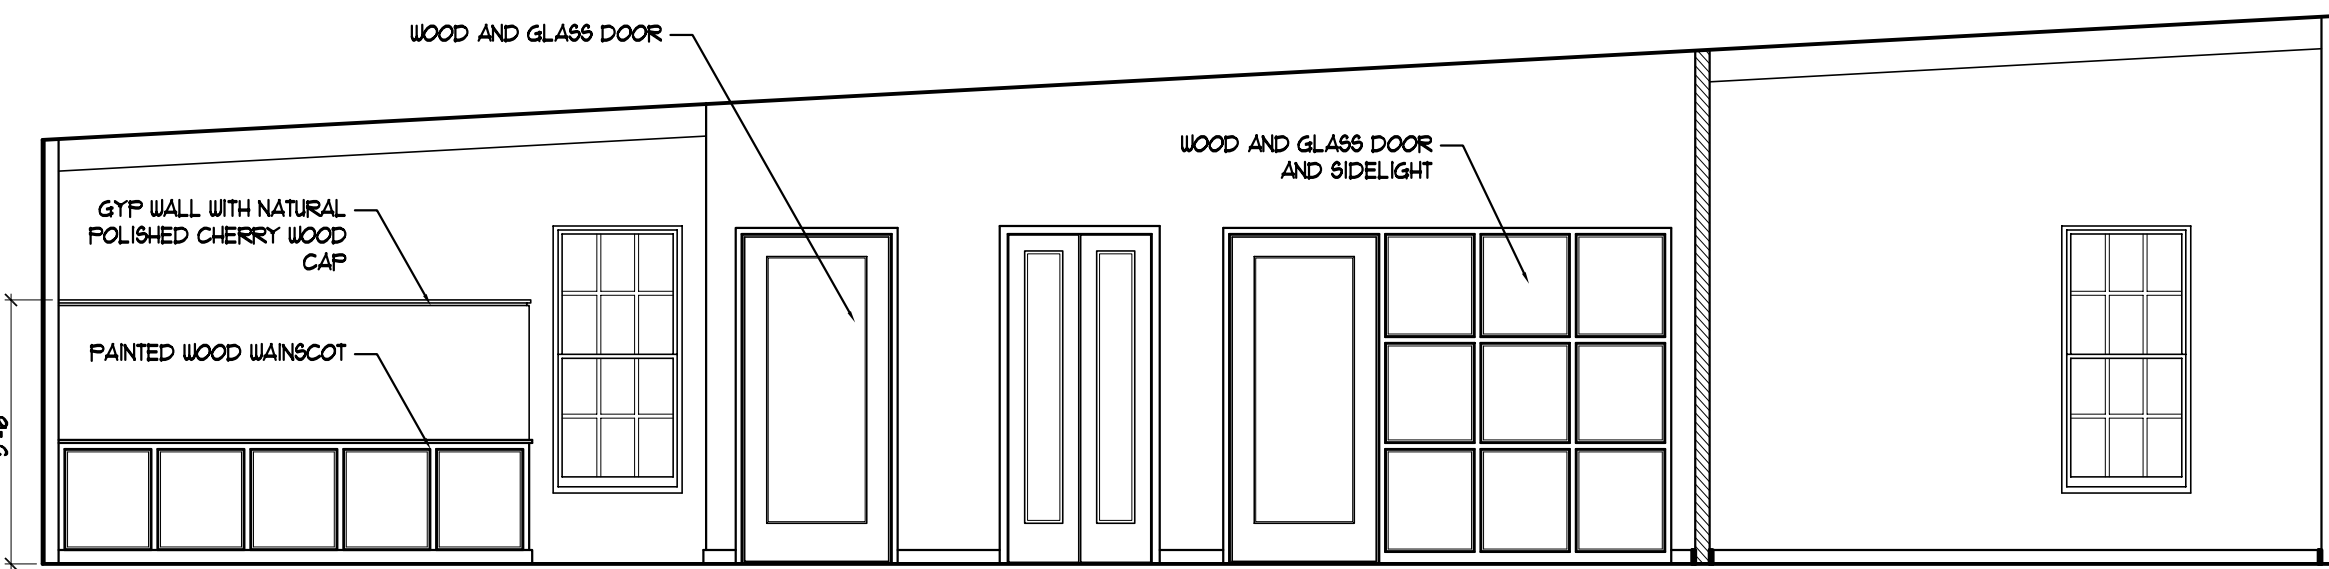

**2** CROSS SECTION  
SCALE: 1/4"=1'-0"

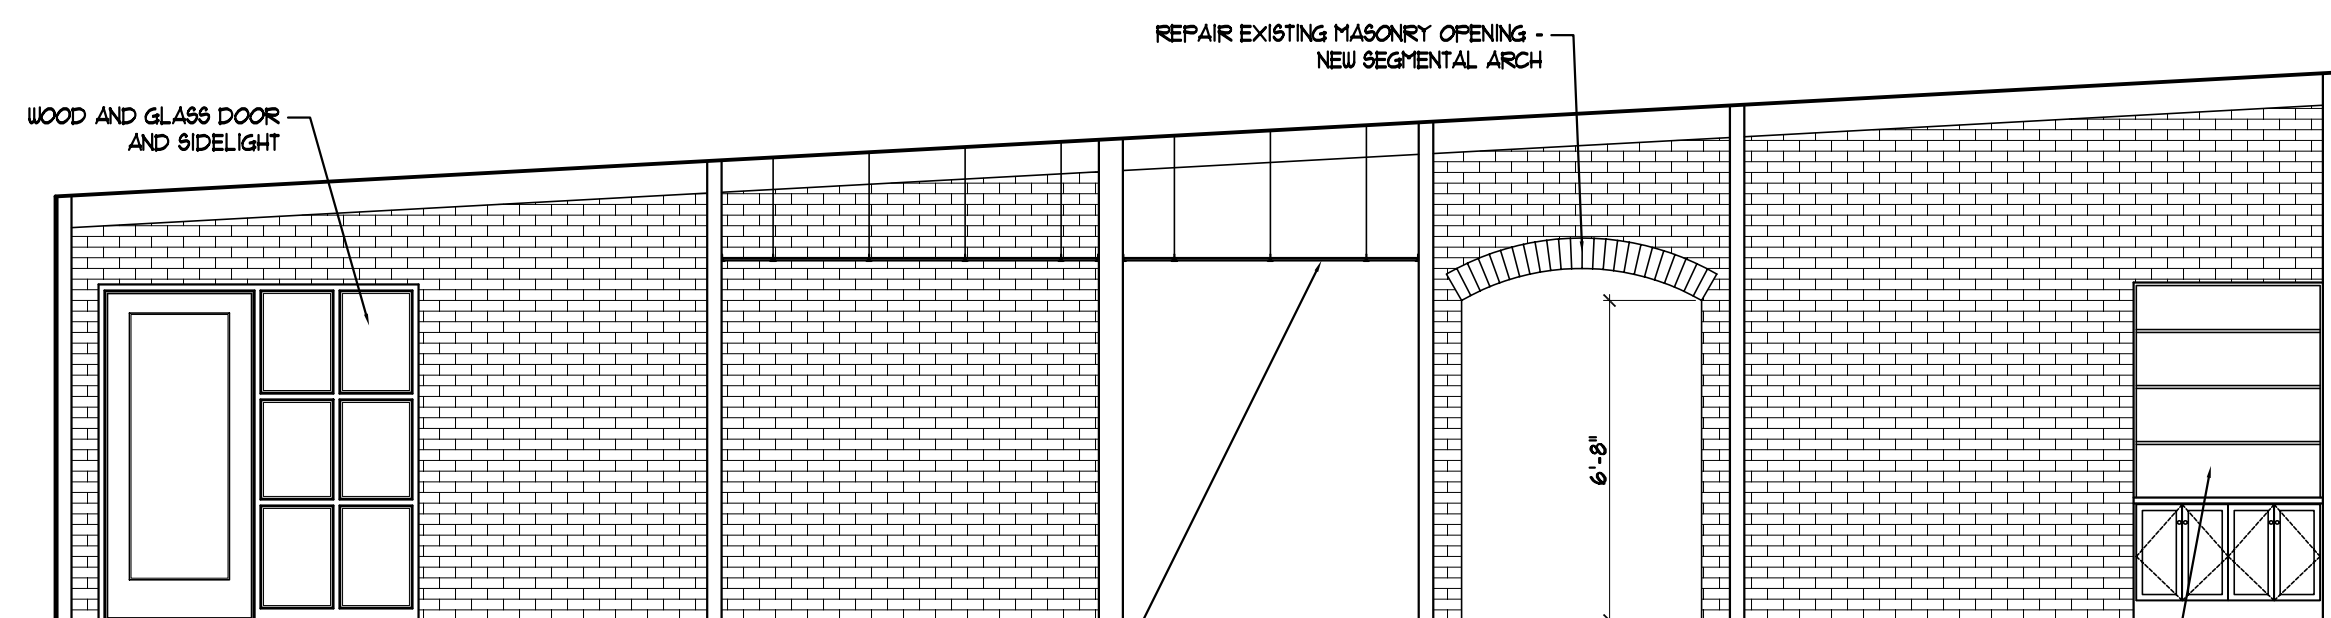

**3** CROSS SECTION  
SCALE: 1/4"=1'-0"



**A** WEST ELEVATION  
SCALE: 1/4"=1'-0"

OWNER:  
468 FORE STREET  
REALTY LLC  
FORE STREET  
PORTLAND, ME 04101

ARCHETYPE, P.A.  
ARCHITECTS  
48 Union Wharf Portland, Maine 04101  
(207) 772-6022 Fax (207) 772-4056

Project:  
468 Fore Street Interiors  
468-470 FORE STREET  
PORTLAND, MAINE

Revisions:  
Bateman Office Interior Fit-up  
Revised Finishes - 5.28.08

Date  
19 May 2008  
Scale  
1/4" = 1'-0"

SECOND FLOOR INTERIOR

A1.41