
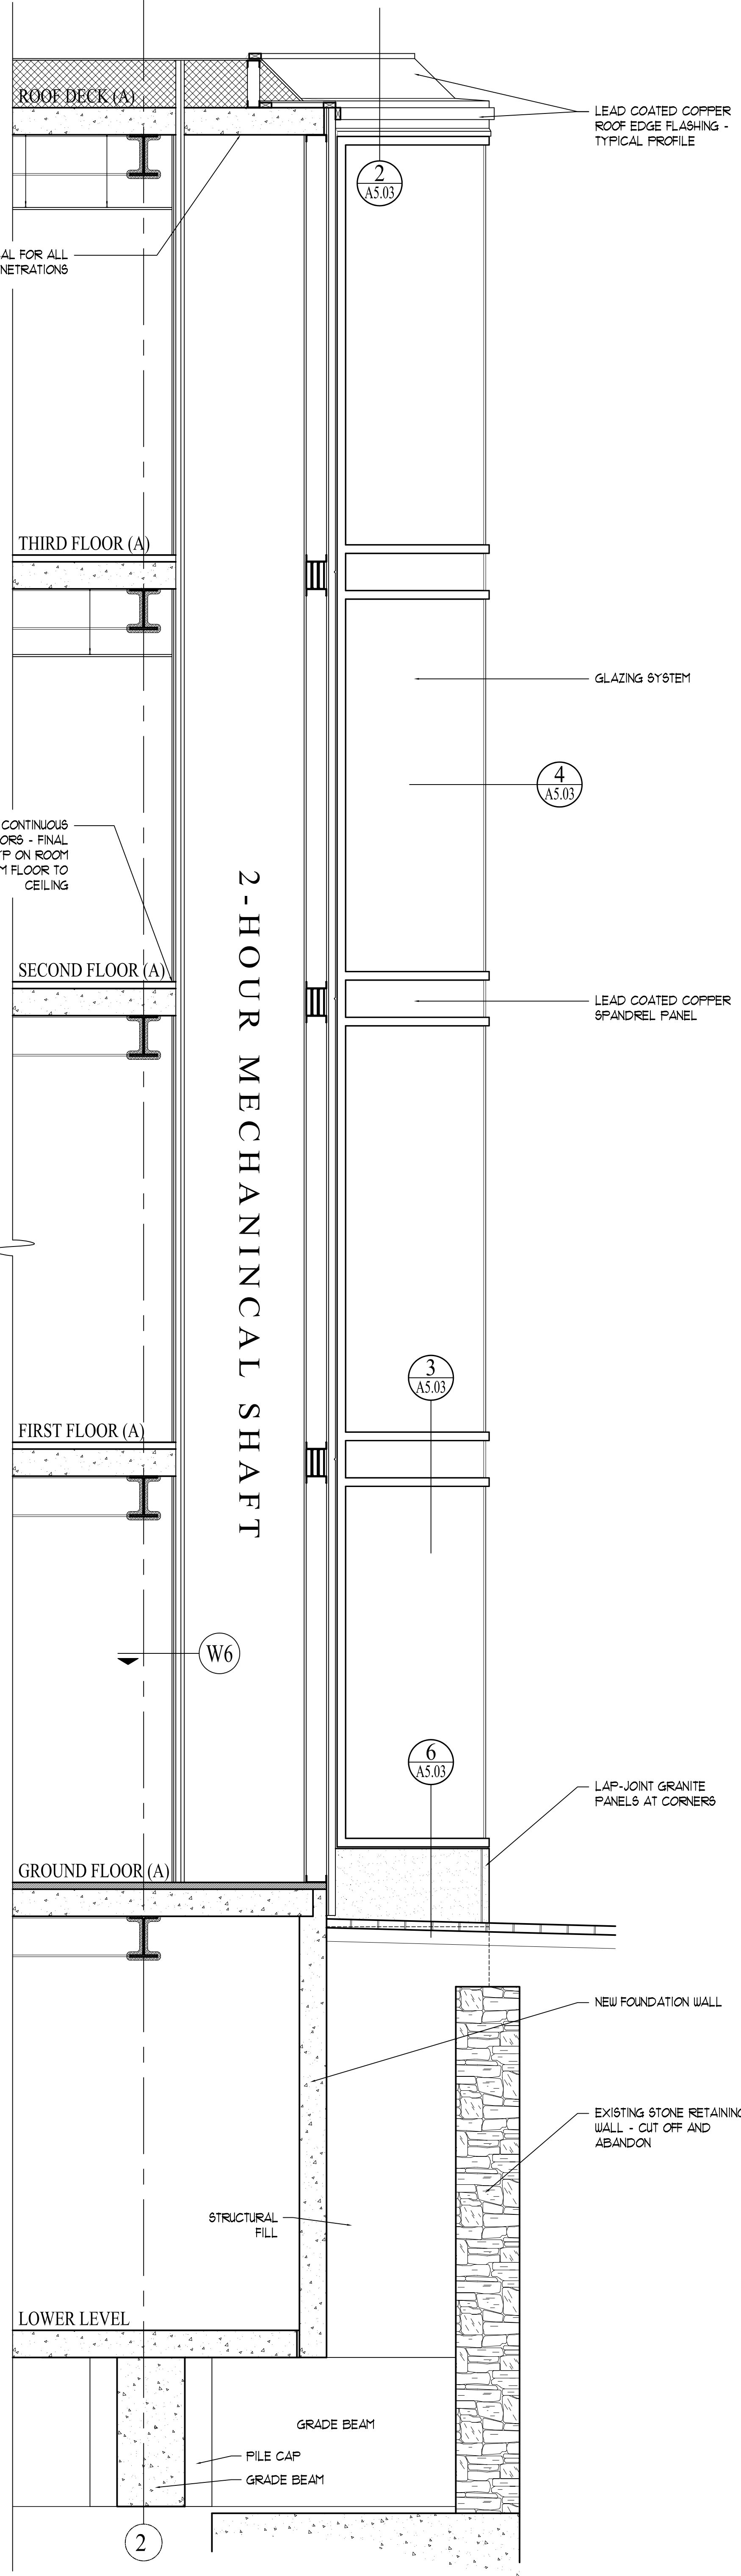


6 WALL SECTION - ENTRY GRANITE WALL
SCALE: 1/2"=1'-0"

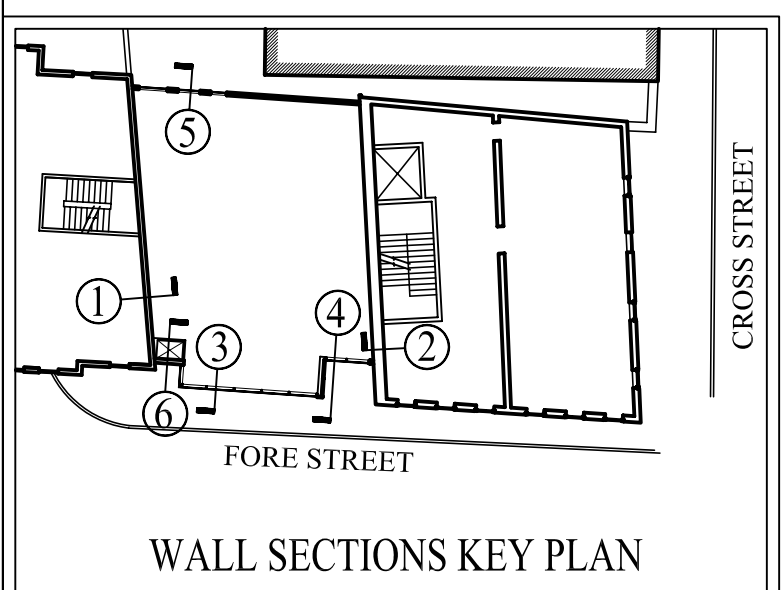

7 WALL SECTION - EIFS AT NORTH
SCALE: 1/2"=1'-0"

A3.33	Date 17 August 2007	Scale 1/2" = 1'-0"	Revisions: Bid Set - 17 August 2007 Addendum One - 31 August 2007	Project: PORTLAND HARBOR HOTEL ANNEX	ARCHETYPE, P.A. ARCHITECTS 48 Union Wharf Portland, Maine 04101 (207) 772-6022 Fax (207) 772-4056	OWNER: 468 FORE STREET REALTY LLC FORE STREET PORTLAND, ME 04101
	TYPICAL WALL SECTIONS			468-470 FORE STREET PORTLAND, MAINE		