

Portland Harbor Hotel

468 Fore Street, Portland, ME 04101

Renovation & Addition, Phase II

95% CD SET
February 05, 2008

truexcollins
INTERIORS


209 BATTERY STREET BURLINGTON, VERMONT 05401 USA
Phone 802.658.2775 800.227.1076
ARCHITECTURE | INTERIOR DESIGN | TRUEXCOLLINS.COM

DRAWING LIST

- 1101 1ST FLOOR FINISH PLAN
- 1102 1ST FLOOR FURNITURE & MILLWORK PLAN
- 1103 2ND & 3RD FLOOR FINISH & FURNITURE PLANS
- 1104 1ST FLR REFLECTED CEILING PLAN
- 1105 REFLECTED CEILING PLANS & LIGHTING LEGEND
- 1201 INTERIOR ELEVATIONS
- 1202 INTERIOR ELEVATIONS
- 1203 INTERIOR ELEVATIONS
- 1204 INTERIOR ELEVATIONS
- 1205 INTERIOR ELEVATIONS
- 1401 ENLARGED BATHROOM PLANS
- 1402 MILLWORK DETAILS
- 1403 MILLWORK DETAILS
- 1404 MILLWORK DETAILS
- 1501 DOOR SCHEDULE
- 1501 DOOR & TRIM DETAILS
- 1502 MATERIAL LEGEND AND FINISH SCHEDULE

Drawing Submission

Description	Date
95% CD SET	05 Feb, 2008

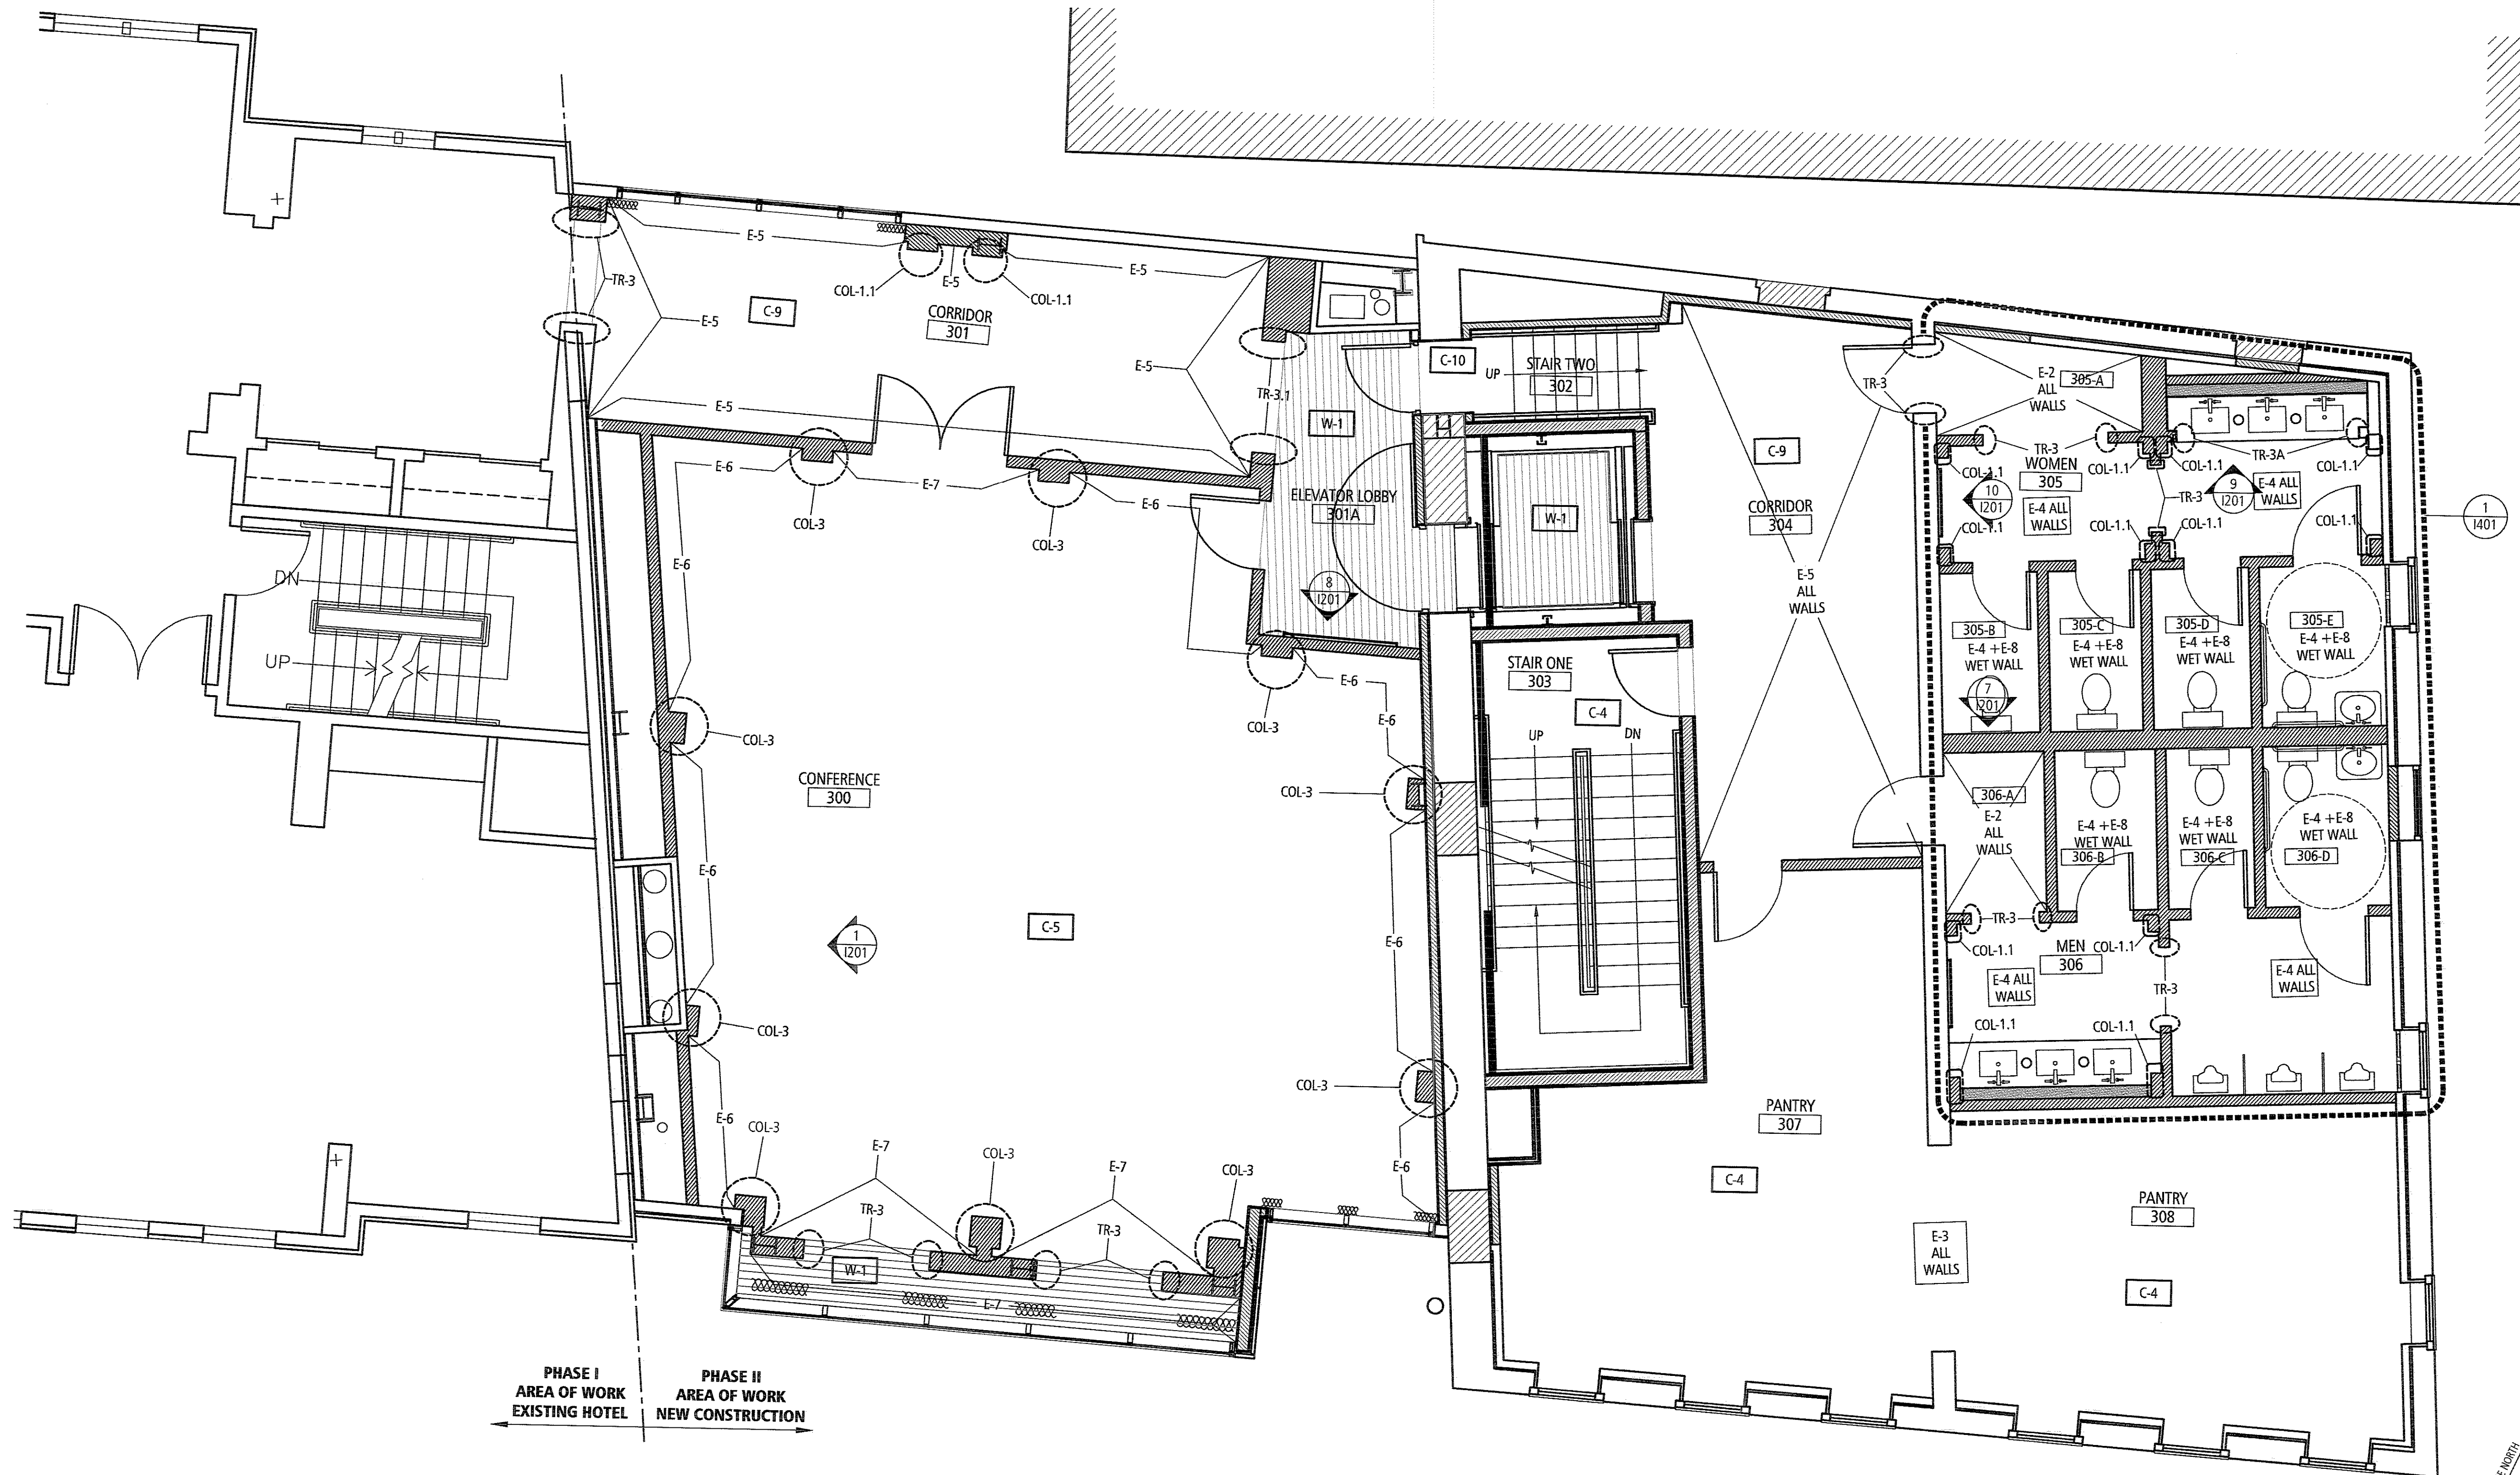

1 First Floor Finish Plan
Scale: 1/4" = 1'-0"

Portland Harbor Hotel Renovation & Addition, Phase II

First Floor Finish Plan

Project number:	1730.00
Date:	05 February, 2008
Drawn by:	MB
Checked by:	-
Project Phase:	-

1101

Scale: 1/4" = 1'-0"