



TR-3(A) - SAME AS SHOWN WITH NO BACKBAND

DOORS OCCUR ON 2nd & 3rd FLOOR ONLY  
QUANTITY SHOWN HERE FOR 2ND FLOOR ONLY

DOOR SCHEDULE									
DOOR NO.	LOCATION	SIZE	TYPE	MAT'L	FINISH	THKNS	CASING	HARDWARE TYPES	NOTES
300	CONFERENCE 300	(2) 3'-0" x 7'-0"	D3	WOOD	PTD	1 3/4"	-	-	
301-A	CONFERENCE 300	3'-0" x 7'-0"	D3	WOOD	PTD	1 3/4"	-	-	
305-A	WOMEN 305	3'-0" x 7'-0"	D2	W-14	ST	1 3/4"	-	-	
305-B	WOMEN 305	2'-6" x 7'-0"	D-1	W-14	ST	1 3/4"	-	-	
305-C	WOMEN 305	2'-6" x 7'-0"	D-1	W-14	ST	1 3/4"	-	-	
305-D	WOMEN 305	2'-6" x 7'-0"	D-1	W-14	ST	1 3/4"	-	-	
305-E	WOMEN 305	2'-6" x 7'-0"	D-1	W-14	ST	1 3/4"	-	-	
306-A	MEN 306	3'-0" x 7'-0"	D2	W-14	ST	1 3/4"	-	-	
306-B	MEN 306	2'-6" x 7'-0"	D-1	W-14	ST	1 3/4"	-	-	
306-C	MEN 306	2'-6" x 7'-0"	D-1	W-14	ST	1 3/4"	-	-	
306-D	MEN 306	3'-0" x 7'-0"	D-1	W-14	ST	1 3/4"	-	-	
307	PANTRY 306	3'-0" x 7'-0"	D-3	WOOD	PTD	1 3/4"	-	-	
400	VESTIBULE 400	3'-0" x 7'-9"	D-4	W-10	ST	1 3/4"	-	-	
400-1	VESTIBULE 400	3'-0" x 7'-9"	D-4	W-11	ST	1 3/4"	-	-	
400-2	MASTER BATH 400B	2'-6" x 7'-9"	D-6	W-11 / GLASS	ST / FROSTED	1 3/4"	-	-	
400-3	MASTER BATH 400B	2'-4" x 7'-9"	D-5	GLASS	FROSTED	1/2"	-	-	
400-4	MASTER BATH 400B	2'-6" x 7'-9"	D-7	W-11 / GLASS	ST / FROSTED	1 3/4"	-	-	
400-5	MASTER BATH 400B	(2) 2'-0" x 7'-9"	D-8	W-11 / GLASS	ST / FROSTED	1 3/4"	-	-	
400-6	EXEC. SUITE 400A	(2) 2'-0" x 7'-9"	D-10	W-11	ST	1 3/4"	-	-	
401	BEDROOM 401A	3'-0" x 7'-9"	D-4	W-11	ST	1 3/4"	-	-	
401-1	BATHROOM 401B	2'-6" x 7'-9"	D-7	W-11 / GLASS	ST / FROSTED	1 3/4"	-	-	
401-2	BATHROOM 401B	(2) 1'-8" x 7'-9"	D-11	W-11 / GLASS	ST / FROSTED	1 3/4"	-	-	
401-3	BATHROOM 401B	2'-4" x 7'-9"	D-5	GLASS	FROSTED	1/2"	-	-	
401-4	CLOSET 401C	2'-6" x 7'-9"	D-4	W-11	ST	1 3/4"	-	-	
401-5	BEDROOM 401A	(2) 1'-8" x 7'-9"	D-10	W-11	ST	1 3/4"	-	-	
402	HONEYMOON SUITE 402A	3'-0" x 7'-9"	D-4	W-10	W-10	1 3/4"	-	-	
402-1	CLOSET 402C	2'-6" x 7'-9"	D-4	W-10	ST	1 3/4"	-	-	
402-2	BATHROOM 402B	(2) 2'-0" x 7'-9"	D-12	W-10	ST	1 3/4"	-	-	
402-3	BATHROOM 402B	2'-6" x 7'-9"	D-7	W-10 / GLASS	FROSTED	1 3/4"	-	-	
402-4	BATHROOM 402B	2'-0" x 7'-9"	D-5	GLASS	FROSTED	1 3/4"	-	-	
402-5	BATHROOM 402B	(2) 2'-6" x 7'-9"	D-15	W-10 / GLASS	FROSTED	1 3/4"	-	-	

NOTES:  
AT 2ND AND 3RD FLOORS:  
ALL CORRIDOR DOORS ARE TO BE MAPLE, TYP.  
ALL HONEYMOON INTERIOR DOORS ARE TO BE MAPLE, TYP.  
ALL EXECUTIVE SUITE INTERIOR DOORS ARE TO BE GOLDEN WALNUT, TYP.

DOOR TYPES:

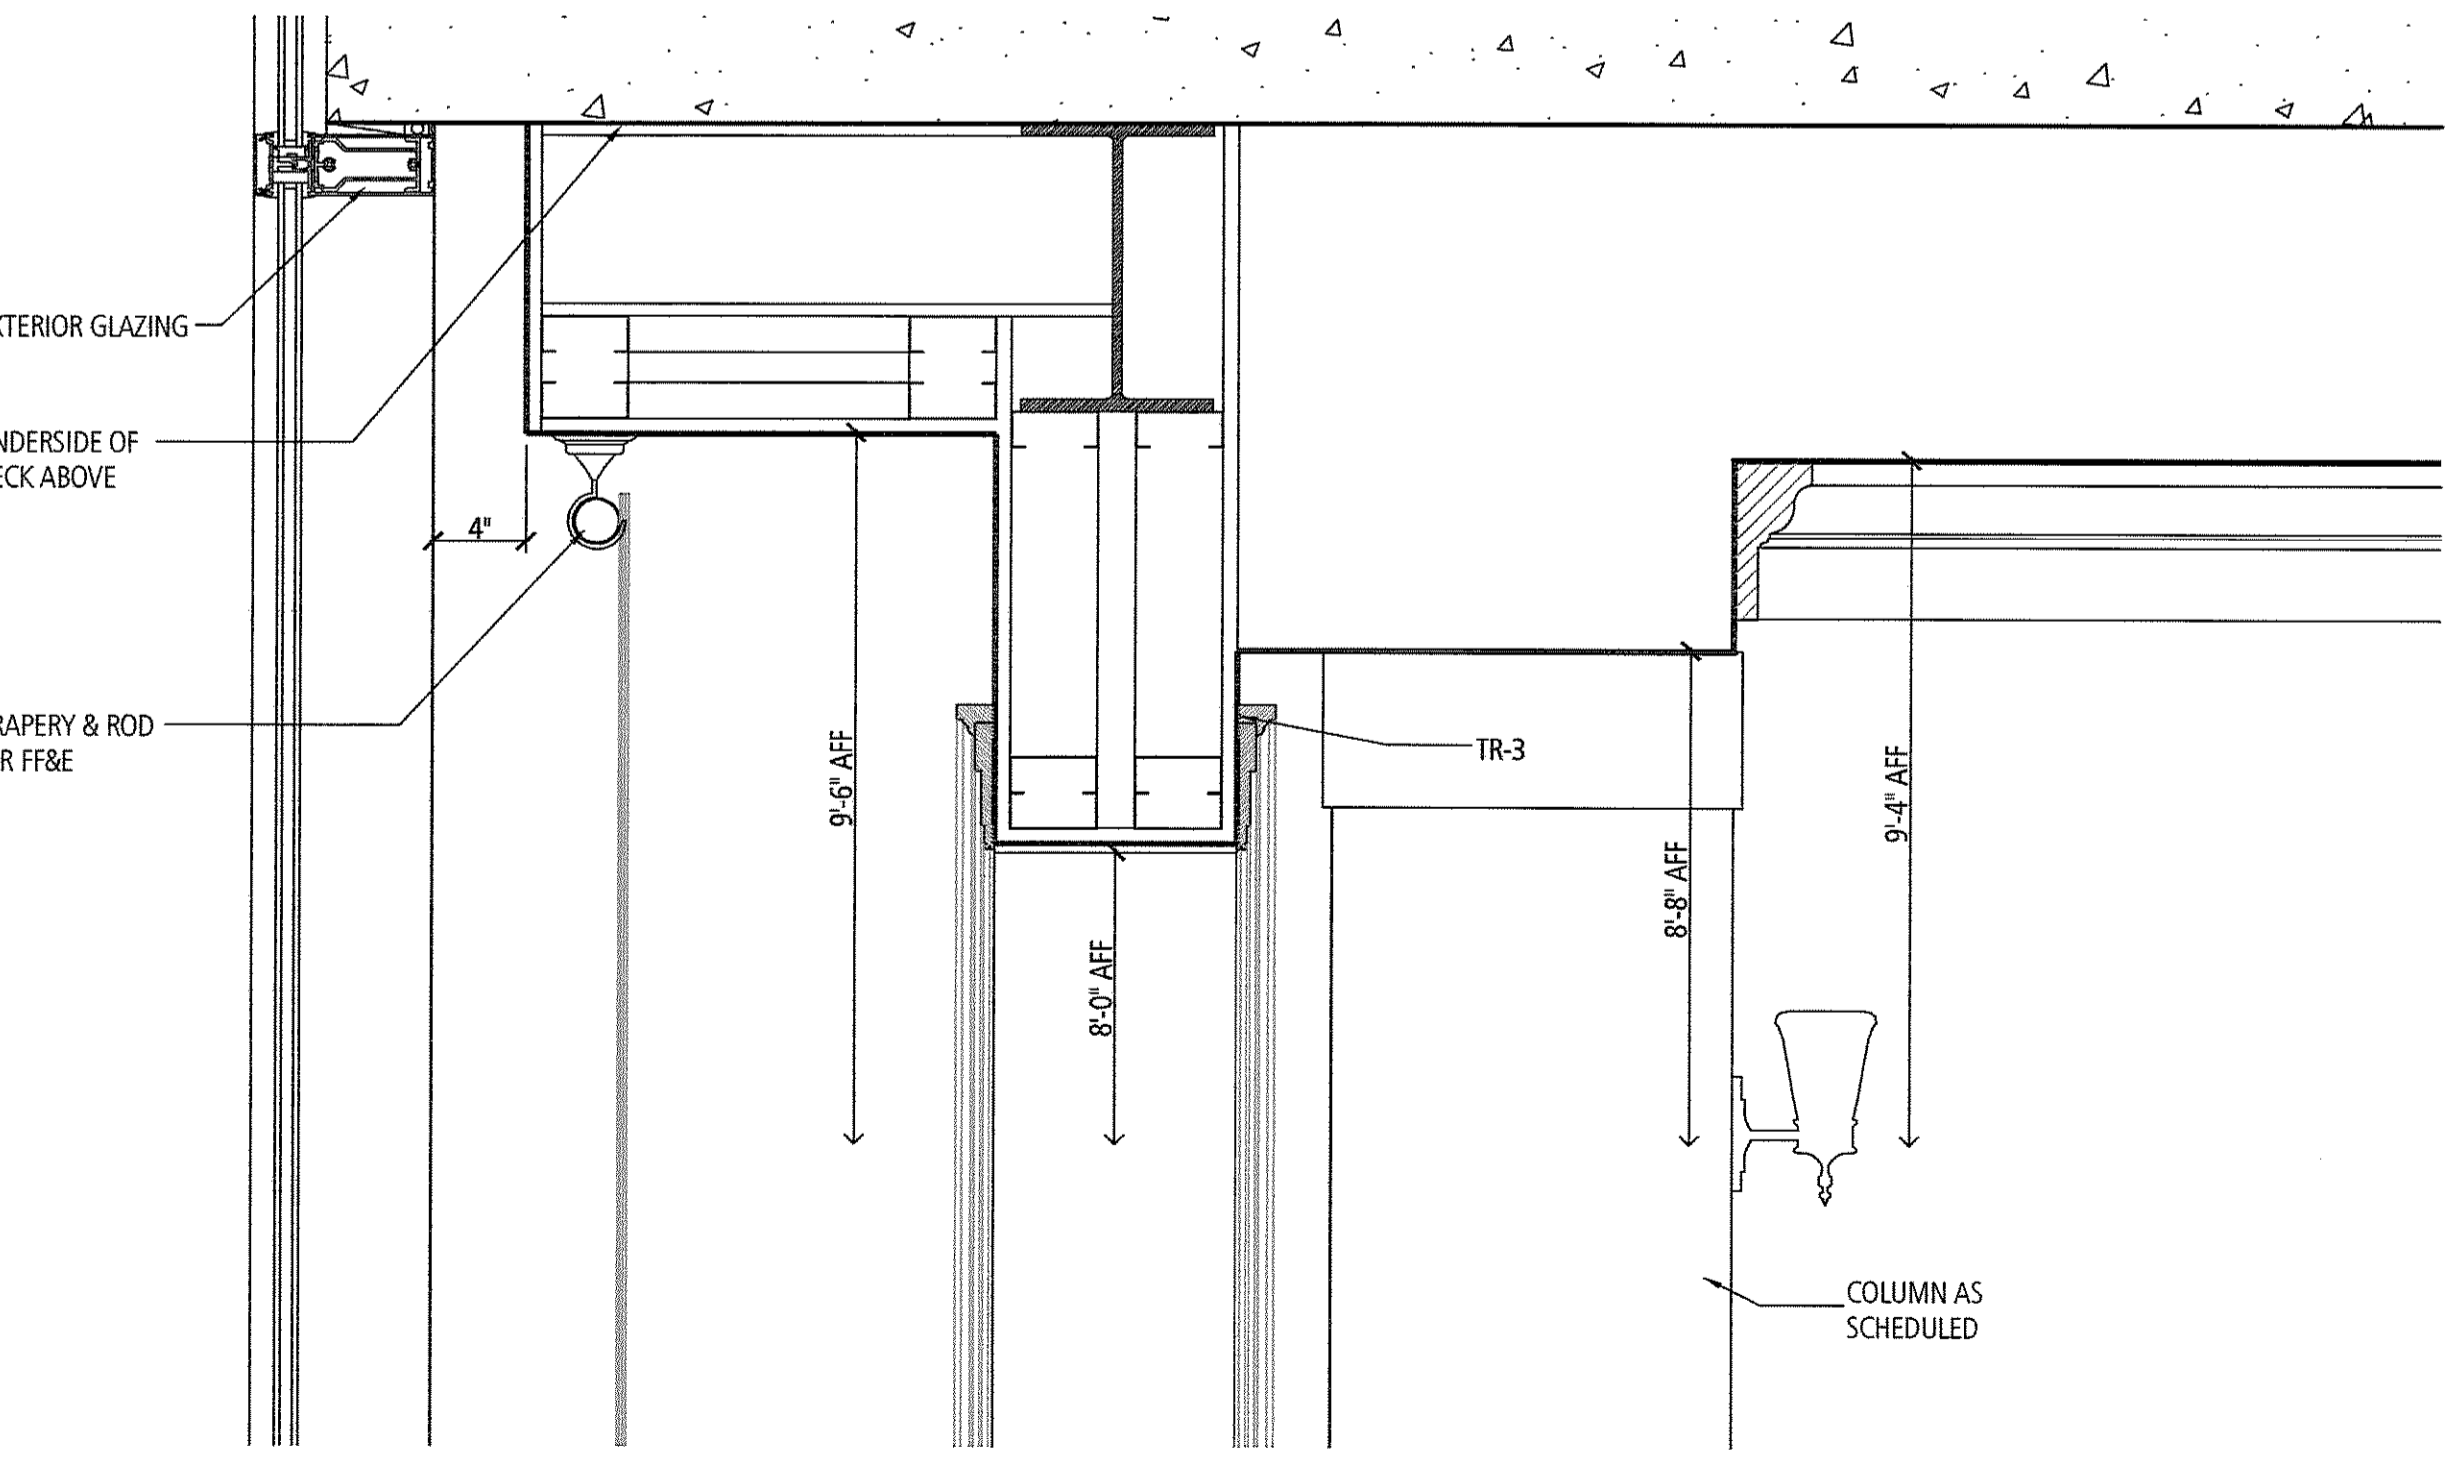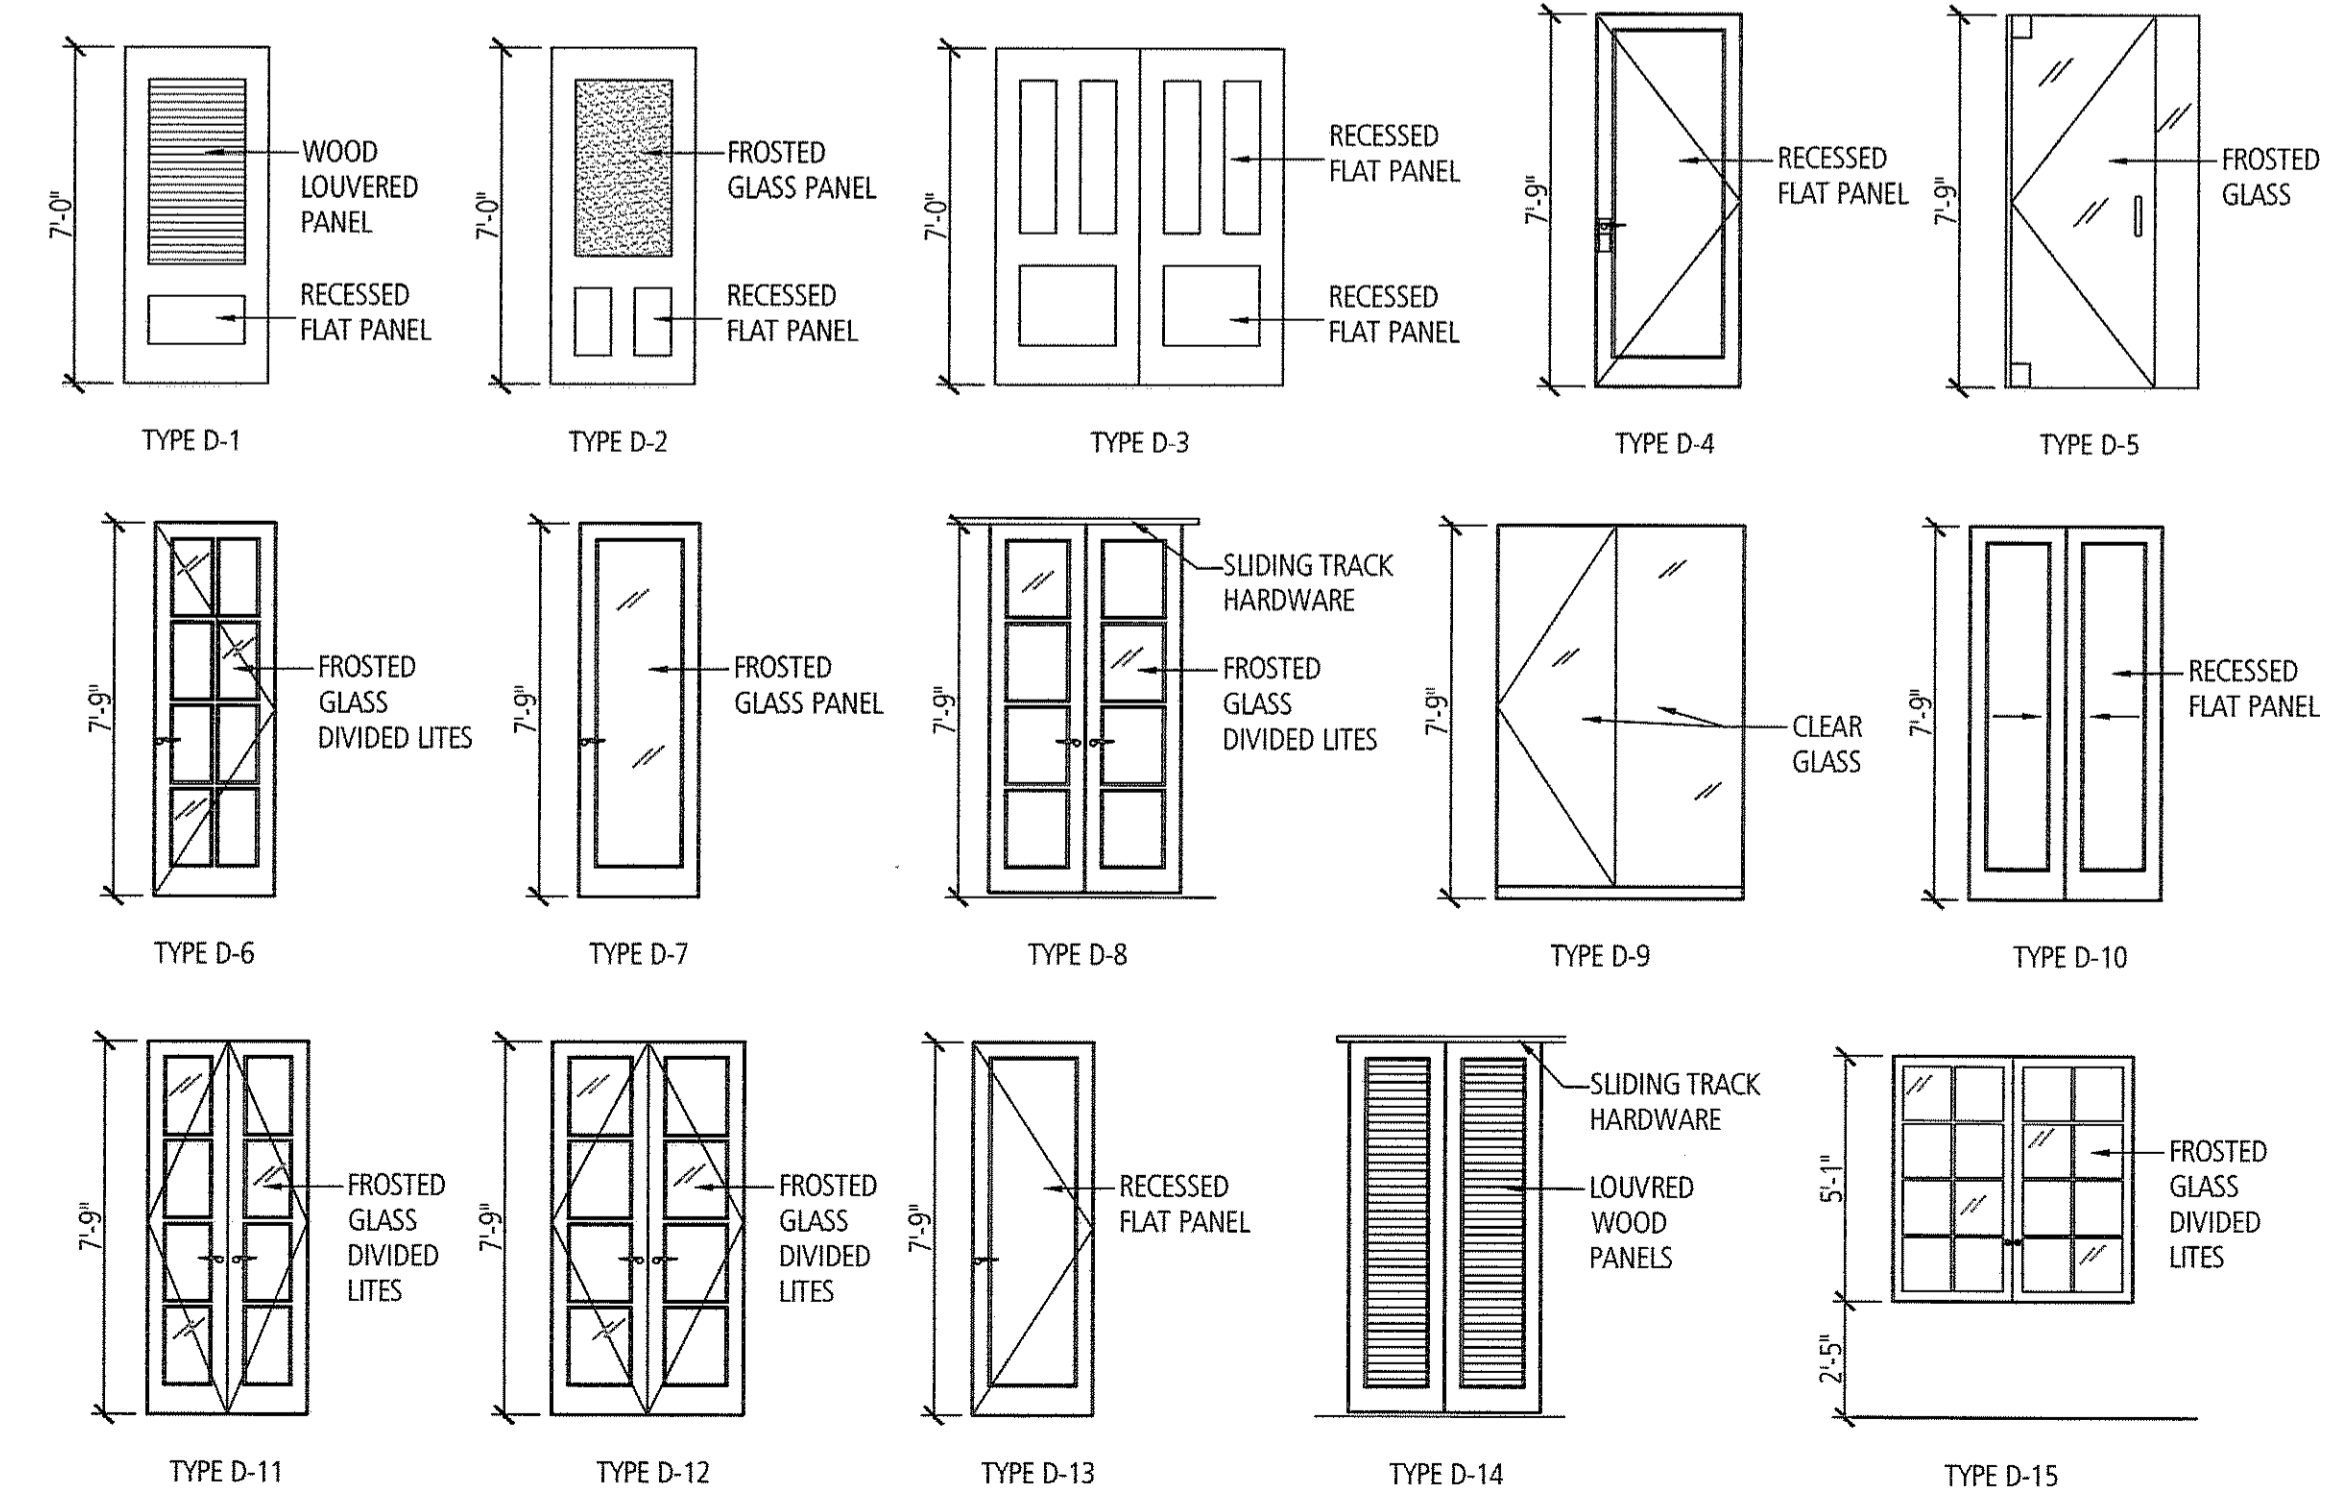

Drawing Submission  
Description: 95% CD SET  
Date: 05 Feb, 2008

Portland Harbor Hotel  
**Renovation & Addition,  
Phase II**  
Door Schedule  
Door & Trim Details  
Project number: 1730.00  
Date: 05 February, 2008  
Drawn by: CH / MB  
Checked by: -  
Project Phase: -  
**1501**  
Scale: As Noted