

Project Title

**MEMIC  
COMPUTER ROOM  
RELOCATION**  
PORTLAND, MAINE

HA Project No. **04150**


Key Plan



**LEGEND**

- EXISTING WALLS
- NEW WALLS

- NOTES:
1. DIMENSIONS ARE TO BE FROM FACE OF FINISH WALL
  2. FURNITURE NOT IN CONTRACT
  3. PROVIDE FIRE SAFING SEAL CONTINUOUS BETWEEN WALL AND CURTAINWALL AT STAIRS - TYP ALL FLOORS

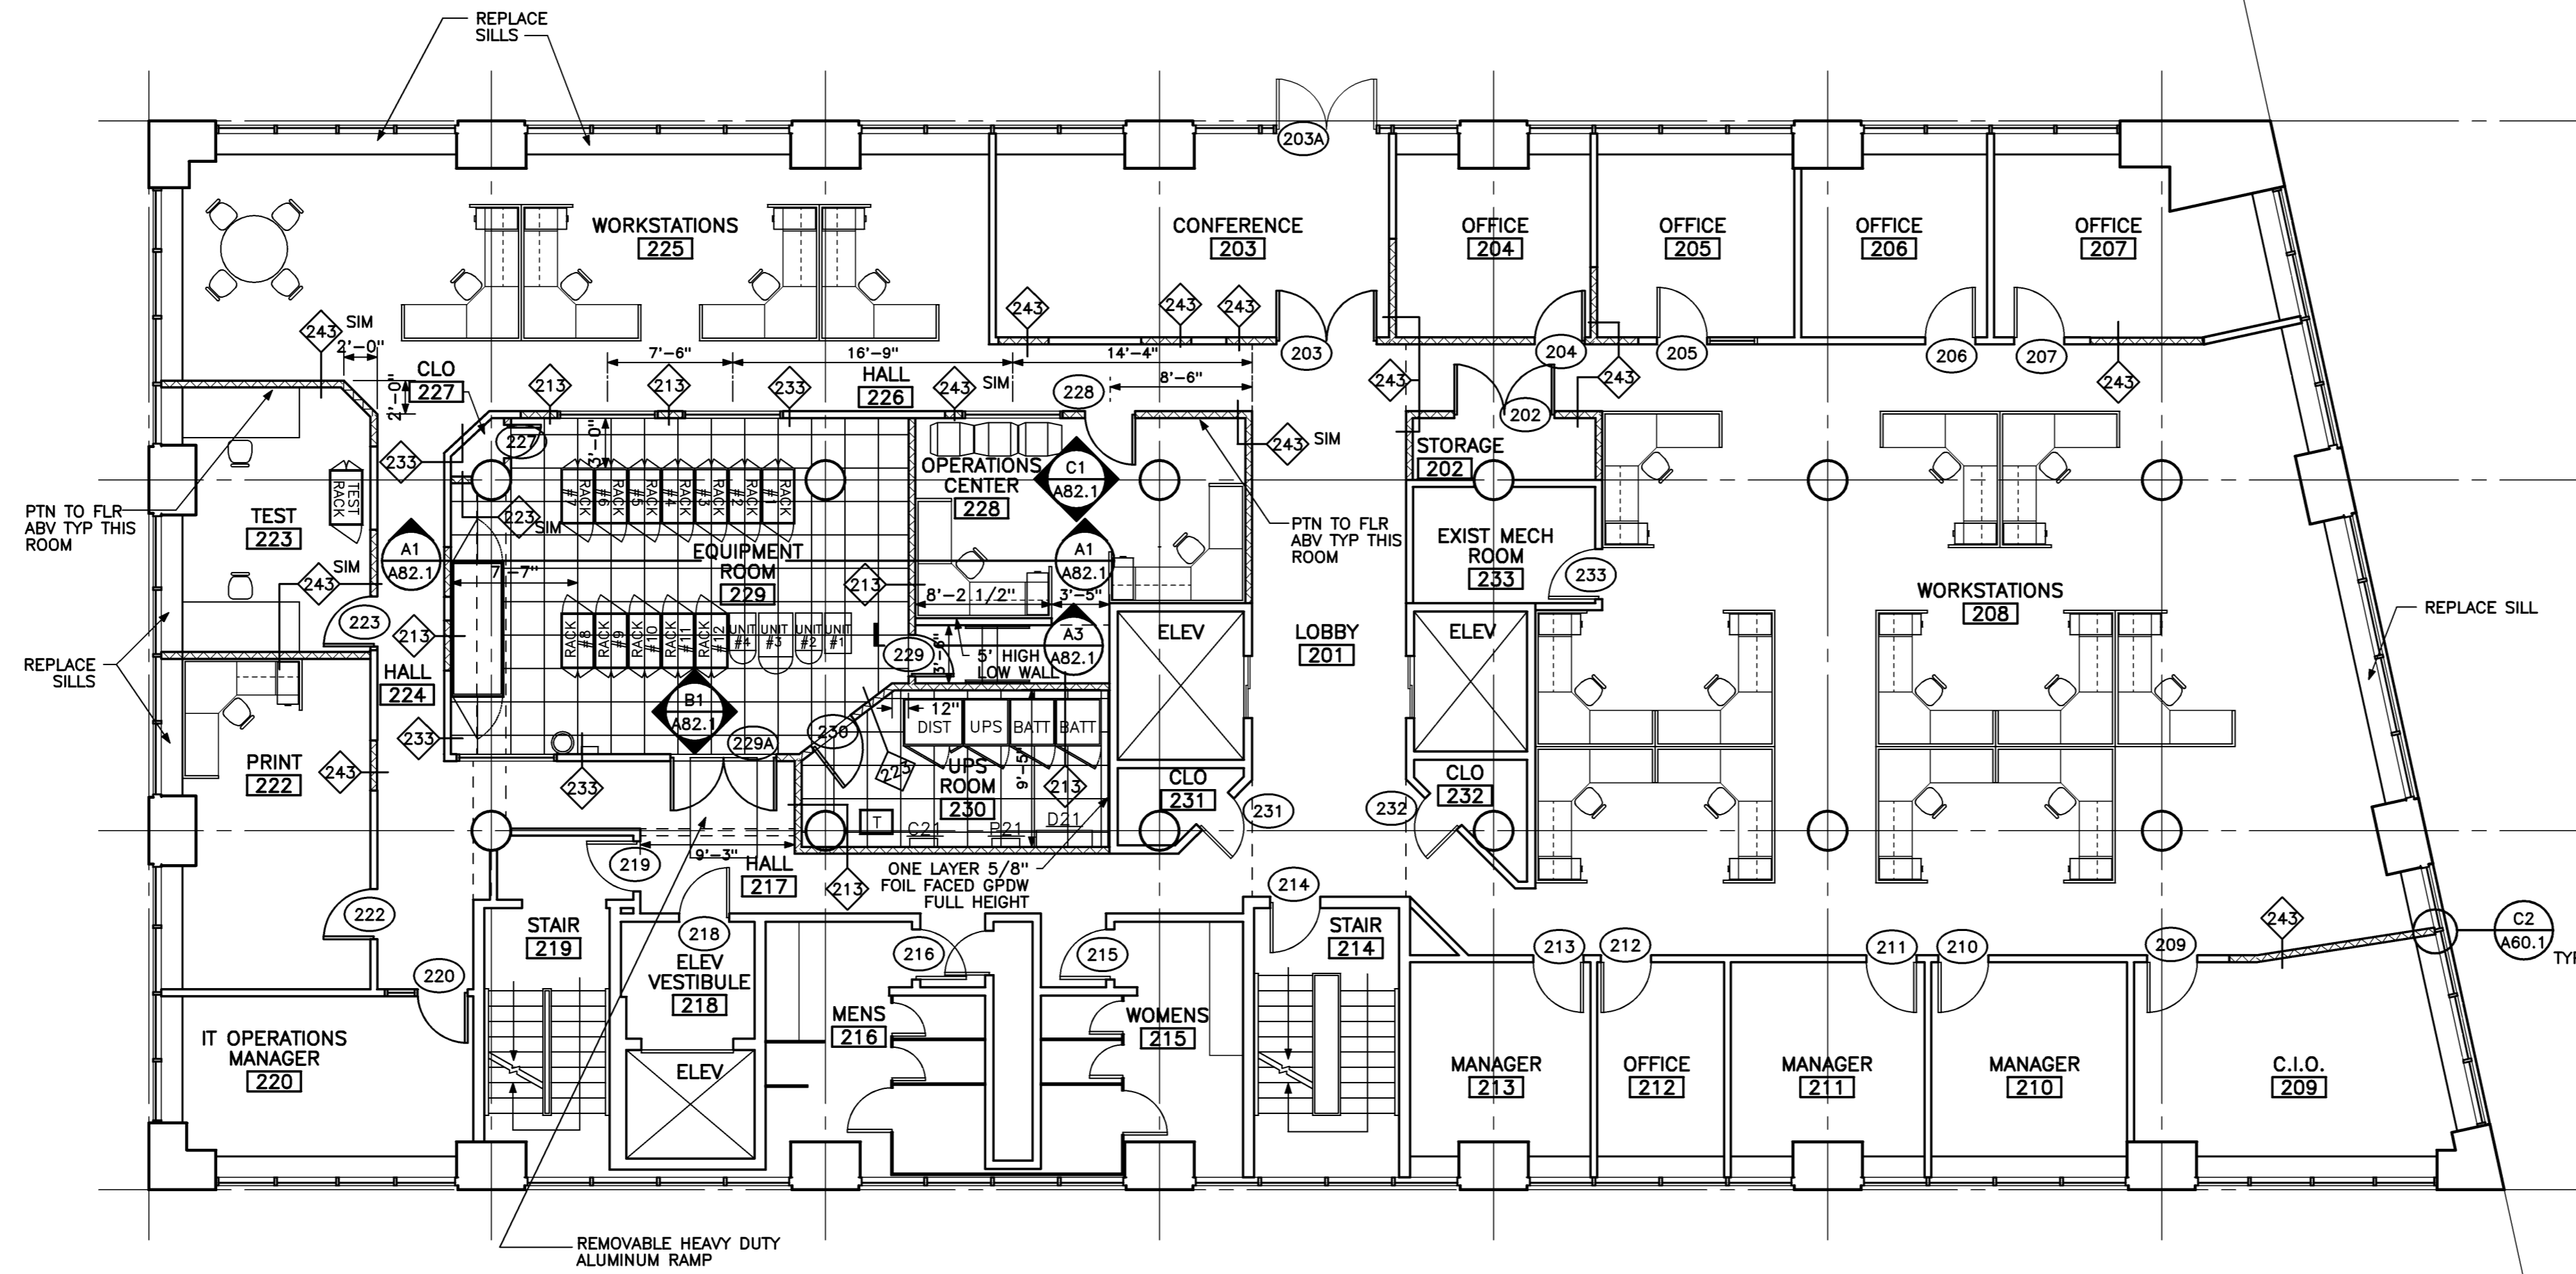

-	11-03-04	ISSUED FOR CONSTRUCTION
-	10-18-04	90% REVIEW
-	10-01-04	DD REVIEW
Mark	Date	Description
Issue Dates		

Drawing Status

Drawing Title

**SECOND FLOOR  
PLAN**

PA / PE: **PSC** Drawn By: **MED**

Drawing Number

**A10.2**

**SECOND FLOOR PLAN**  
1/8" = 1'-0" REF: NA **A1**