


Project Title

MEMIC COMPUTER ROOM RELOCATION

PORTLAND, MAINE

HA Project No. **04150**

Key Plan ⊕

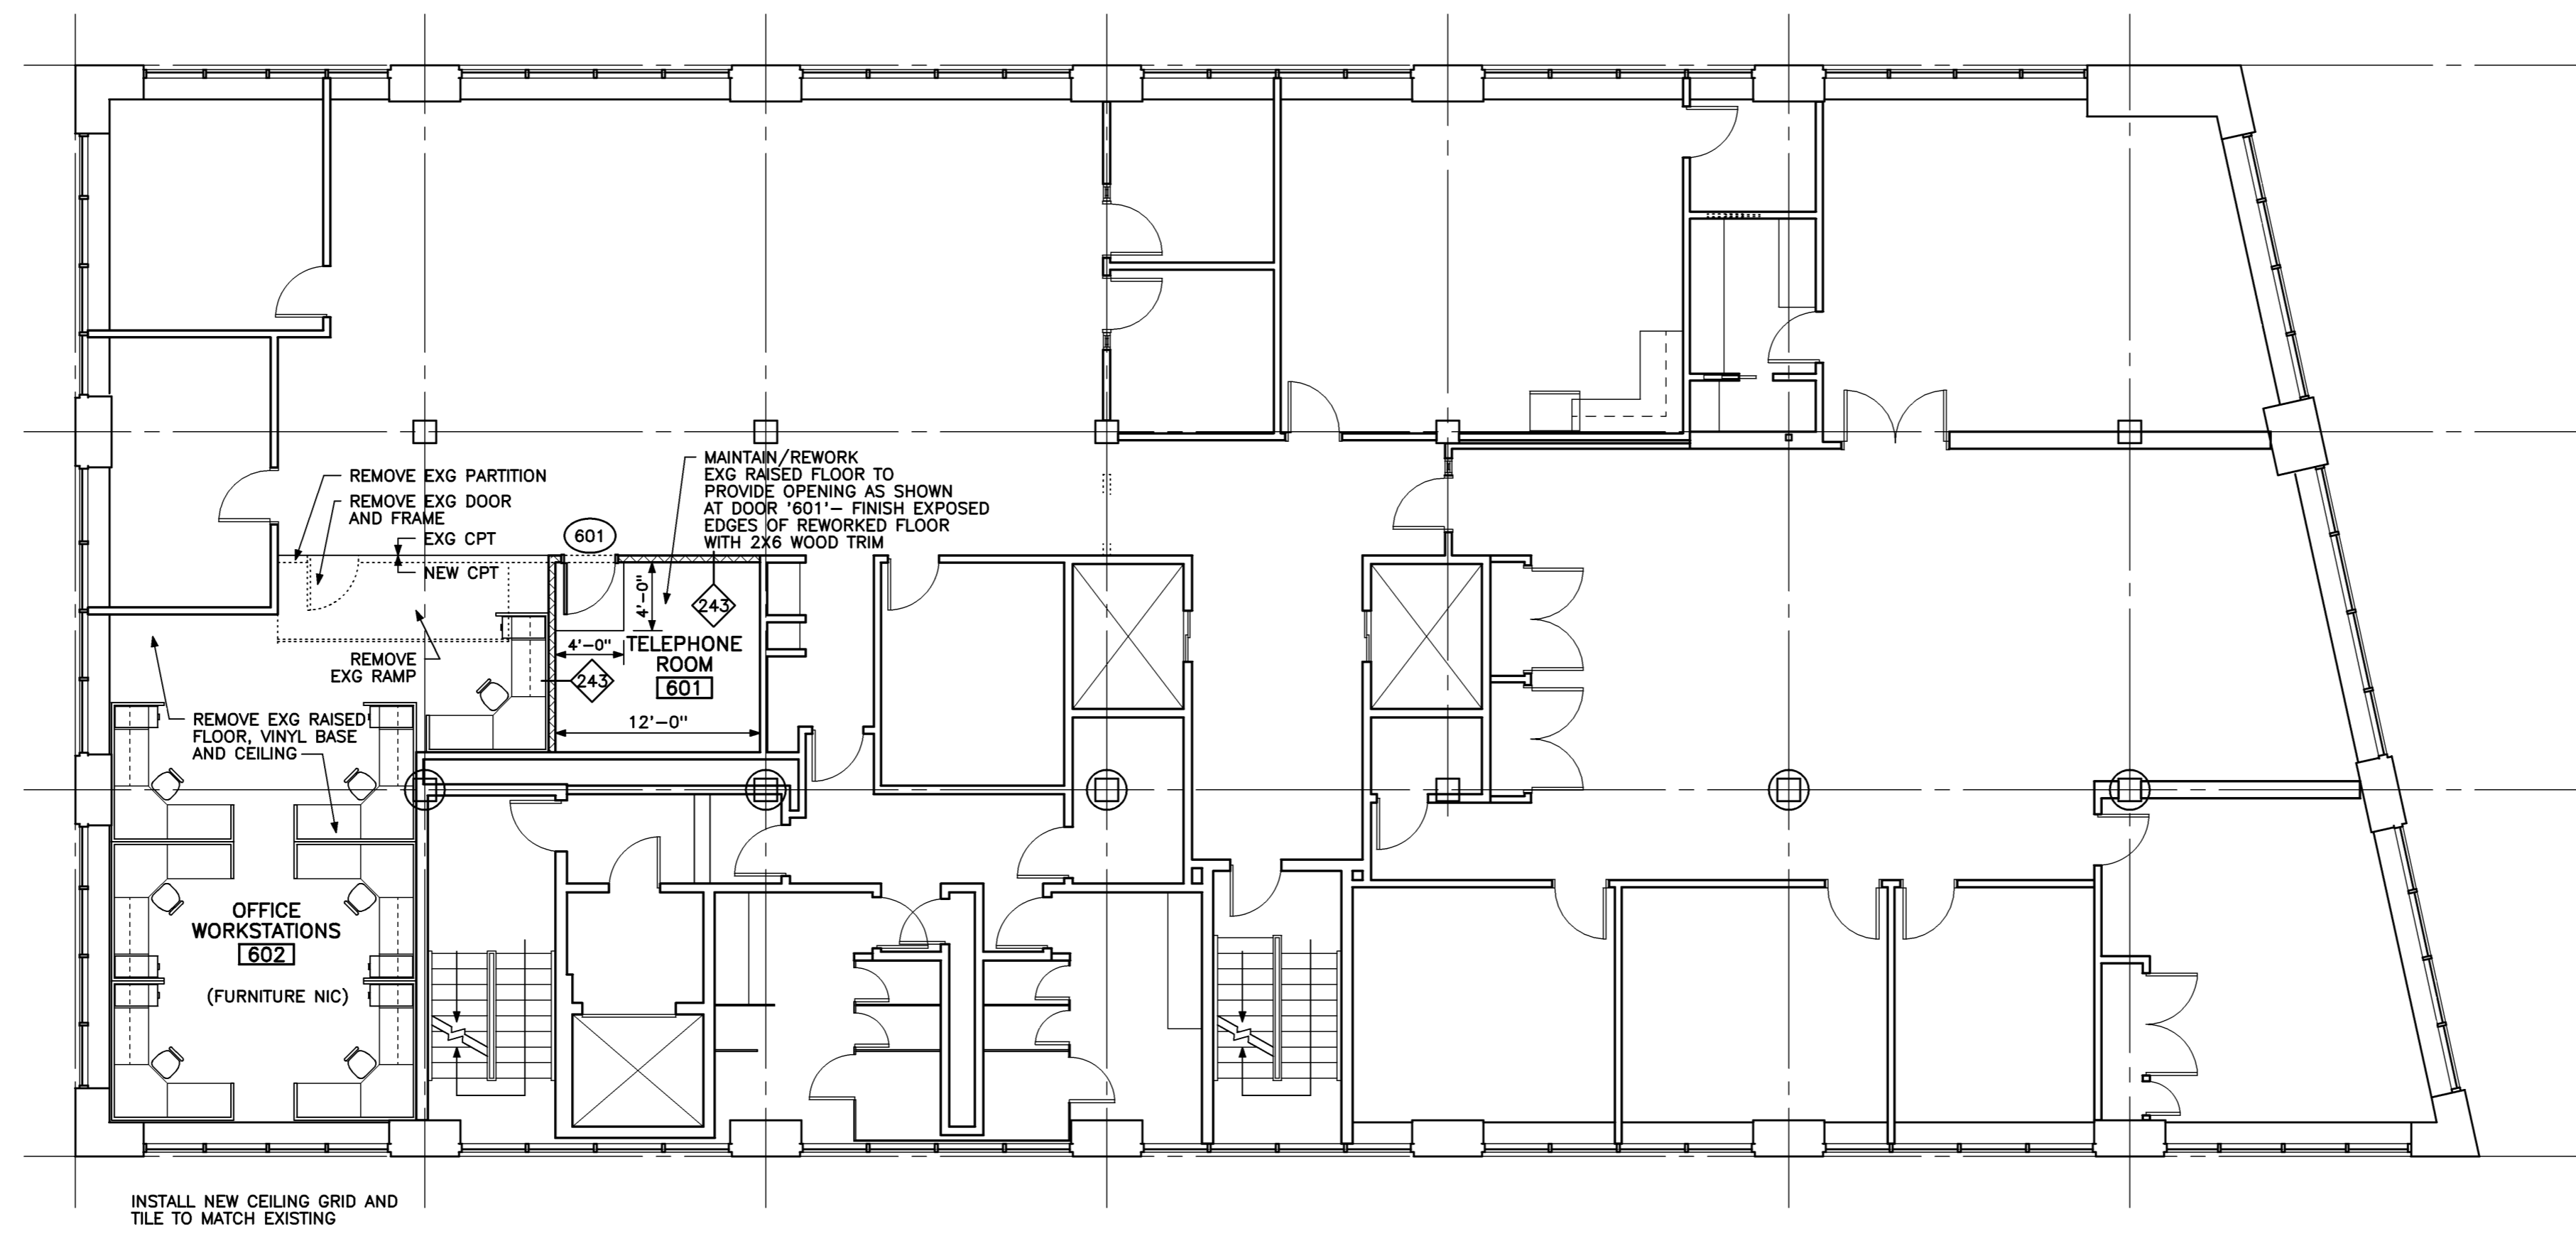

Mark	Date	Description
-	11-03-04	ISSUED FOR CONSTRUCTION
-	10-18-04	90% REVIEW
-	10-01-04	DD REVIEW

Issue Dates

Drawing Status

Drawing Title

SIXTH FLOOR PLAN

PA / PE: **PSC** Drawn By: **MED**

Drawing Number