



ROOF PLAN - POWER
 SCALE: NONE REF: NA **B1**

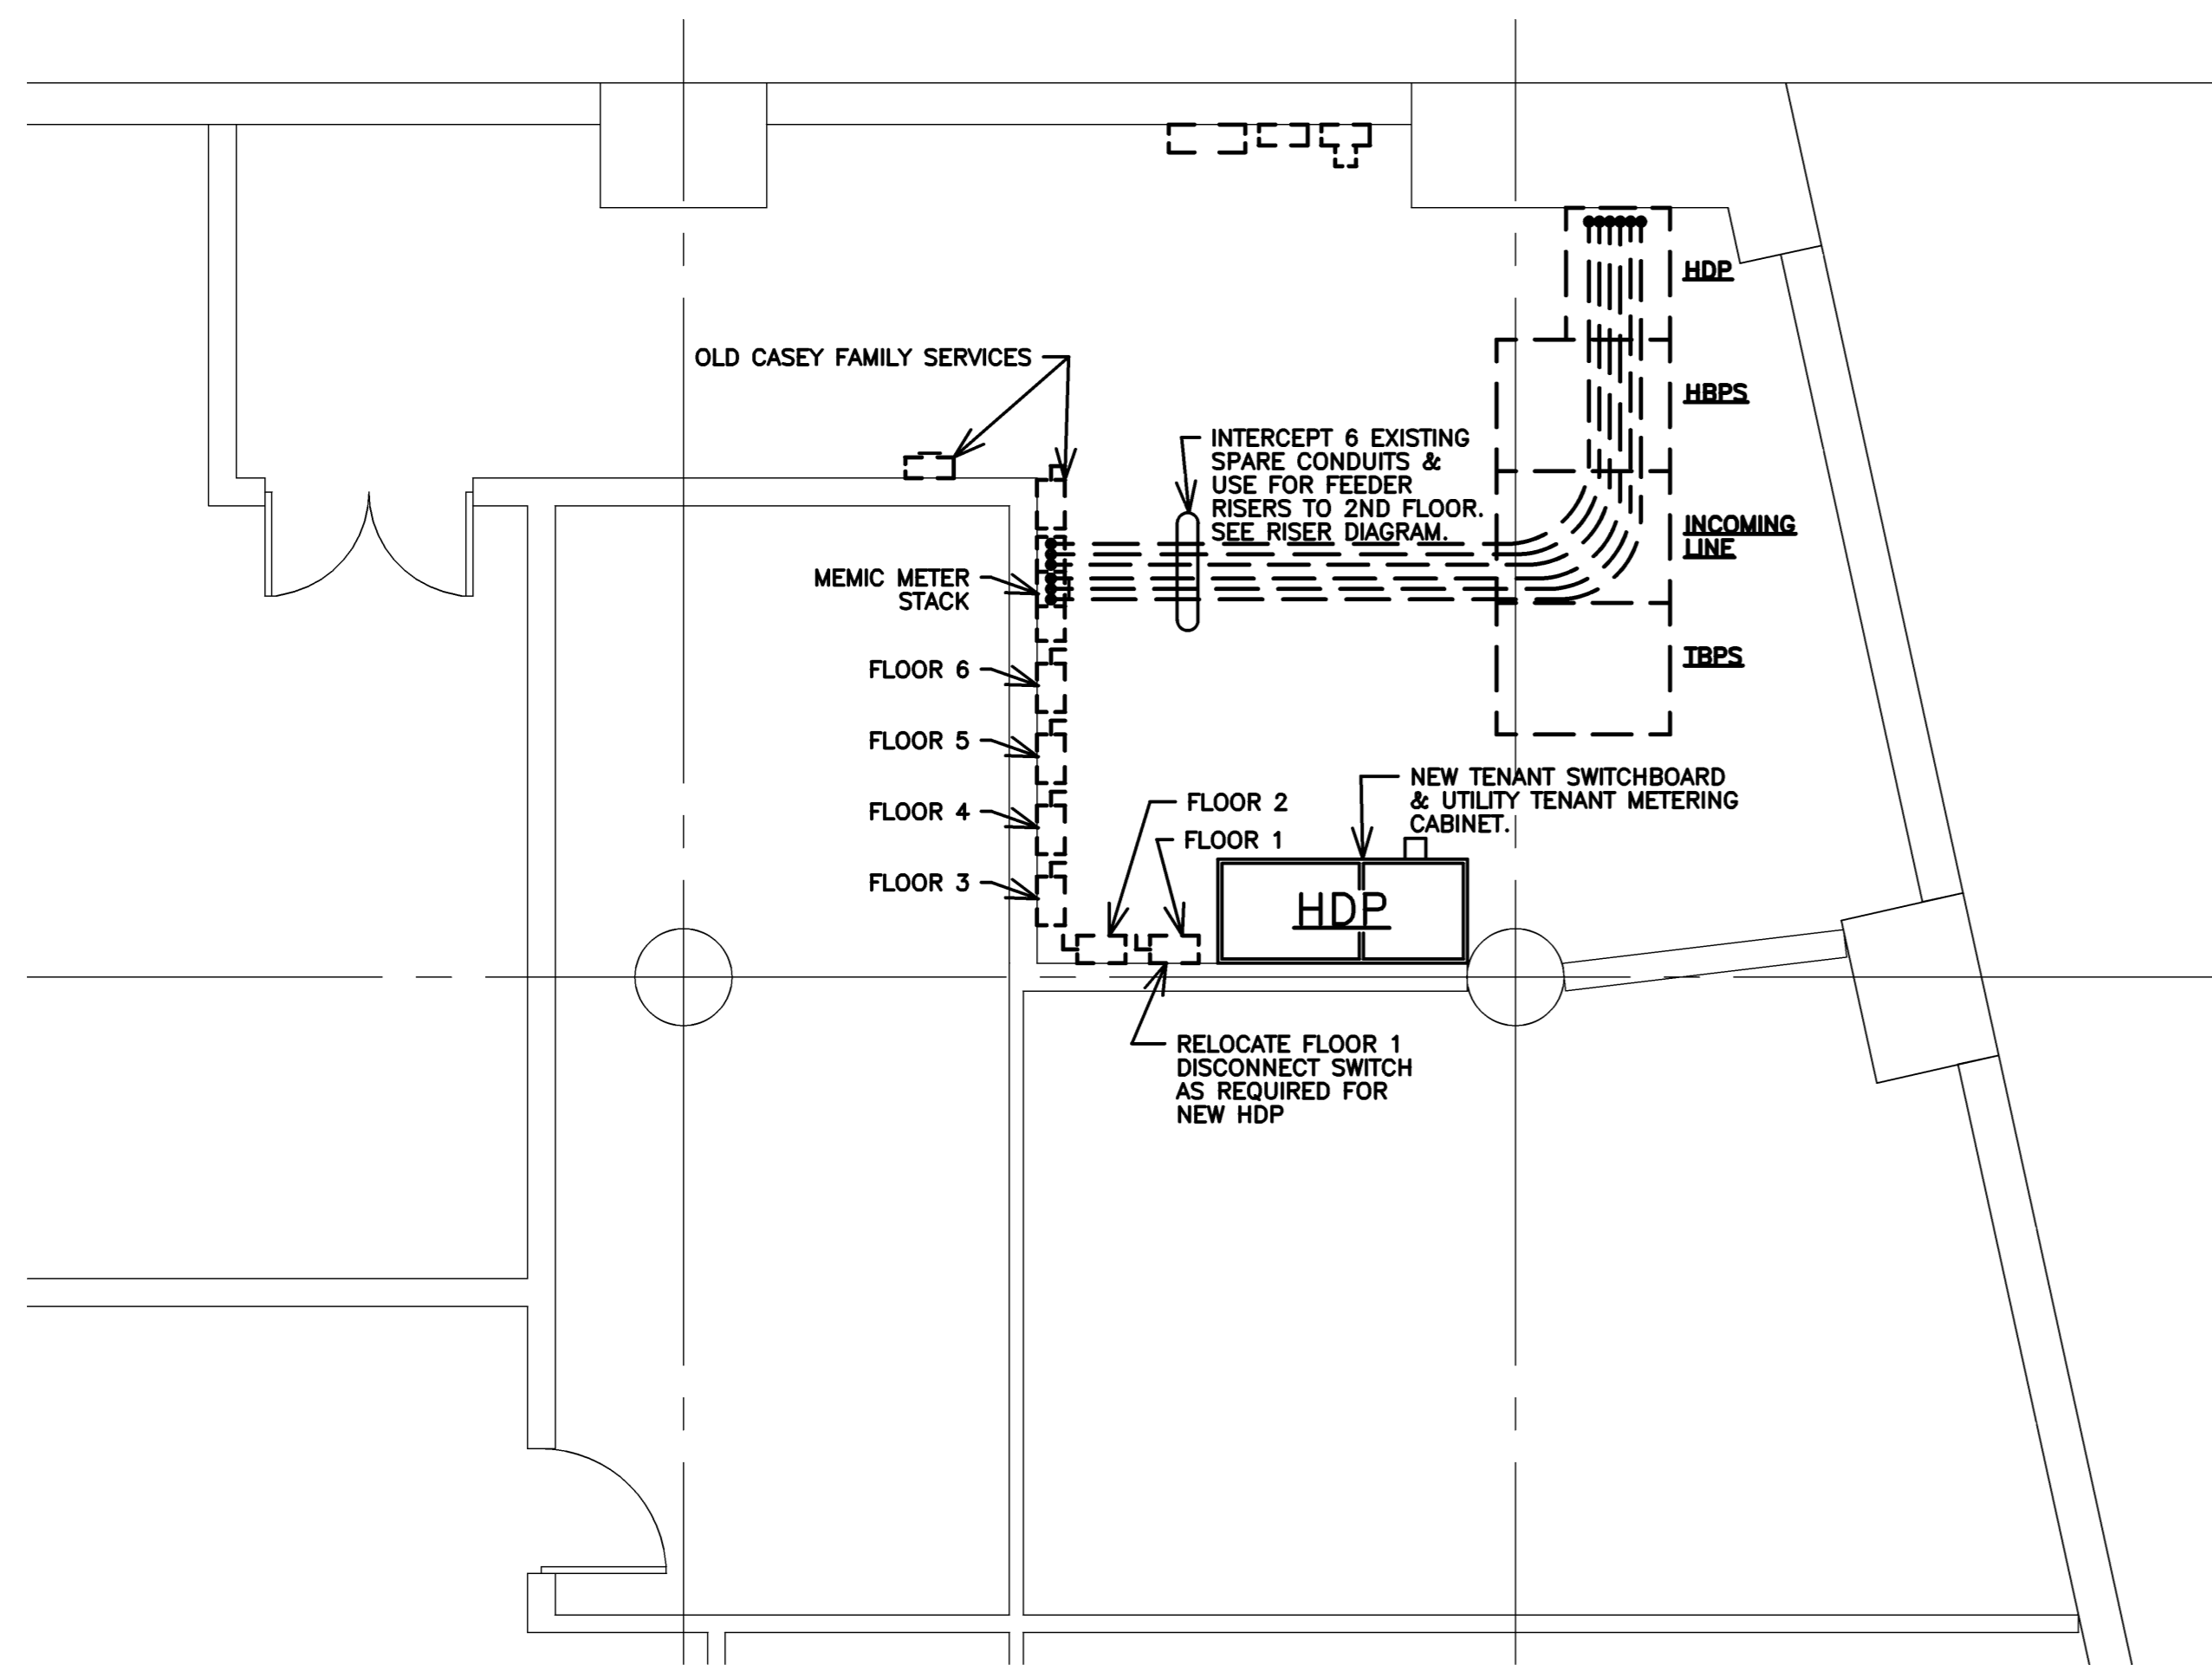

BASEMENT PART PLAN - POWER
 1/4" = 1'-0" REF: NA **A2**

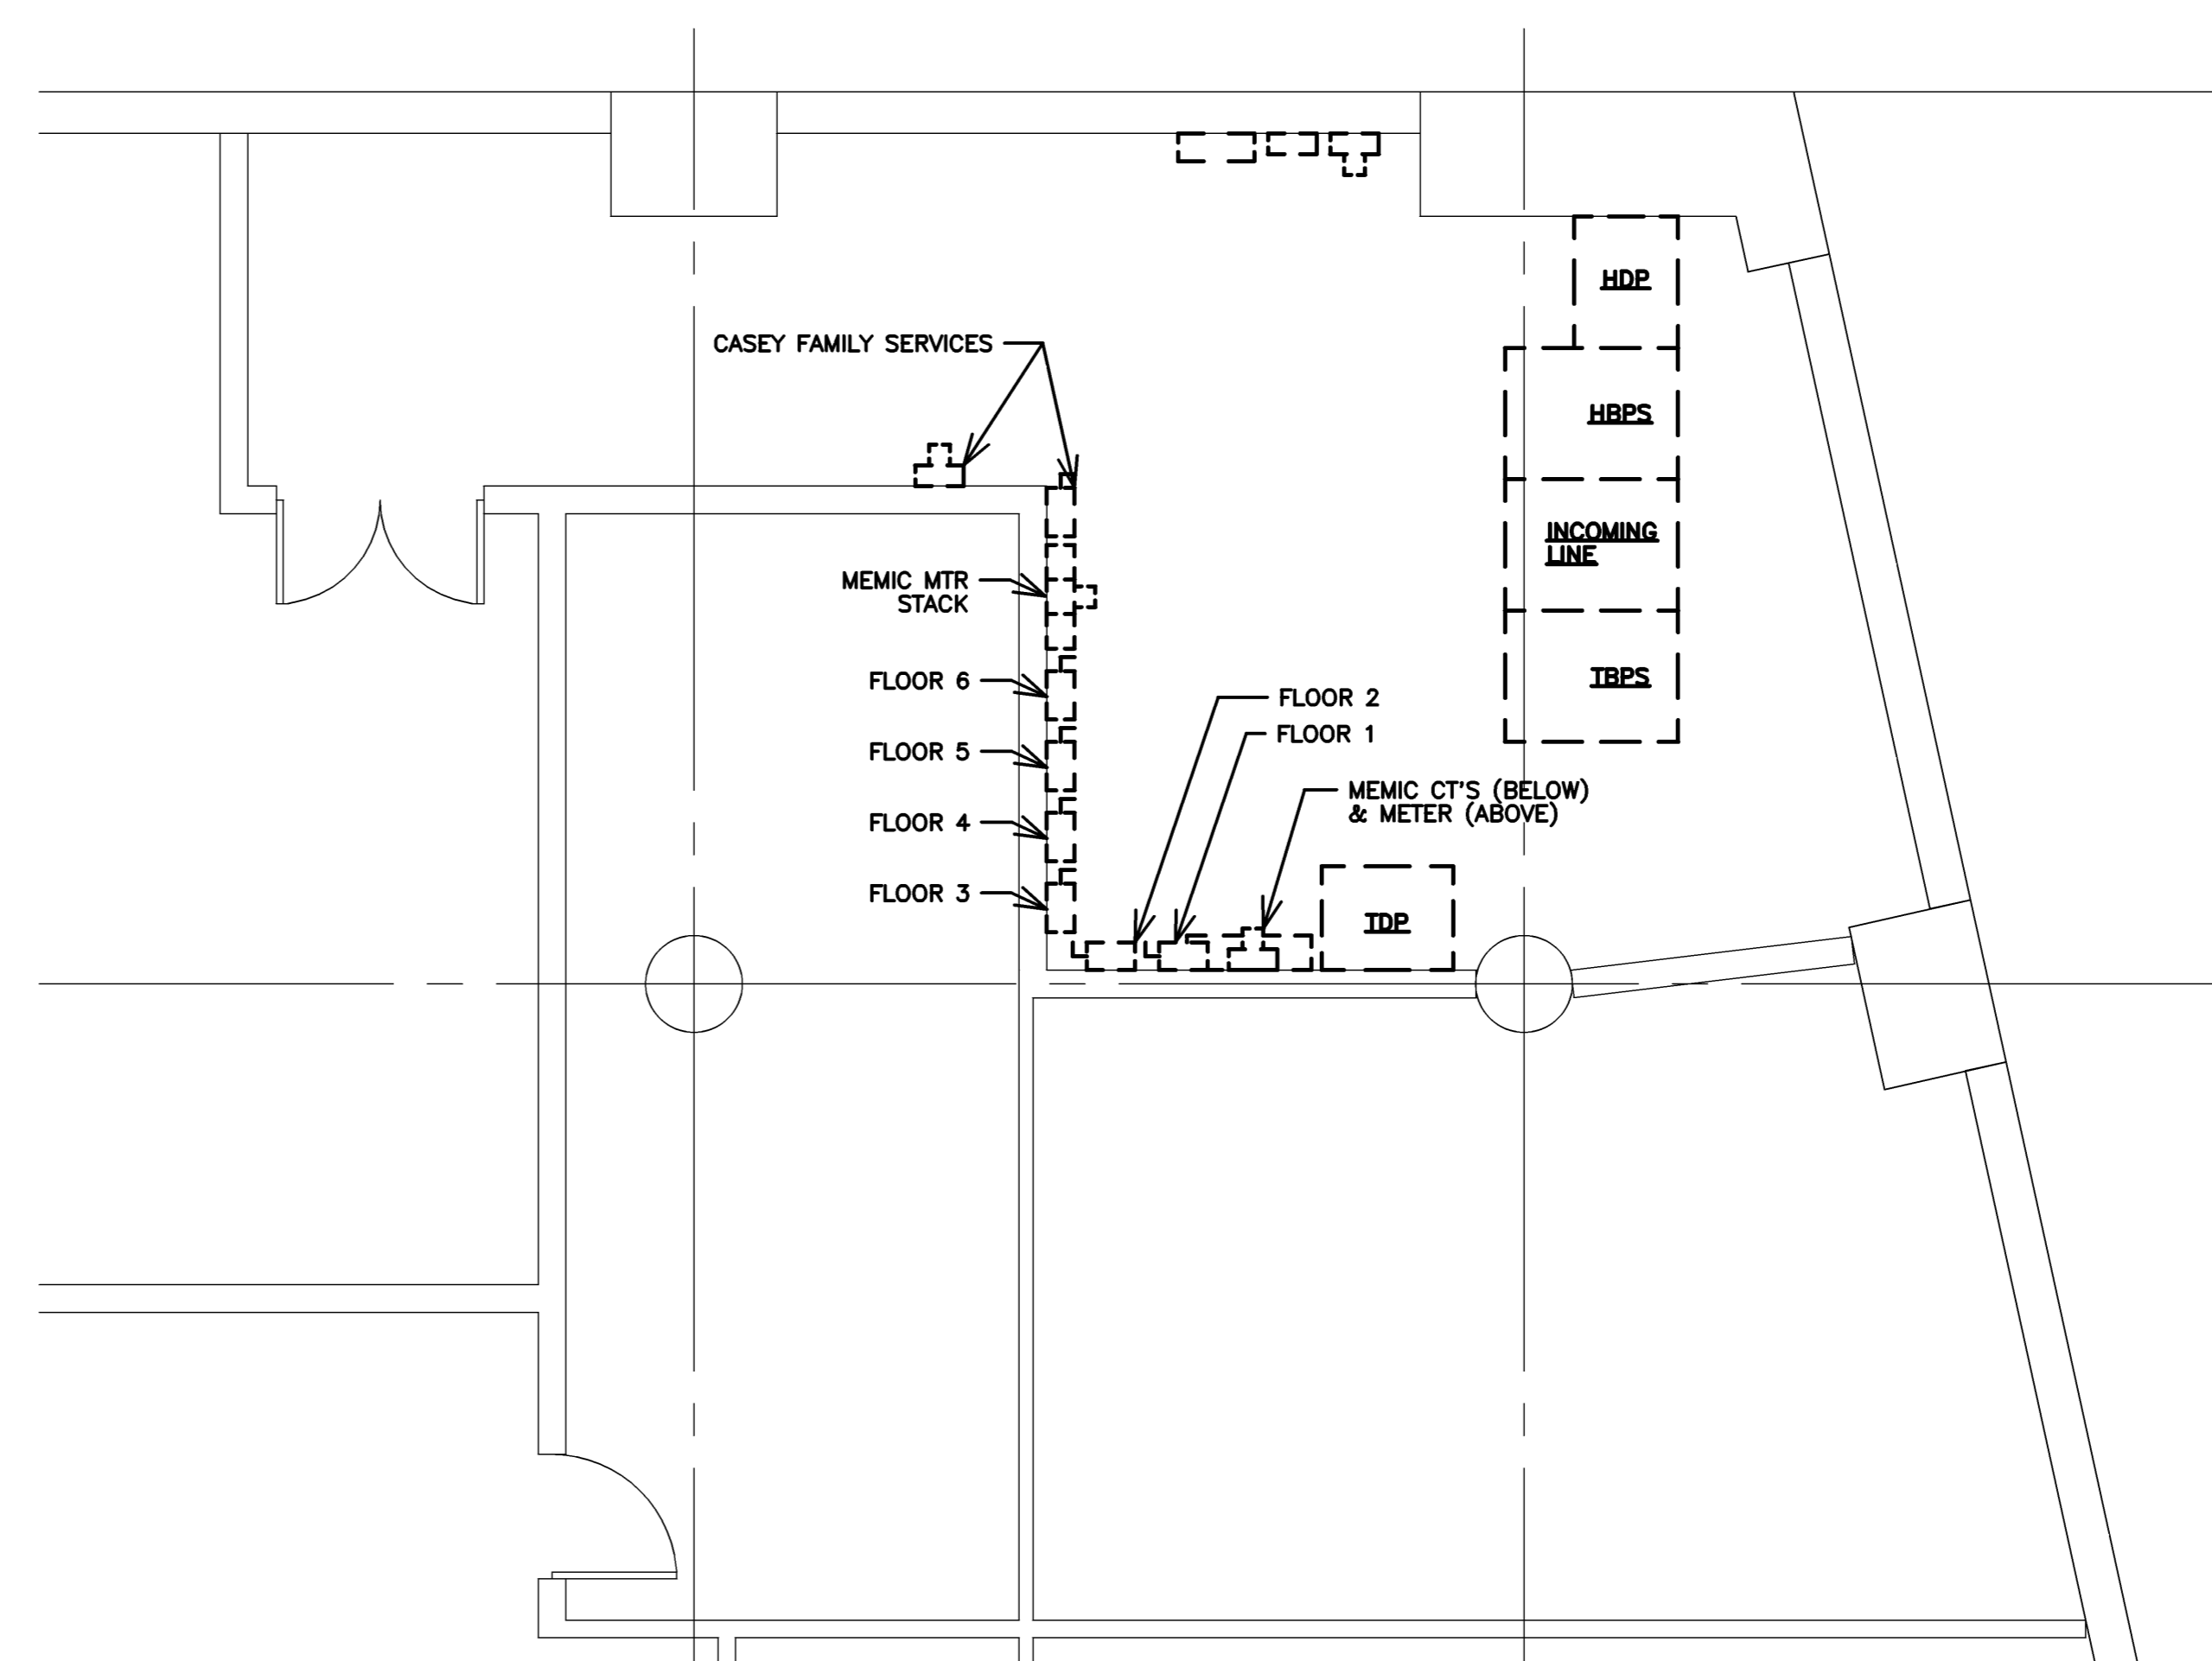

BSMT. PART PLAN - EXISTING CONDITIONS
 1/4" = 1'-0" REF: NA **A1**

Project Title
**MEMIC
 COMPUTER ROOM
 RELOCATION**
 PORTLAND, MAINE

HA Project No. **04150**

Key Plan

Mark	Date	Description
-	11-03-04	ISSUED FOR CONSTRUCTION
-	10-19-04	90% REVIEW
-	10-01-04	DD REVIEW

Issue Dates

Drawing Title
**BASEMENT & ROOF
 PLAN POWER**
 PA / PE: **KOS** Drawn By: **WJB**

Drawing Number
E10.2