




4 | 4TH FLOOR  
1/16" = 1'-0"

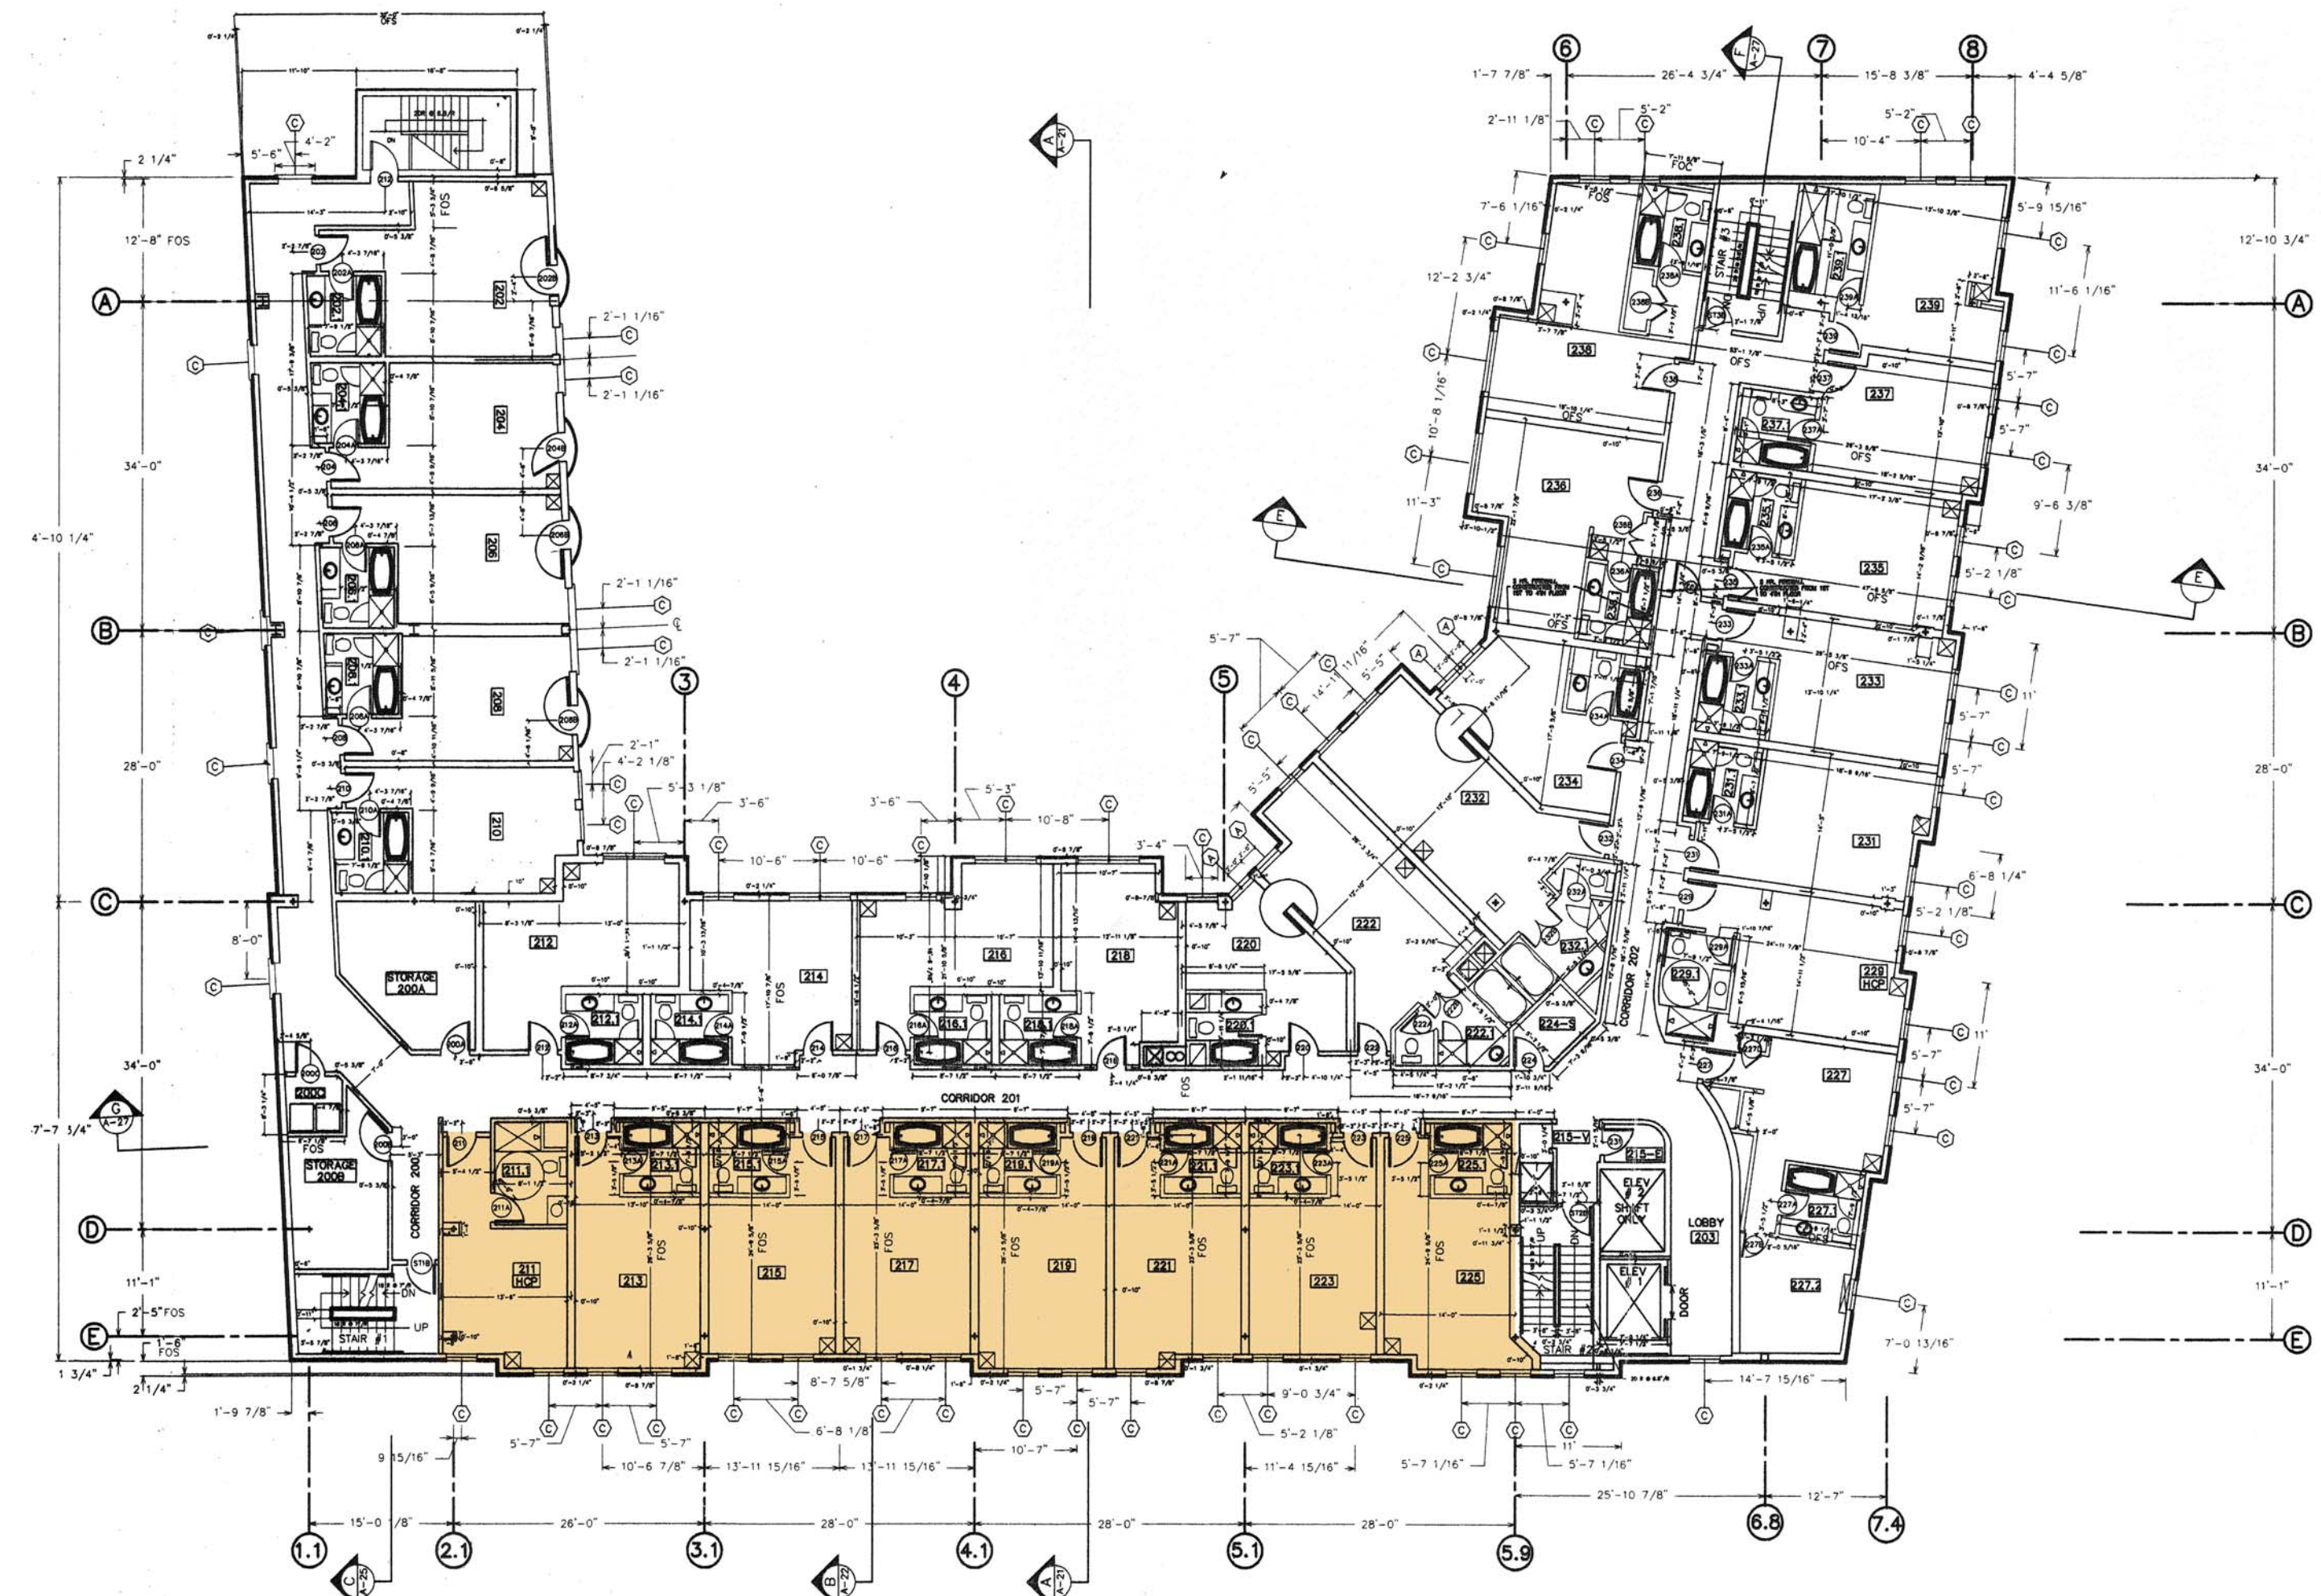


2 | 2ND FLOOR  
1/16" = 1'-0"

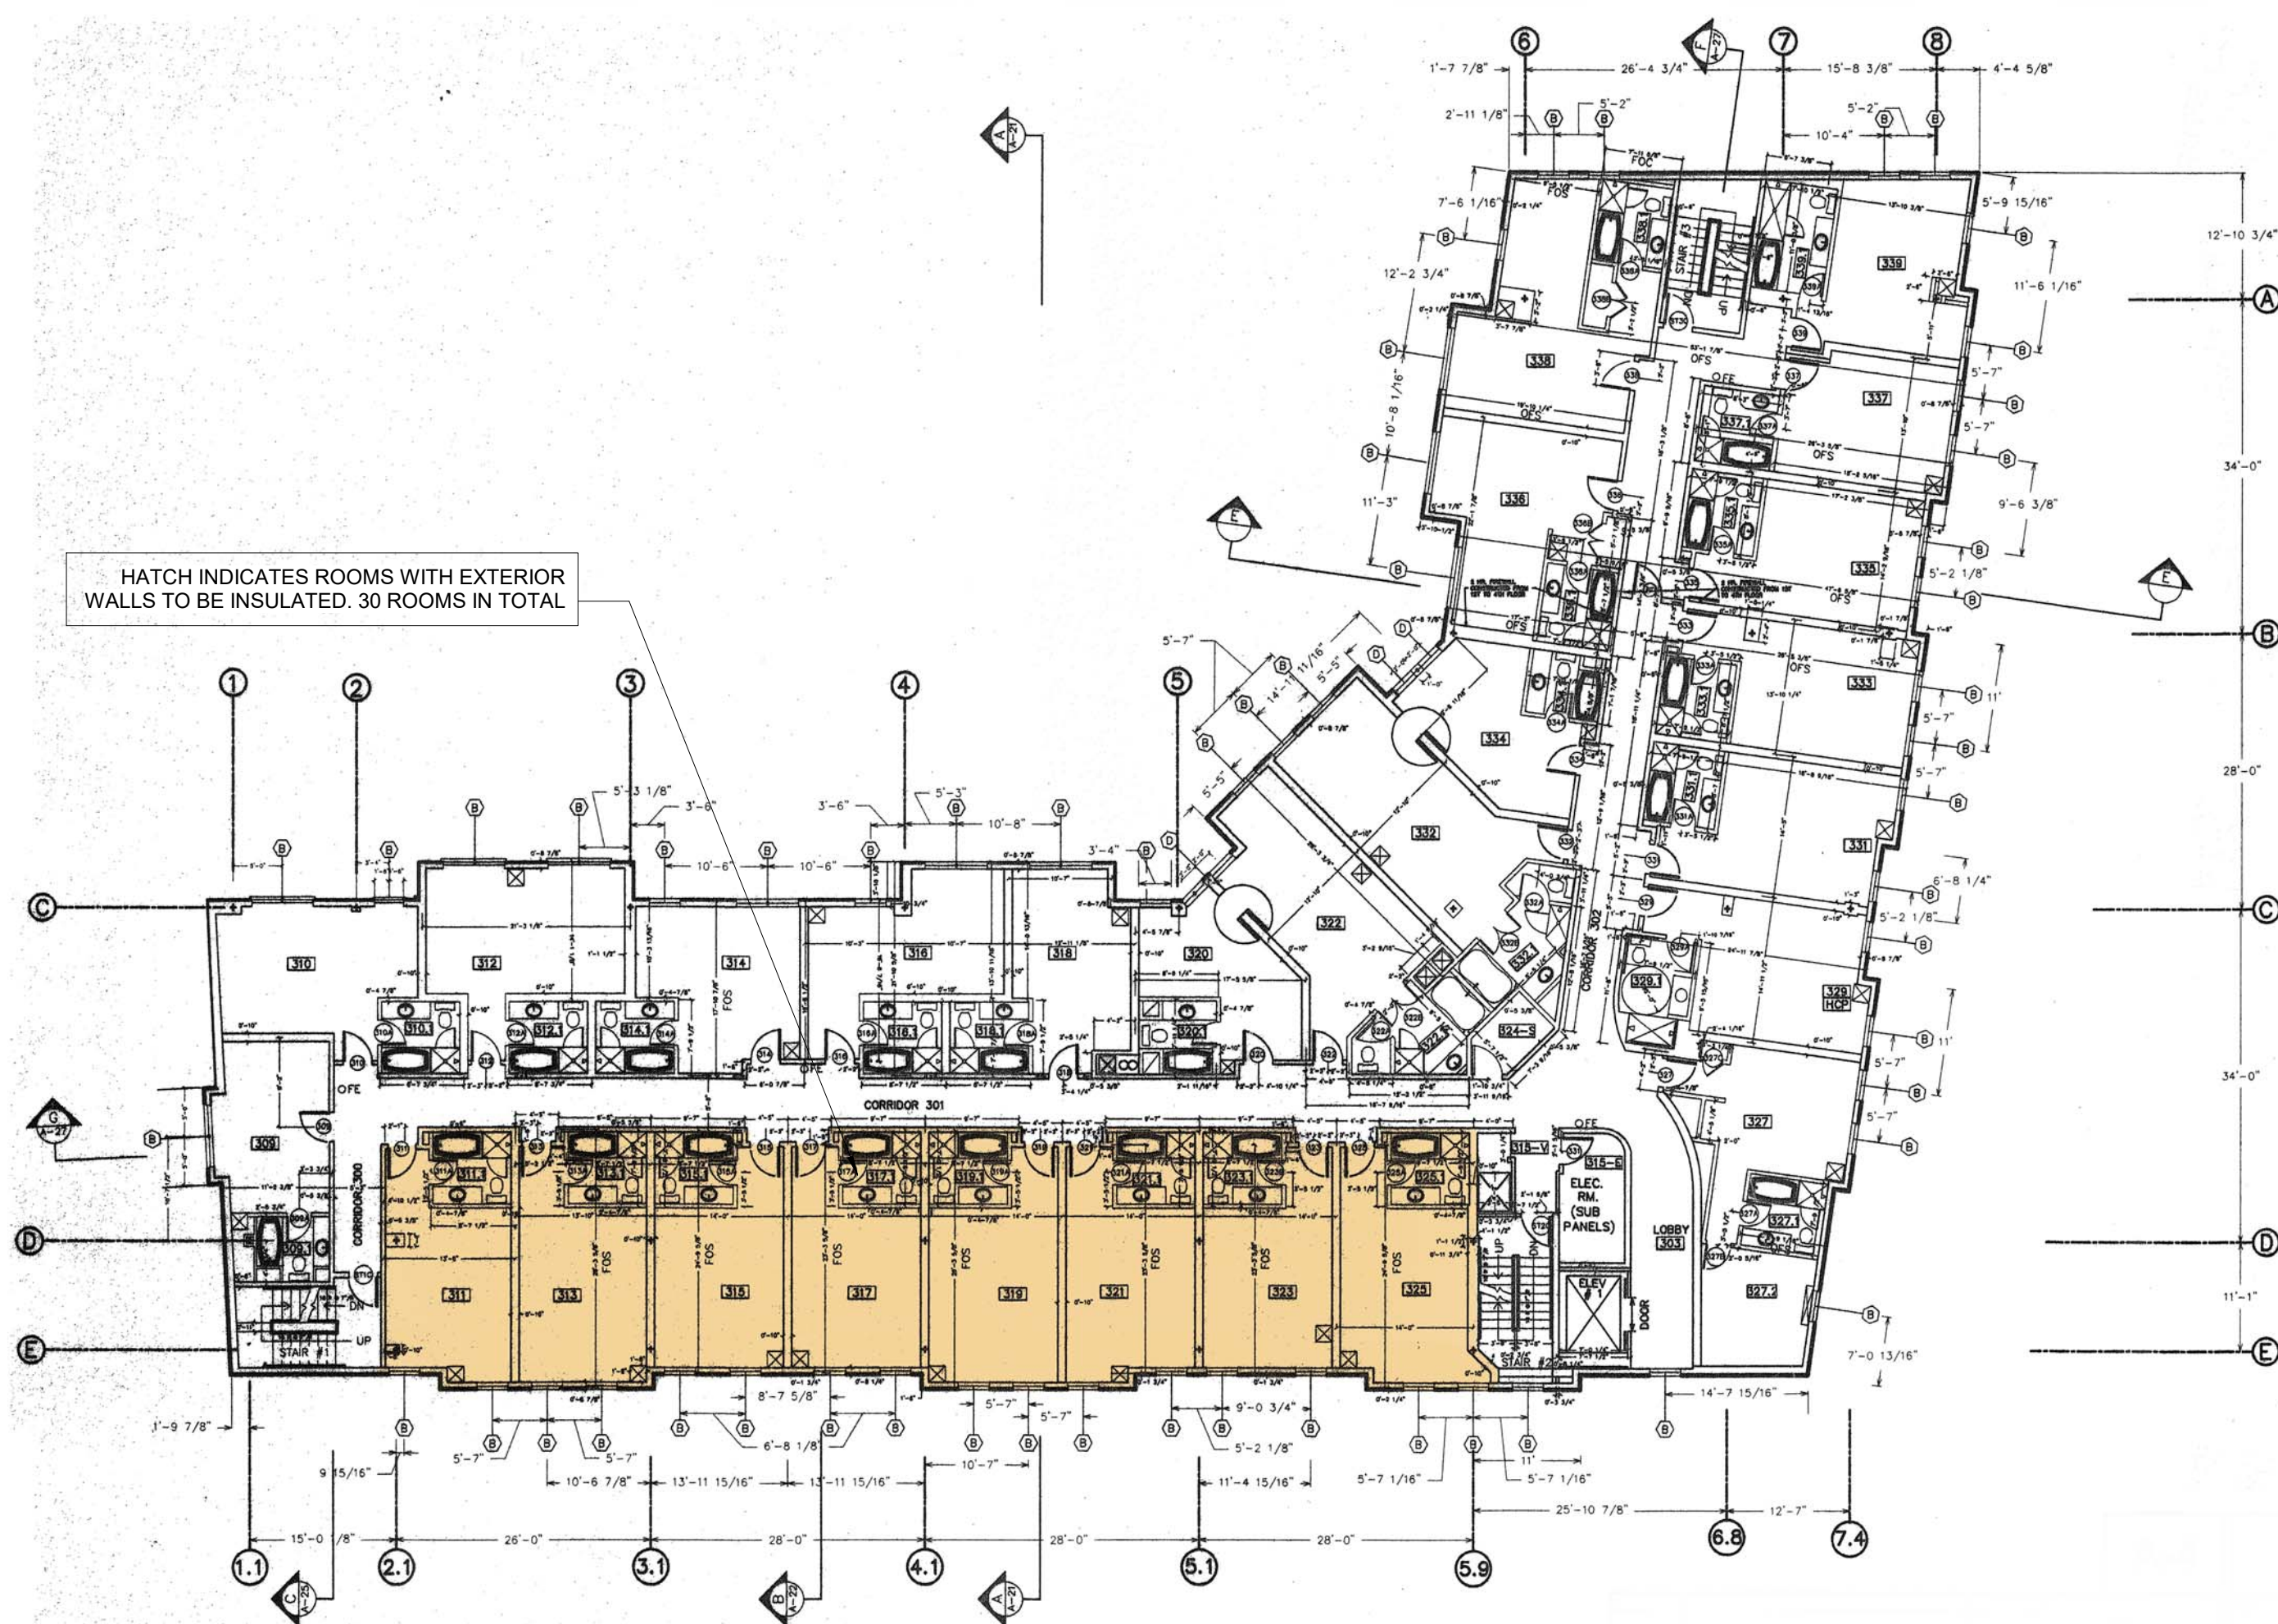

3 | 3RD FLOOR  
1/16" = 1'-0"

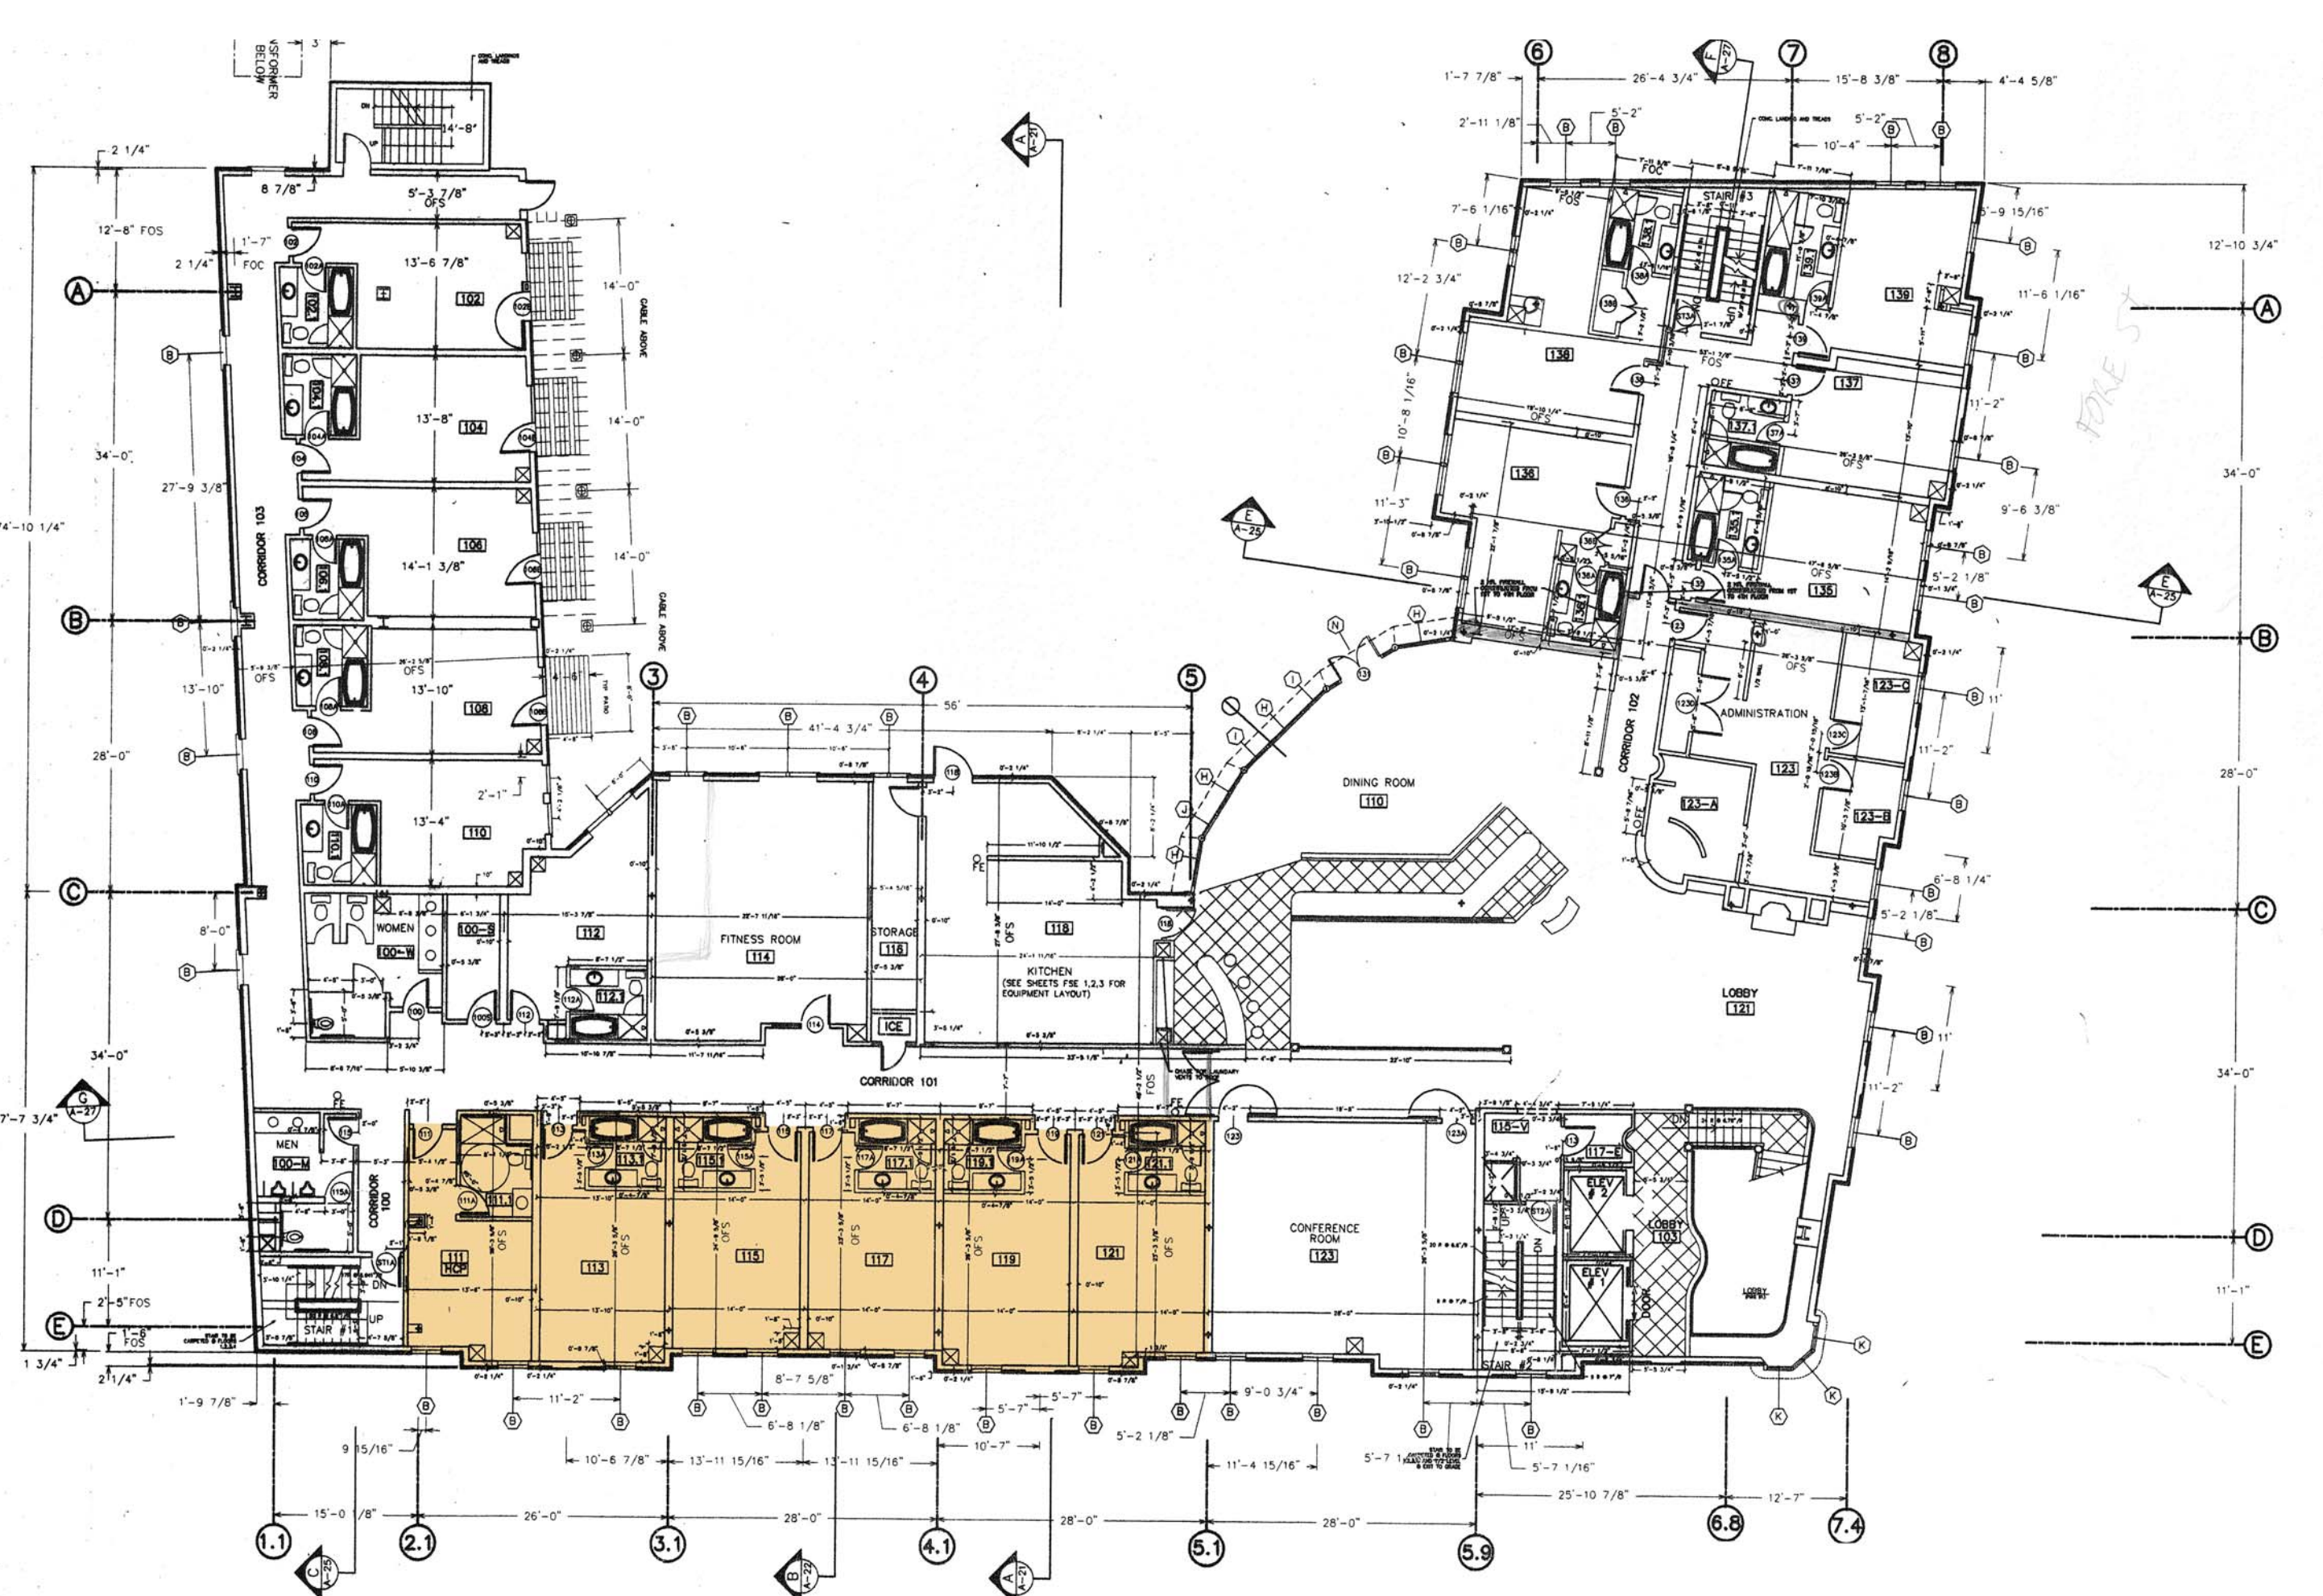

1 | 1ST FLOOR  
1/16" = 1'-0"

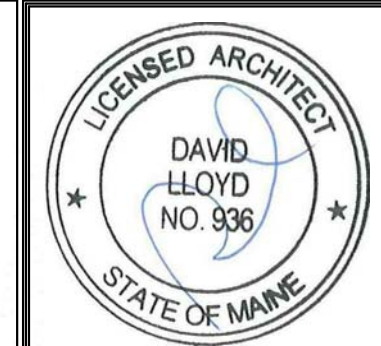

Prepared For:  
**HARBOR PLAZA ASSOCIATES II**  
Address  
City, State

Consultant:  
**ARCHETYPE architects**  
48 Union Wharf Portland, Maine 04101  
(207) 772-6022 Fax (207) 772-4056

Project:  
**Portland Harbor Hotel**  
468 Fore Street Portland, ME 04101

Revisions:  
Date: 10 OCT 2016  
Scale: 1/16" = 1'-0"  
**ACOUSTIC IMPROVEMENT - FLOOR PLANS**

**A7.01**