




No.	Description	Date
-----	-------------	------

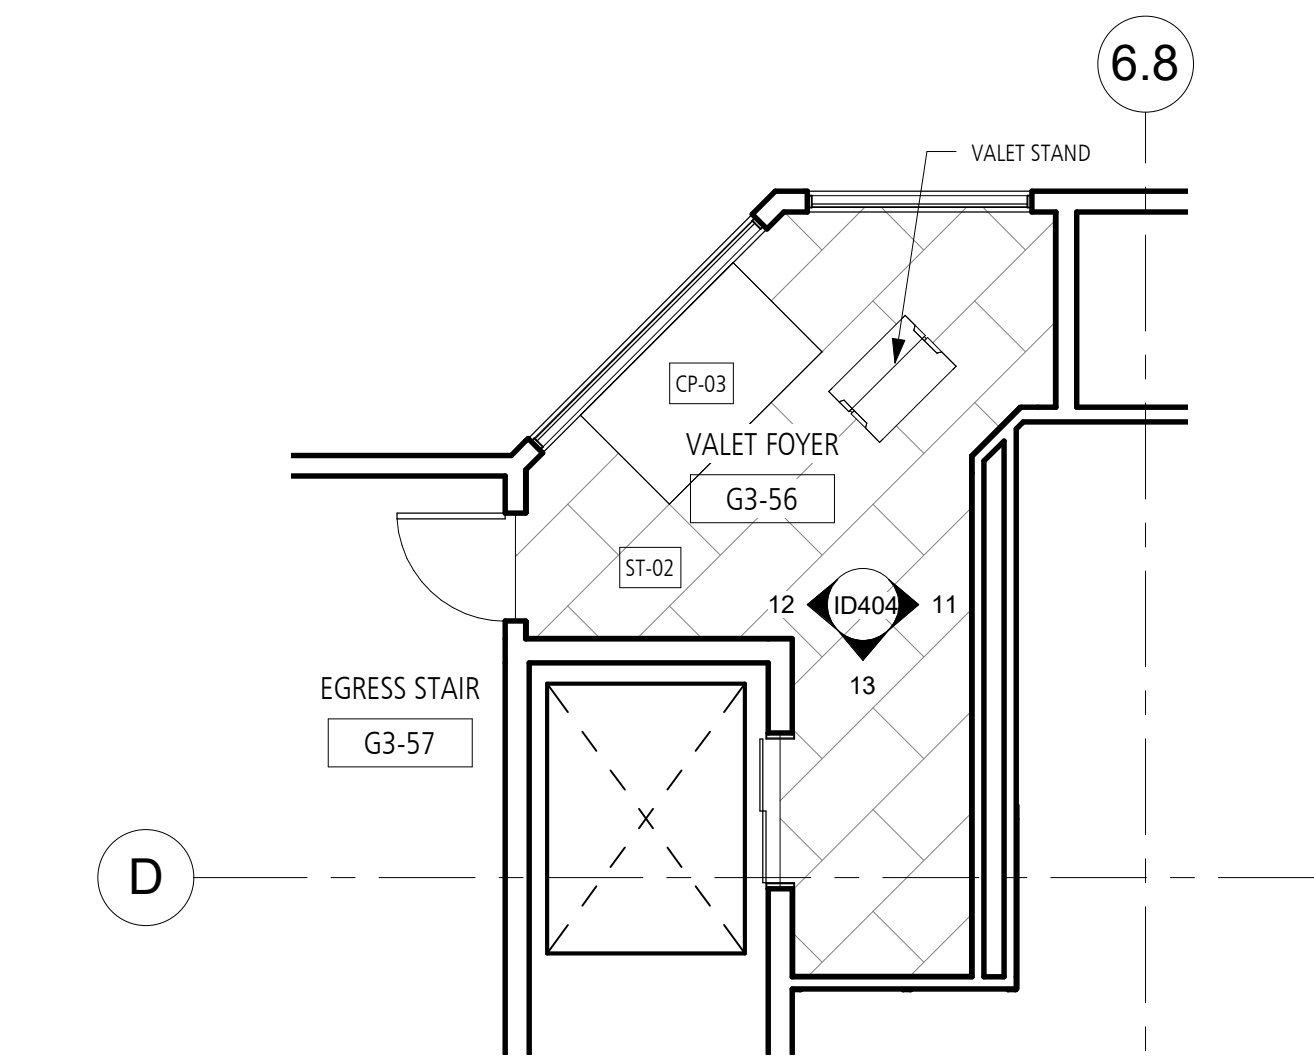

0 Garage Level 3 - VALET ENTRY
3/16" = 1'-0"

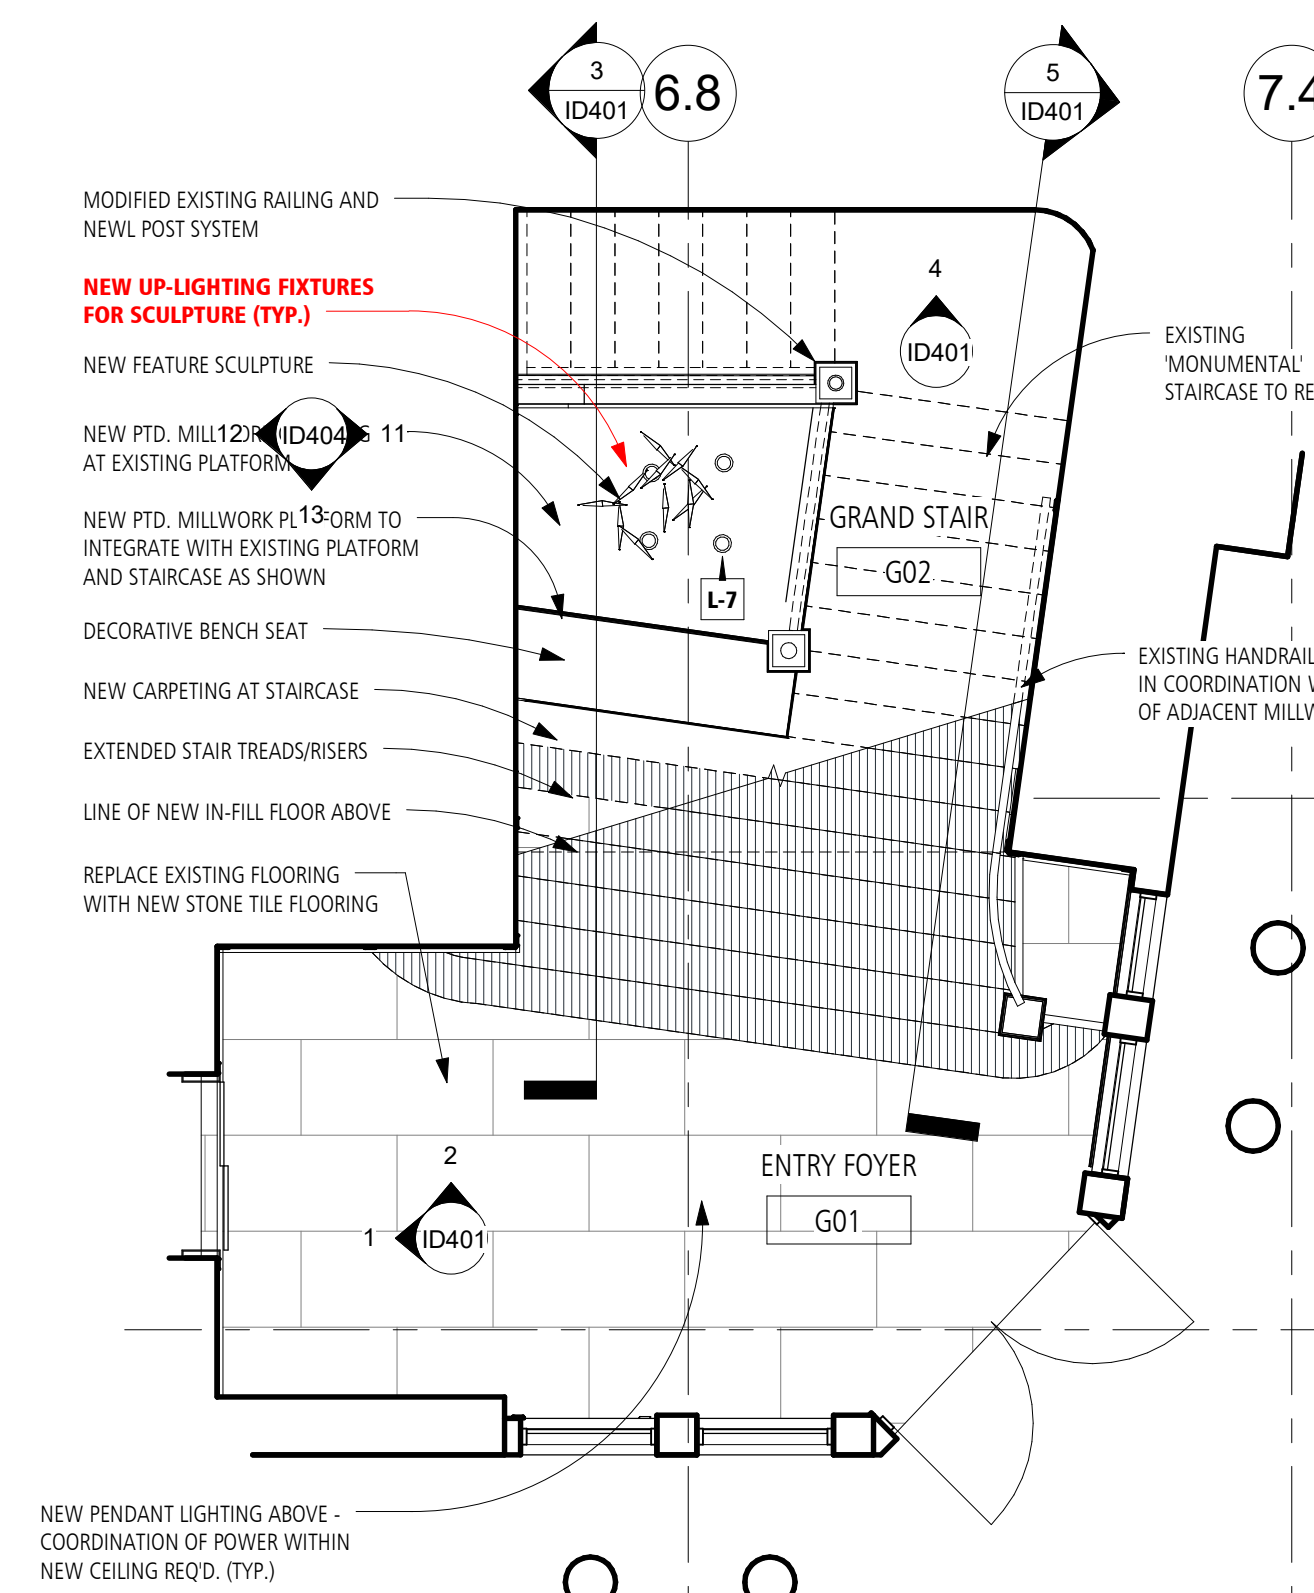

1 Enlarged Plan at Ground Floor
1/4" = 1'-0"

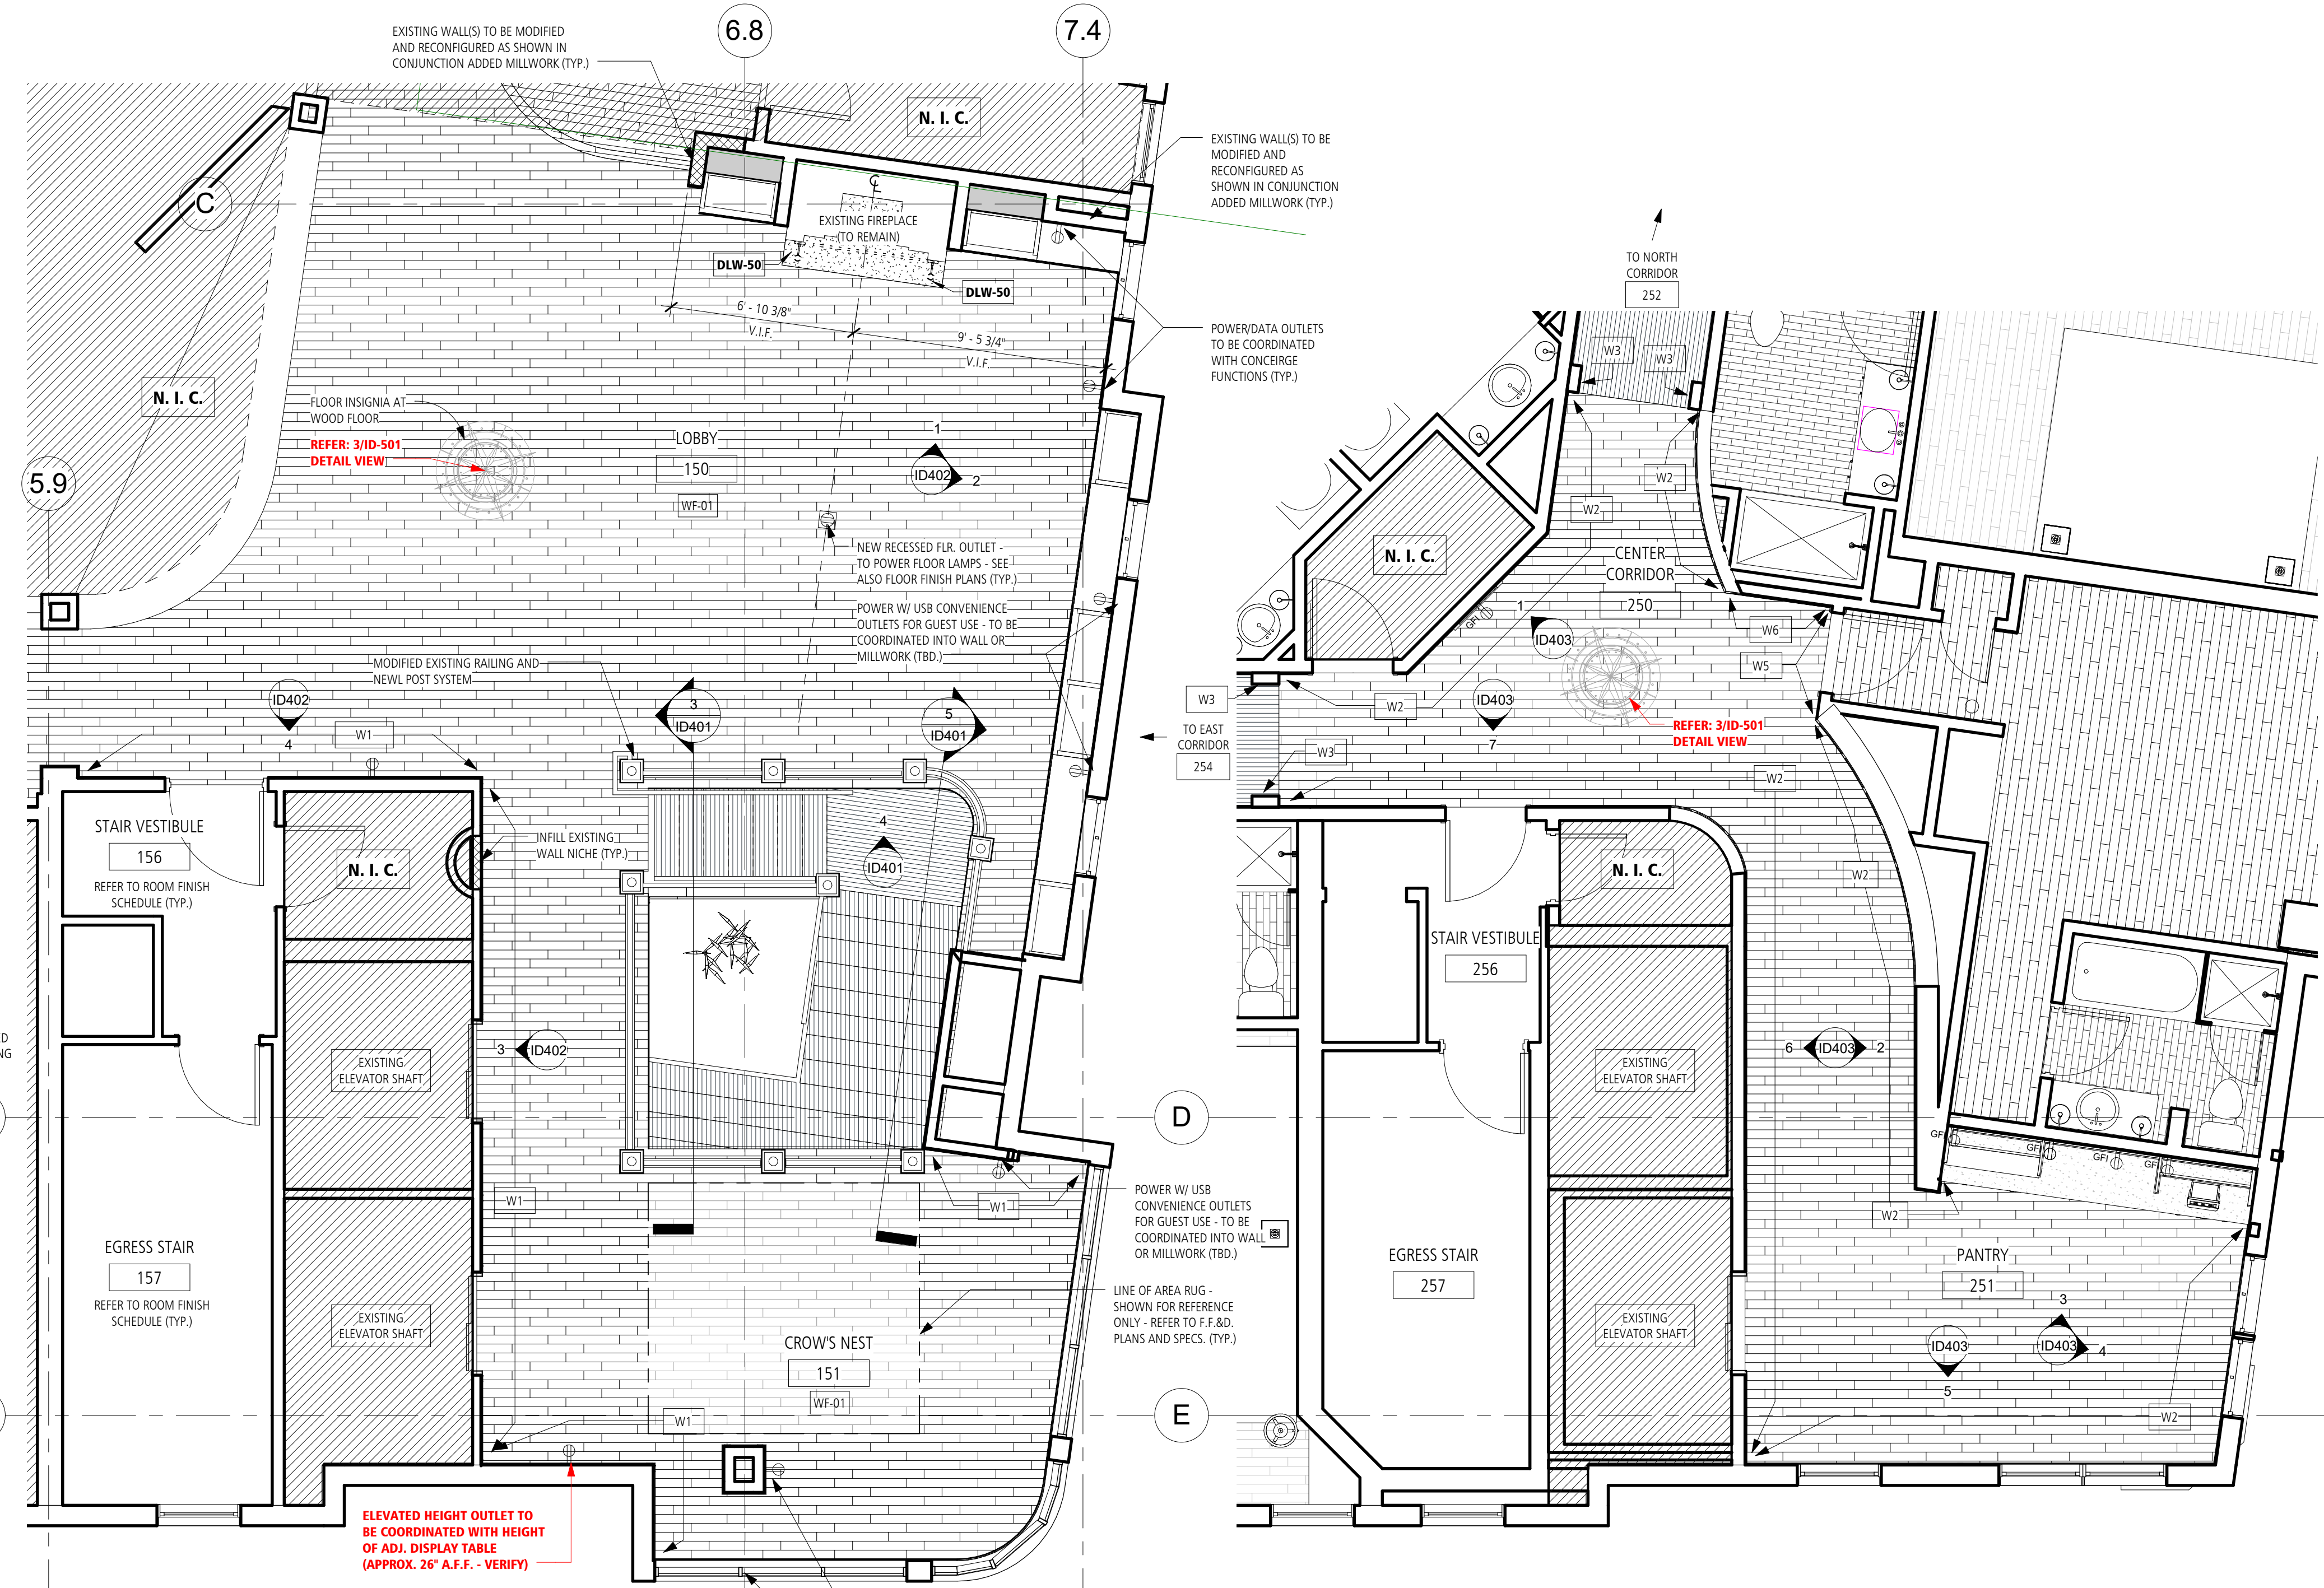

4 Enlarged Plan at Level 1
1/4" = 1'-0"

5 Enlarged Plan at Level 2
1/4" = 1'-0"



PORTLAND HARBOR HOTEL

Interior Renovations

Floor Plans, Enlarged

Project number :	I2016025.00
Date :	12 OCTOBER 2016
Drawn by :	TXC
Checked by :	TXC
Project Phase :	DESIGN DEVELOPMENT / BID

ID105

Scale : As indicated