



**5 STAIR - WOOD HANDRAIL DETAIL**  
3" = 1'-0"

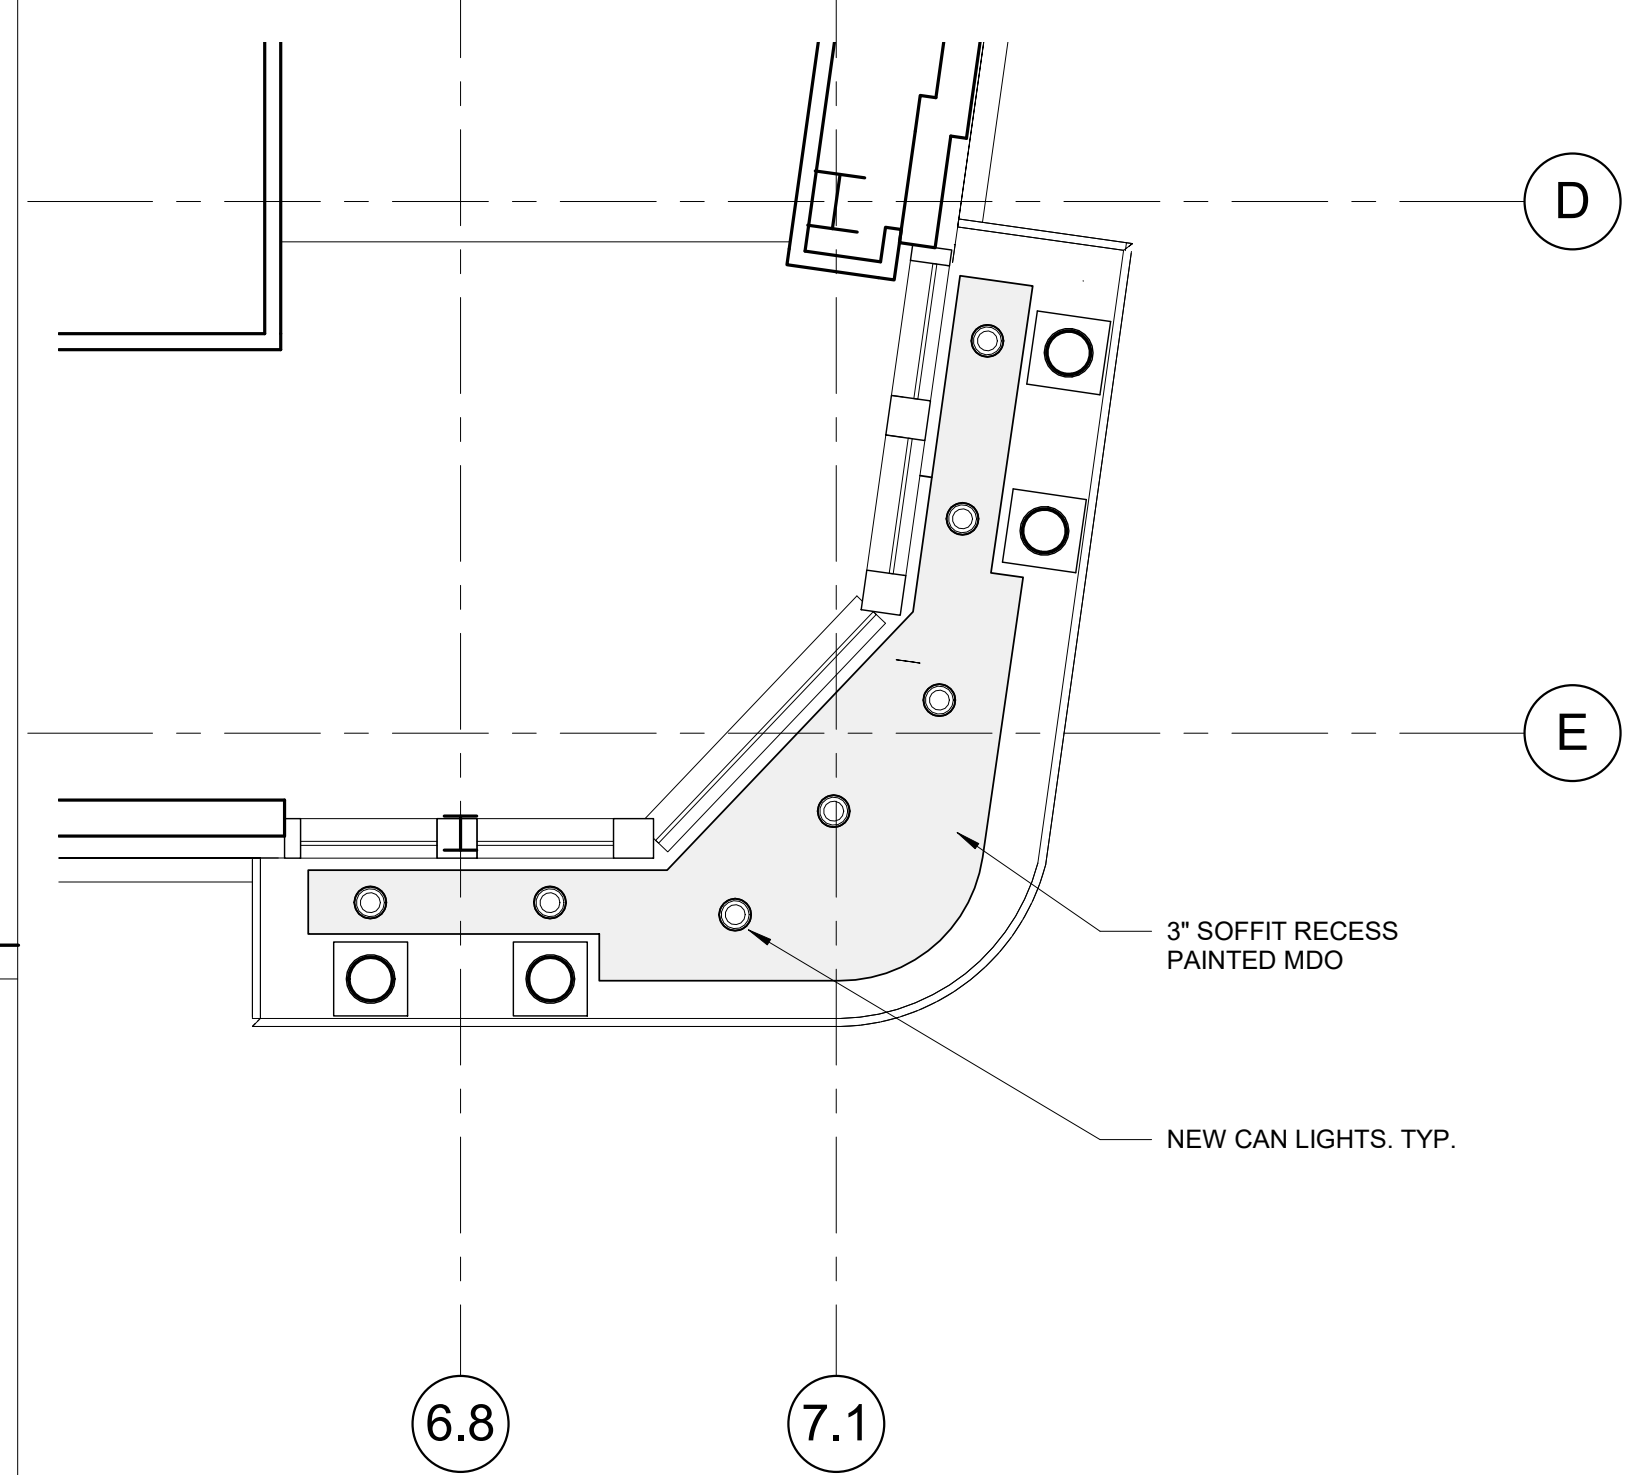

**4 BAY WINDOW STREET LEVEL REFLECTED CEILING PLAN**  
1/4" = 1'-0"

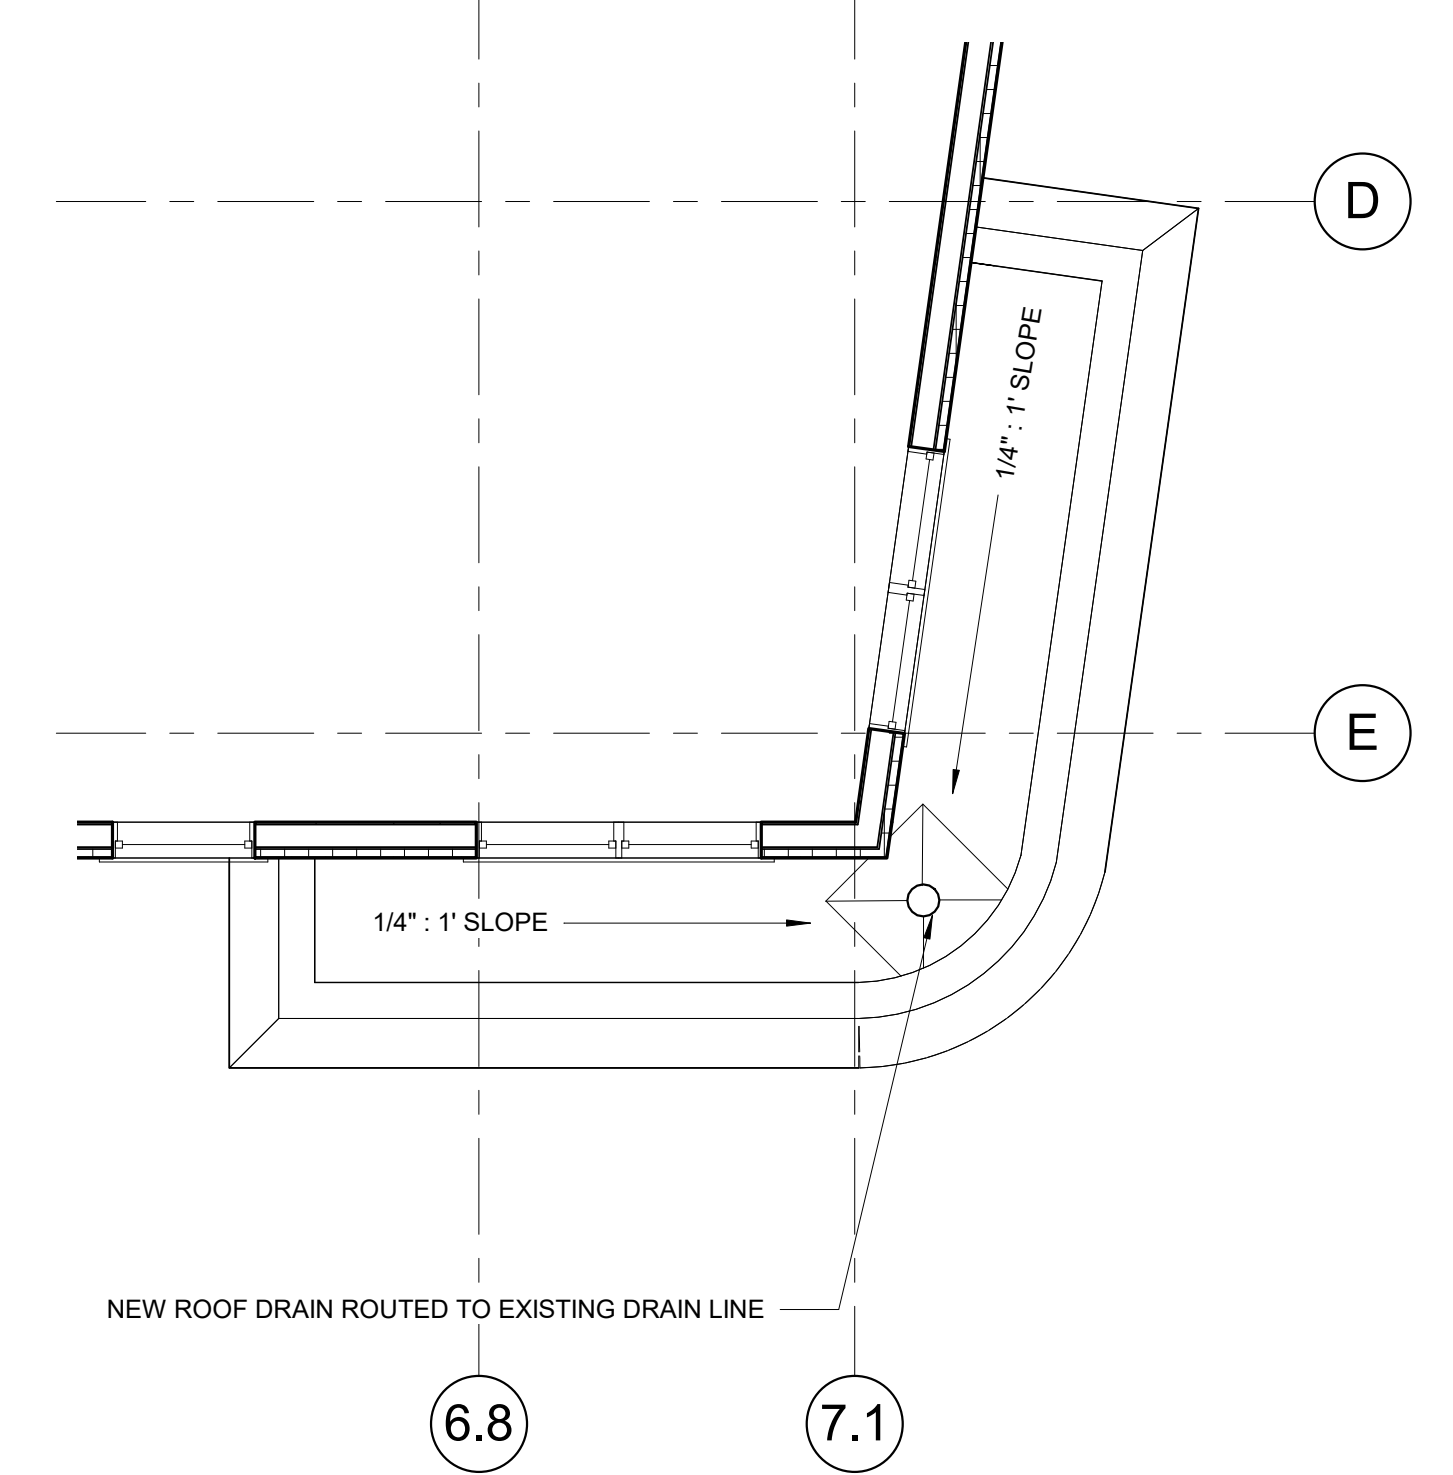


**2 BAY WINDOW ROOF PLAN**  
1/4" = 1'-0"


**LEGEND:**

BUILDING SECTION	X AX.XX
WALL SECTION	X AX.XX
SECTION DETAIL	X AX.XX
PLAN DETAIL	X AX.XX
WALL TYPE	(WA)
FLOOR TYPE	(FX)


NEW WALL - STUD & GYP. BD.	[Pattern]
NEW CMU WALL	[Pattern]
NEW MASONRY INFILL	[Pattern]
EXISTING CMU WALL	[Pattern]
EXISTING STUD WALL OR FLOOR	[Pattern]
EXISTING MASONRY WALL	[Pattern]
DEMO AND REMOVE	[Pattern]
EXISTING BASEBOARD	[Pattern]
EXISTING WHITEBOARD & CHALKTRAY	[Pattern]
SEMI RECESSED FIRE EXTINGUISHER CABINET	[Symbol]
INTERNATIONAL SYMBOL OF ACCESSIBILITY	[Symbol]
INTERNATIONAL SYMBOL OF ACCESS FOR HEARING LOSS	[Symbol]
EXISTING DOOR	[Symbol]
NEW DOOR	[Symbol]
NEW FLOOR ON NEW FRAMING - SEE STRUCTURAL	[Pattern]
NEW CONCRETE FLOOR	[Pattern]

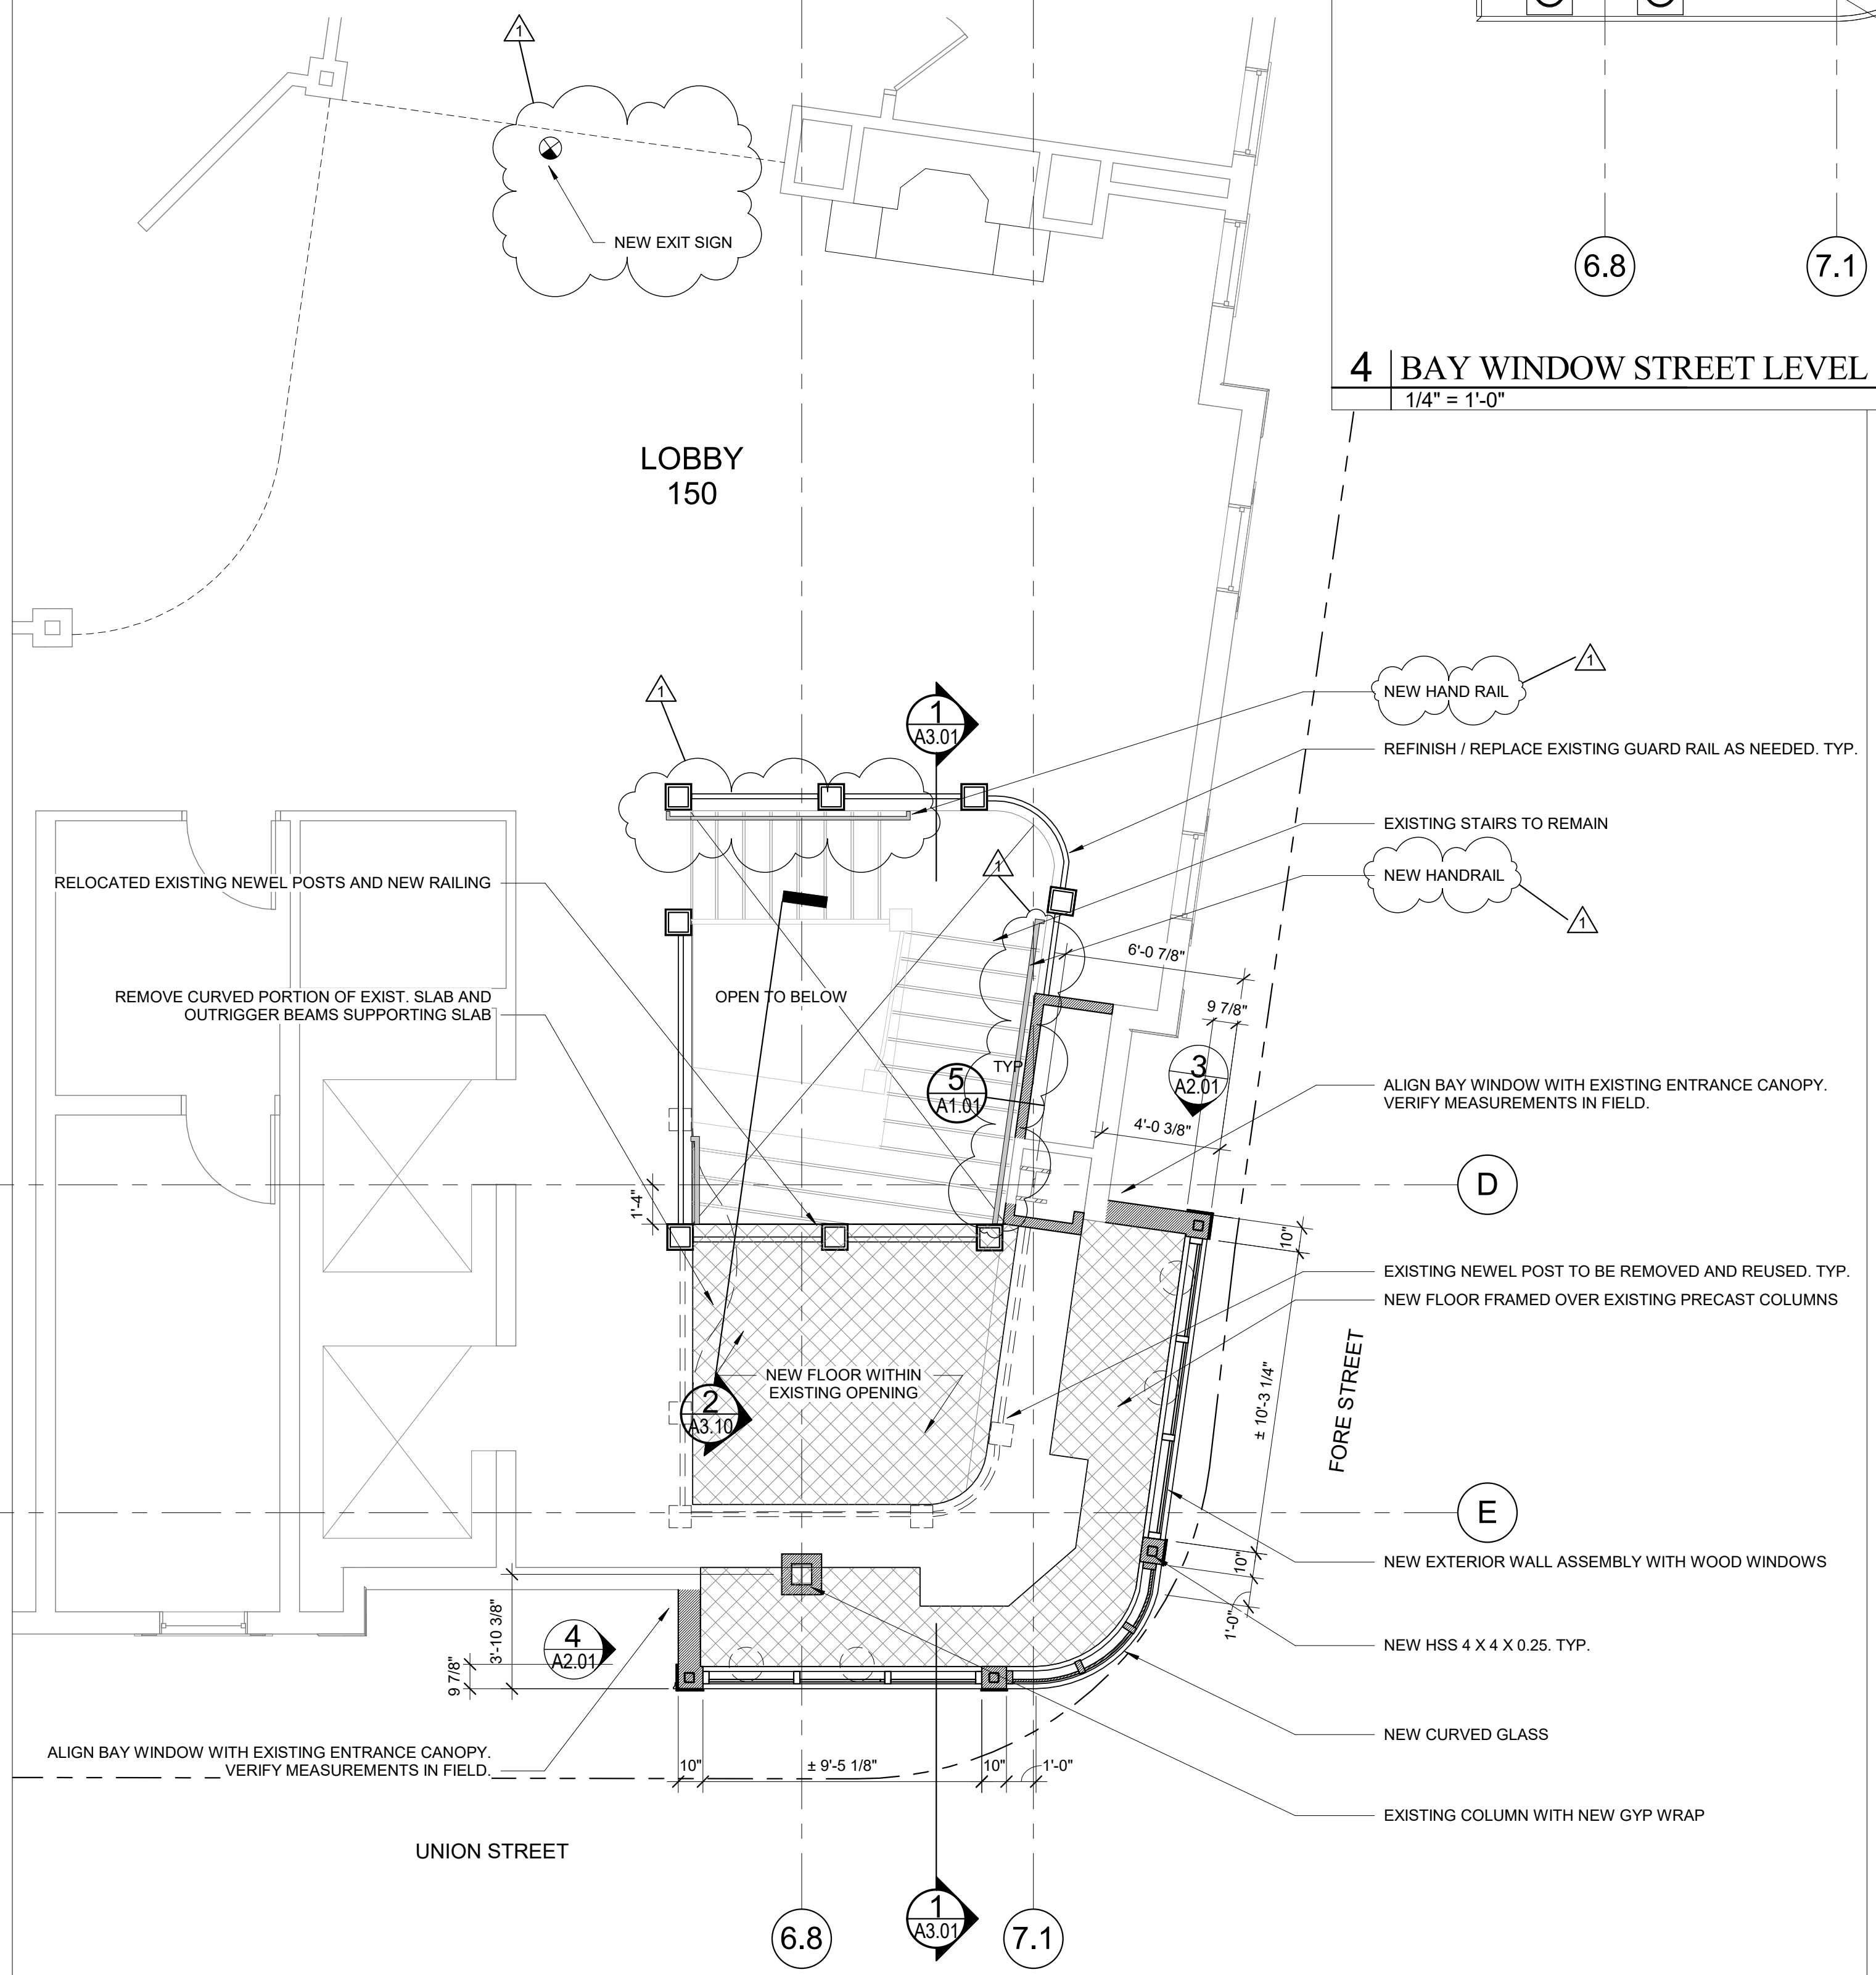

**3 1ST FLOOR OF HOTEL - NEW BAY WINDOW**  
1/4" = 1'-0"

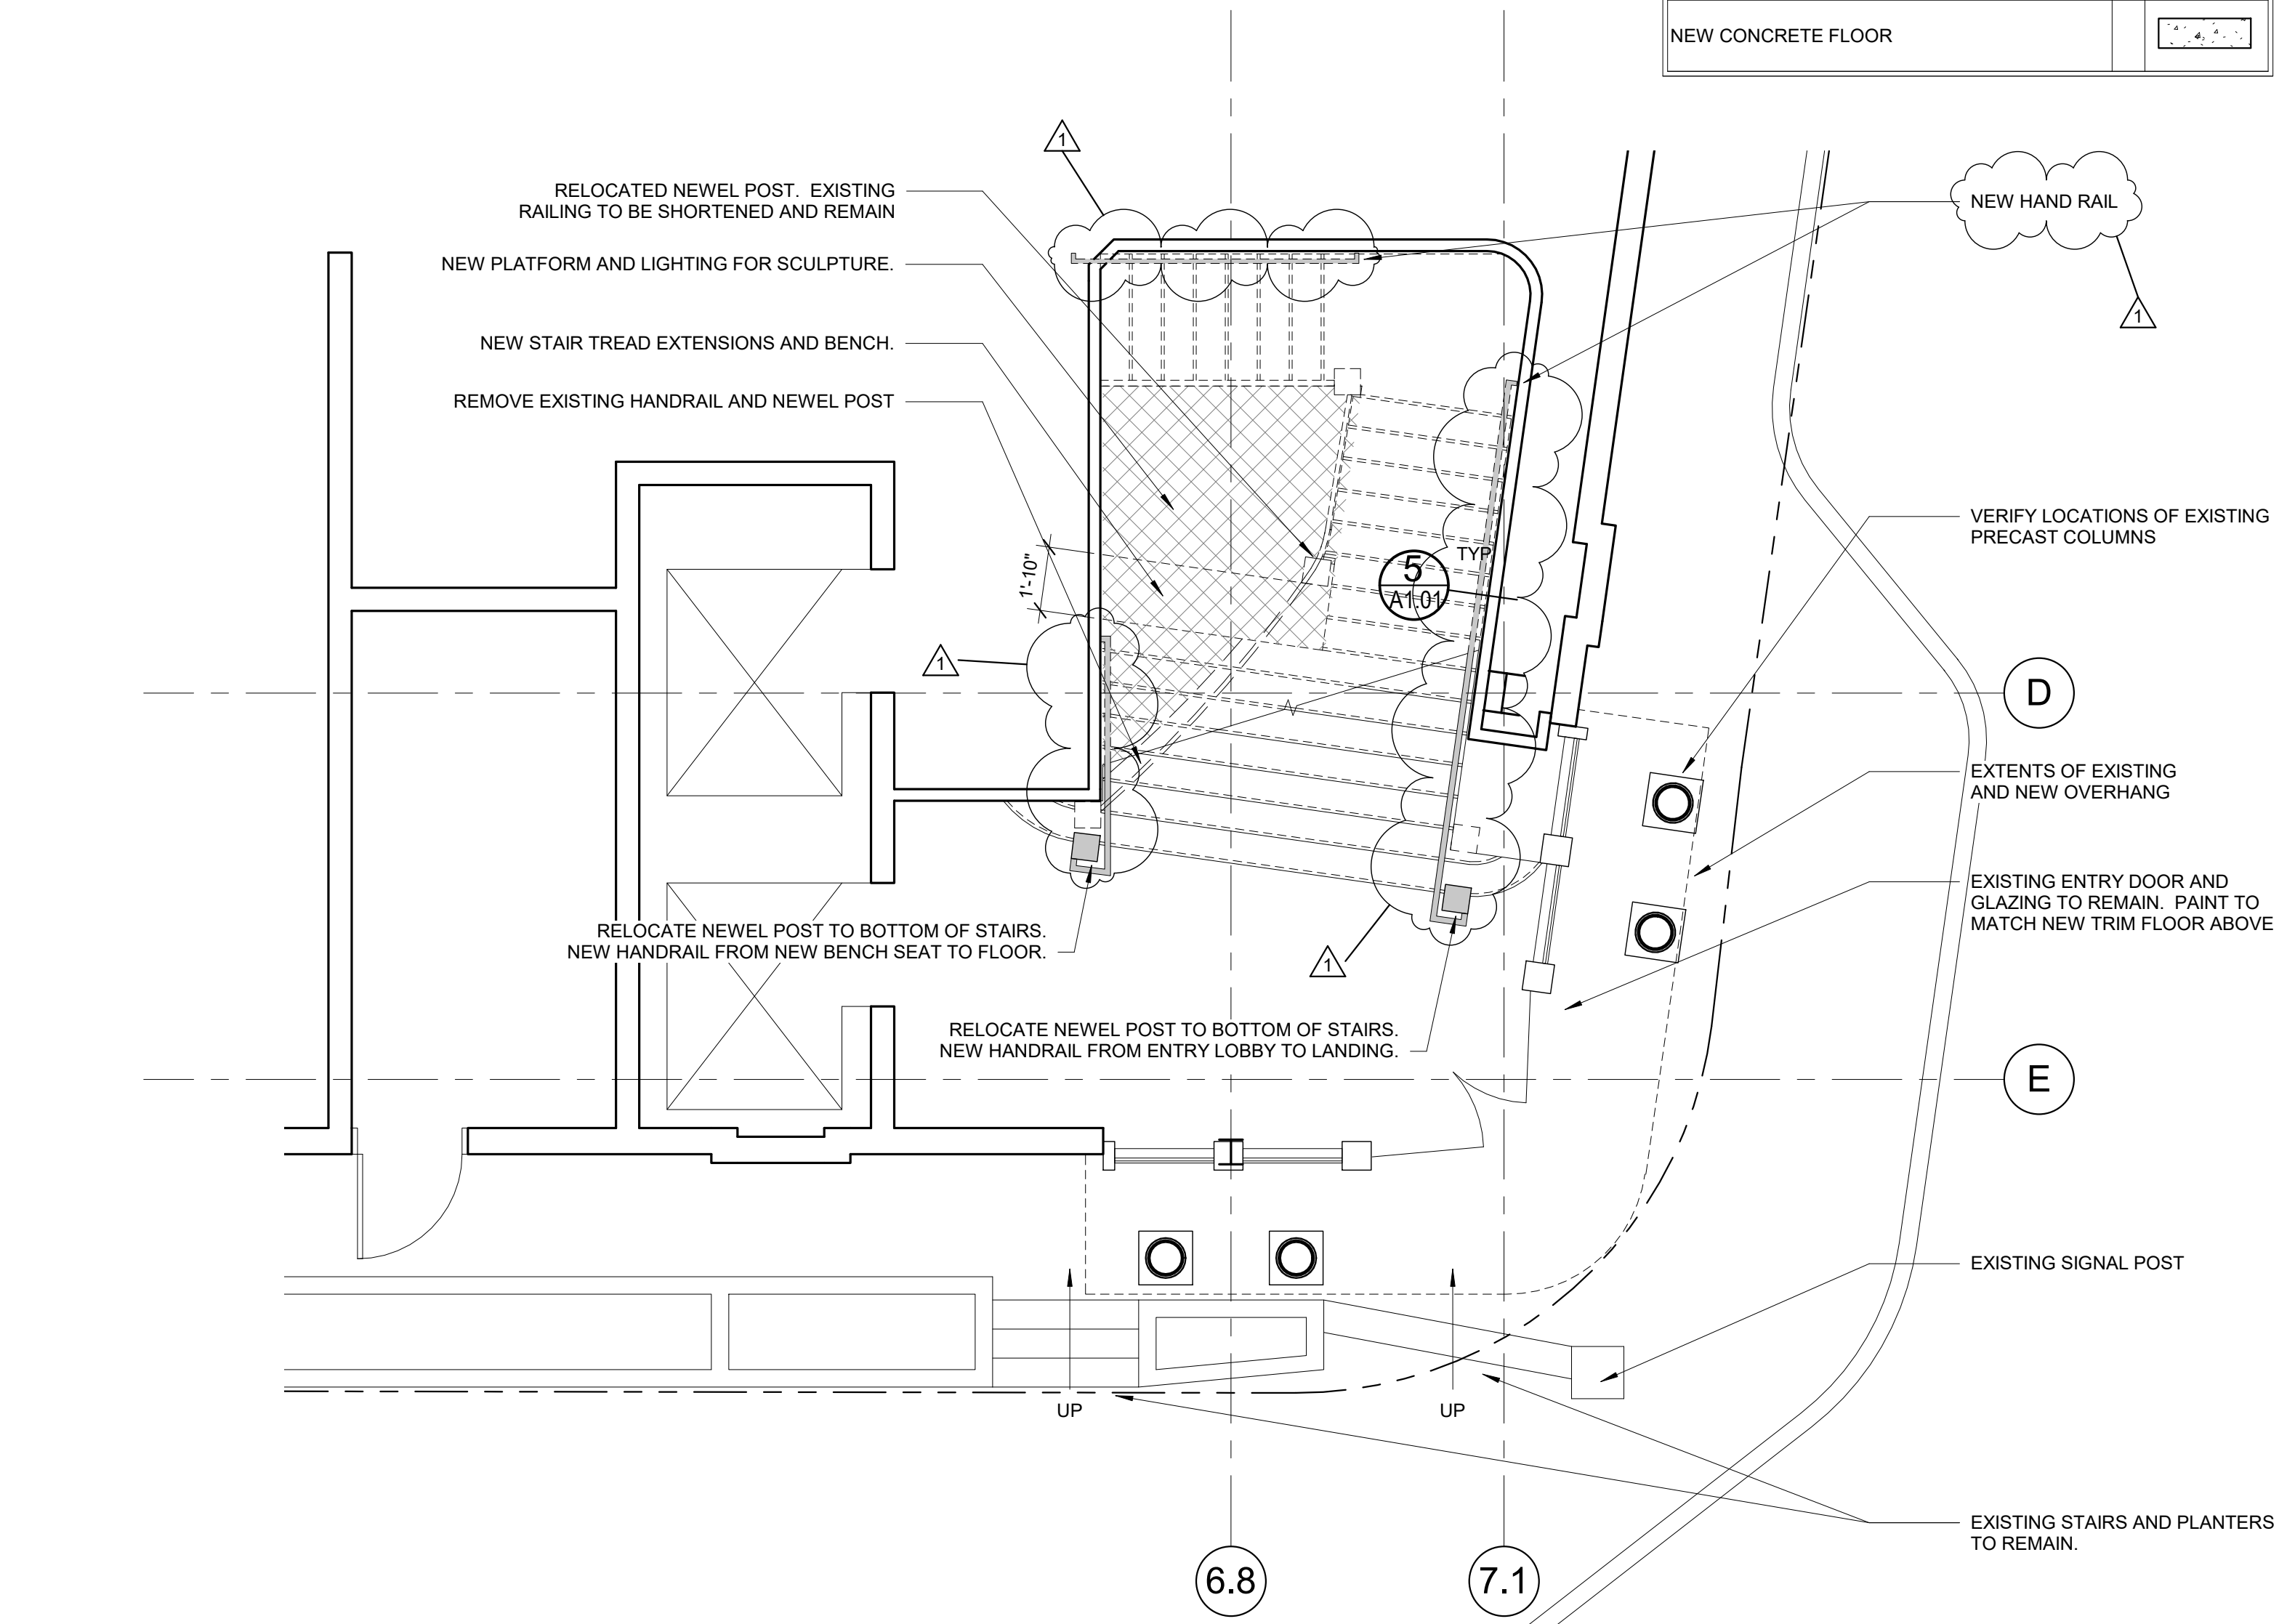

**1 LOBBY - STREET LEVEL**  
1/4" = 1'-0"

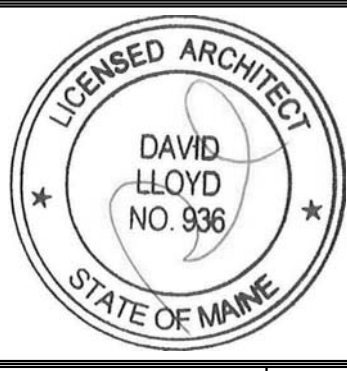

Prepared For:  
**HARBOR PLAZA ASSOCIATES II**  
470 FORE ST. SUITE 400  
PORTLAND, ME 04101

Consultant:  
**ARCHETYPE architects**  
48 Union Wharf Portland, Maine 04101  
(207) 772-0022 ARCHETYPE@ARCHETYPEPA.COM

Project:  
**PORTLAND HARBOR HOTEL**  
468 Fore Street Portland, ME 04101

Revisions:  
1 01-11-17 MON. STAIR RAILS

Date: 12 OCT 2016  
Scale: As indicated  
**ENTRANCE, FIRST FLOOR, AND ROOF PLAN**

**A1.01**

