

Portland Harbor Hotel

468 Fore Street, Portland, ME 04101

truexcollins
INTERIORS

209 BATTERY STREET BURLINGTON, VERMONT 05401 USA
Phone 802.658.2775 800.227.1076
ARCHITECTURE | INTERIOR DESIGN | TRUEXCOLLINS.COM

Interior Renovation, Phase I
04 JANUARY 2008 - PERMIT SET

GENERAL NOTES


GRAPHIC SYMBOLS

DRAWING LIST

	DOOR TAG
	WINDOW TAG
	ROOM TAG
	INTERIOR ELEVATION KEY
	INTERIOR ELEVATION KEY
	INTERIOR PARTITION WALL TYPE
	ELEVATION KEY
	WALL SECTION KEY

IG101	COVER SHEET / PHASING PLAN
ID101	DEMOLITION PLAN
ID102	DEMOLITION REFLECTED CEILING PLAN
I101	FLOOR PLAN
I102	REFLECTED CEILING PLAN
I103	FURNITURE & MILLWORK PLAN
I104	FLOOR FINISH PLAN
I201	INTERIOR ELEVATIONS
I401	MILLWORK DETAILS
I402	MILLWORK DETAILS
I501	SCHEDULES

KEY PLAN / CONSTRUCTION PHASING

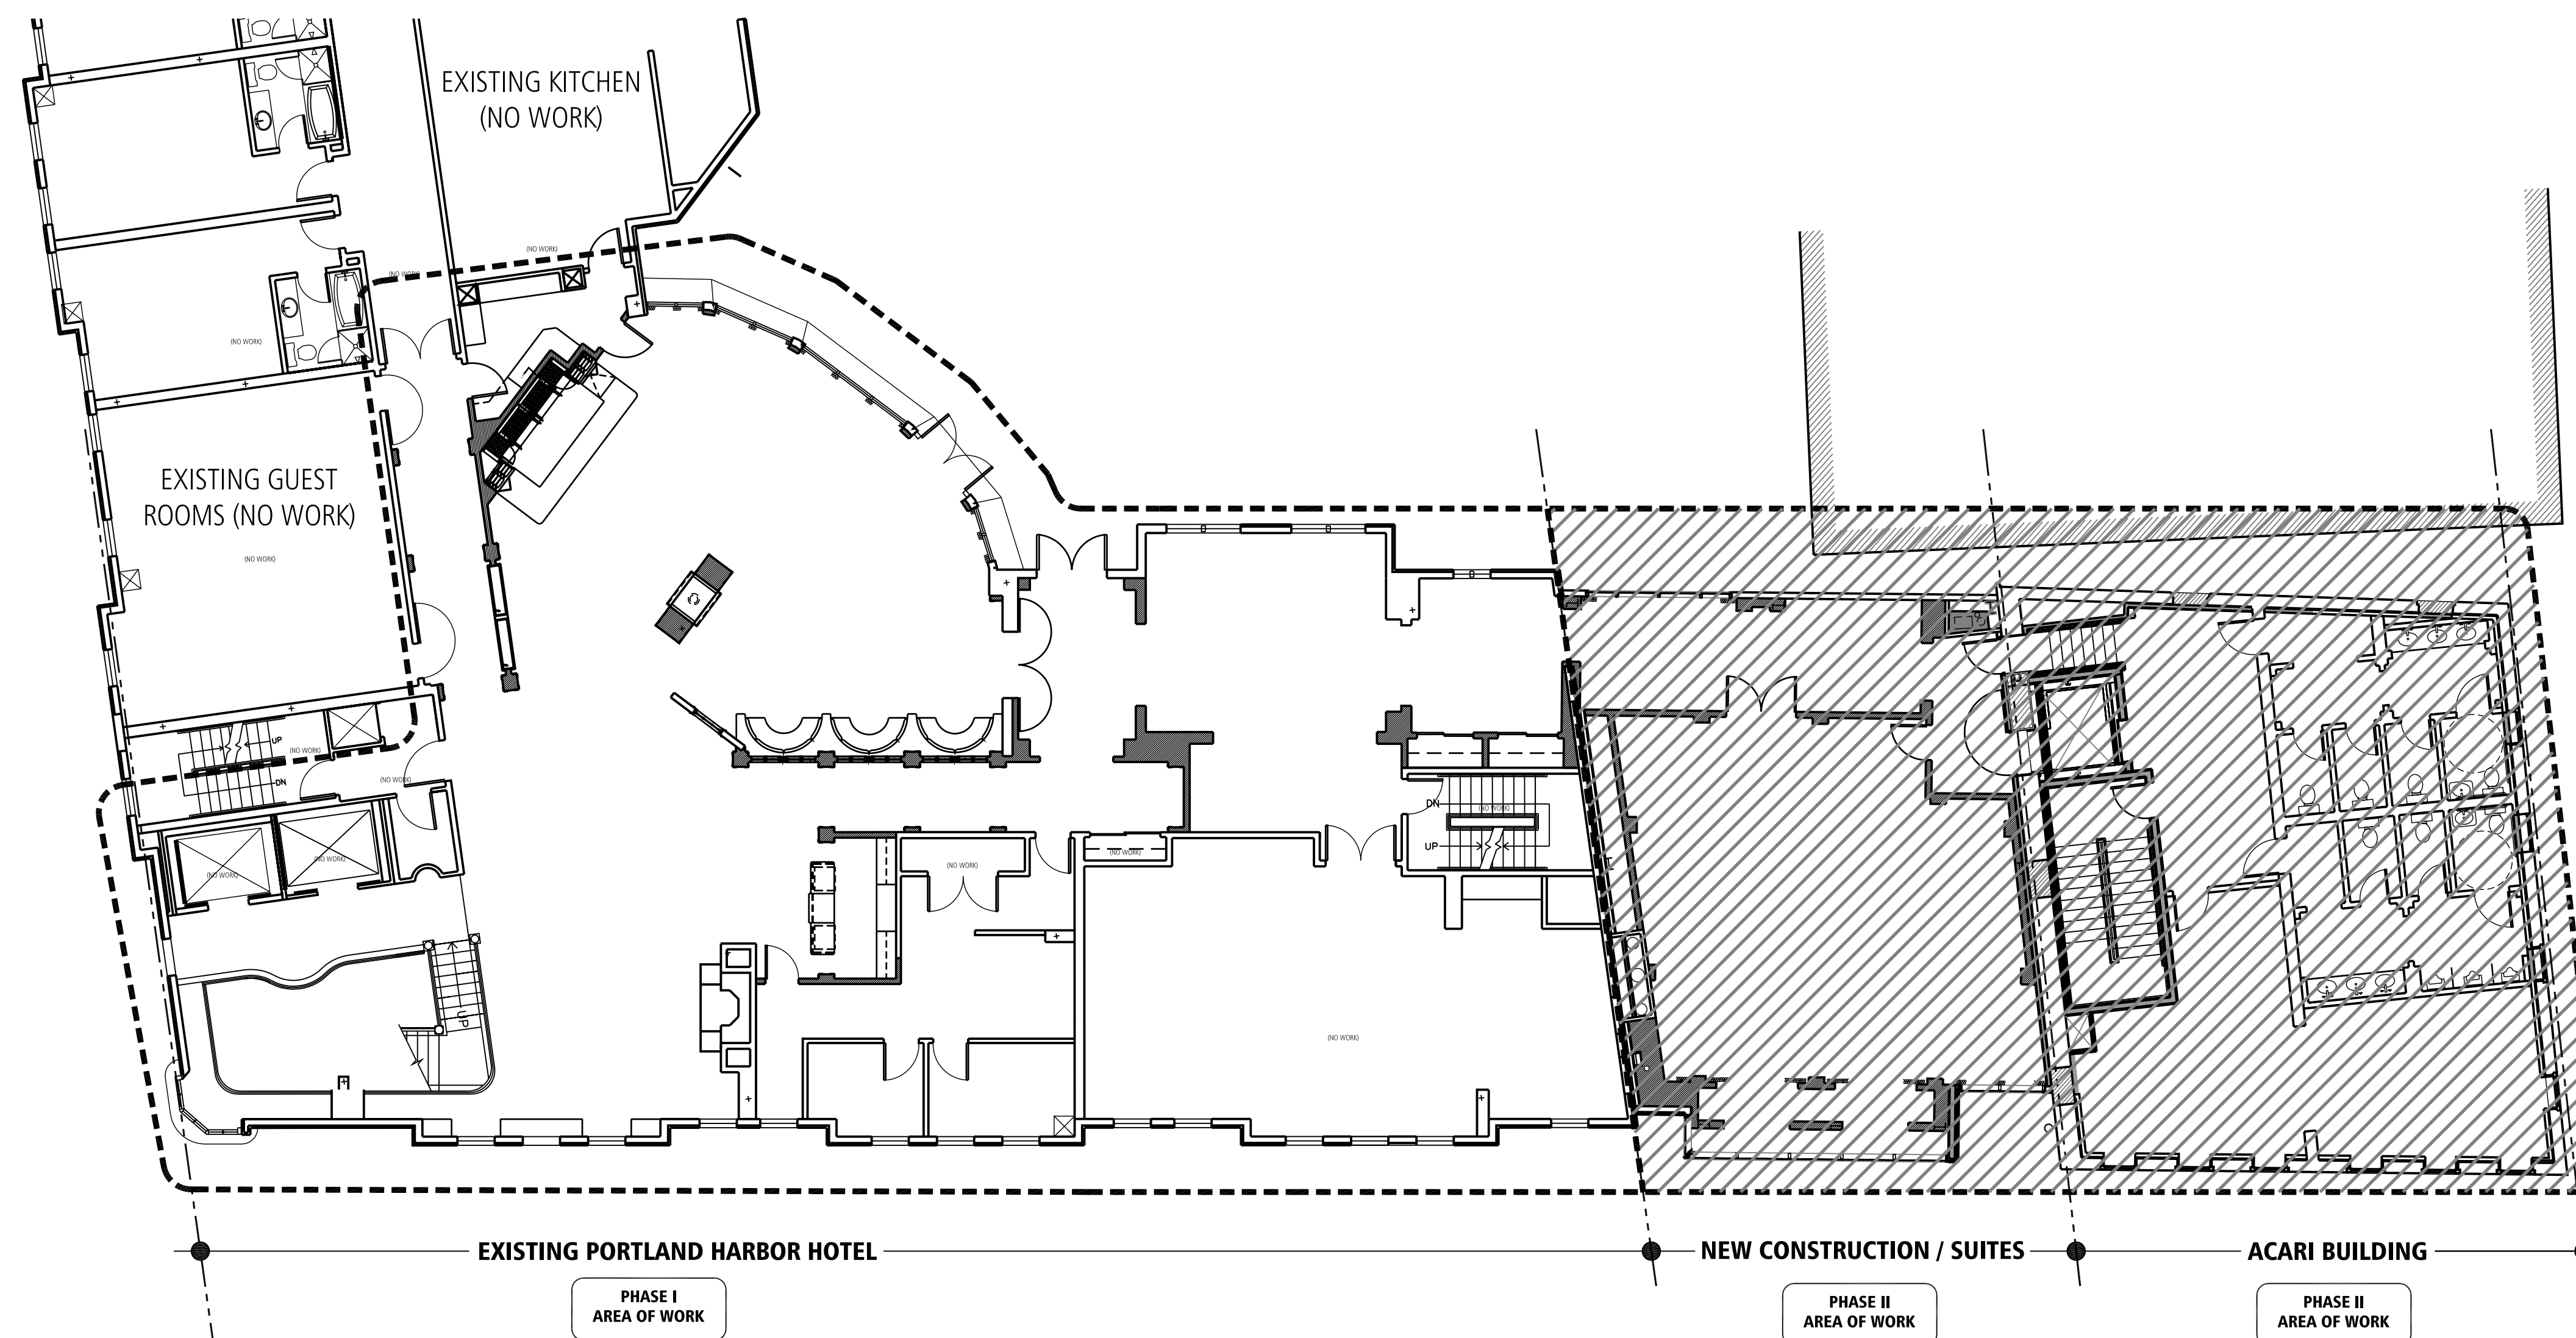

No.	Description	Date
-----	-------------	------

Portland Harbor Hotel
**Interior Renovation,
Phase I**

Cover Sheet / Phasing Plan

Project number :	1730
Date :	04 January, 2008
Drawn by :	CSH
Checked by :	--
Project Phase :	Construction

IG101

Scale : 1/8" = 1'-0"