



Michael F. Hays

2nd FLOOR TOILET ROOM
UPGRADE/ AT MEMIC
Owner: CA/CO VIEW HOLDING, LLC
19 CROSS STREET PORTLAND, MAINE 04101

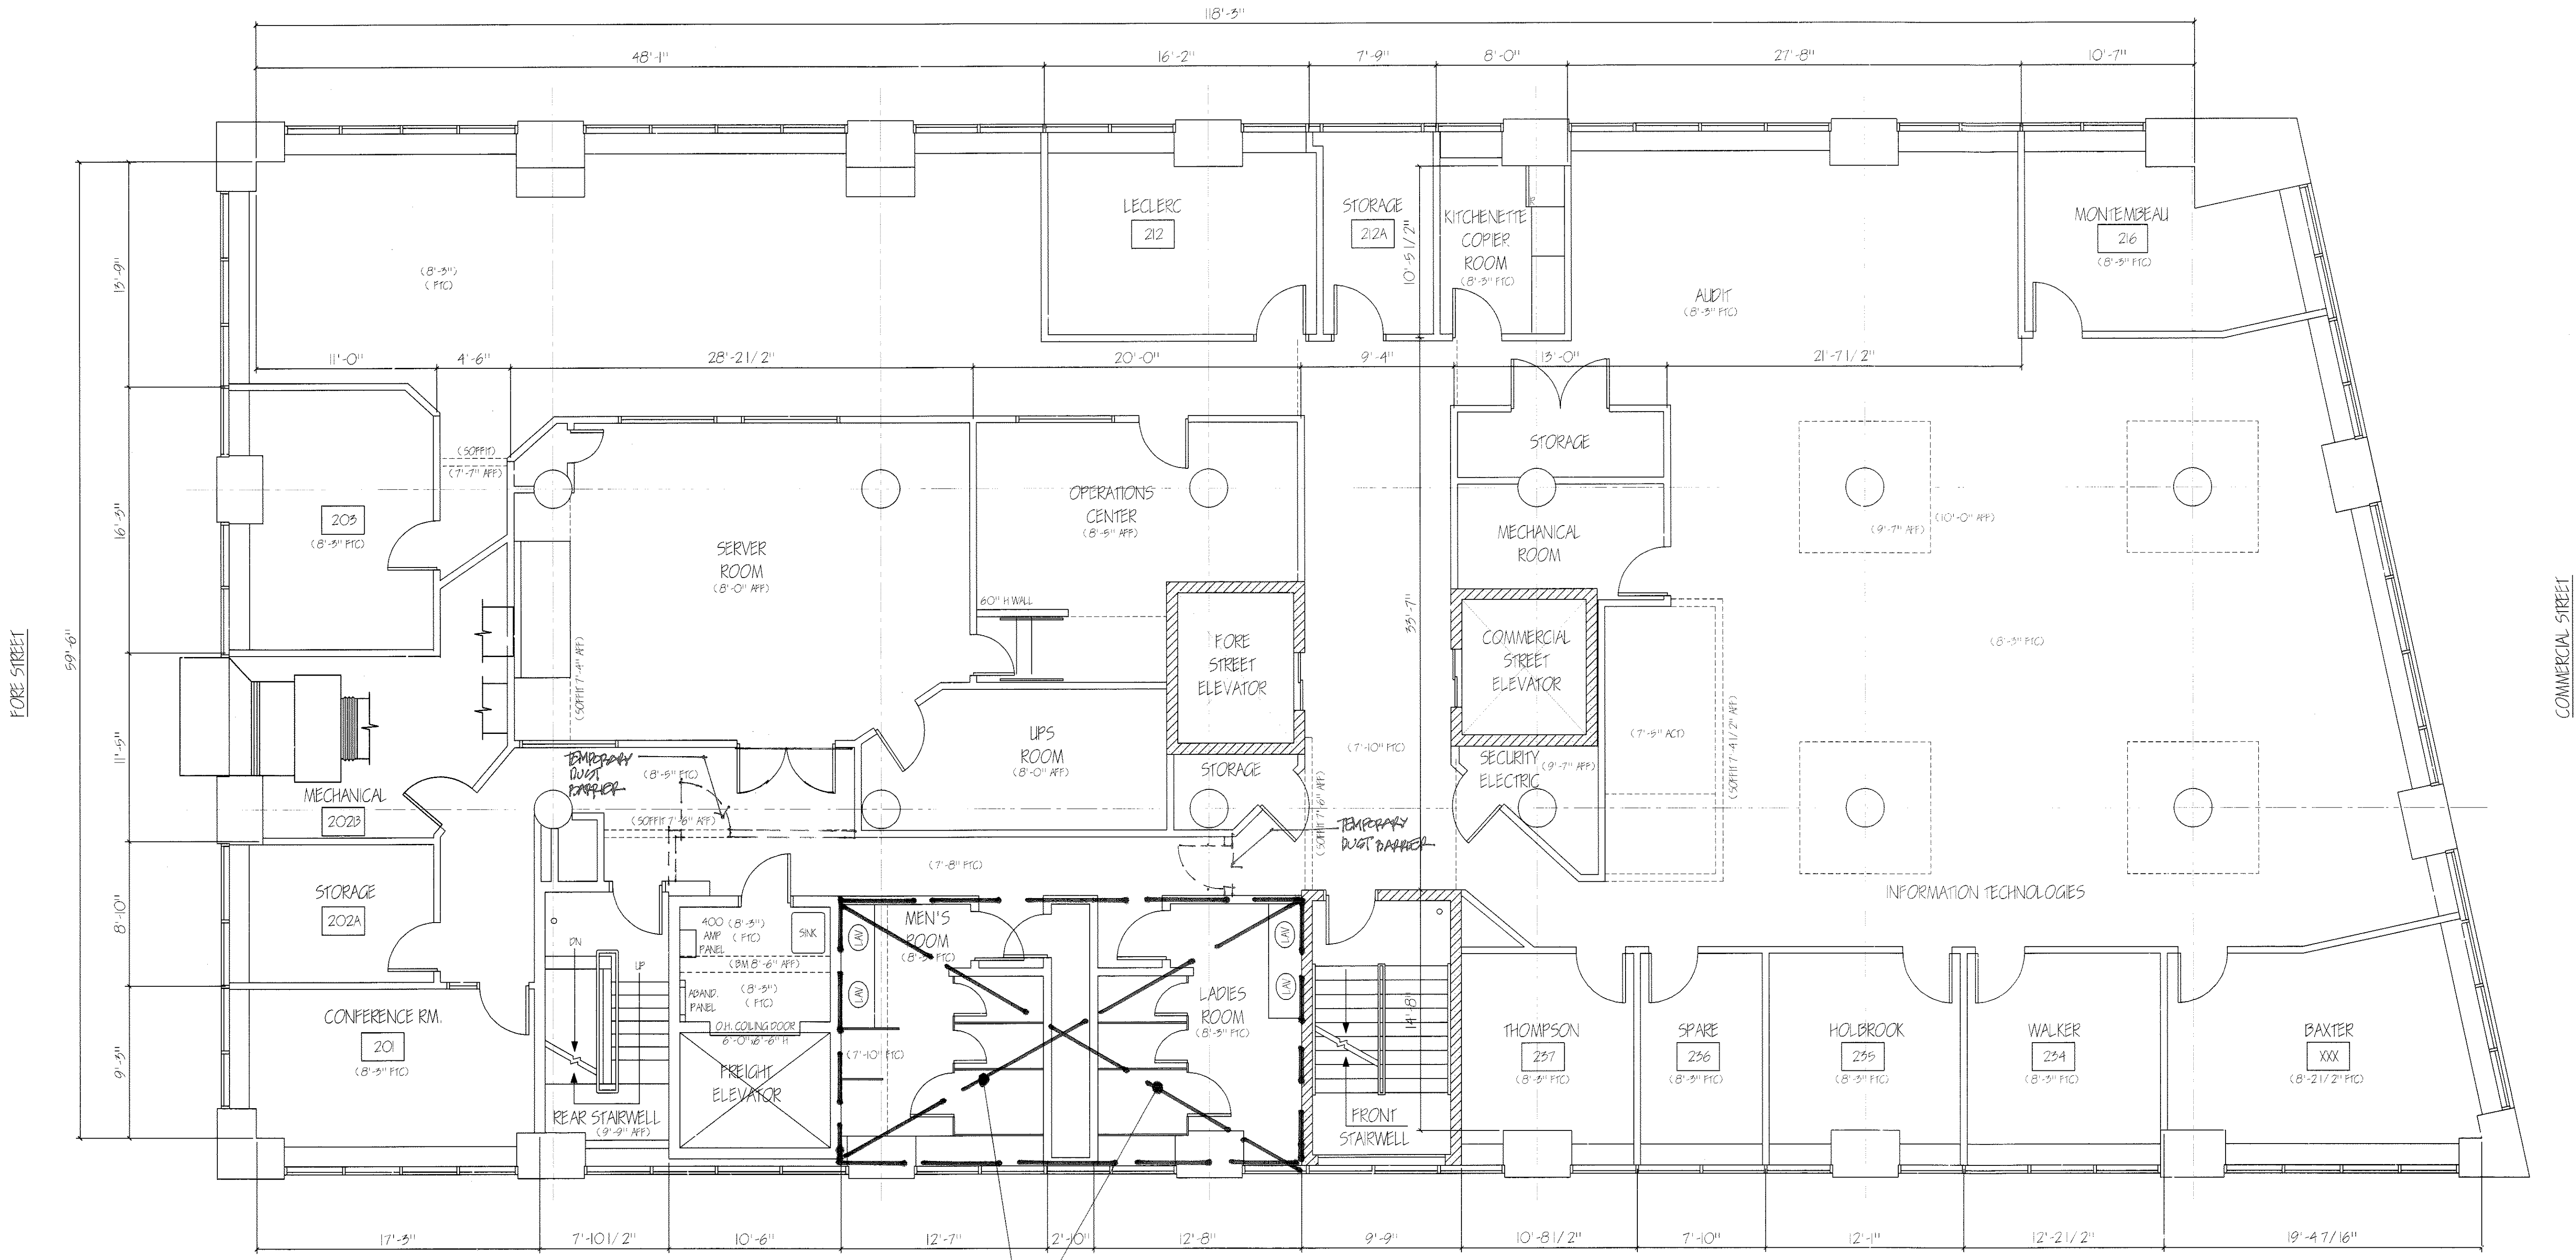

REMOVE EXISTING PARTITIONS/STALLS,
FIXTURES, ACCESSORIES, FINISHES &
RELATED LIGHTING/HVAL AT EXISTING
MEN'S & WOMEN'S TOILET ROOMS

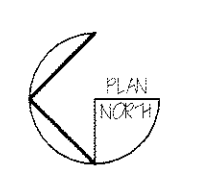

CROSS STREET
PARTIAL
DEMOLITION AT
2nd FLOOR PLAN
EXISTING CONDITIONS
SCALE: 3/16" = 1'-0"

DEMOLITION
PLAN
DRAWING TITLE

SCALE 3/16" = 1'-0"

DATE 8/28/2014

MFH

140901

DRAWING NO.

D-1