




DRAWING NAME
2ND FLOOR TOILET
UPGRADES & MEMIC
19 CROSS STREET / 201 COMMERCIAL STREET
PORTLAND, MAINE

FLOOR PLAN
& SCHEDULES

DATE: 9/30/2014
SCALE: AS NOTED
DRAWN: MFH
JOB NO: 140619
SHEET: A2

COPYRIGHT
REPRODUCTION OR USE OF THIS
DOCUMENT WITHOUT WRITTEN
PERMISSION FROM GRANT HAYS
ASSOCIATES IS PROHIBITED.

- GENERAL NOTES**
1. ALL FINISHES SHALL MATCH 4TH FLOOR TOILET ROOMS PER MEMIC SPECIFICATIONS.
 2. SLOPE ALL FLOORS TO NEW FLOOR DRAINS.
 3. VERIFY ALL DIMENSIONS PRIOR TO COMMENCEMENT OF ALL WORK.
 4. NEW PLASTIC LAMINATE SILLS AT EXISTING WINDOWS SHALL BE FINISHED FLUSH WITH WALL FINISH BELOW.
 5. NOTIFY ARCHITECT OF ANY DIMENSIONAL DISCREPANCIES DUE TO UNFORSEEN CONDITIONS UPON COMPLETION OF DEMOLITION WORK.

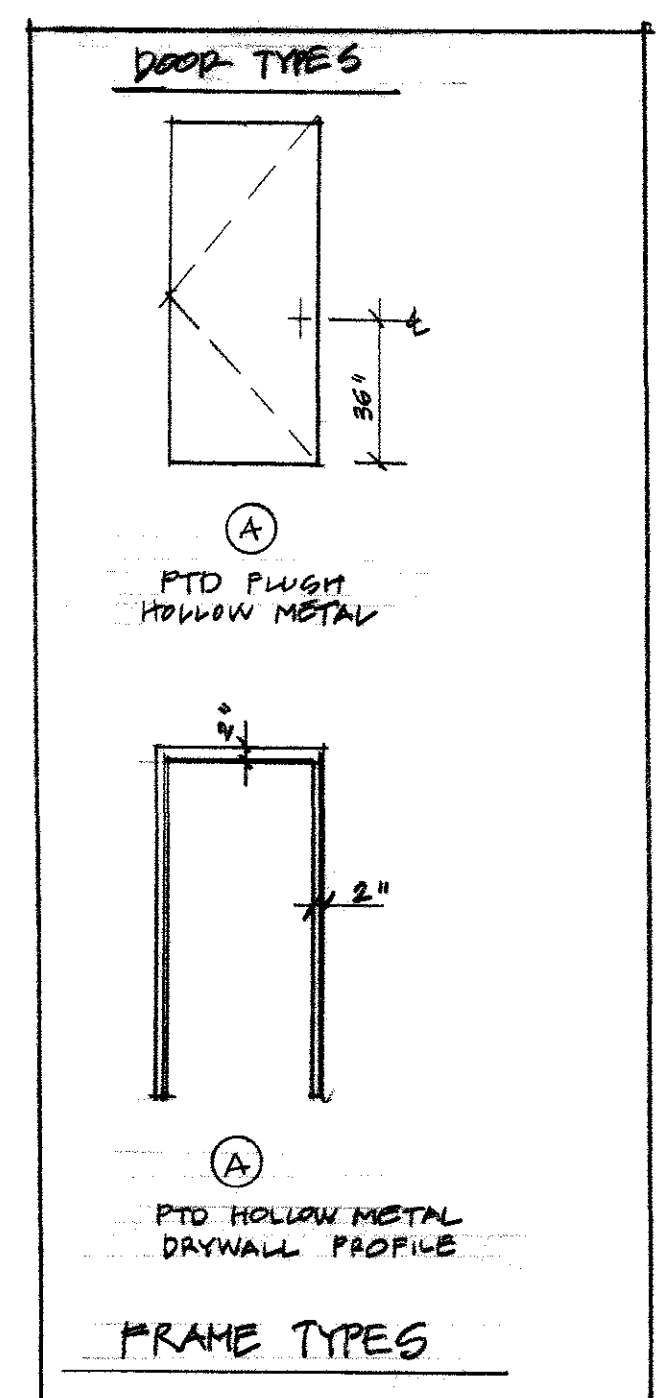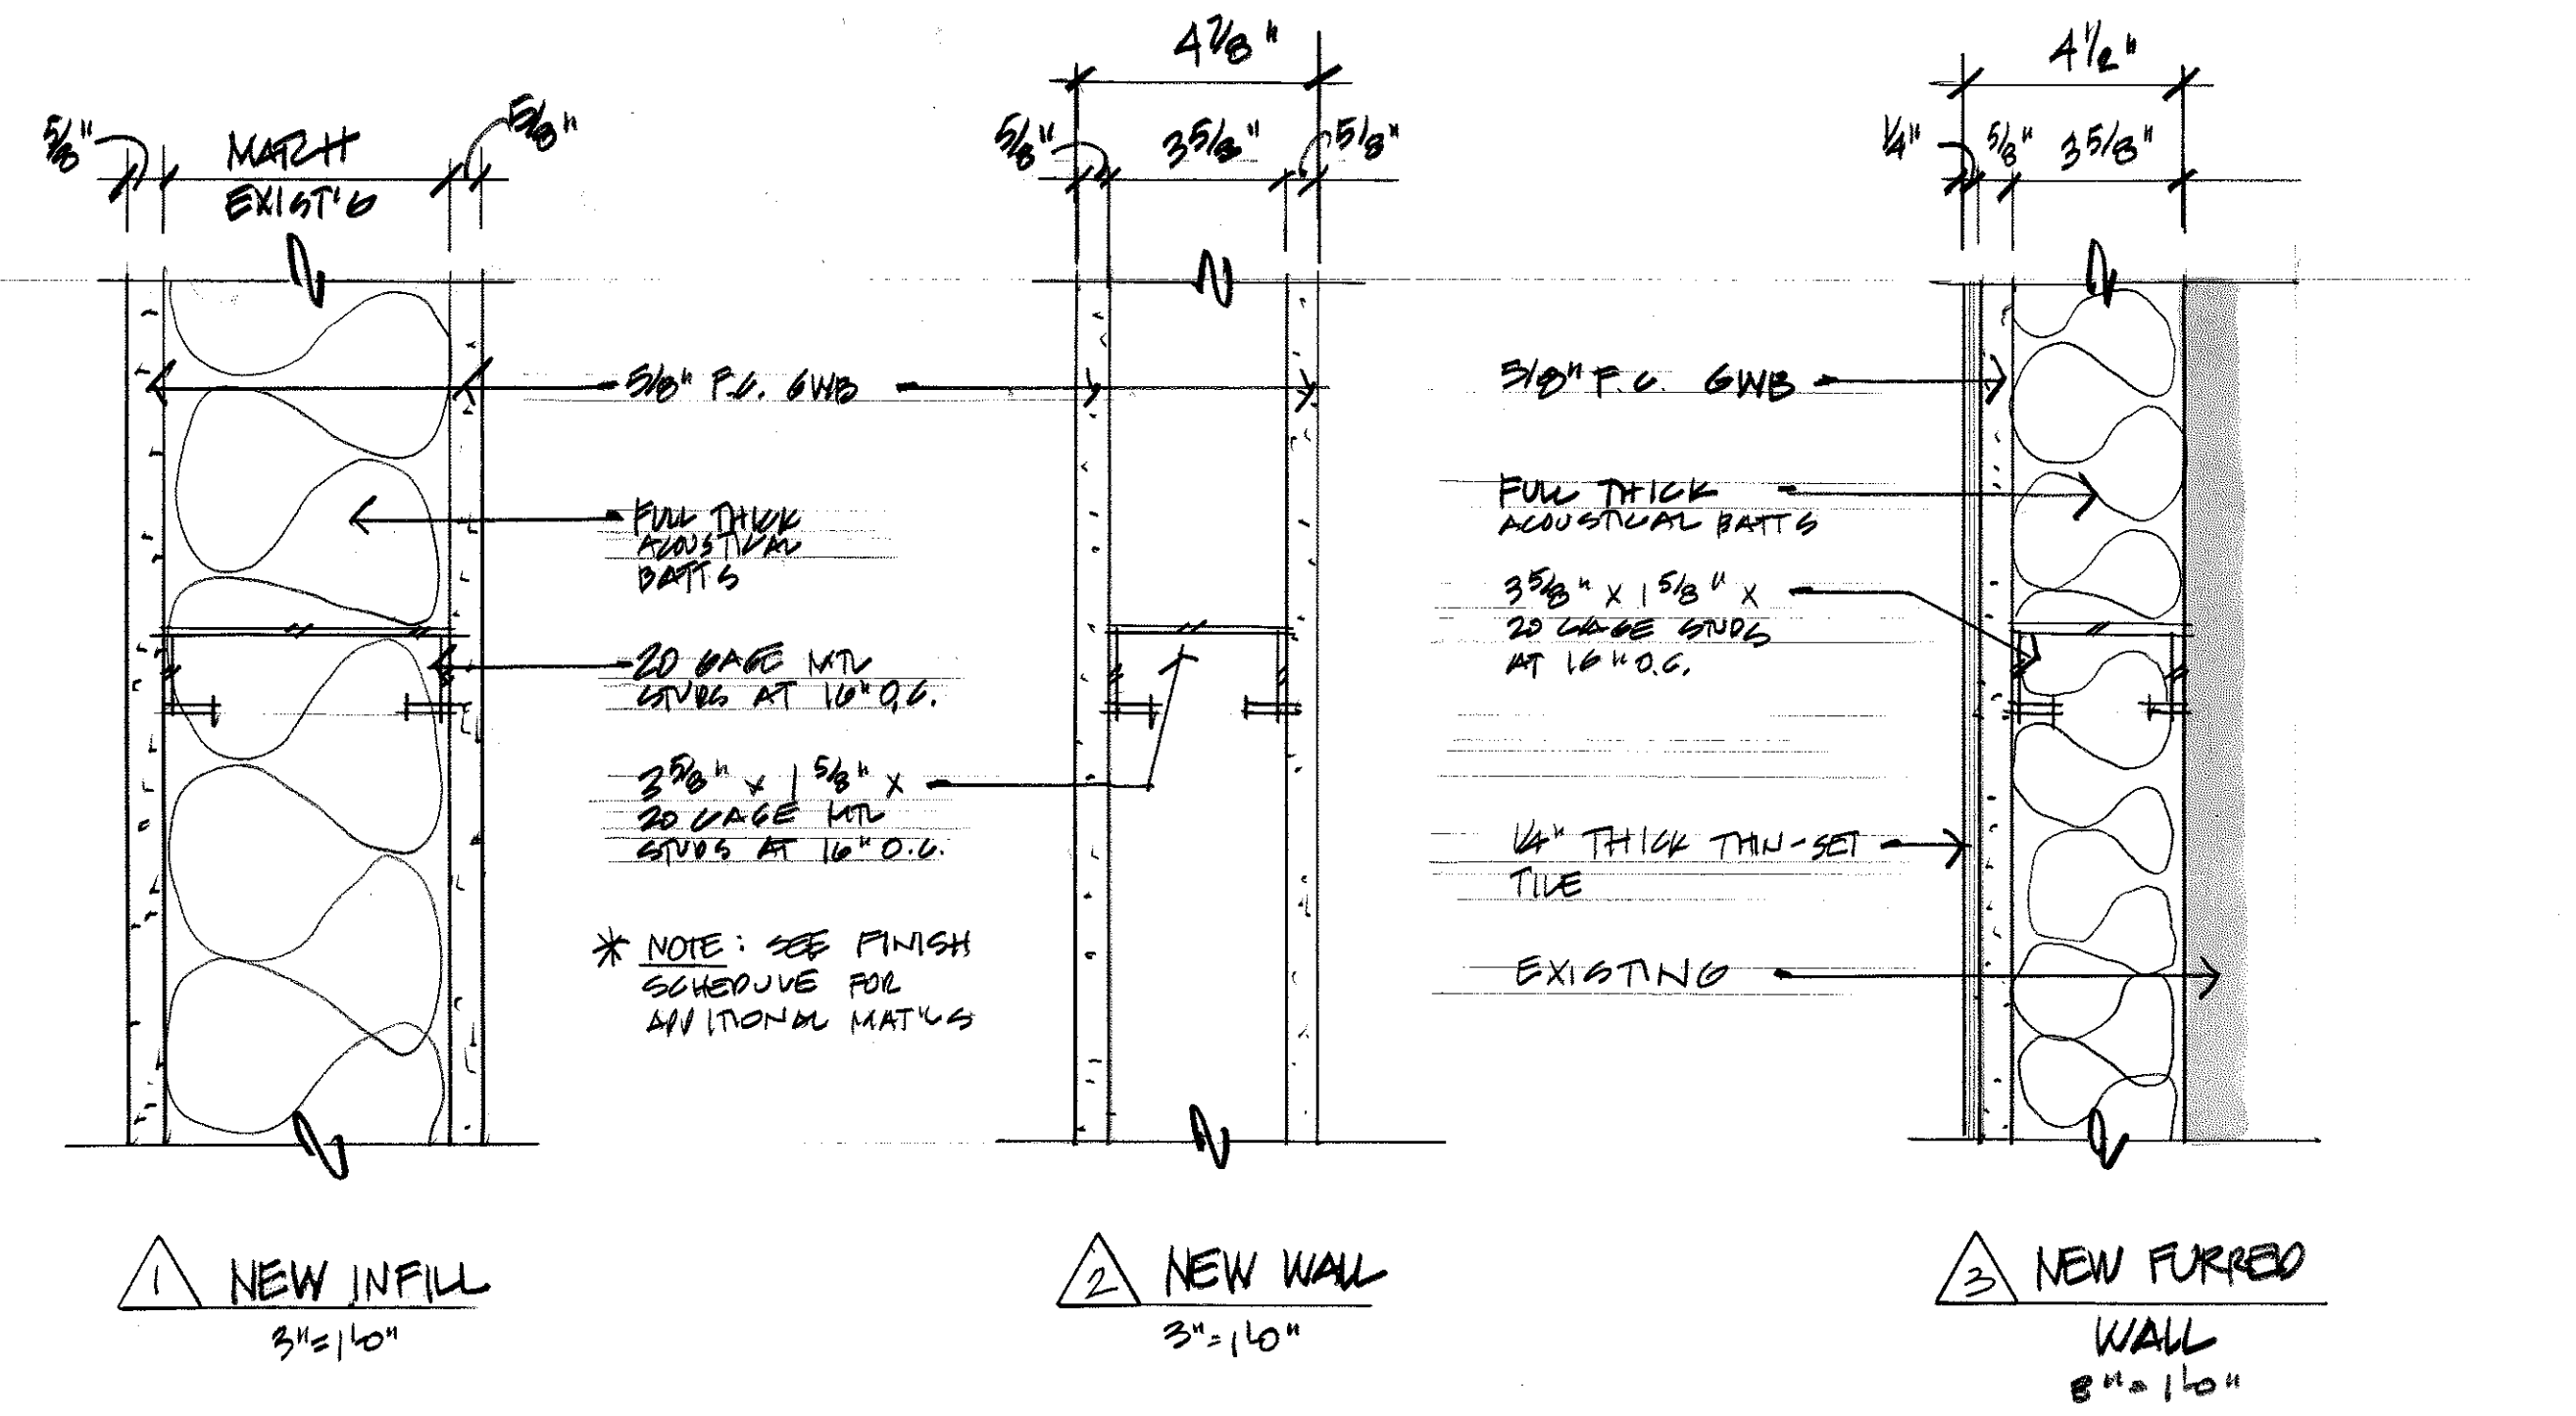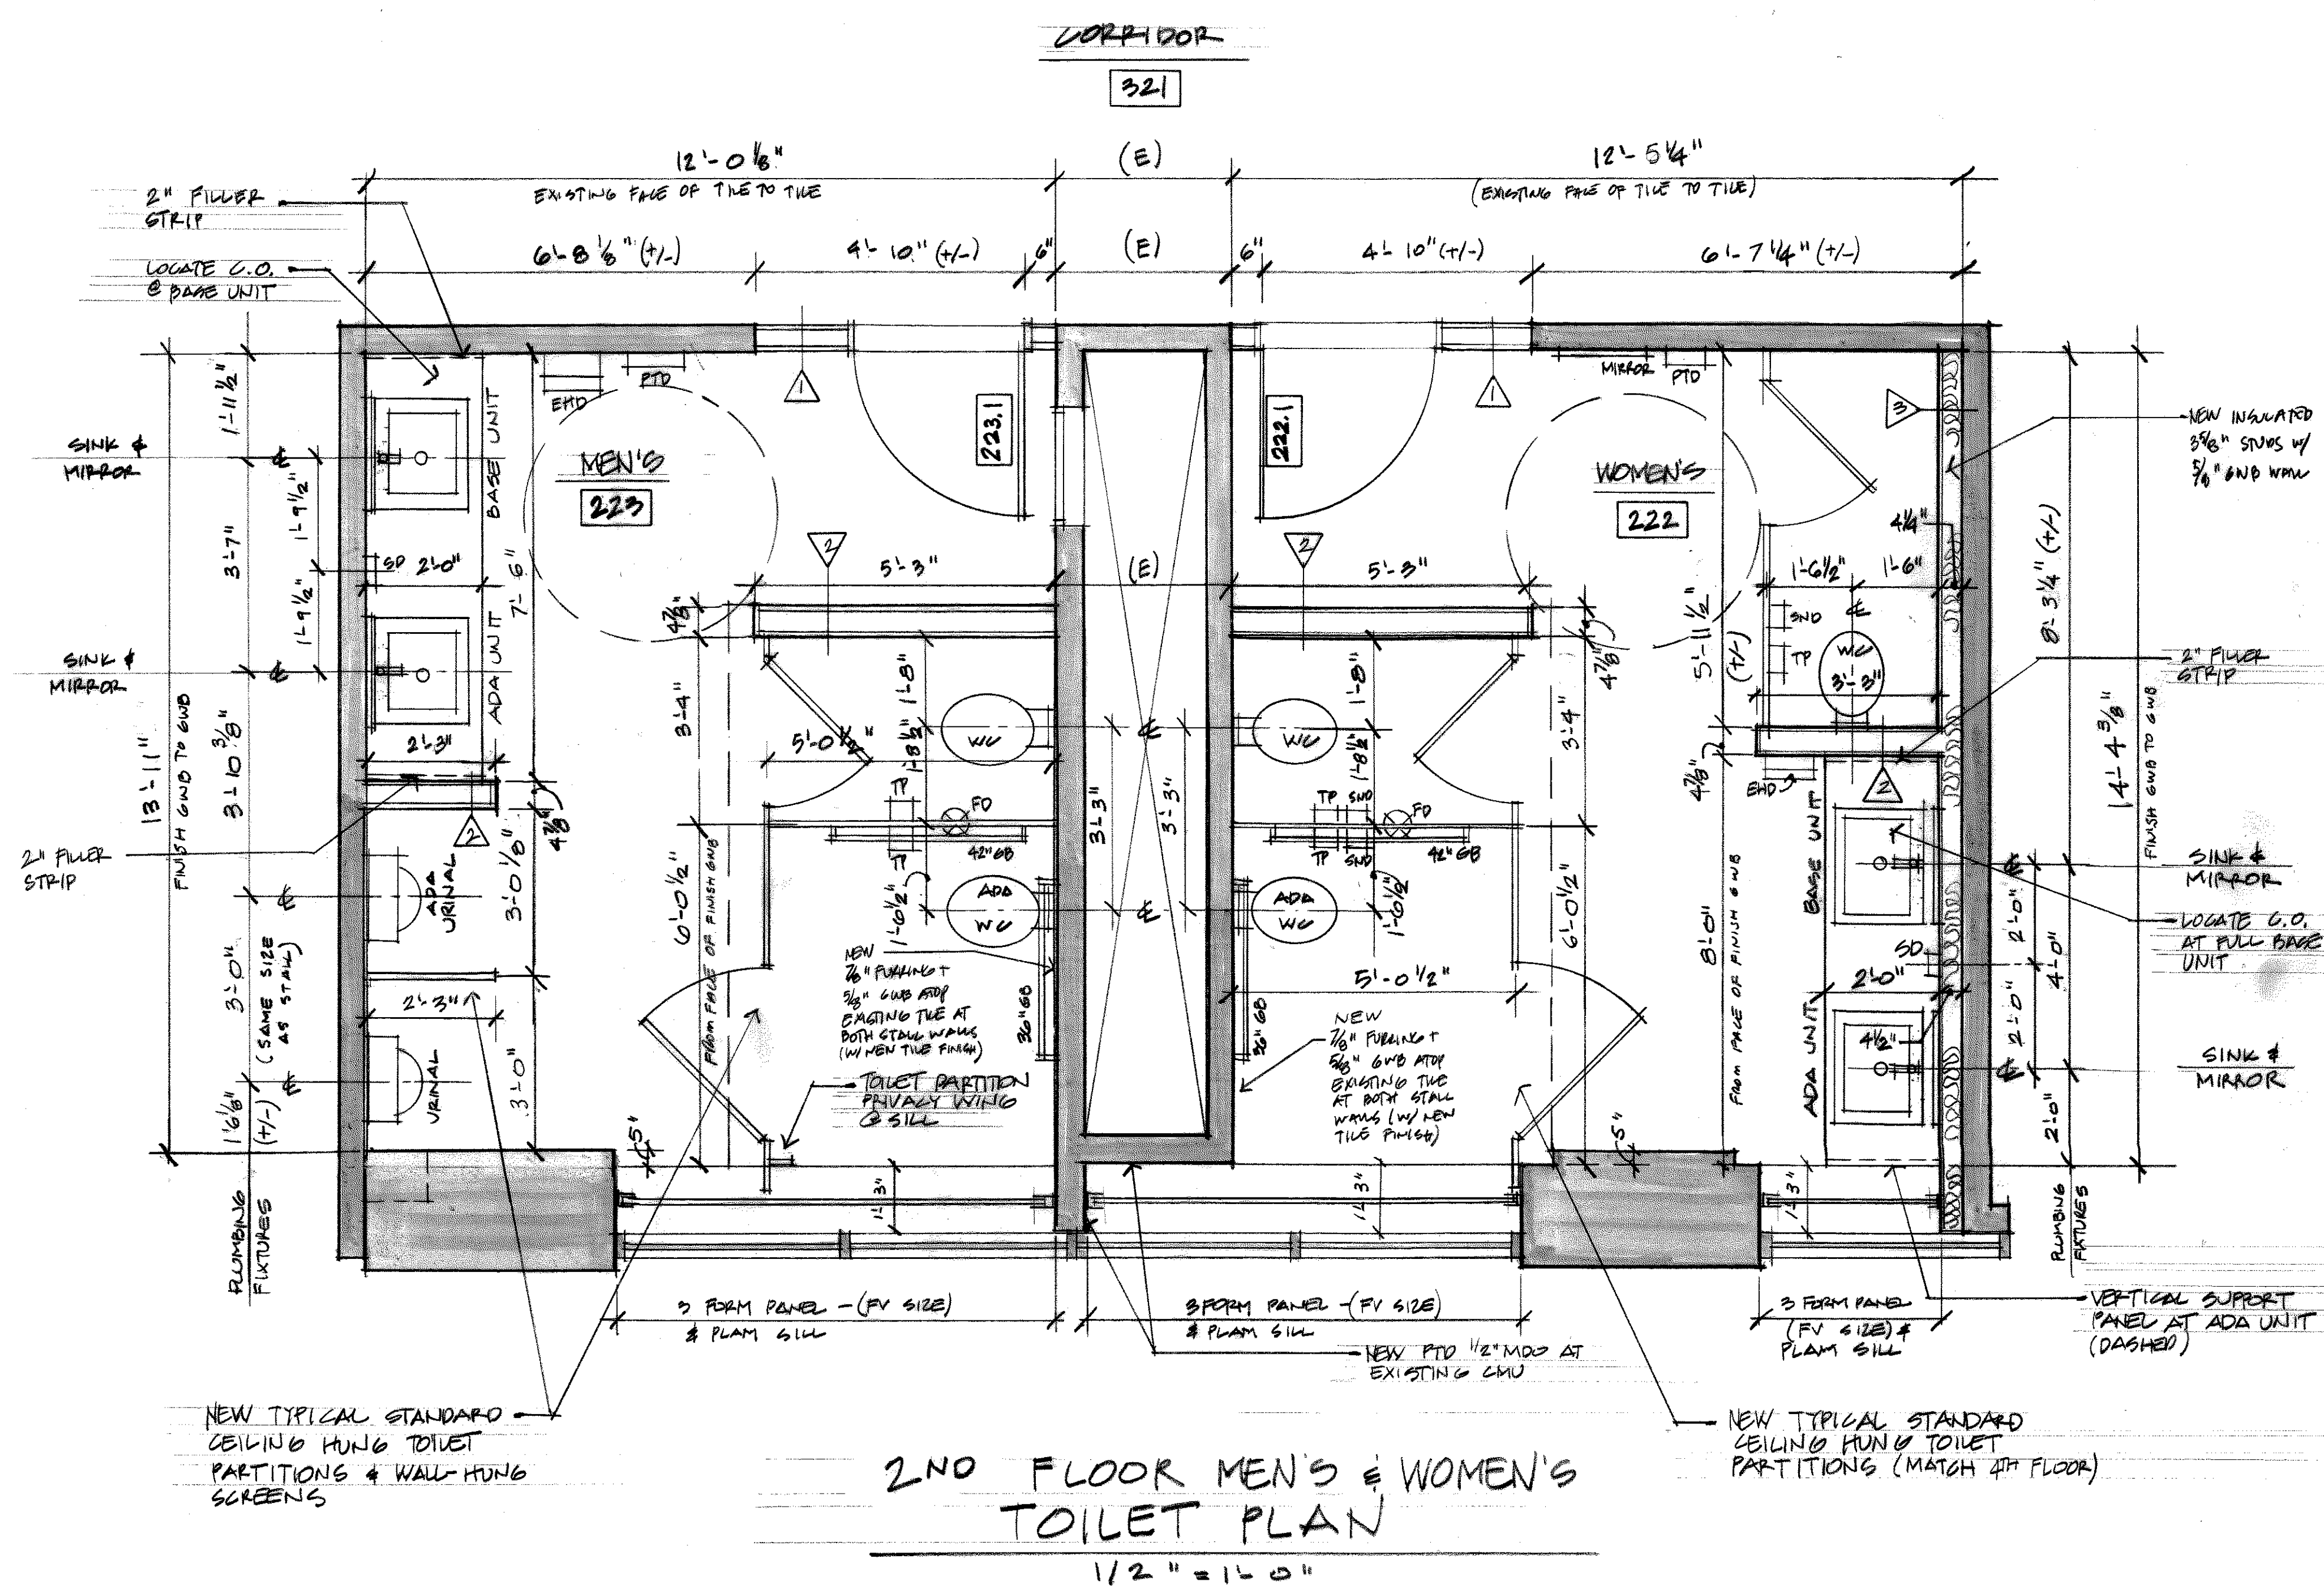

DOOR SCHEDULE

NO.	TYPE	SIZE (w x h)	THK	INSUL	HOWE	FR	GLASS		REMARKS	FRAMES		THRESHOLDS					
							TYPE	SIZE		TYPE	FR	DETAILS HEAD	DETAILS JAMB	MATERIAL	DETAILS SILL	DETAILS FIN	
222.1	A	3'-0" x 6'-8"	1 3/4"	NO	HW-1	NO	NONE	NONE		A	NO	DW	-	-	SOLID SURF	1/2" x 5"	-
223.1	A	3'-0" x 6'-8"	1 3/4"	NO	HW-1	NO	NONE	NONE		A	NO	DW	-	-	SOLID SURF	1/2" x 5"	-

FINISH SCHEDULE

RM	NO.	NAME	WALLS				FLOORS			CEILING A		CEILING B		REMARKS	
			N	E	S	W	MAT'L	BASE	MAT'L	TYPE	HT.	TYPE	HT.		
222		LADIES ROOM	P2	P2/GT	P2	P2/GT	CT	CT	-	-	SAT	8'-0"	P-GWB	7'-8"	* AT TOILET STALLS
223		MEN'S ROOM	P2	P2/GT	P2	P2/GT	CT	CT	-	-	SAT	8'-0"	P-GWB	7'-8"	* AT TOILET STALLS