


Permit Set
May 28, 2015

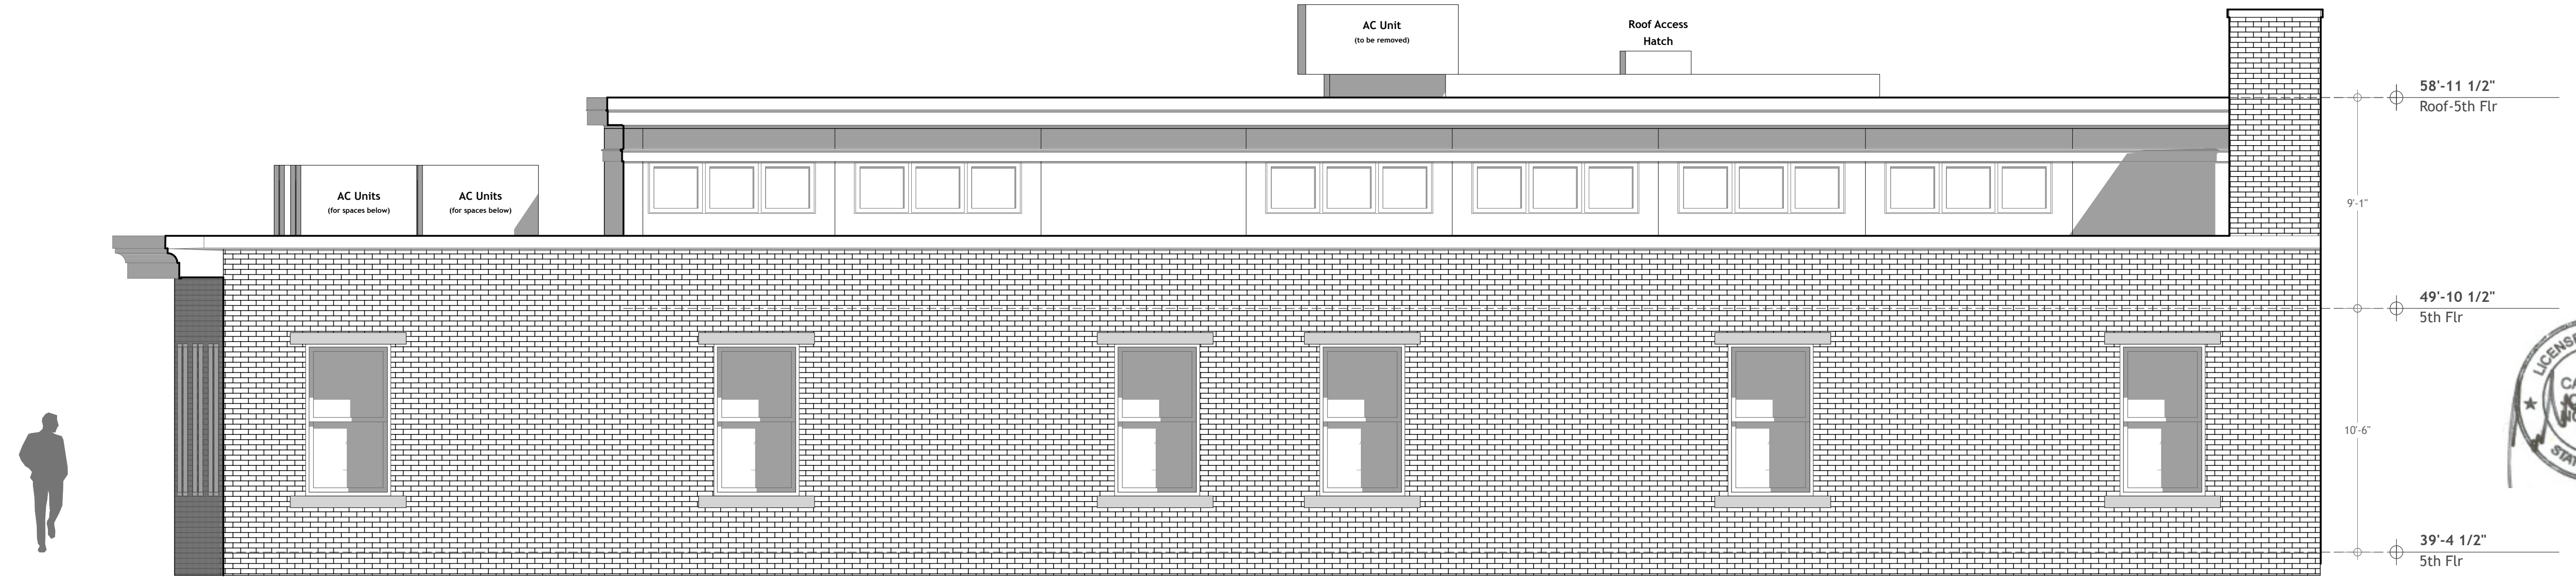


Parking Lot Side



1 SOUTH Elevation
SCALE: 1/4" = 1'-0"



PROJECT STATUS: Schematic design
STUDIO MANAGER:
PROJECT ARCHITECT:

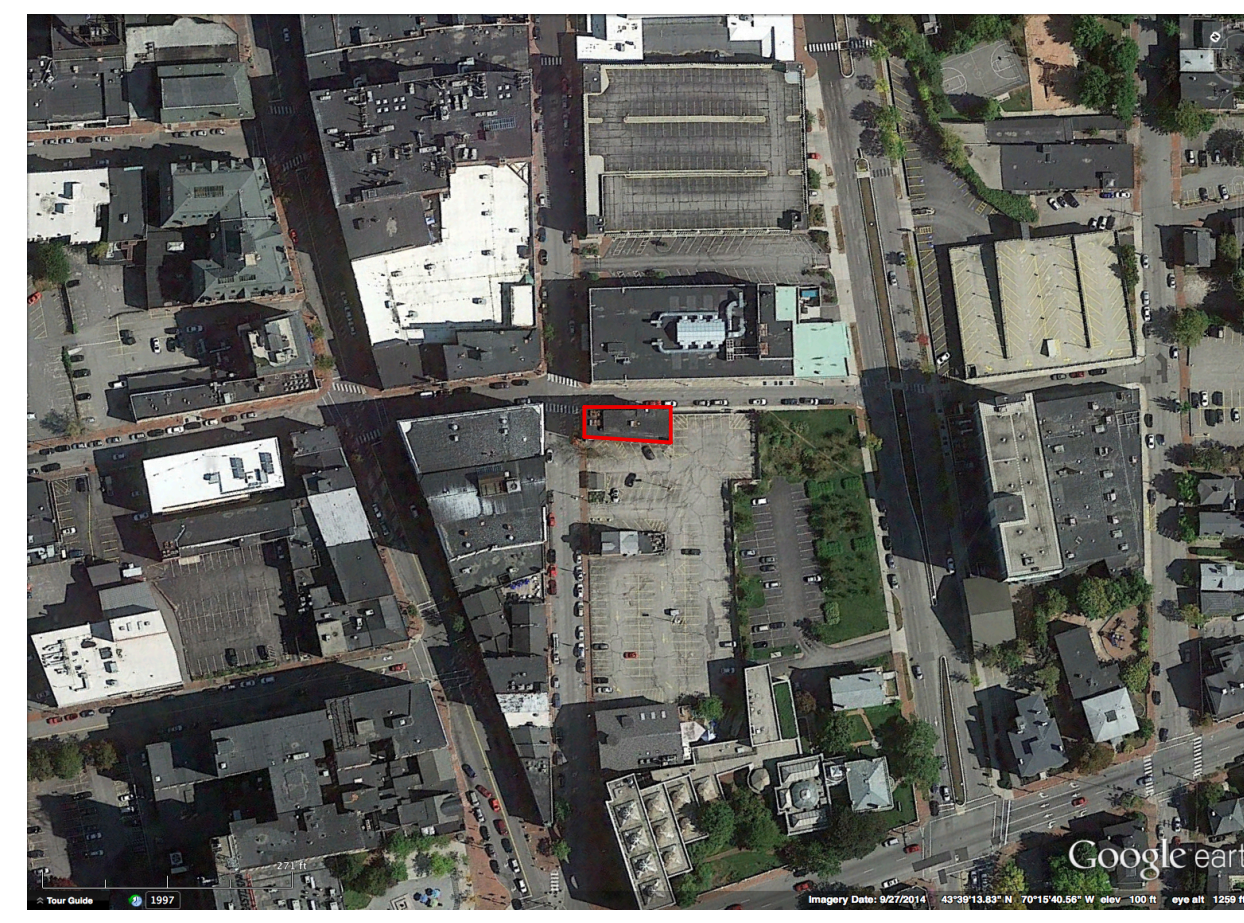

3 Site
SCALE: 1" = 200'

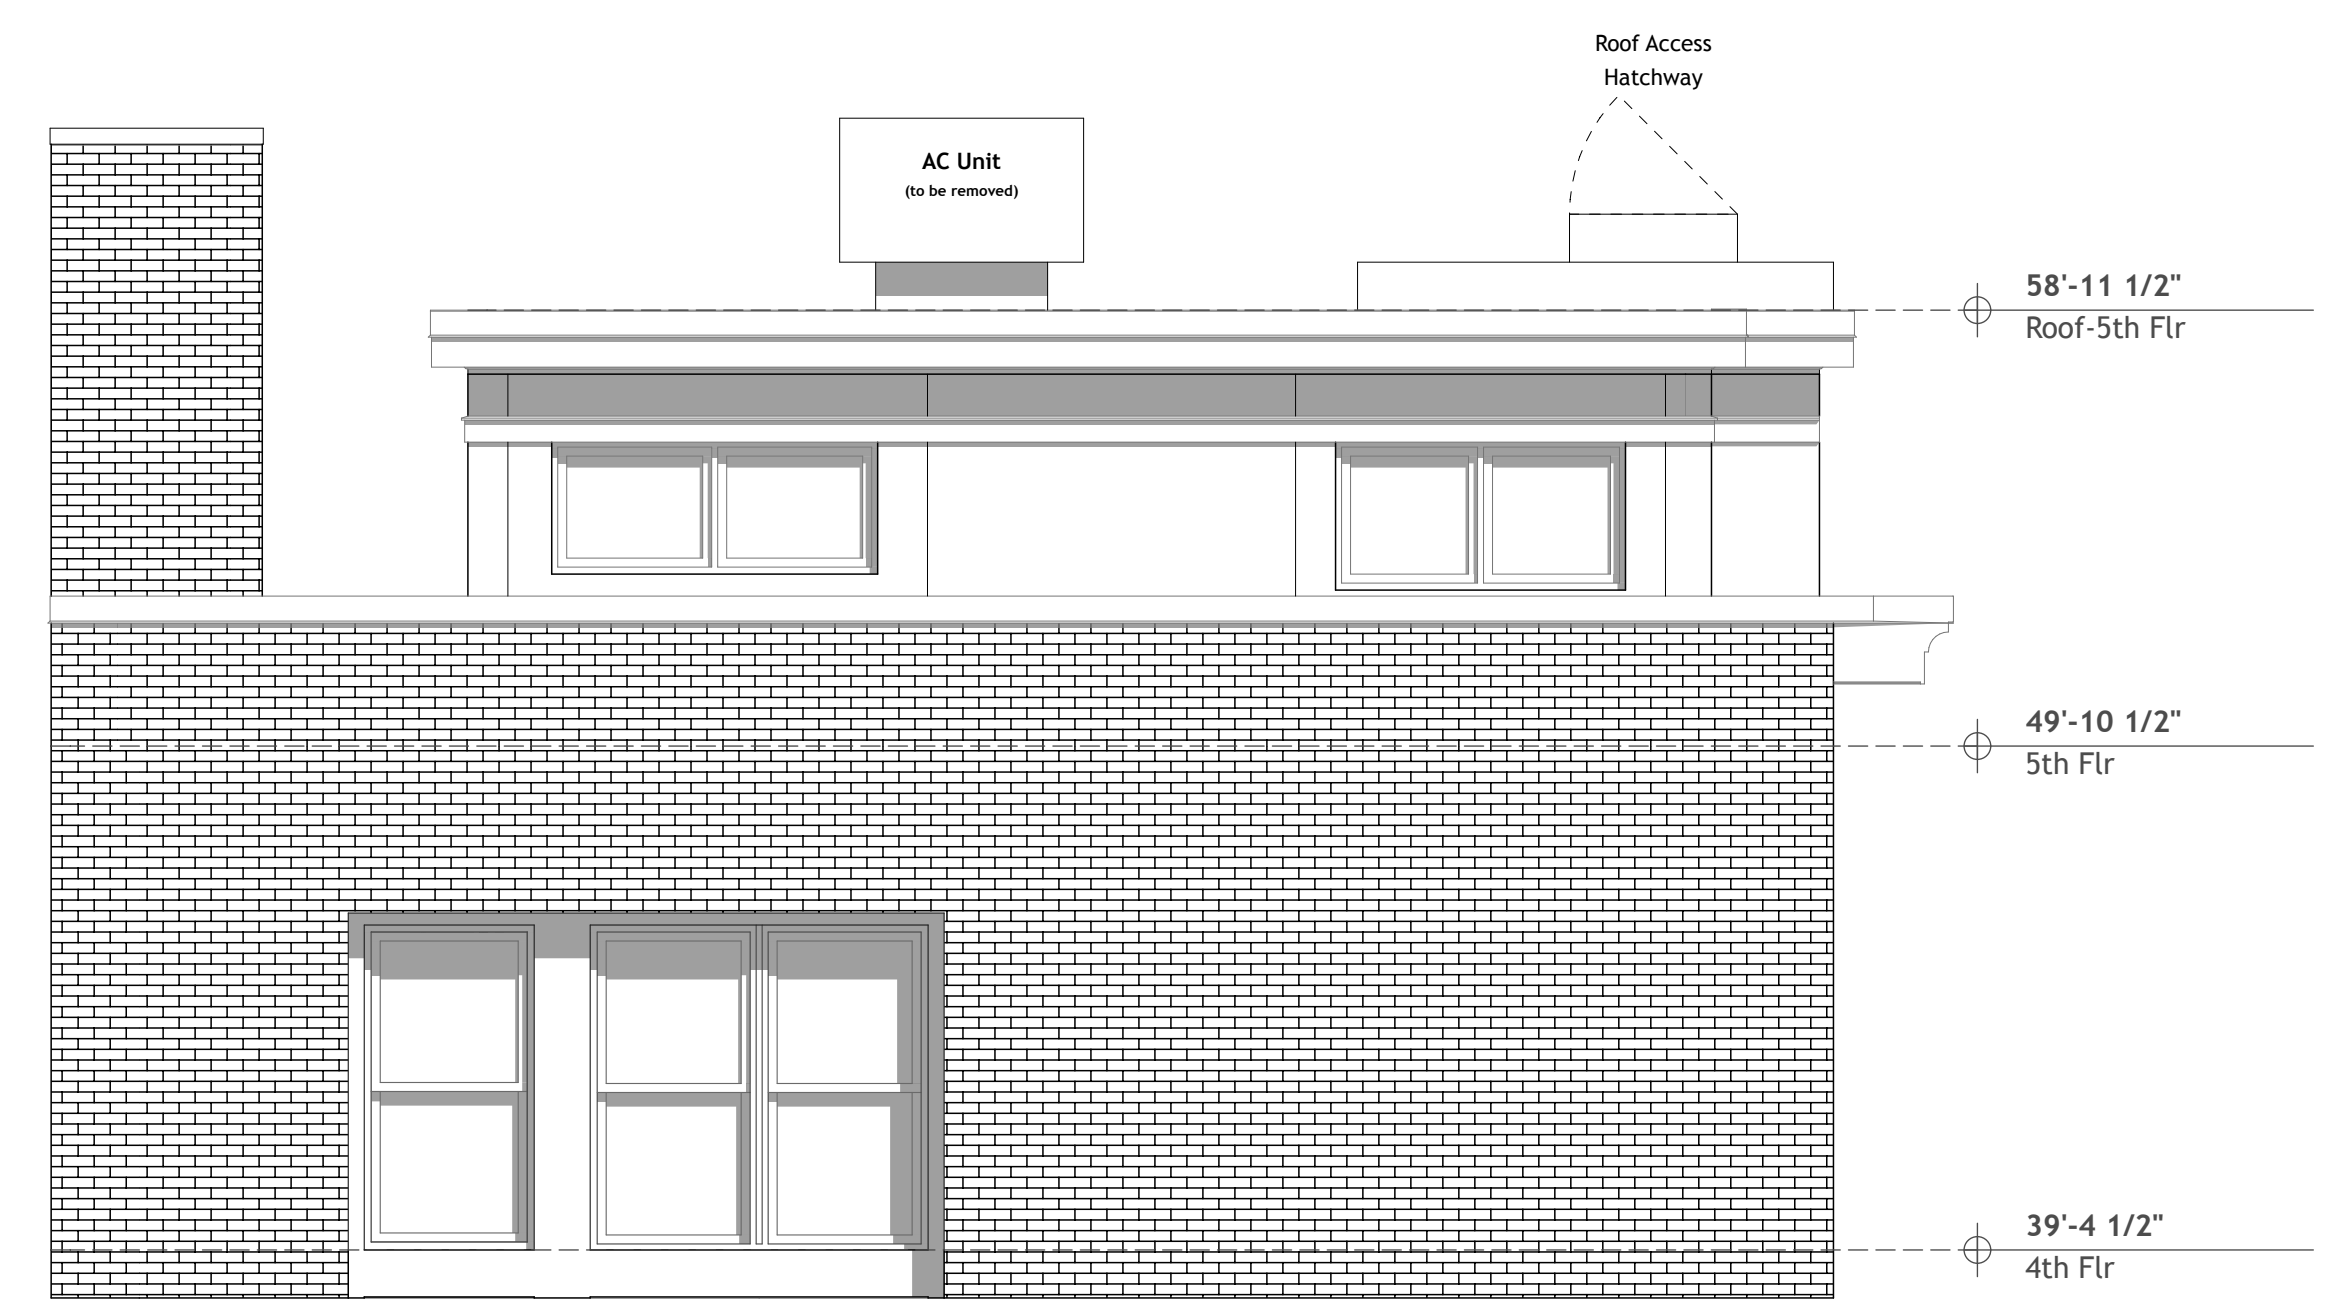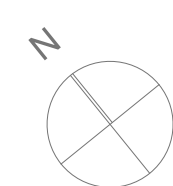

Holiday Inn Side

2 EAST Elevation
SCALE: 1/4" = 1'-0"

CONSULTANTS:
SINCE 1994
STRUCTURE:

DRAFTER/PERSON:
DGB
DATE OF ISSUE:
PROJECT STATUS:
Schematic design

44 Oak Street
Michael Keon
44 Oak Street Portland ME 04101