

**Permit Set**  
May 28, 2015

PROJECT STATUS: Schematic design  
STUDIO MANAGER:  
PROJECT ARCHITECT:




SUBMISSIONS:

CONSULTANTS:  
SINCE: 11/10/14  
STRUCTURE:

DRAFTSPERSON:  
DCB  
DATE OF ISSUE:  
PROJECT STATUS: Schematic design


**44 Oak Street**  
Michael Keon  
44 Oak Street Portland ME 04101

Proposed Elevations S/E


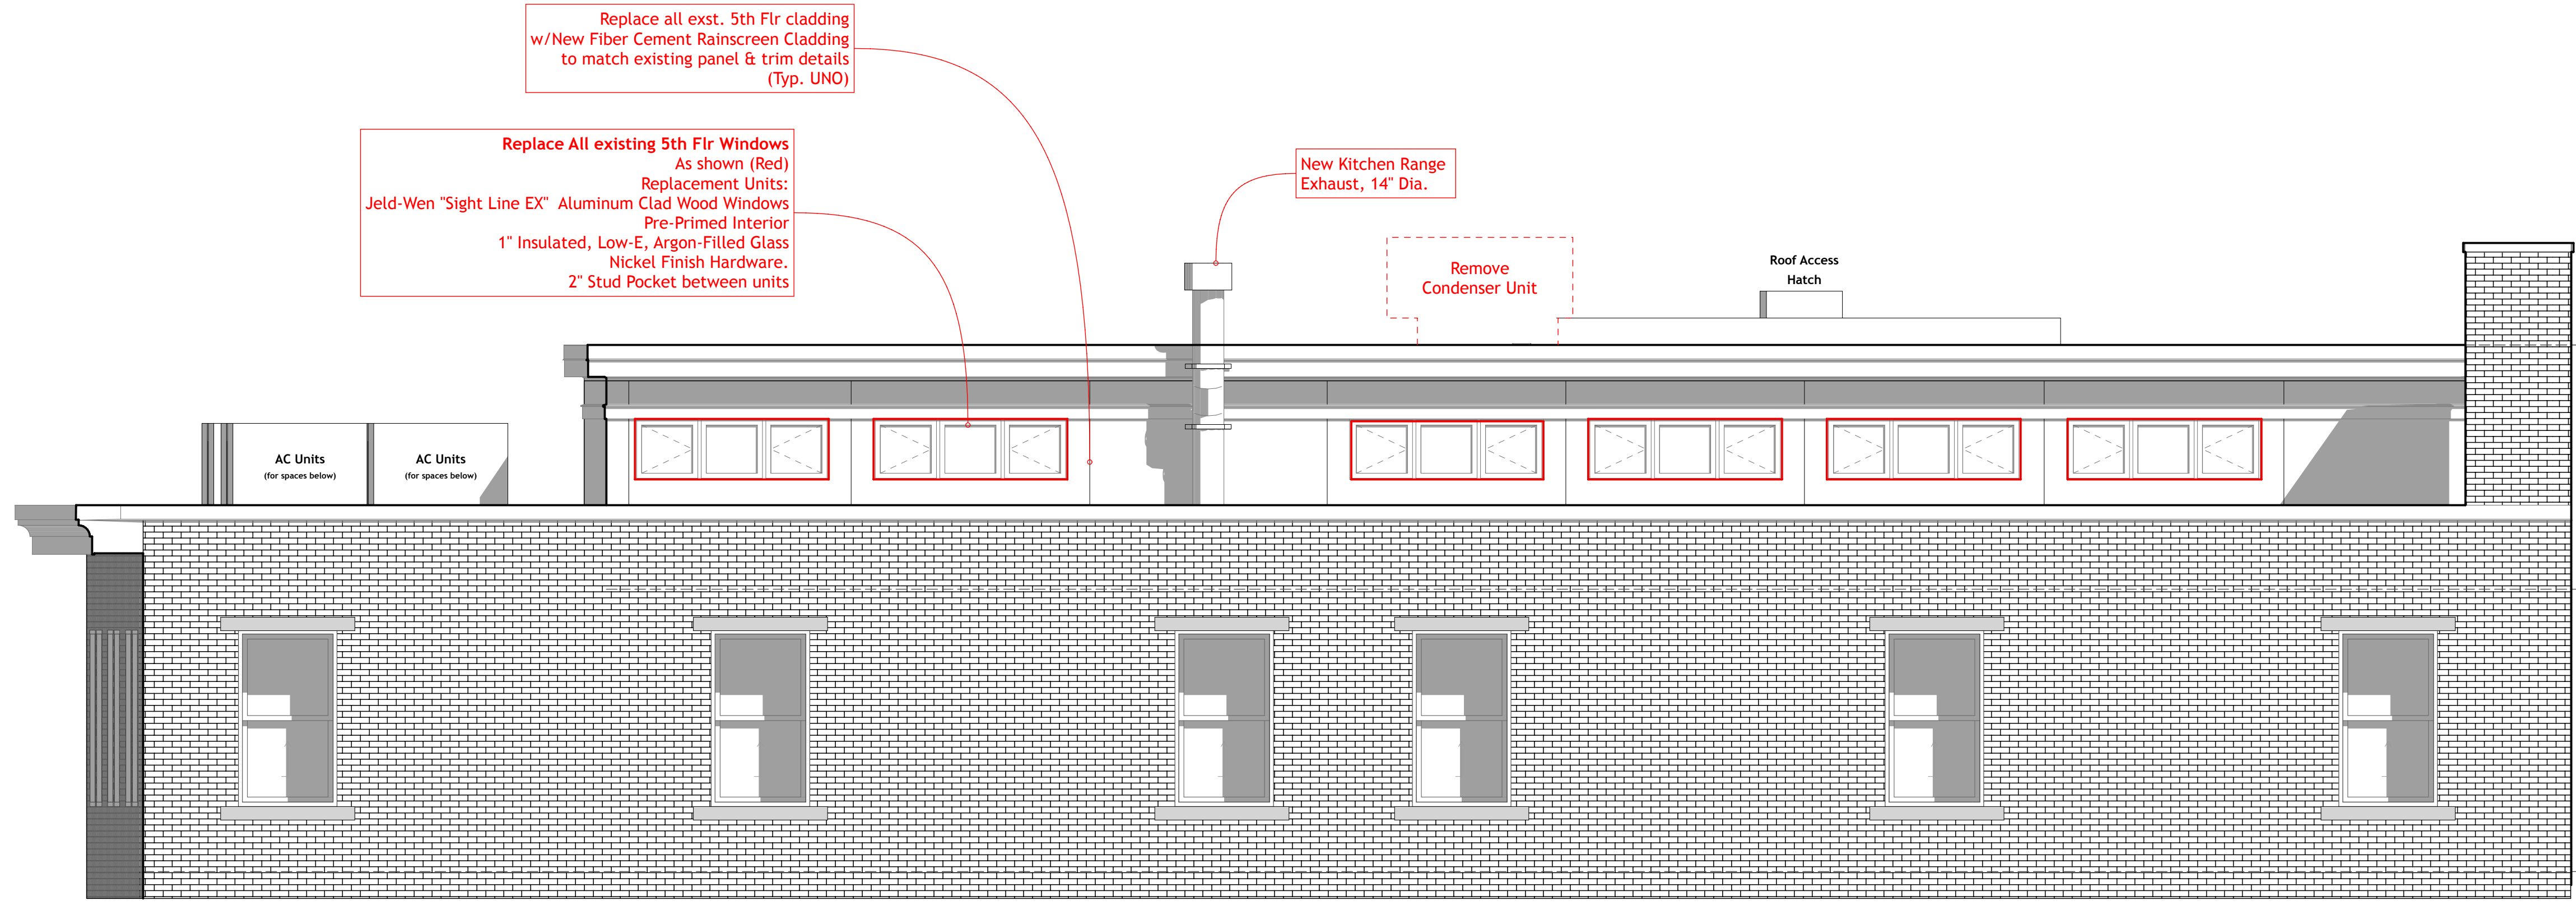


Parking Lot Side

**1 SOUTH Elevation**  
SCALE: 1/4" = 1'-0"

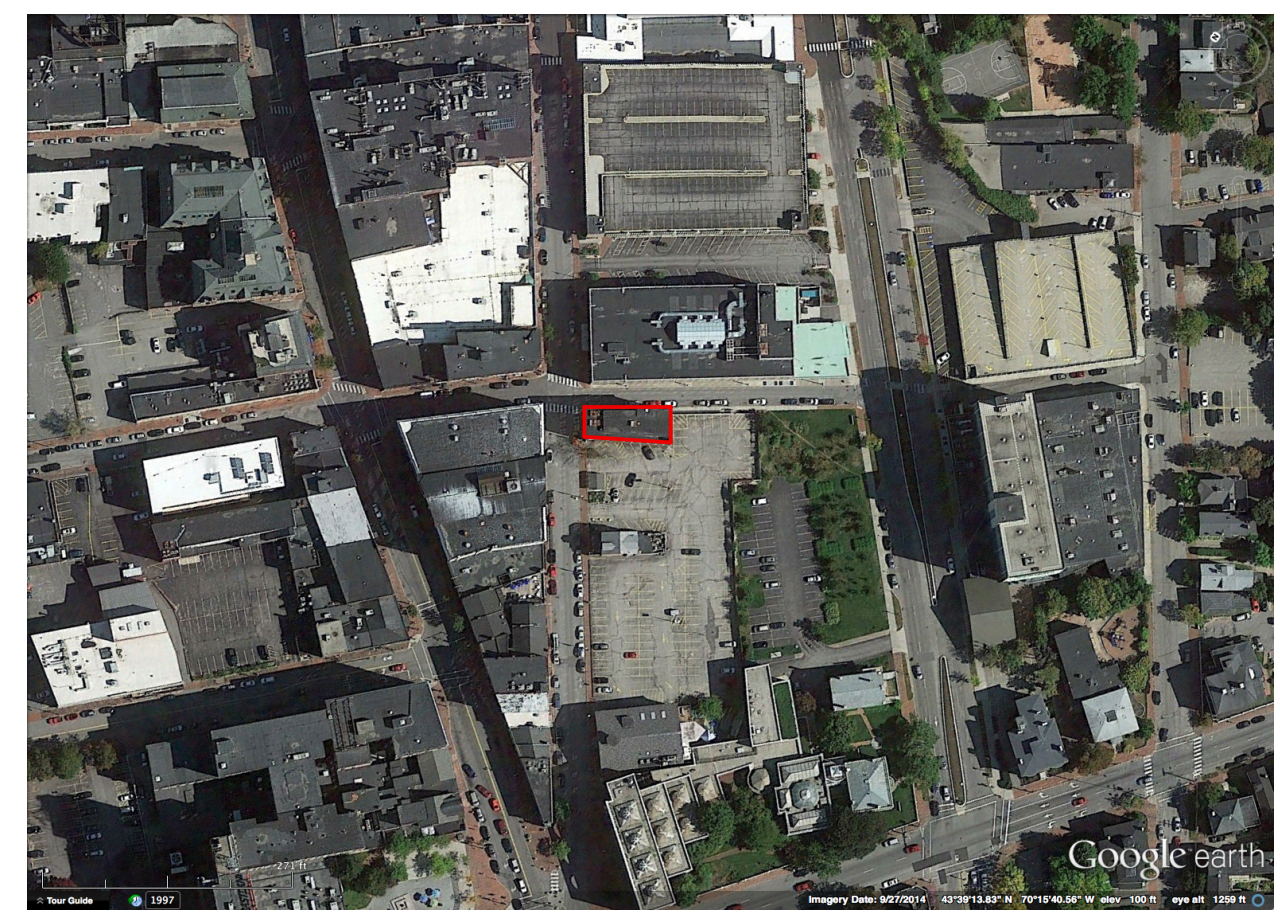

**3 Site**  
SCALE: 1" = 200'

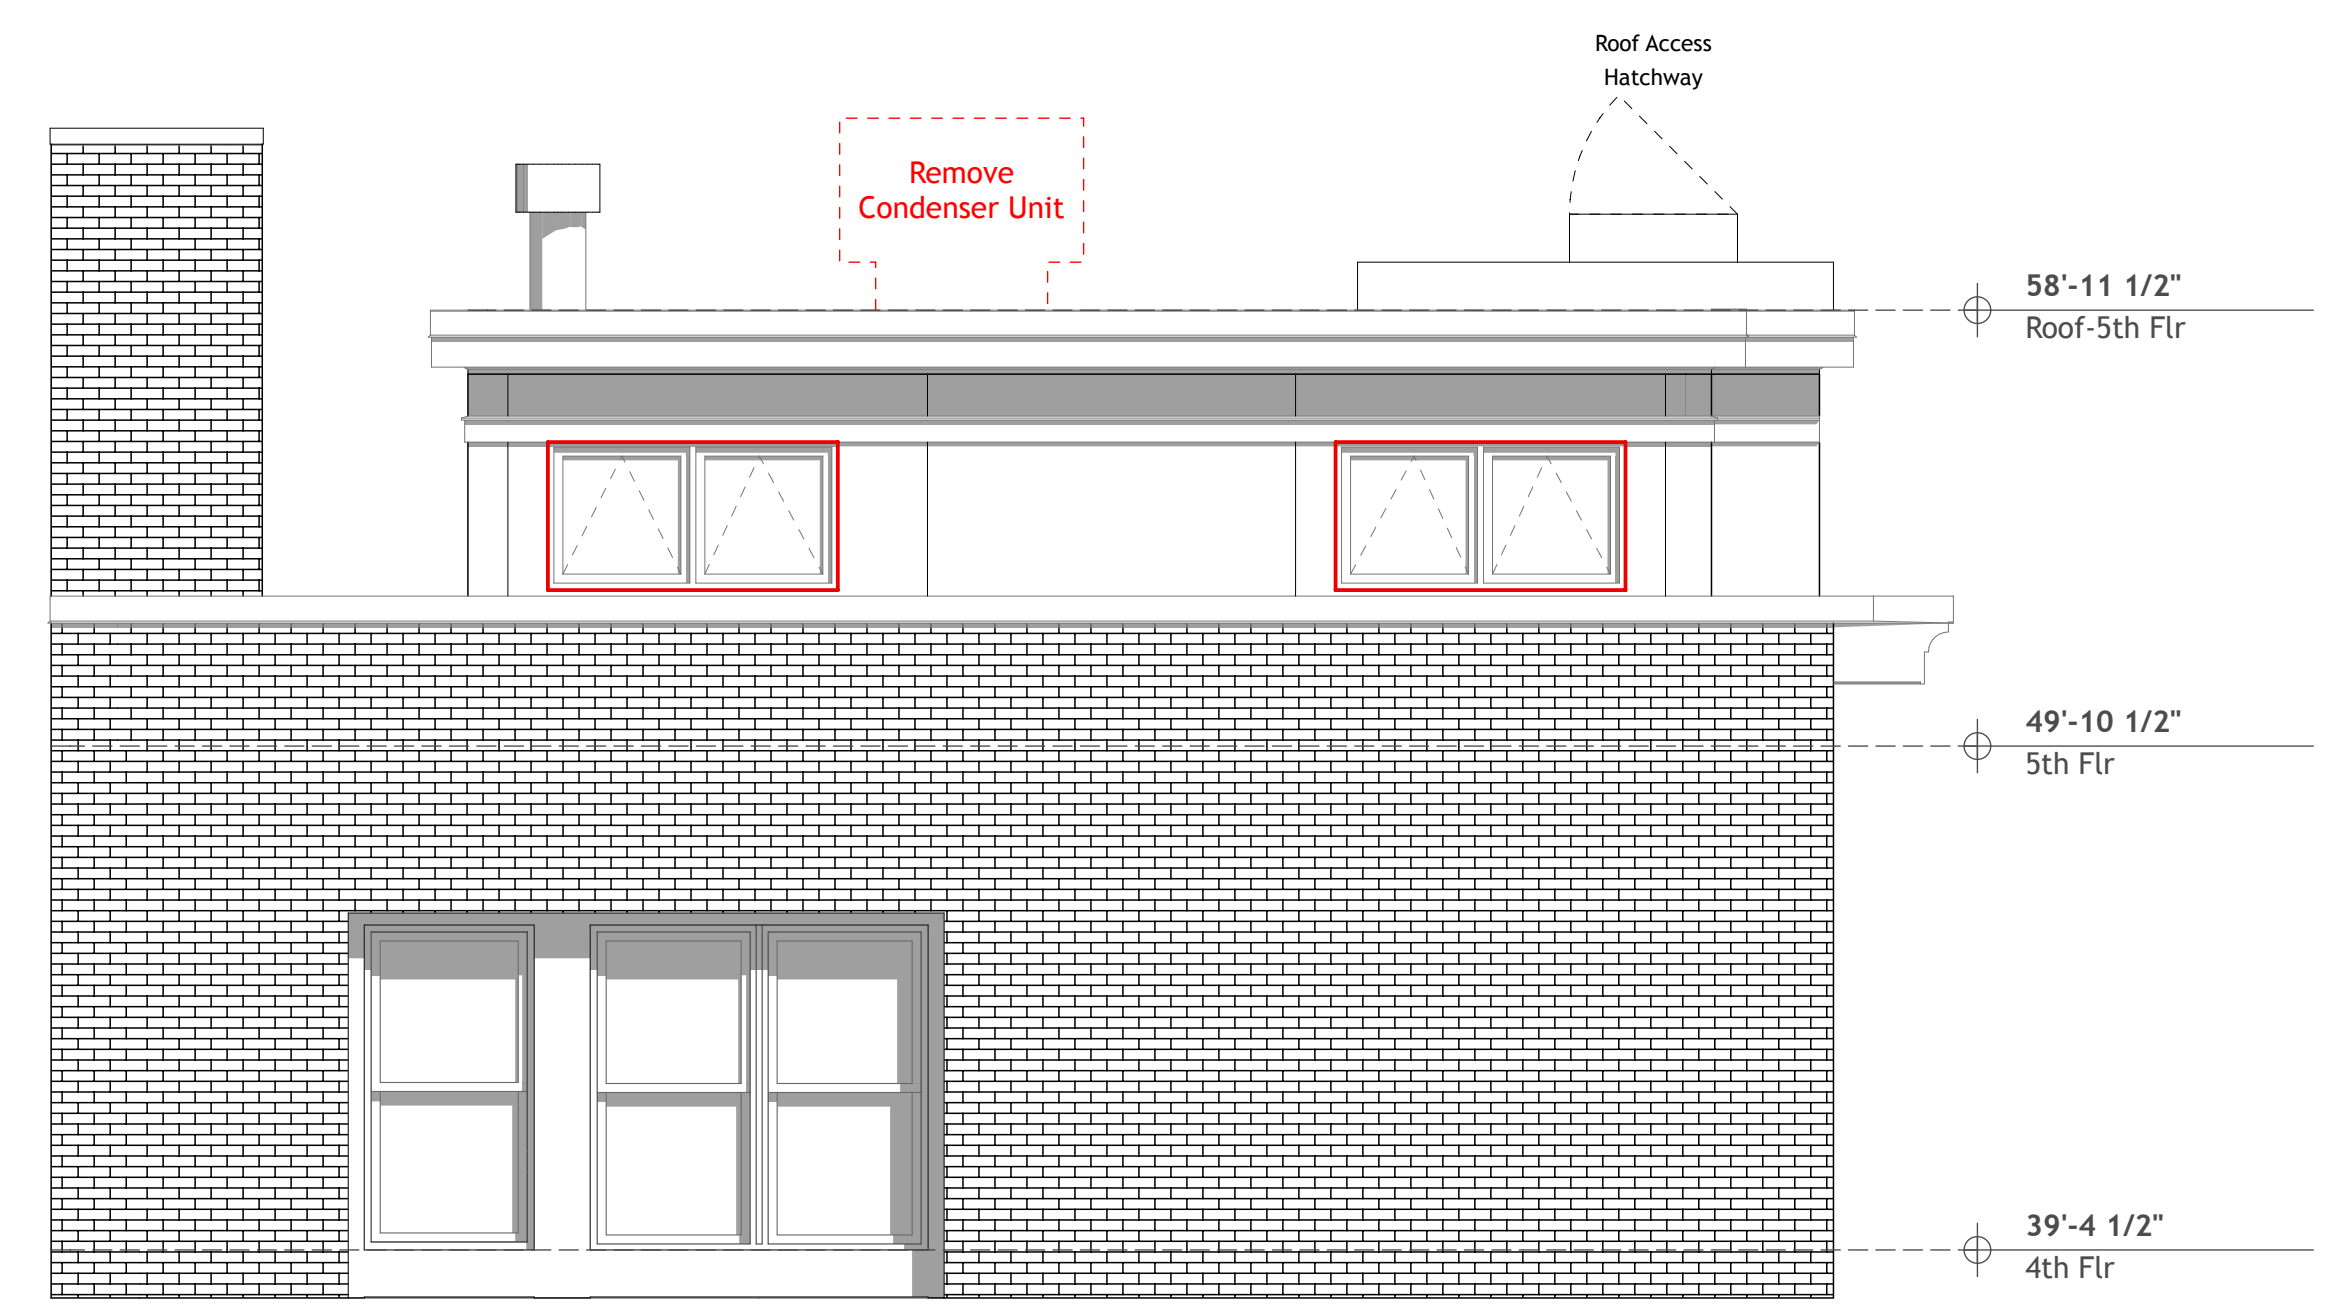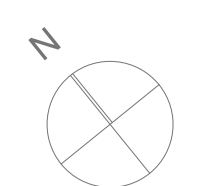

Holiday Inn Side

**2 EAST Elevation**  
SCALE: 1/4" = 1'-0"